



Saved: 10-22-2018, 2:39:11 PM by KIPRIS/DEKAT  
 Plot Scale: 1" = 11'-2" - 21-2018, 12:06:17 PM by KIPRIS/DEKAT  
 U:\Wichita-Civil\2018\160312\014\Wm\Drawings\160312-014-C24-TC-DETAILS

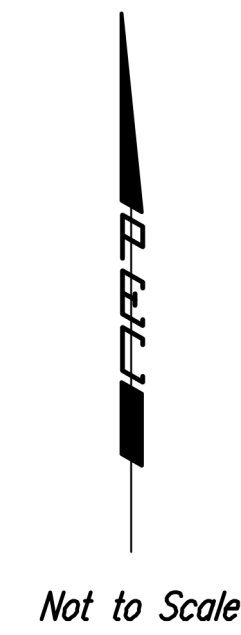

- LEGEND**
- SIGN
  - TT BARRICADE
  - CHANNELIZING DEVICE
  - ▨ WORK AREA

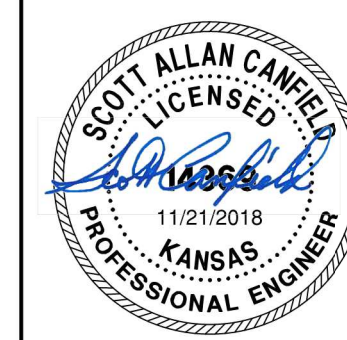

No.	Revision	By	Date
<b>WATERLINE MODIFICATIONS</b> <b>VALVE VAULT AND WATERLINE RECONNECTIONS AT MCLEAN AND EXPOSITION</b> <b>TRAFFIC CONTROL</b> <b>MCLEAN/SENECA INTERSECTION</b> GARY JANZEN, P.E. - CITY ENGINEER CITY OF WICHITA PROJECT NO. 448-90913			
Designed by TBK		Job No. 35-160312-14-42	
Drawn by CSL, KTD		Date JULY 2018	
		SHT. C24 of 34	