



3+50

EXC = 31.1  
LF = 19.3  
CF = 0.0

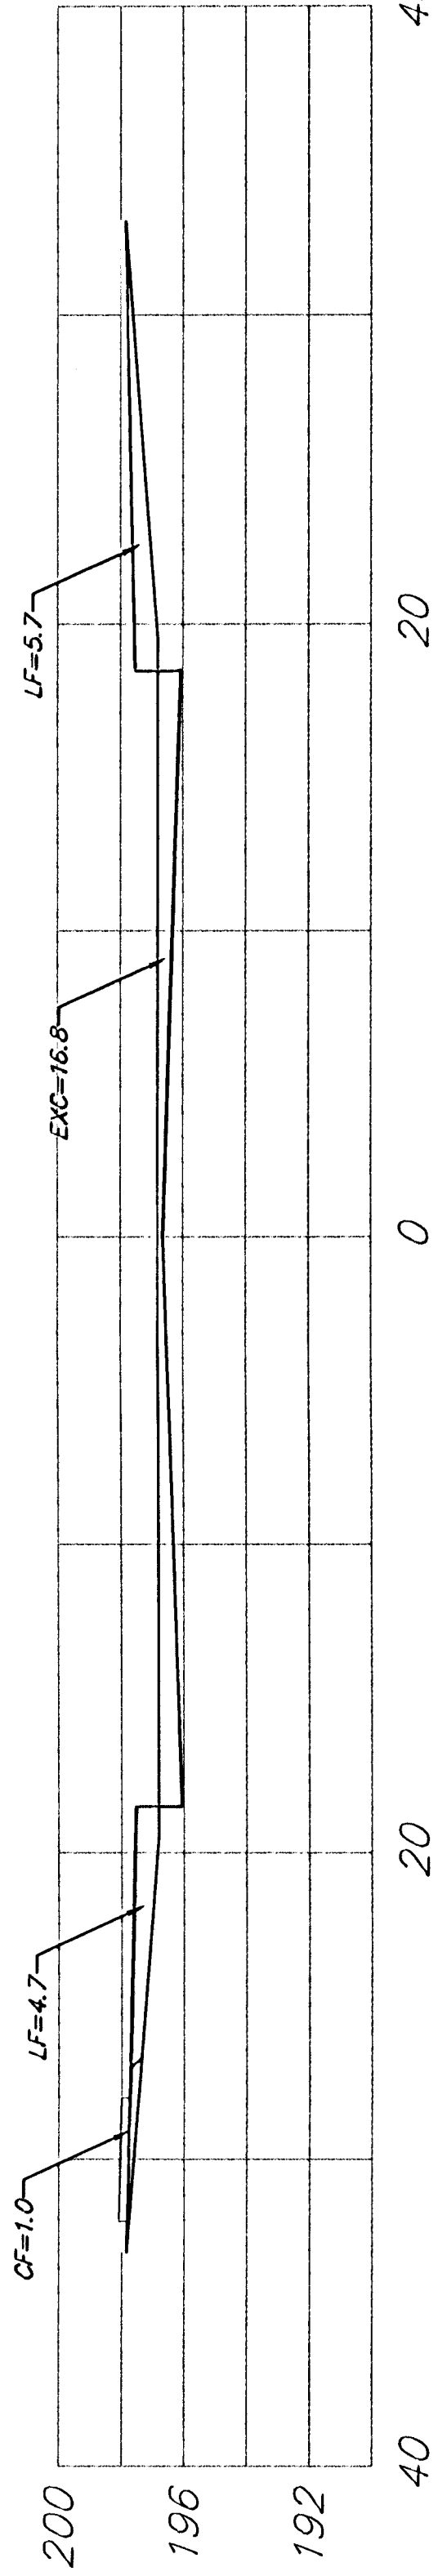


3+00

EXC = 31.1  
LF = 19.3  
CF = 0.0

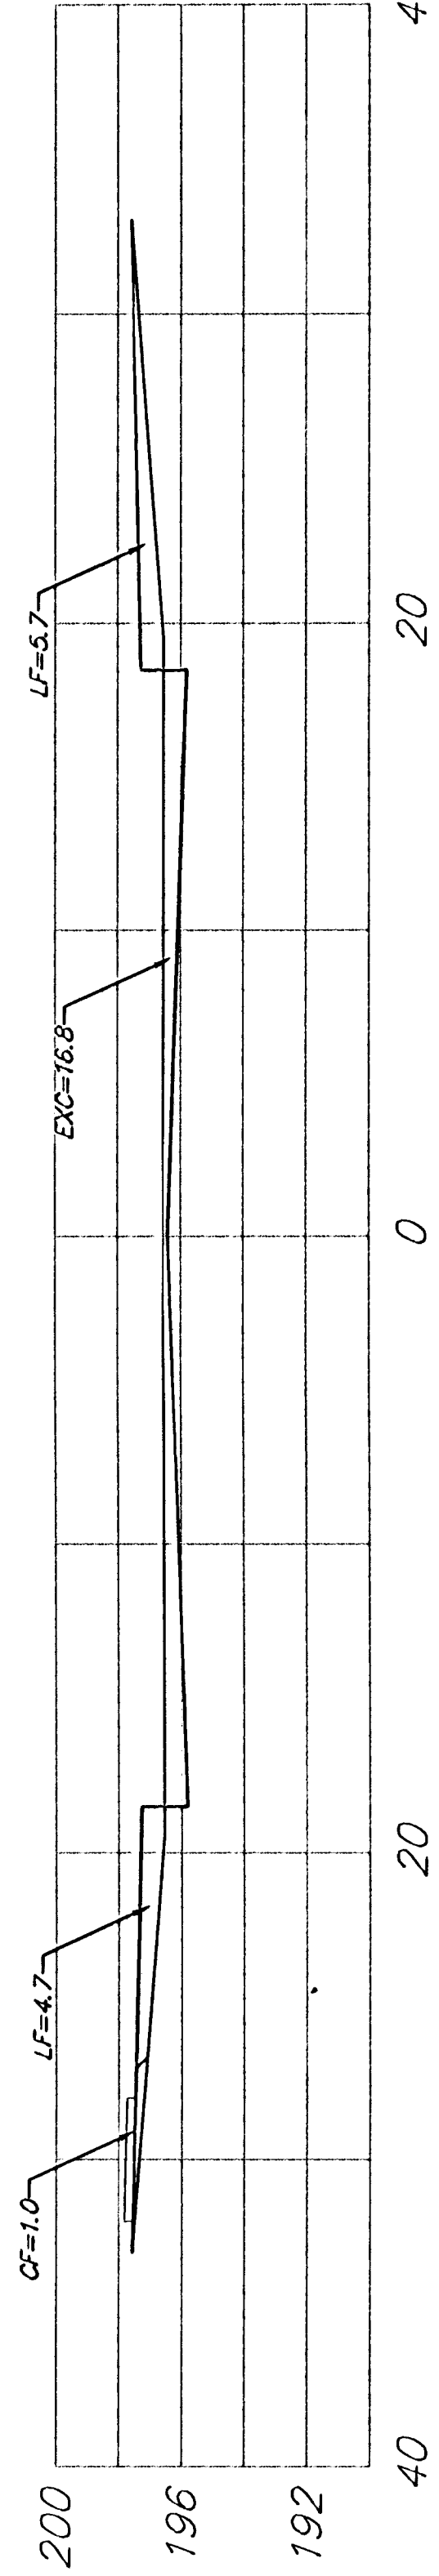


2+85.76

EXC = 8.9  
LF = 5.5  
CF = 0.0

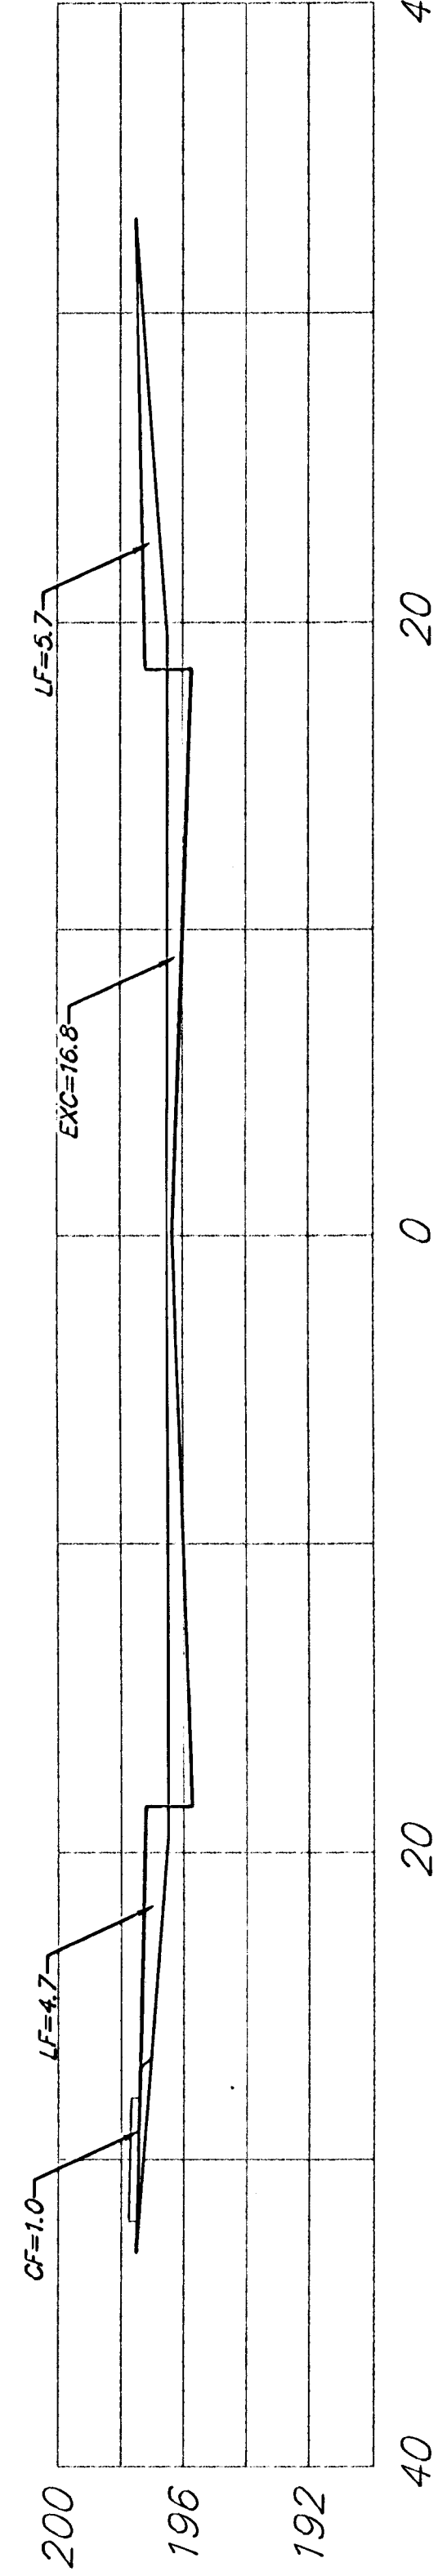


2+48.76

EXC = 30.4  
LF = 7.1  
CF = 0.0

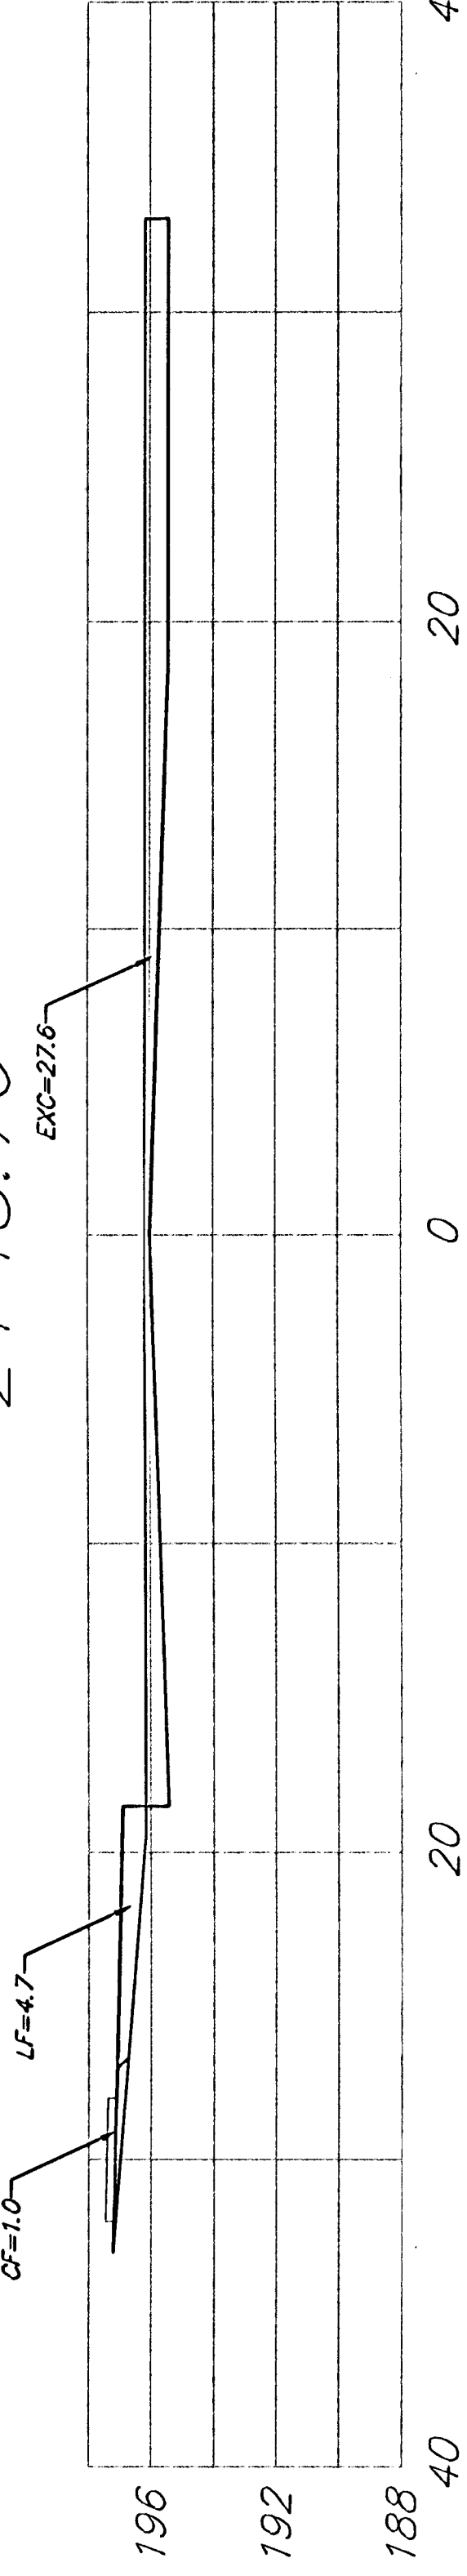


2+11.76

EXC = 30.4  
LF = 7.1  
CF = 0.0

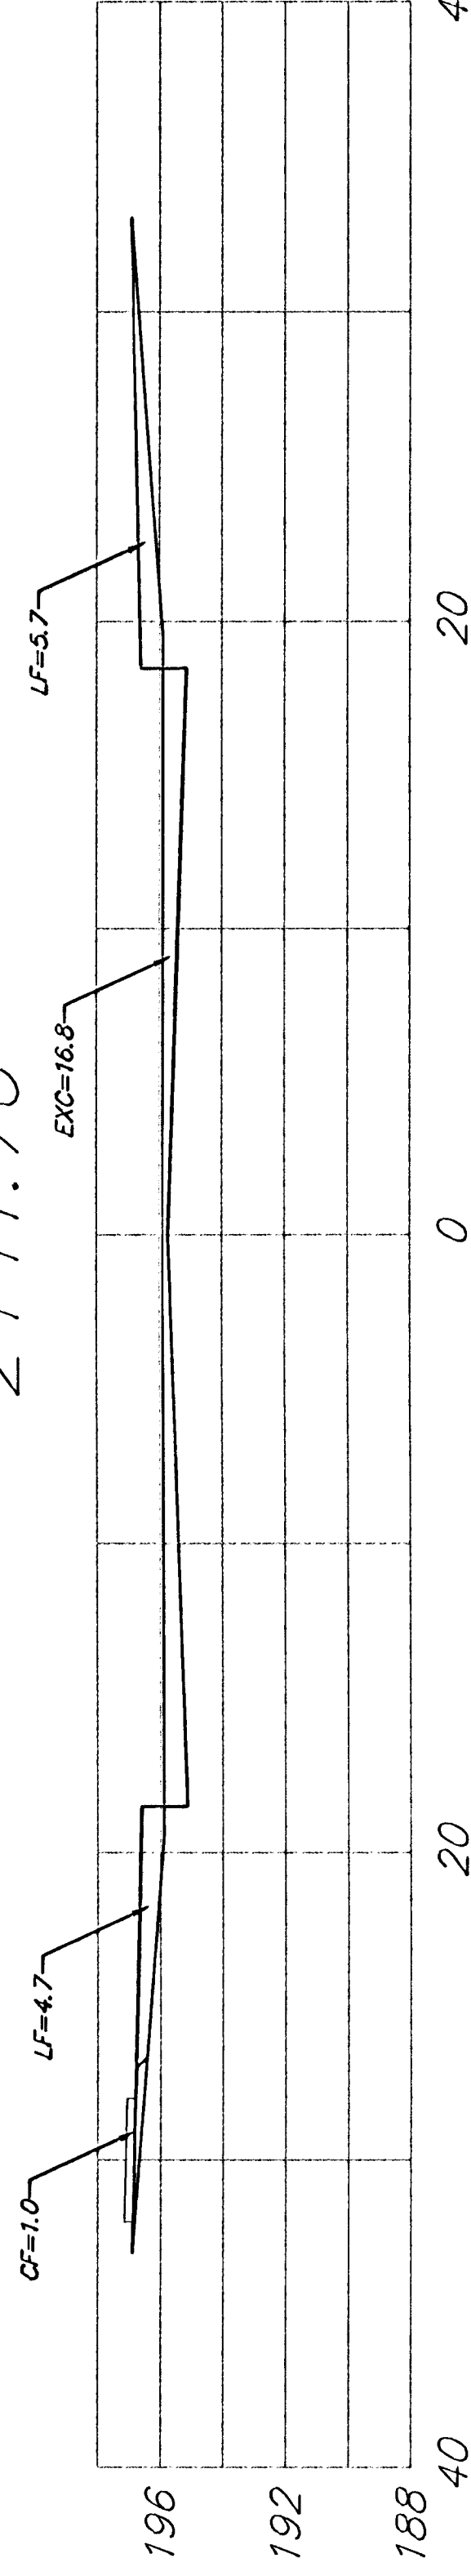


2+00

EXC = 7.3  
LF = 4.5  
CF = 0.0

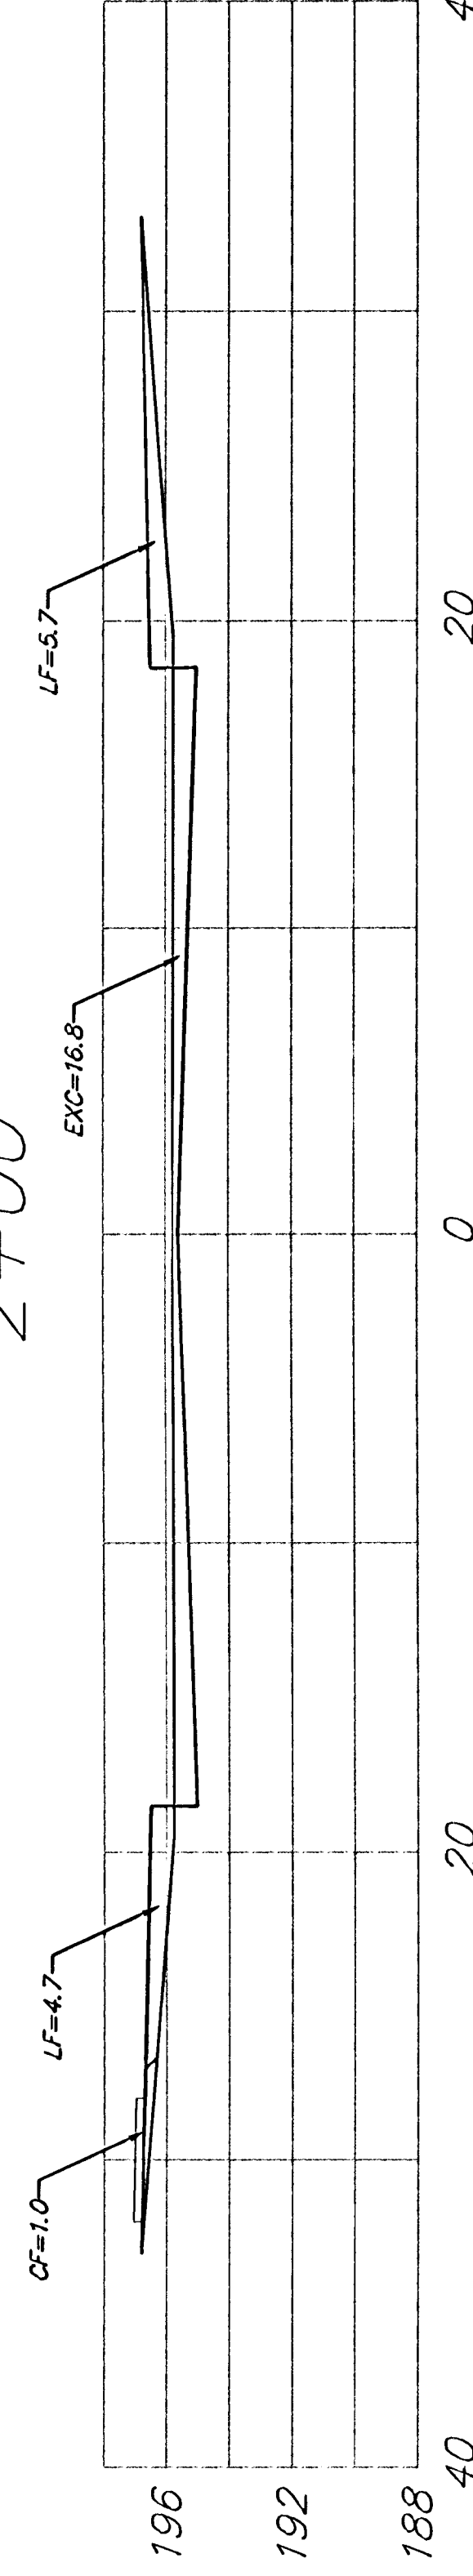


1+50

EXC = 31.1  
LF = 19.3  
CF = 0.0

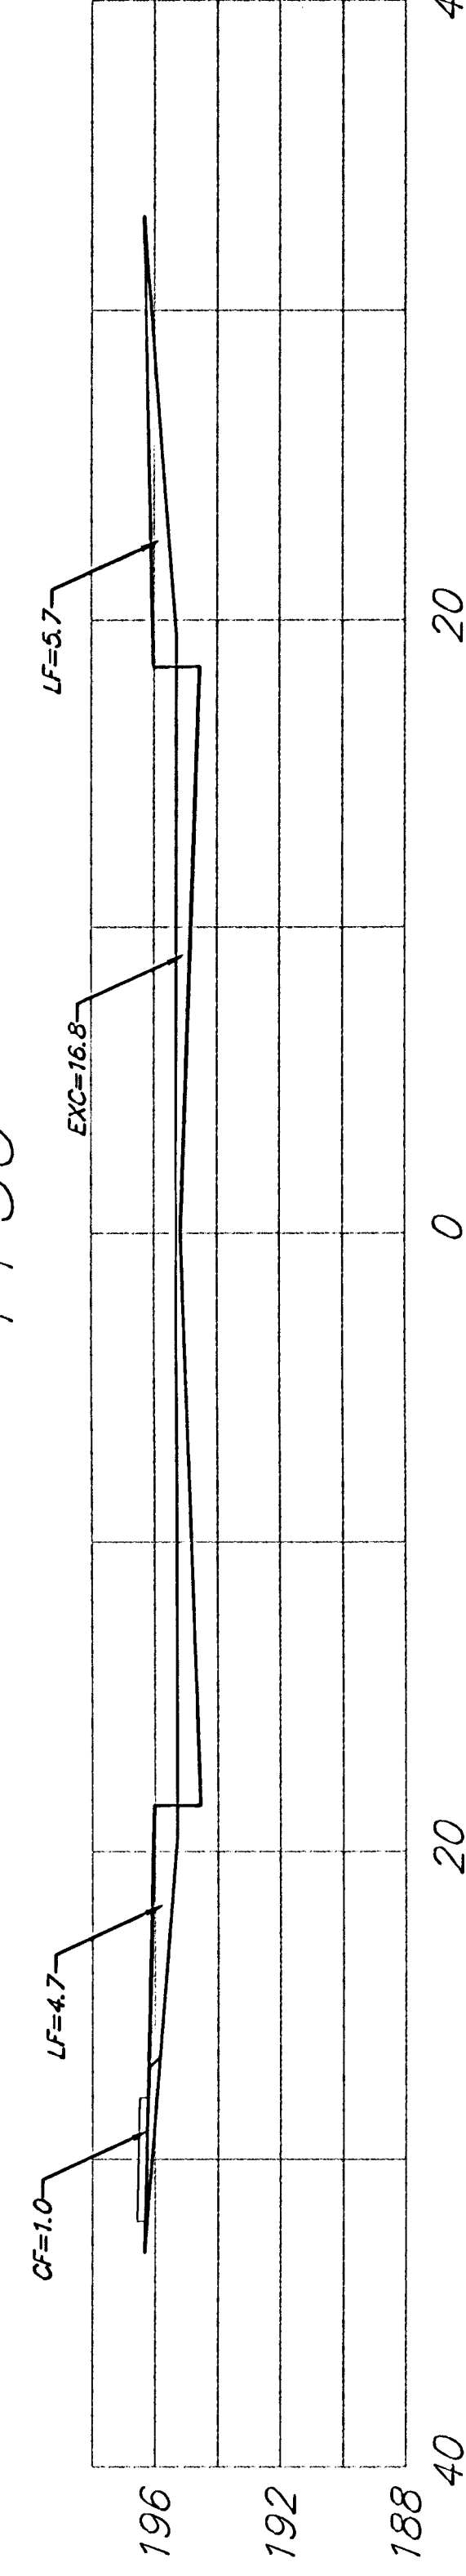


1+00

EXC = 31.1  
LF = 19.3  
CF = 0.0

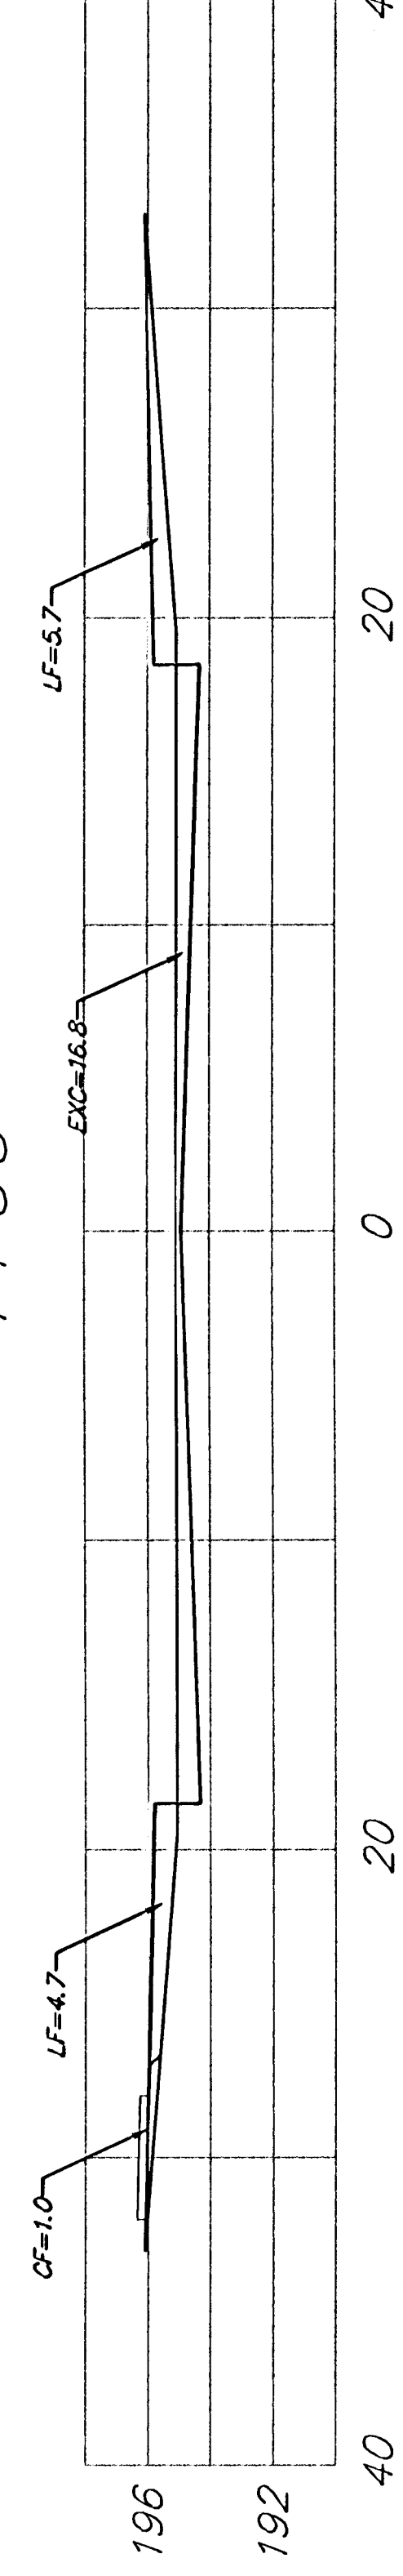


0+50

EXC = 31.1  
LF = 19.3  
CF = 0.0

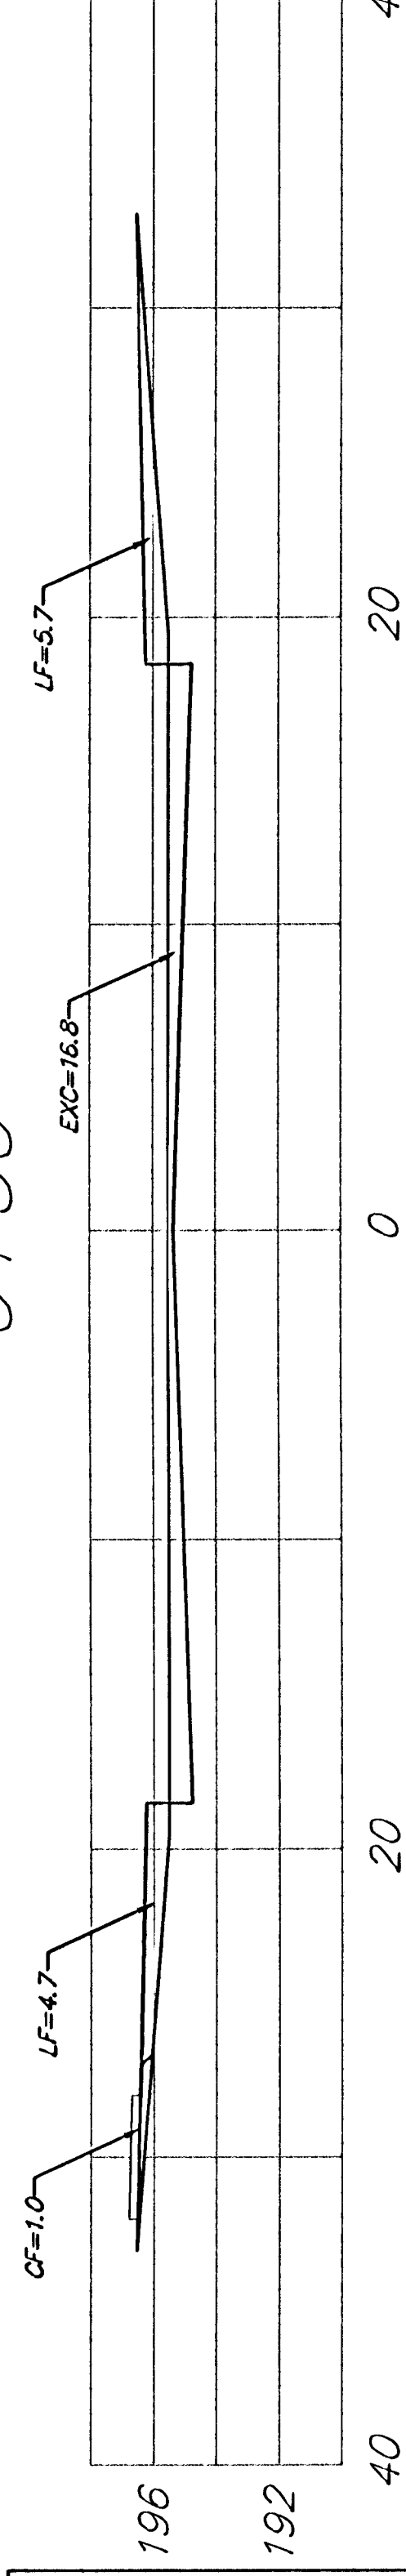

0+36.77

EXC = 8.2  
LF = 5.1  
CF = 0.0

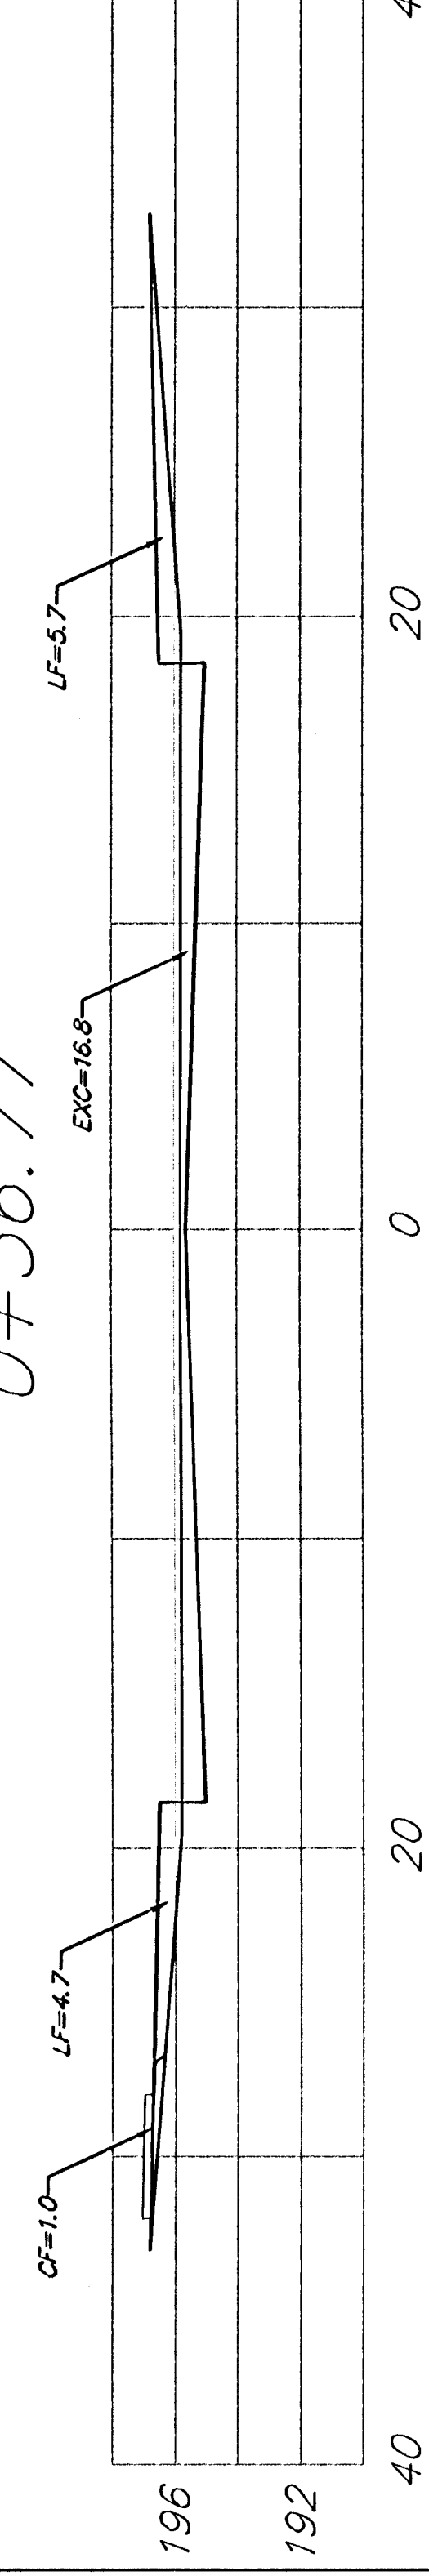

BOXTHORN

Sheet Totals:

Excavation = 240.8  
Loose Fill = 125.7  
Compacted Fill = 0.0