



EXC = 31.1
LF = 19.3
CF = 0.0

8+50

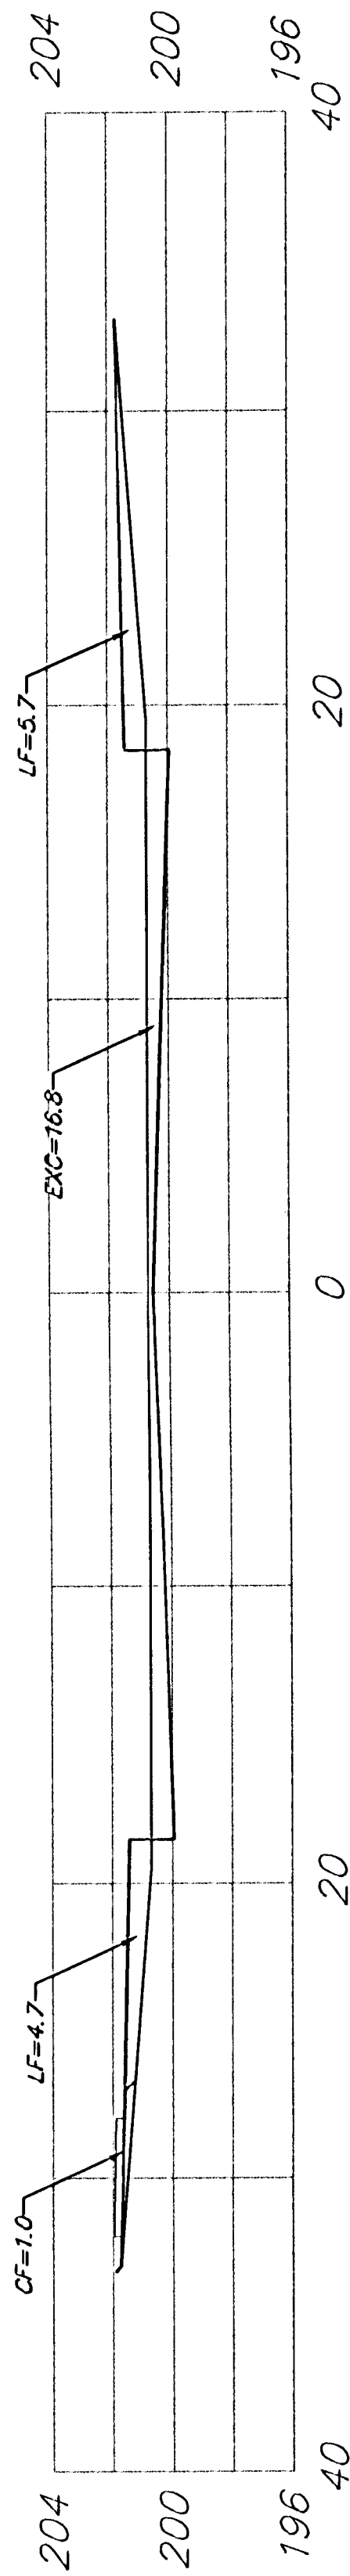


EXC = 31.1
LF = 19.3
CF = 0.0

8+00

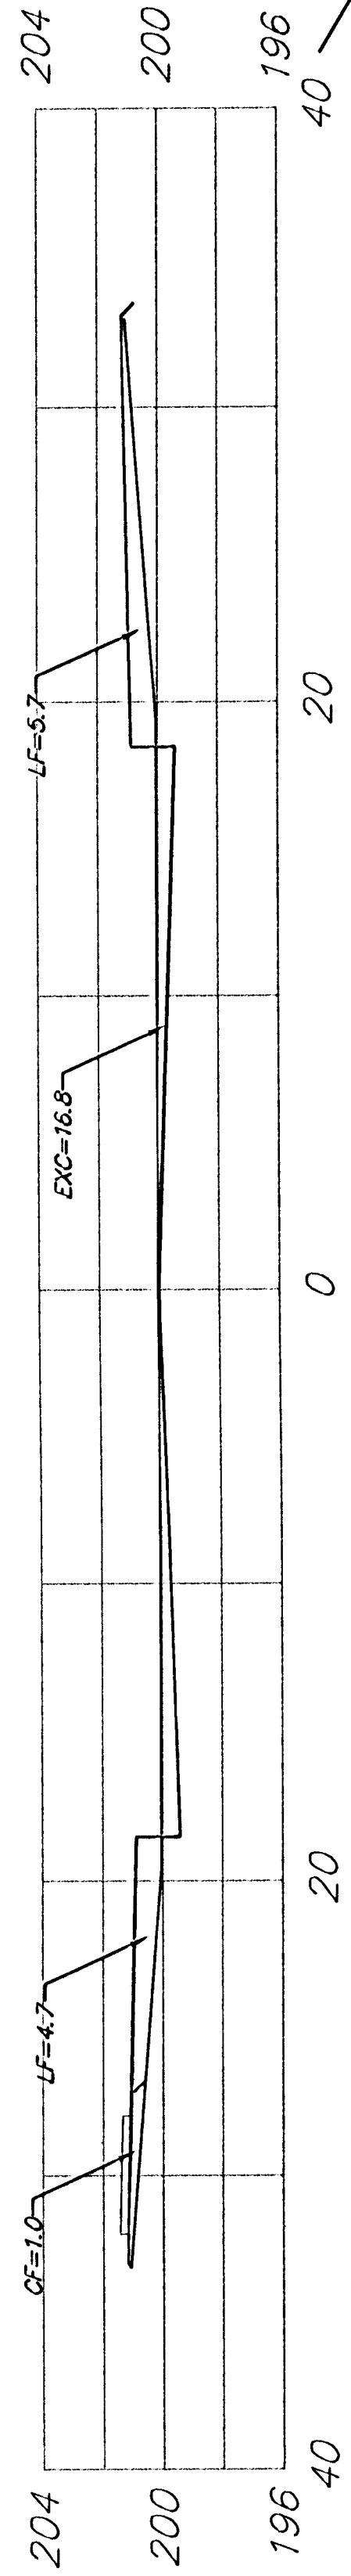


EXC = 31.1
LF = 19.3
CF = 0.0

7+50

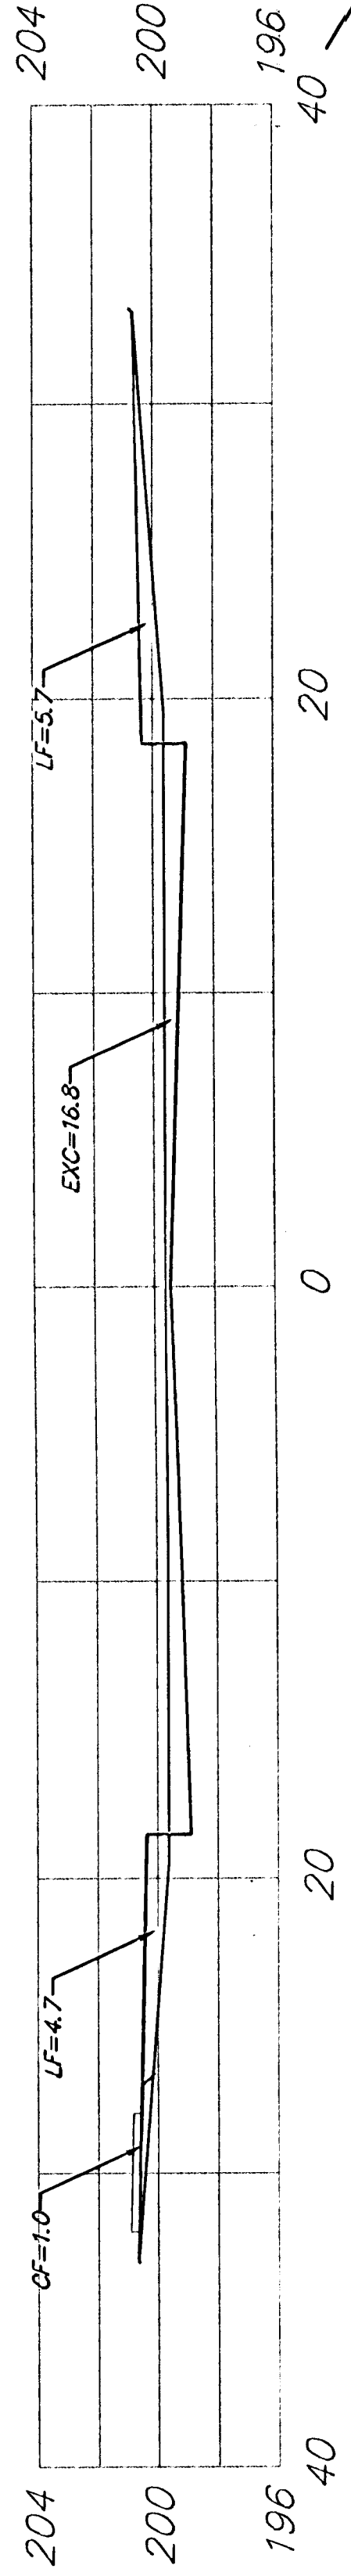


EXC = 31.1
LF = 19.3
CF = 0.0

7+00

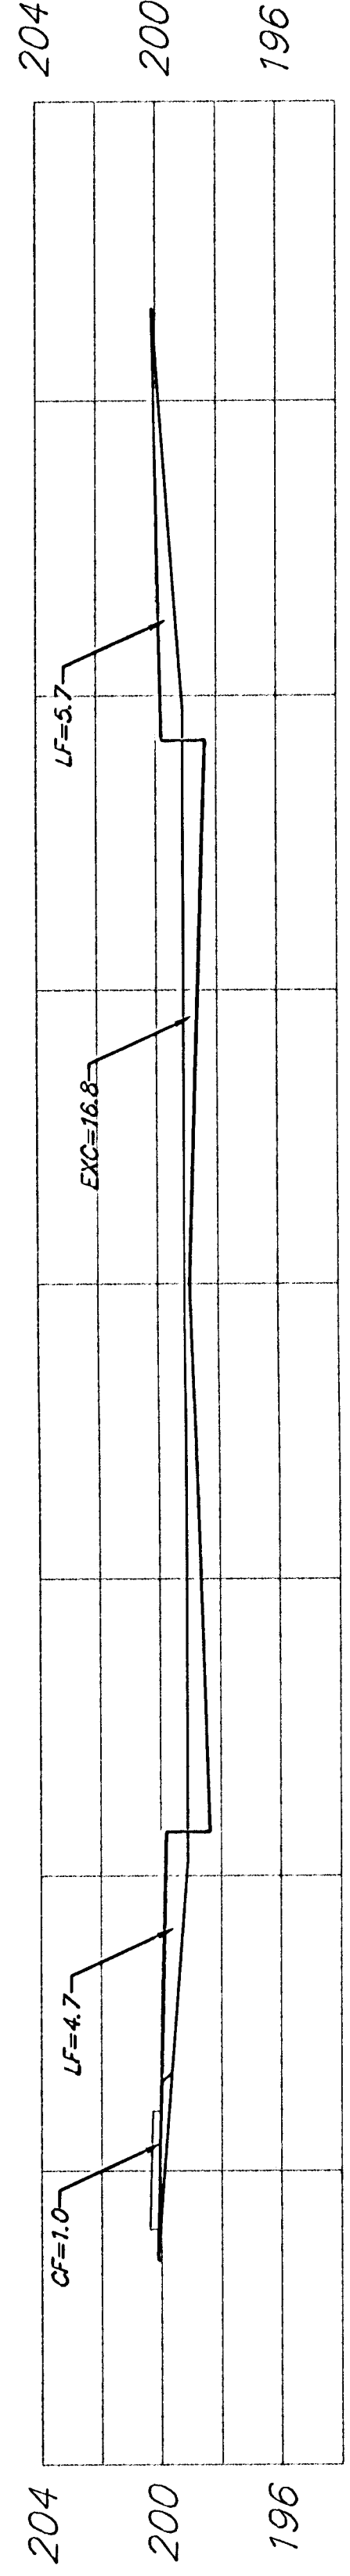


EXC = 31.1
LF = 19.3
CF = 0.0

6+50

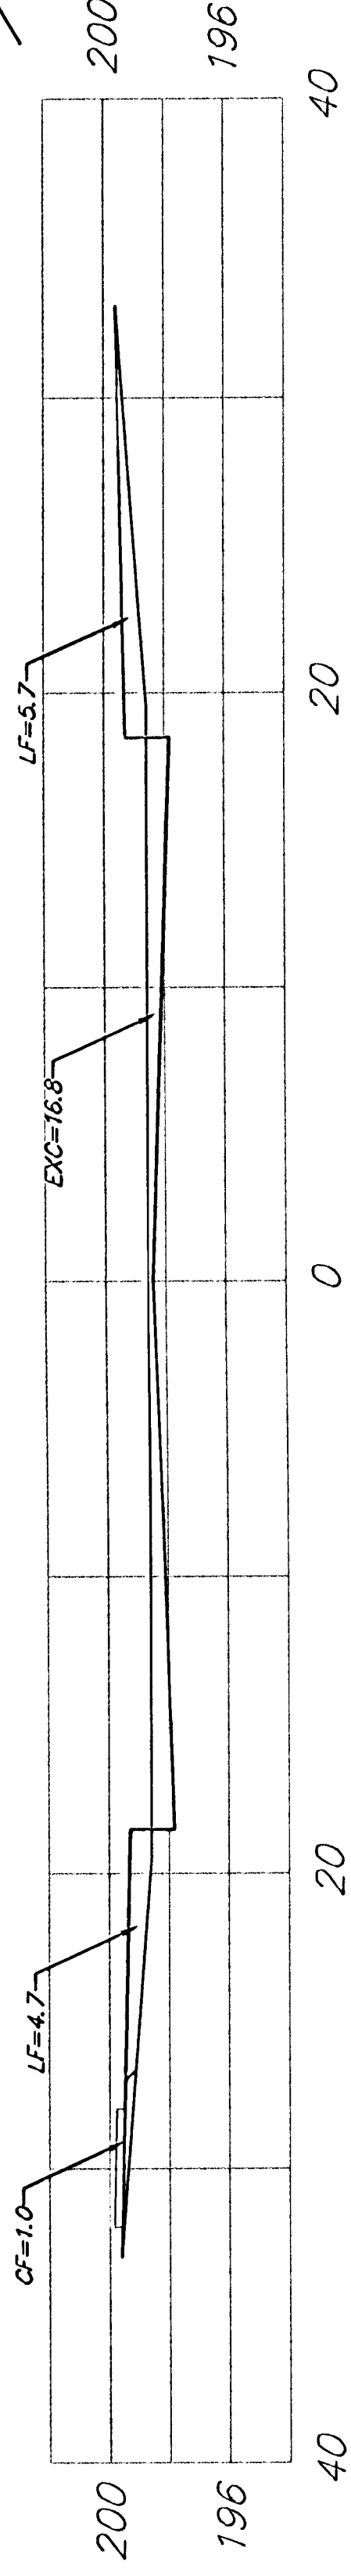


EXC = 31.1
LF = 19.3
CF = 0.0

6+00

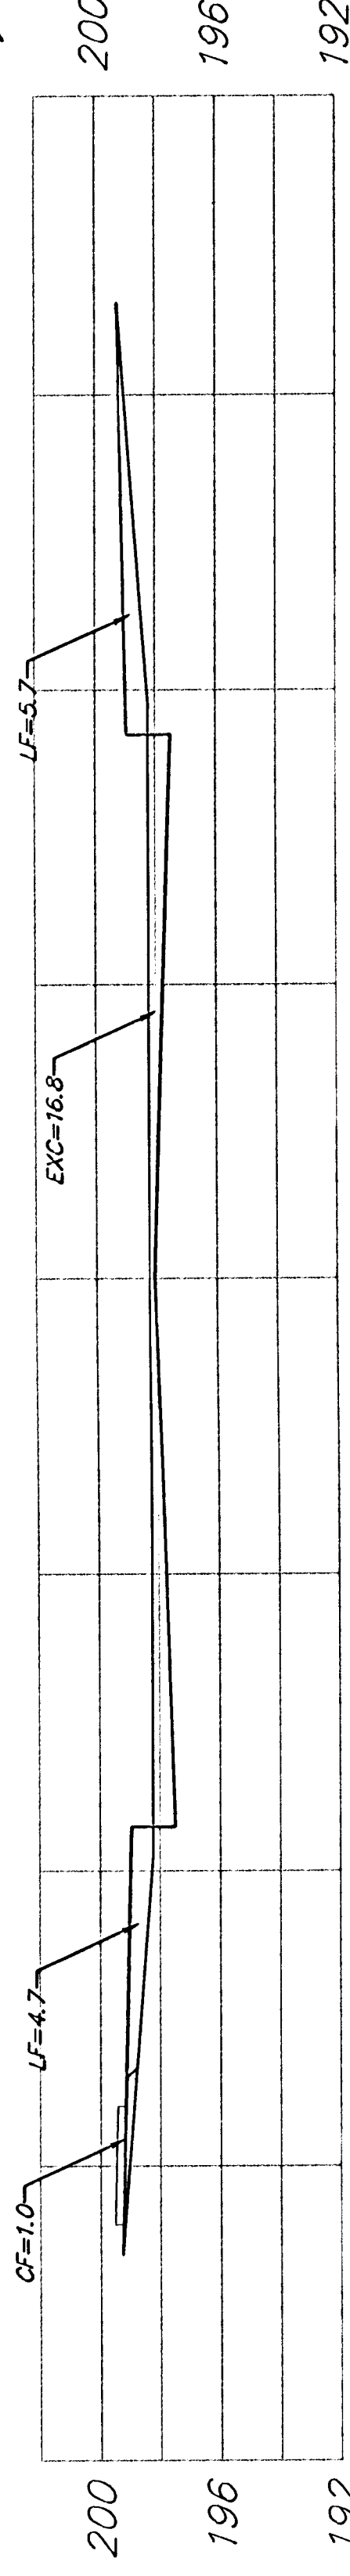


EXC = 31.1
LF = 19.3
CF = 0.0

5+50

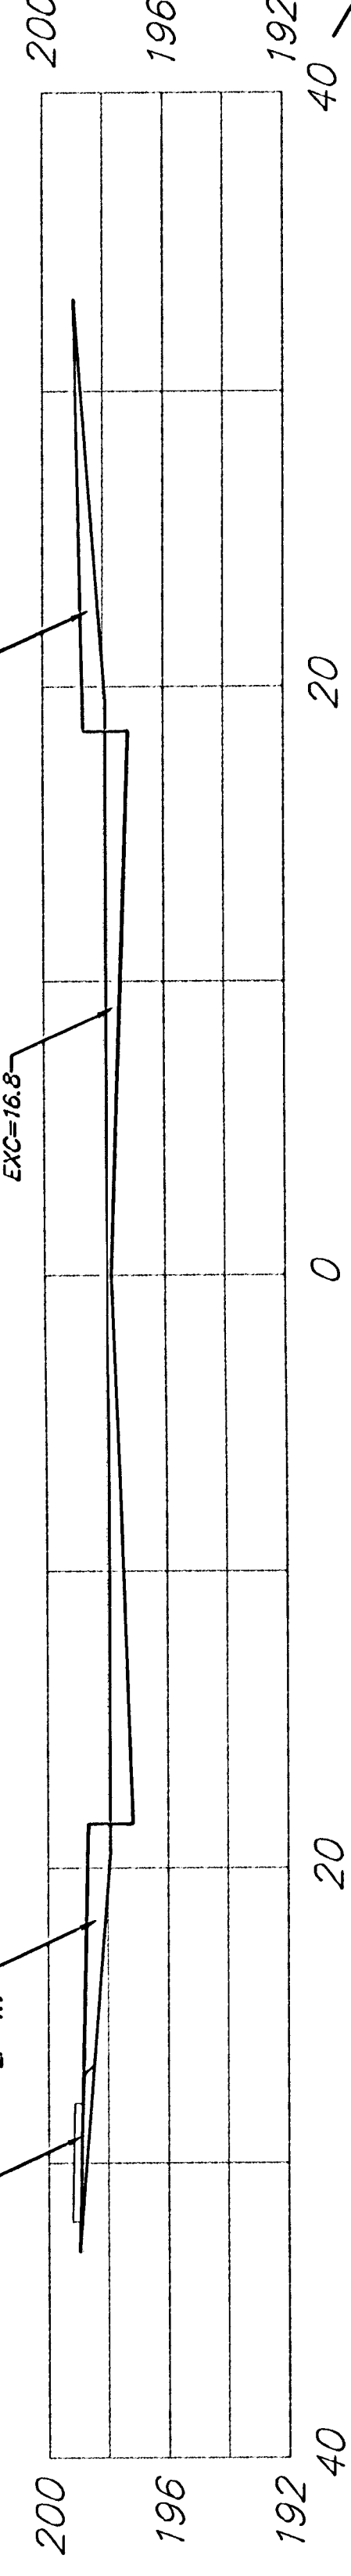


EXC = 31.1
LF = 19.3
CF = 0.0

5+00

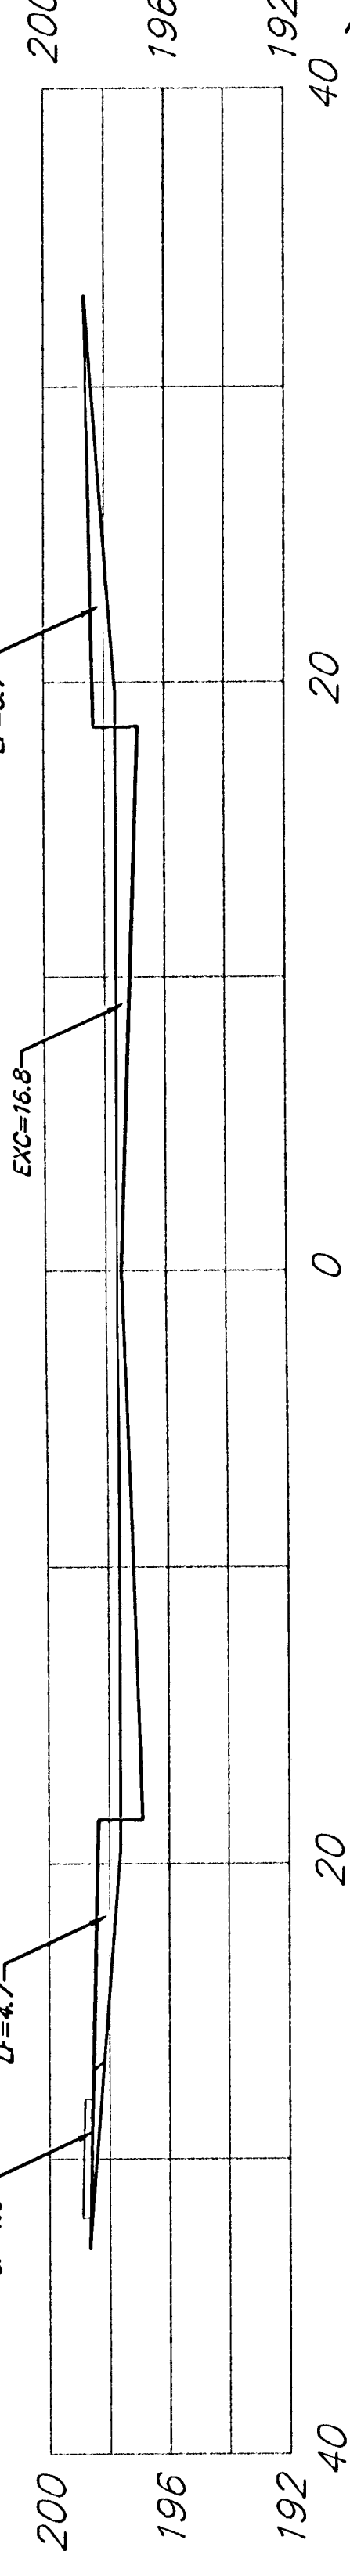


EXC = 31.1
LF = 19.3
CF = 0.0

4+50

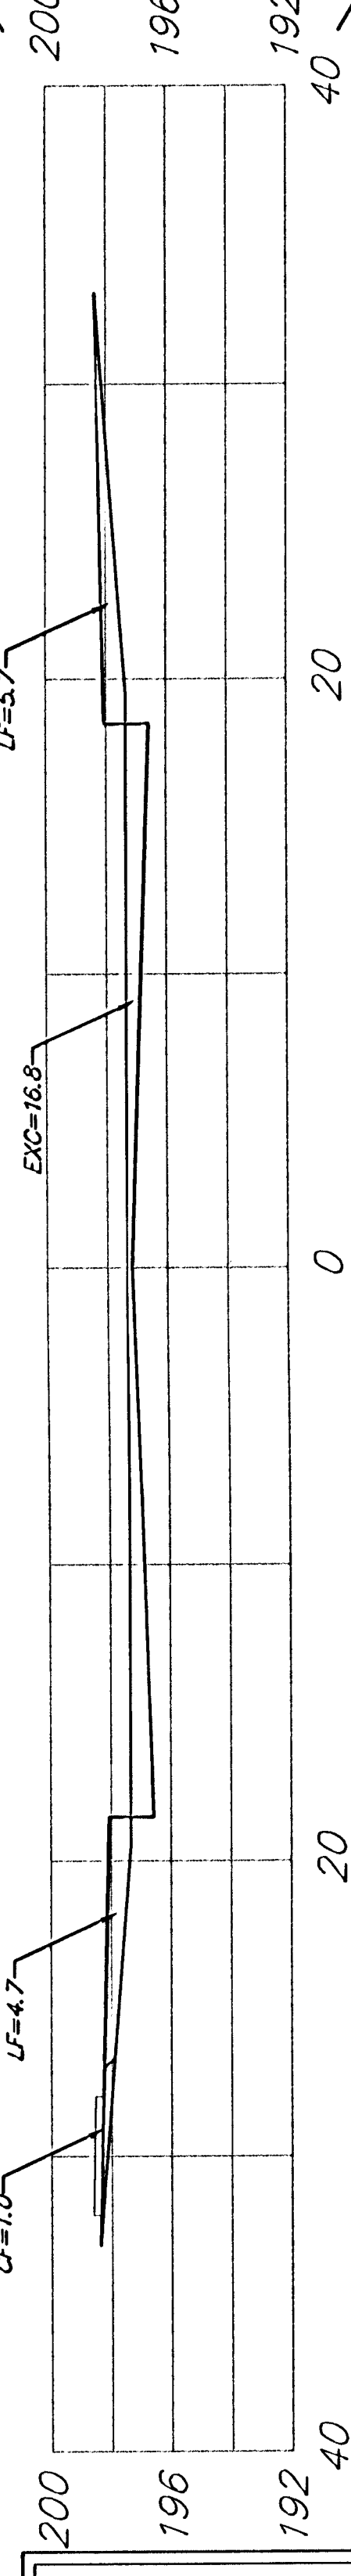

EXC = 31.1
LF = 19.3
CF = 0.0

4+00

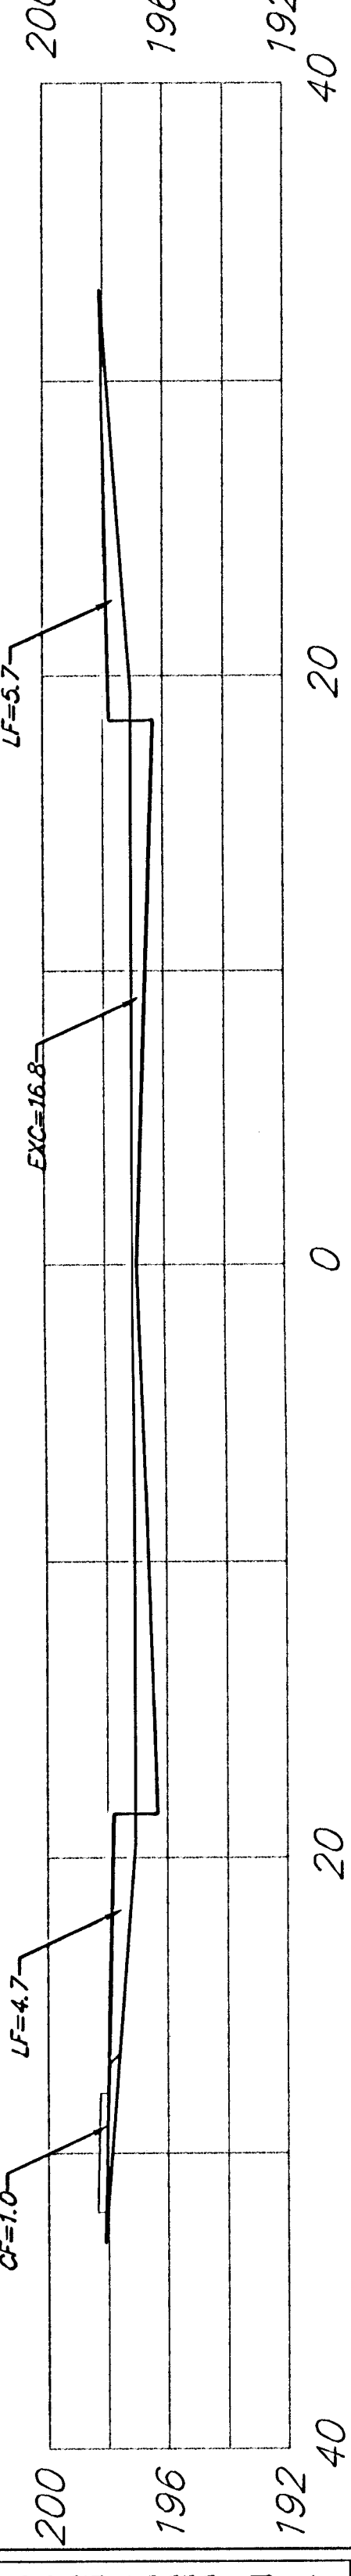

Sheet Totals:
Excavation = 311.1
Loose Fill = 192.6
Compacted Fill = 0.0

BAUGHMAN COMPANY P.A.
ENGINEERING, SURVEYING, & PLANNING
316-282-7271 • 315 ELLIS • WICHITA, KANSAS 67211
PROJECT NUMBER
472-83484

REV.
SHEET
31
39
Fairmont, KS

BOXTHORN