




12+78.79

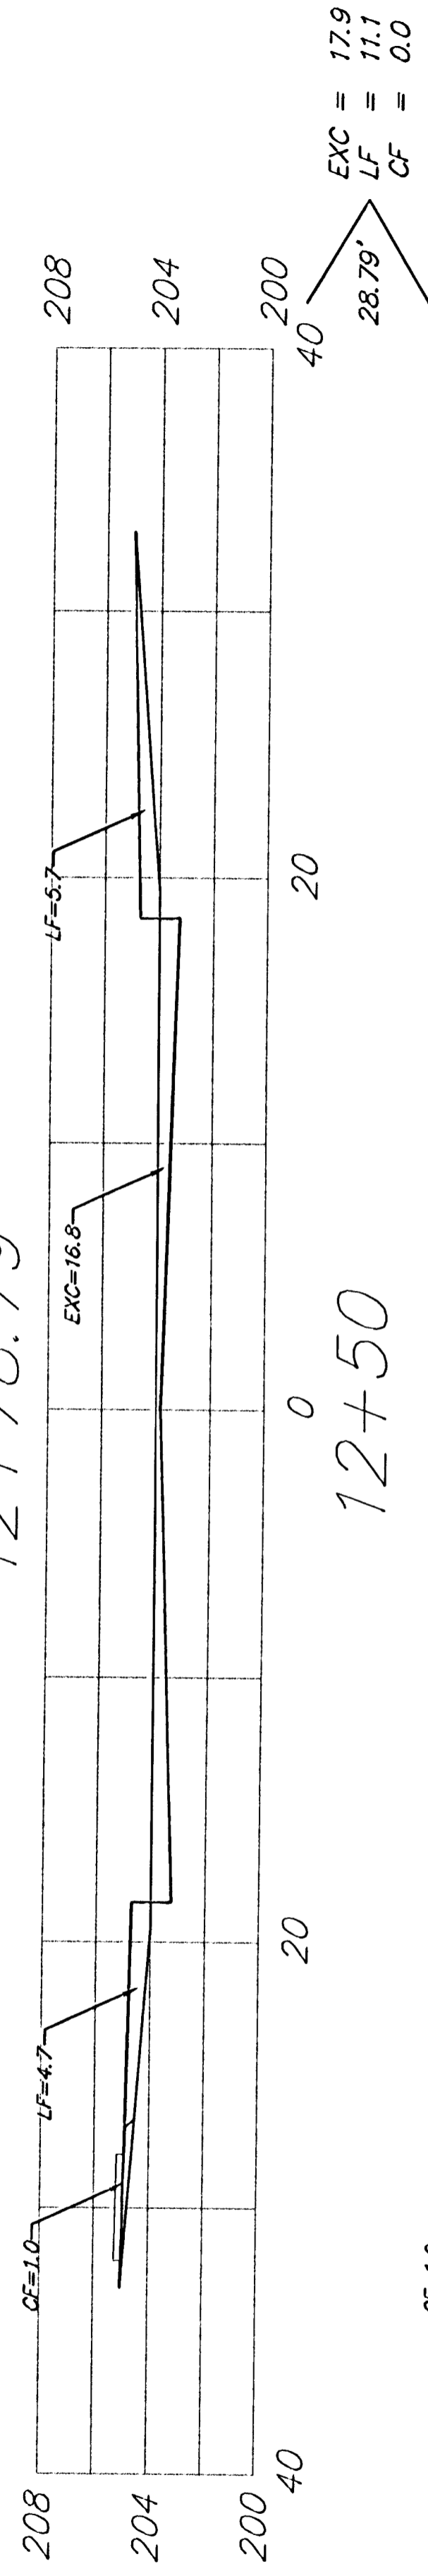


12+50

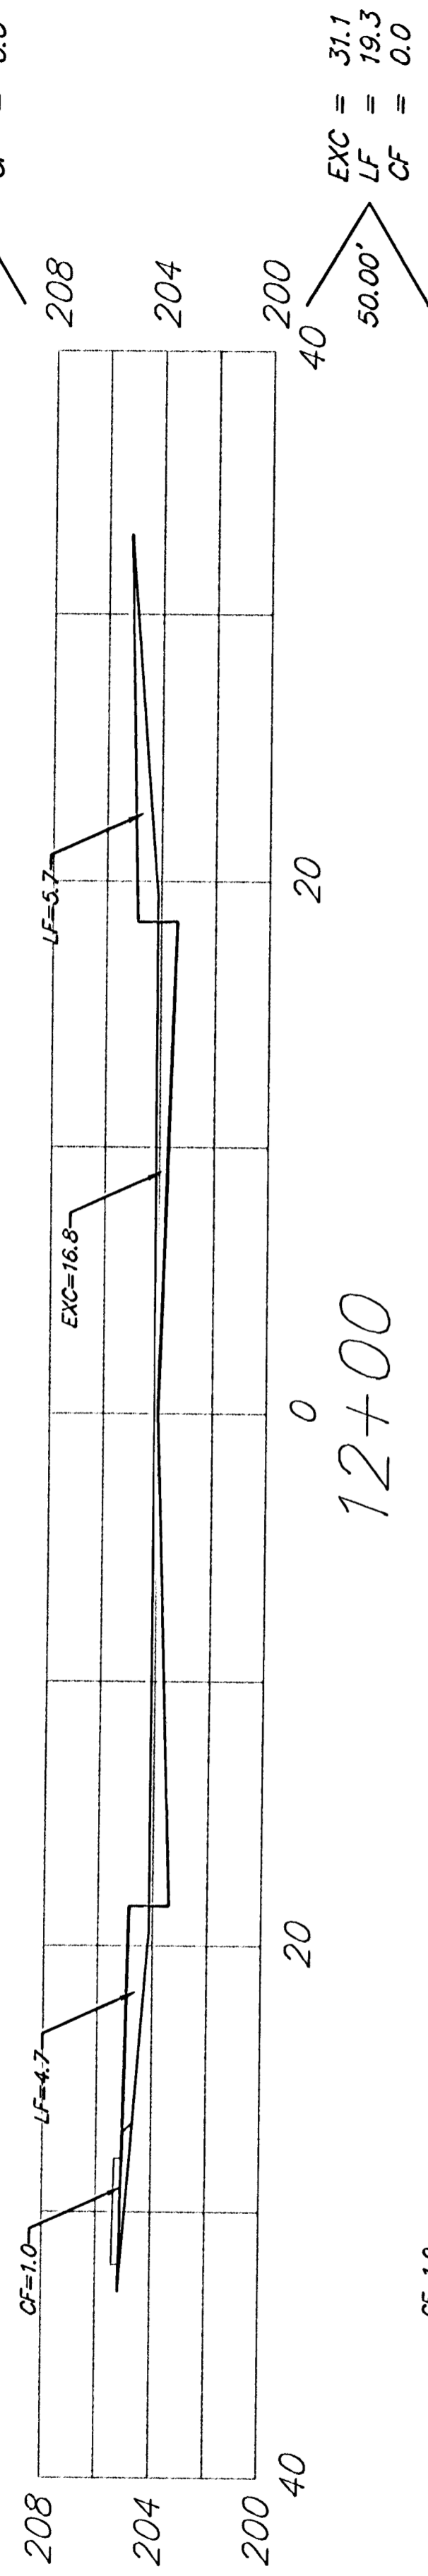


12+00

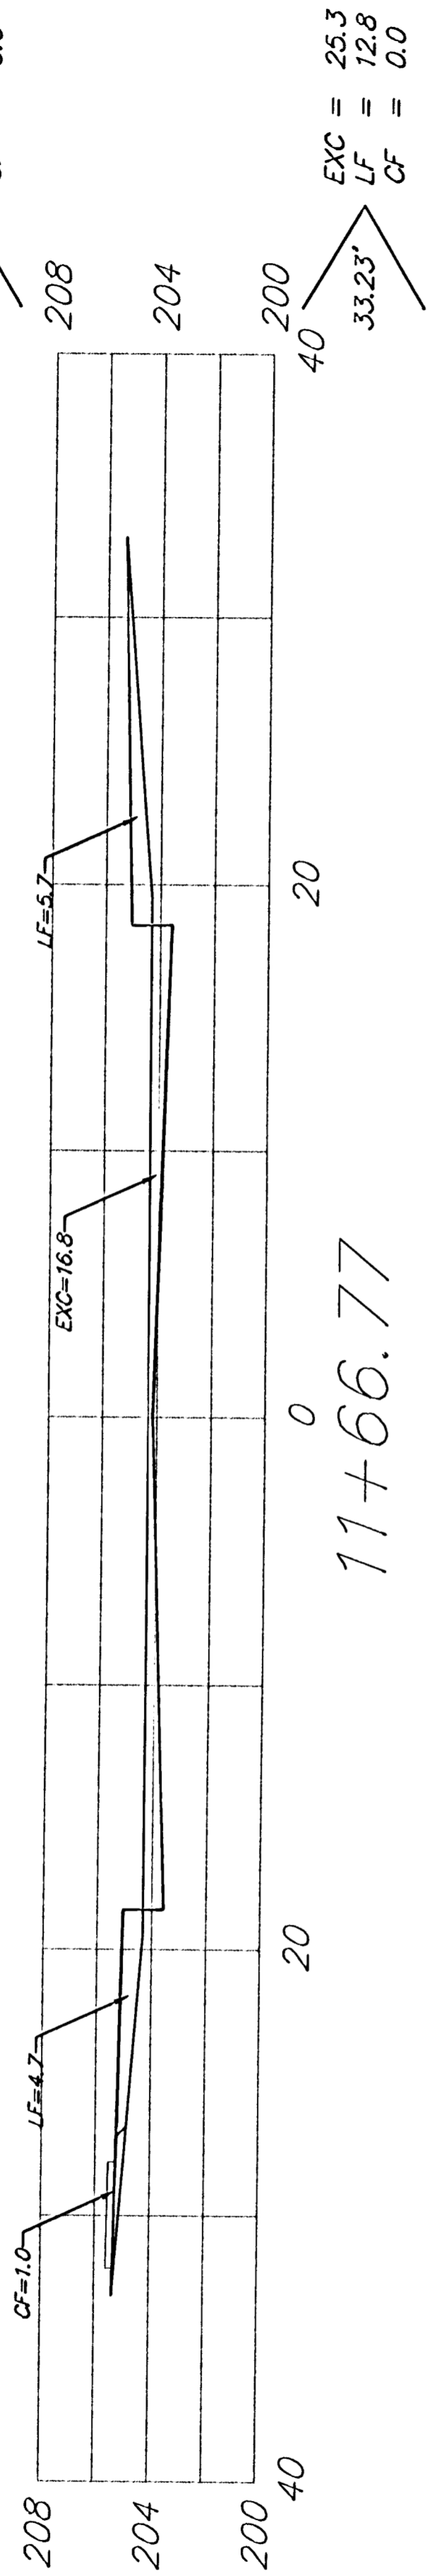


11+66.77

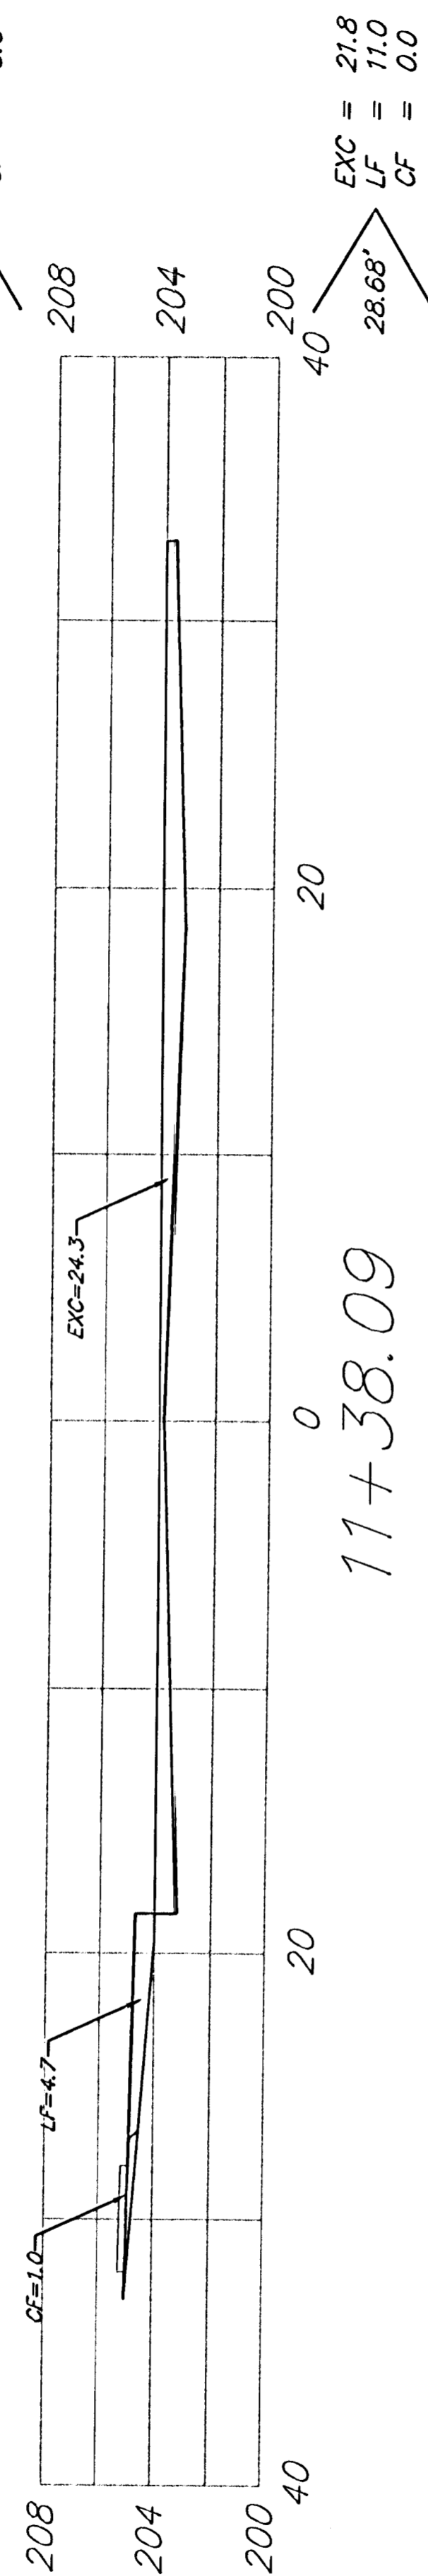


11+38.09

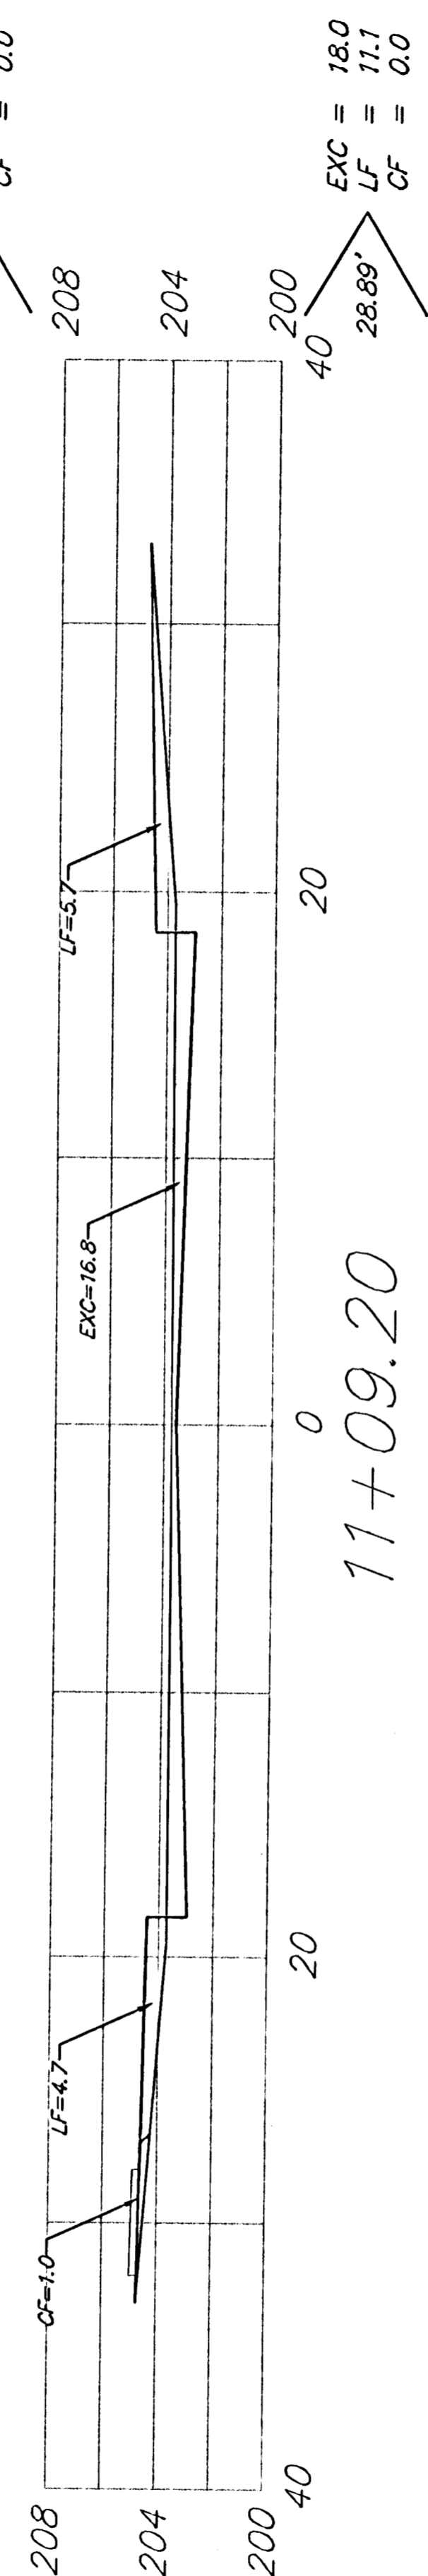


11+09.20

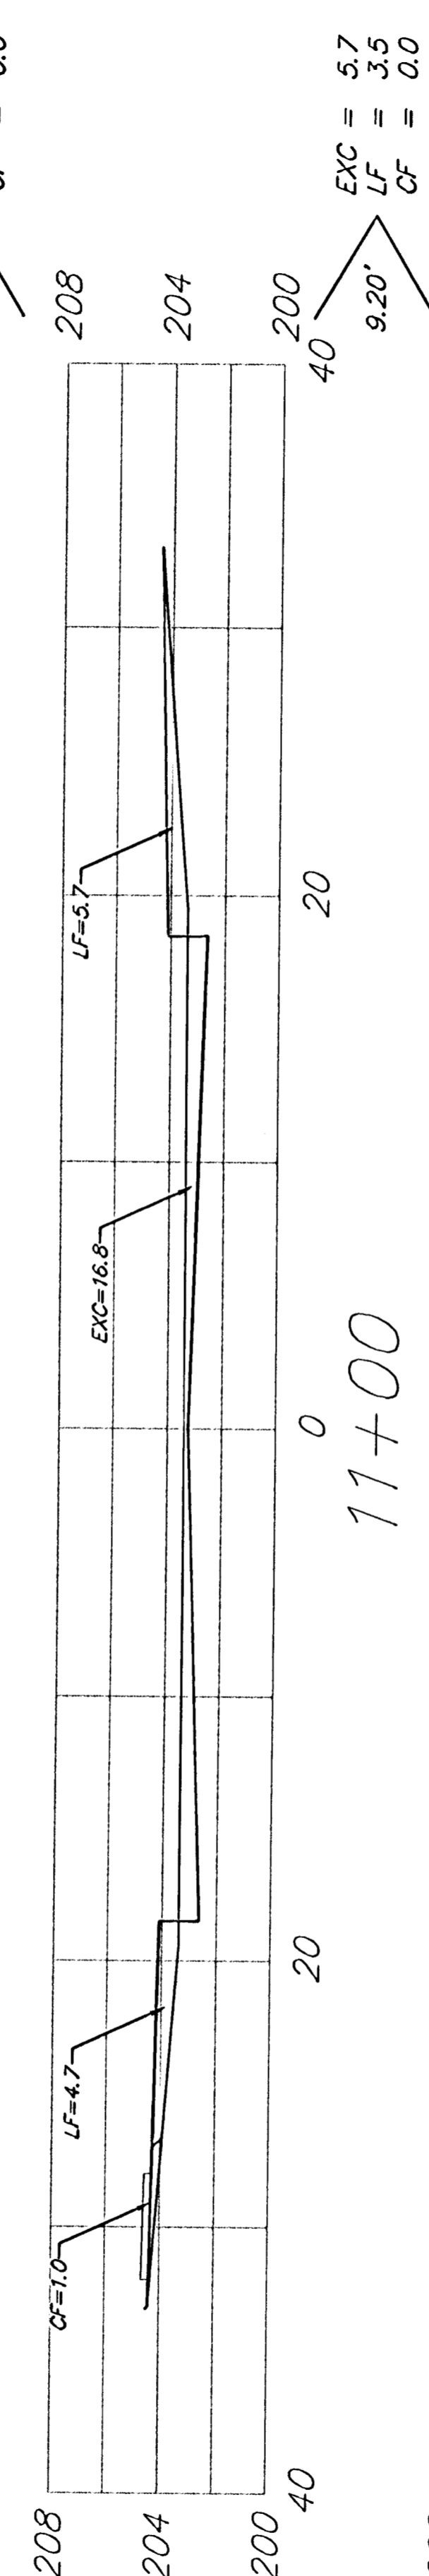


11+00

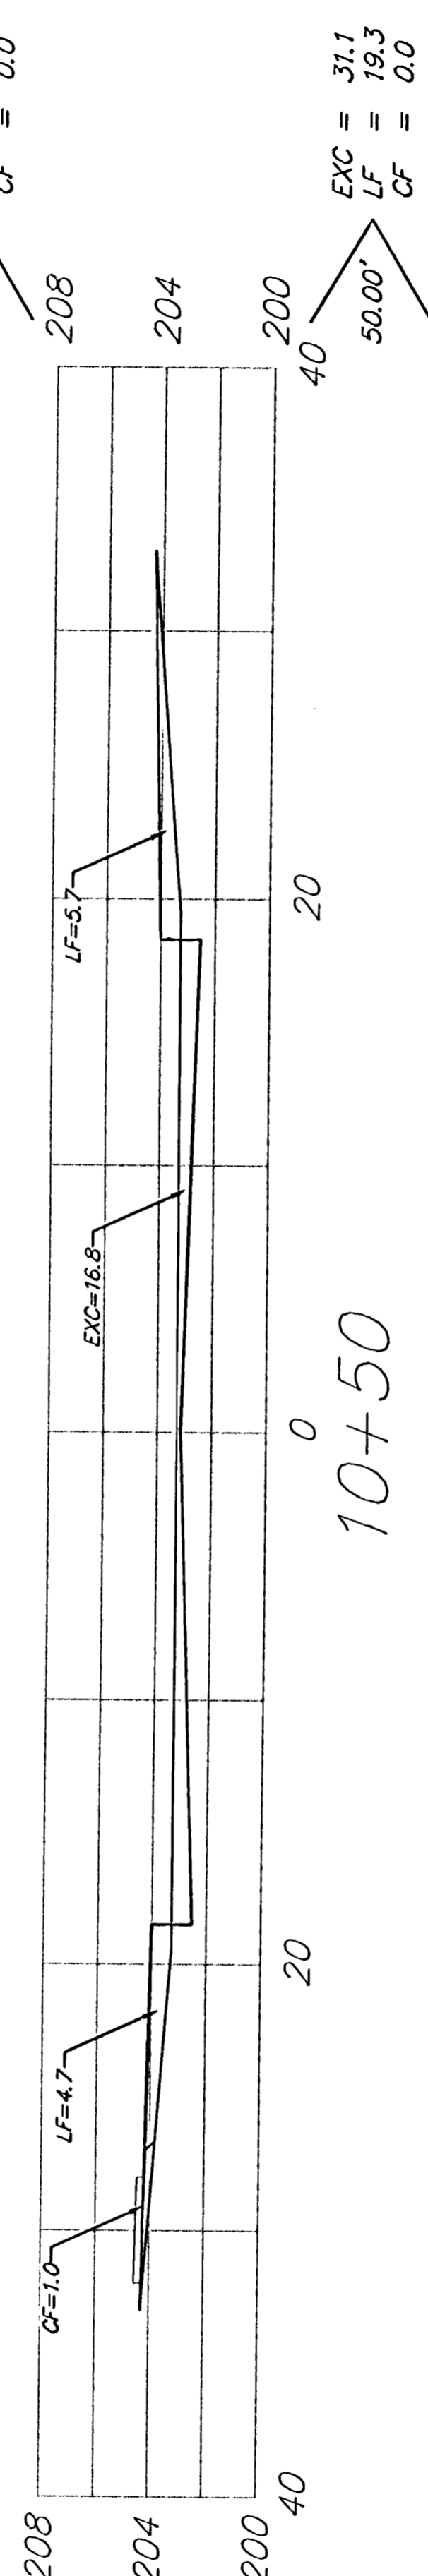


10+50

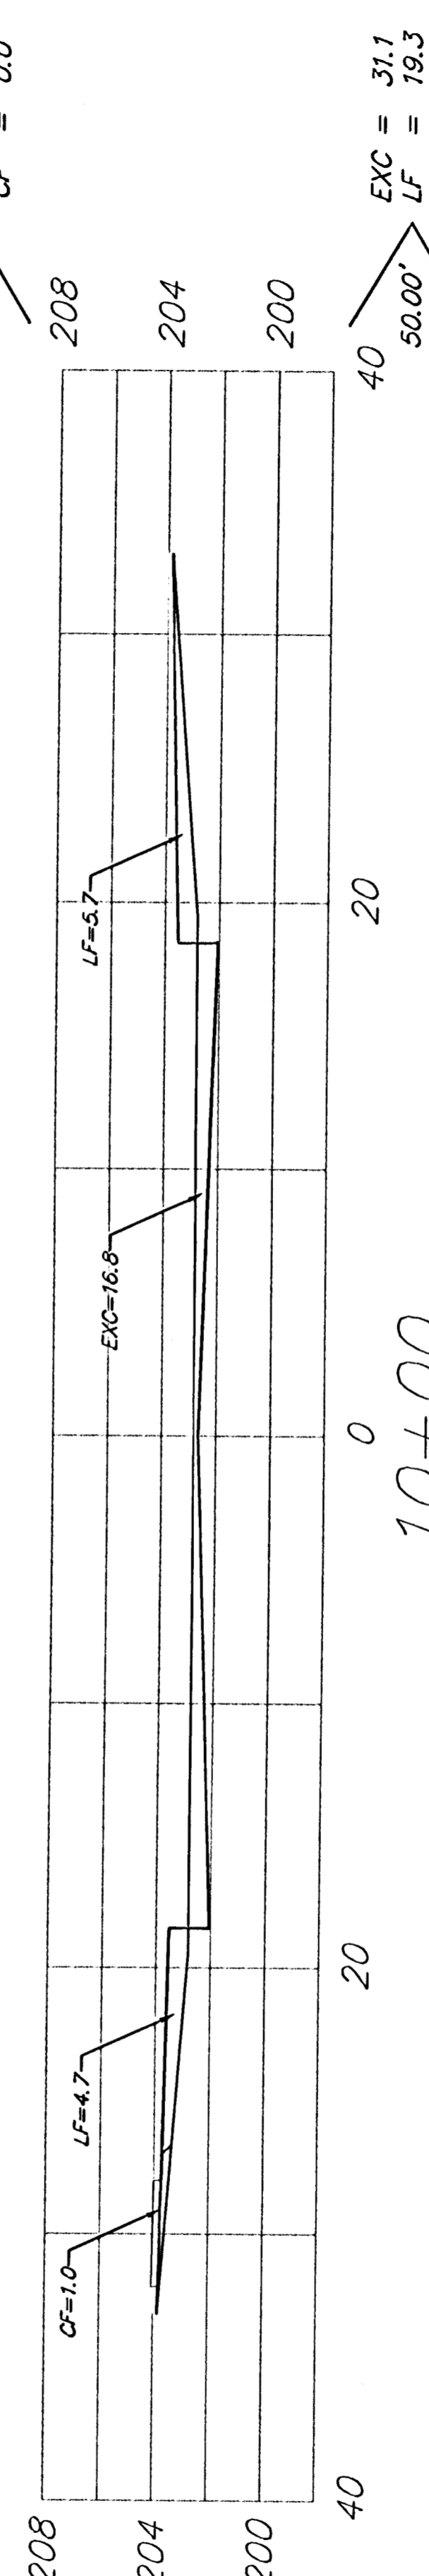


10+00

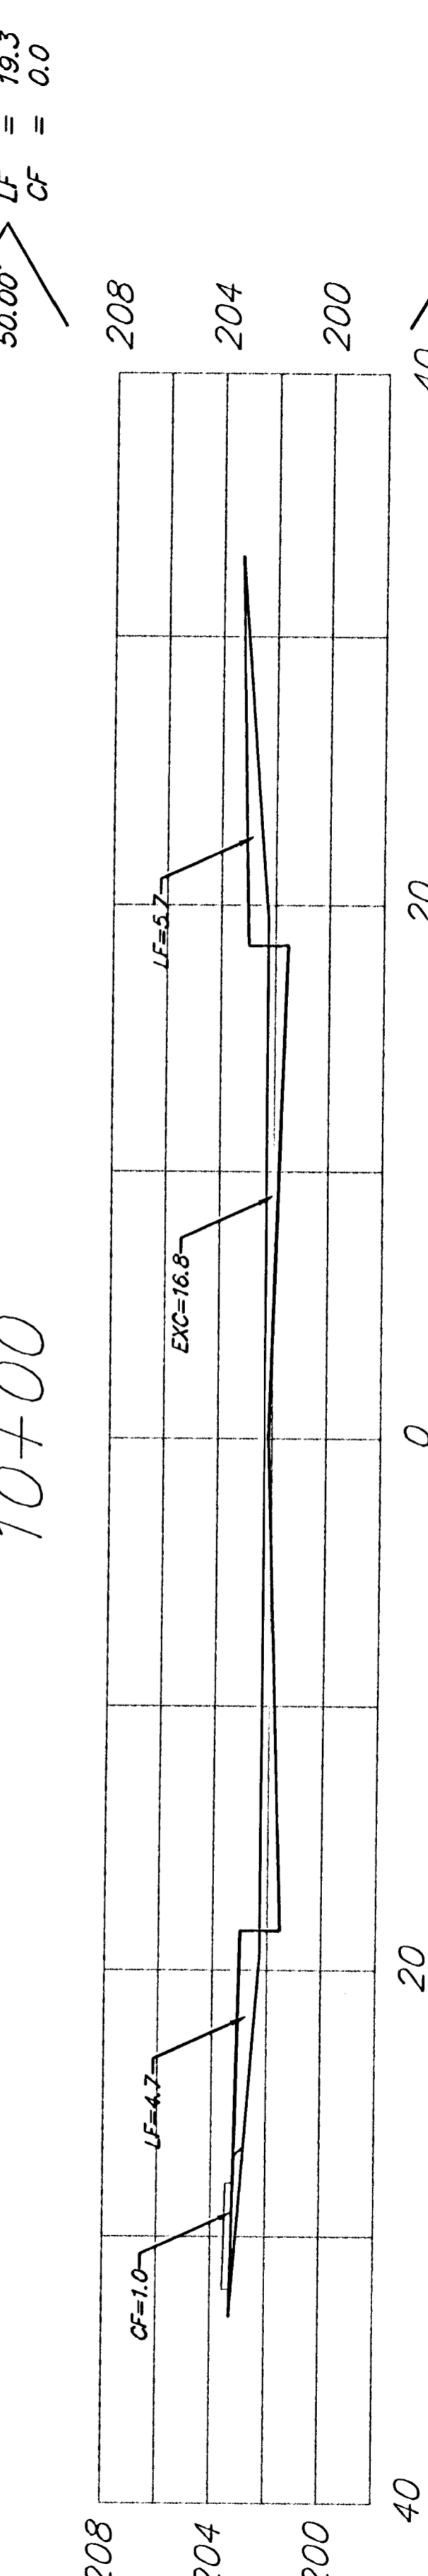

9+50

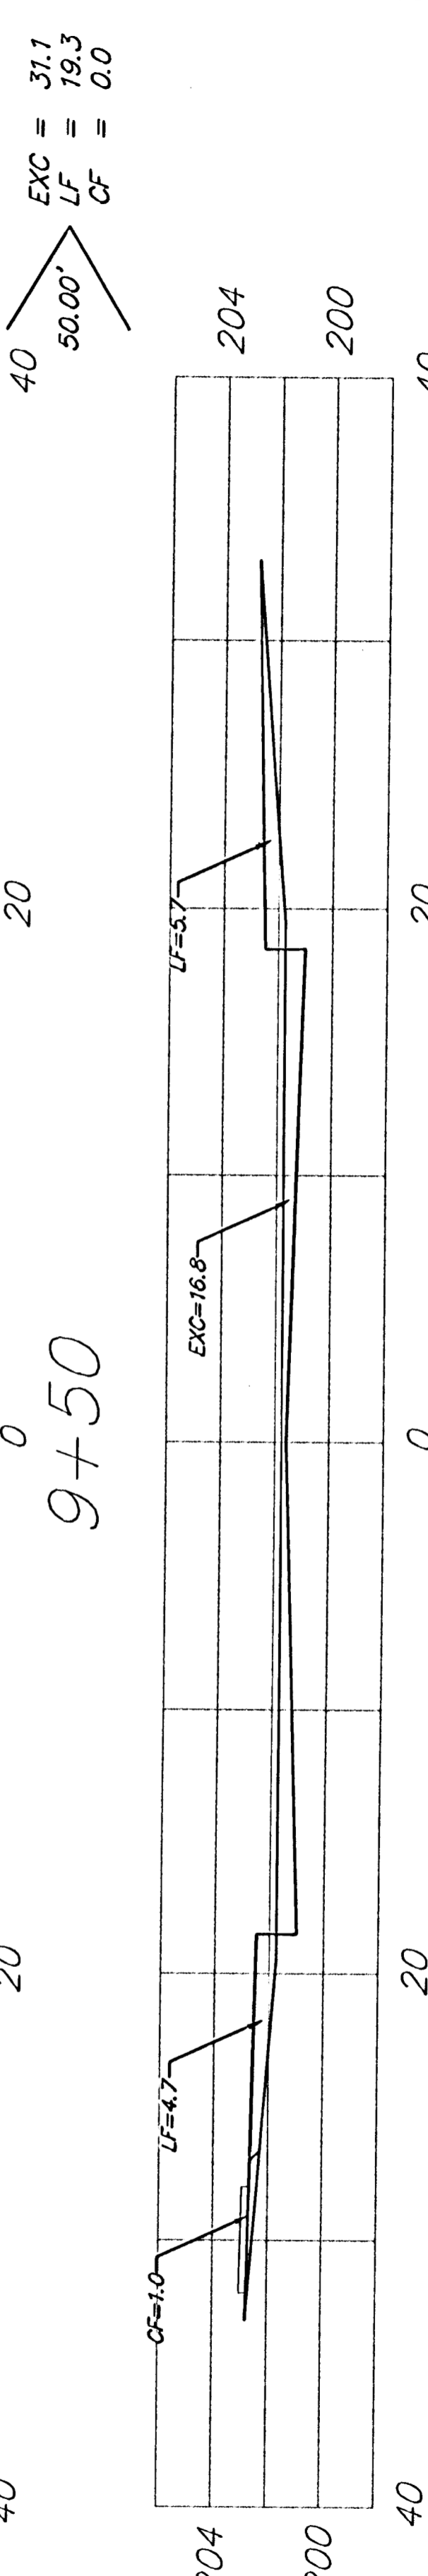

9+00

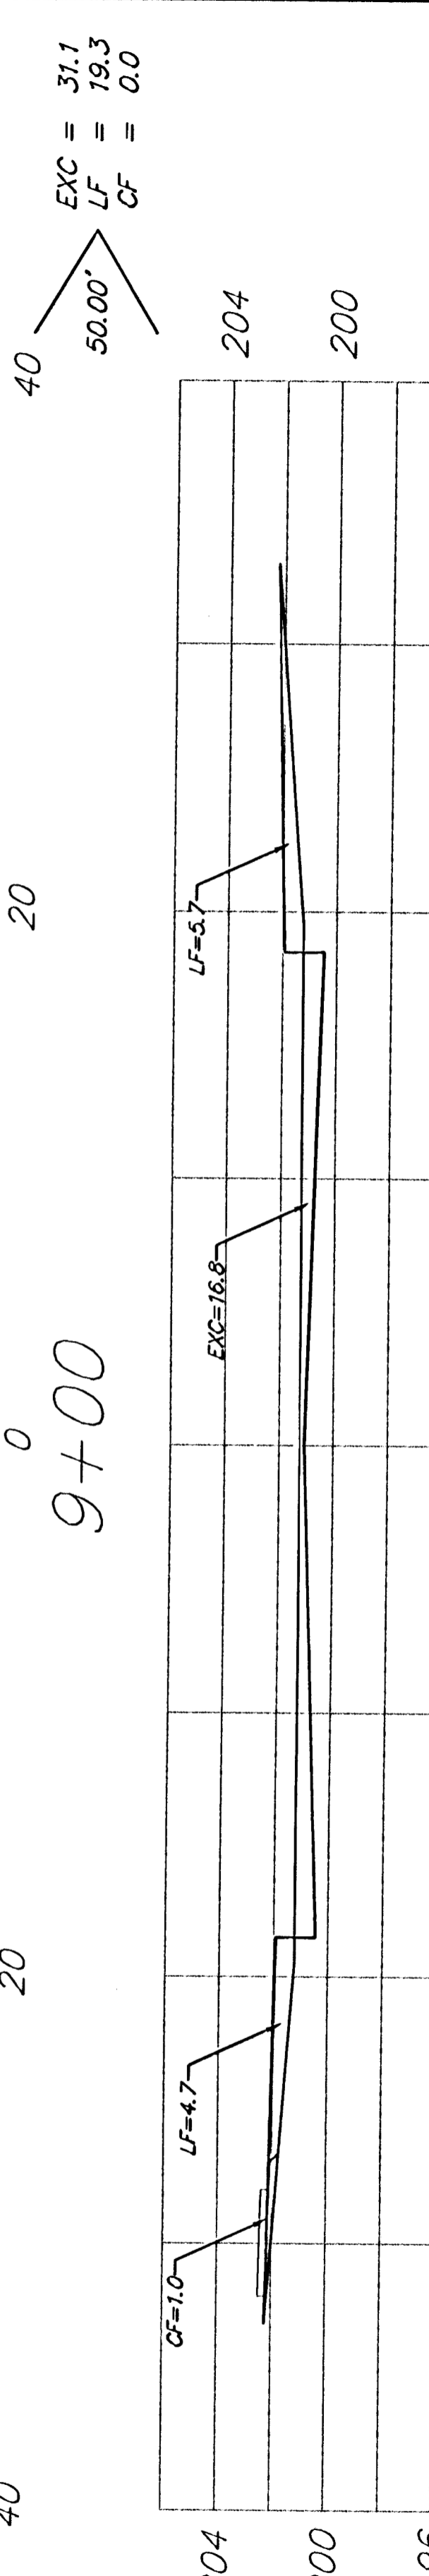

BOXTHORN

Sheet Totals:
 Excavation = 244.3
 Loose Fill = 145.9
 Compacted Fill = 0.0

BAUGHMAN COMPANY P.A.
 ENGINEERING, SURVEYING, & PLANNING
 316-292-7271 • 315 ELLIS • WICHITA, KANSAS 67211

PROJECT NUMBER
472-83484

REV.
 SHEET
32
 30