




2+38.15

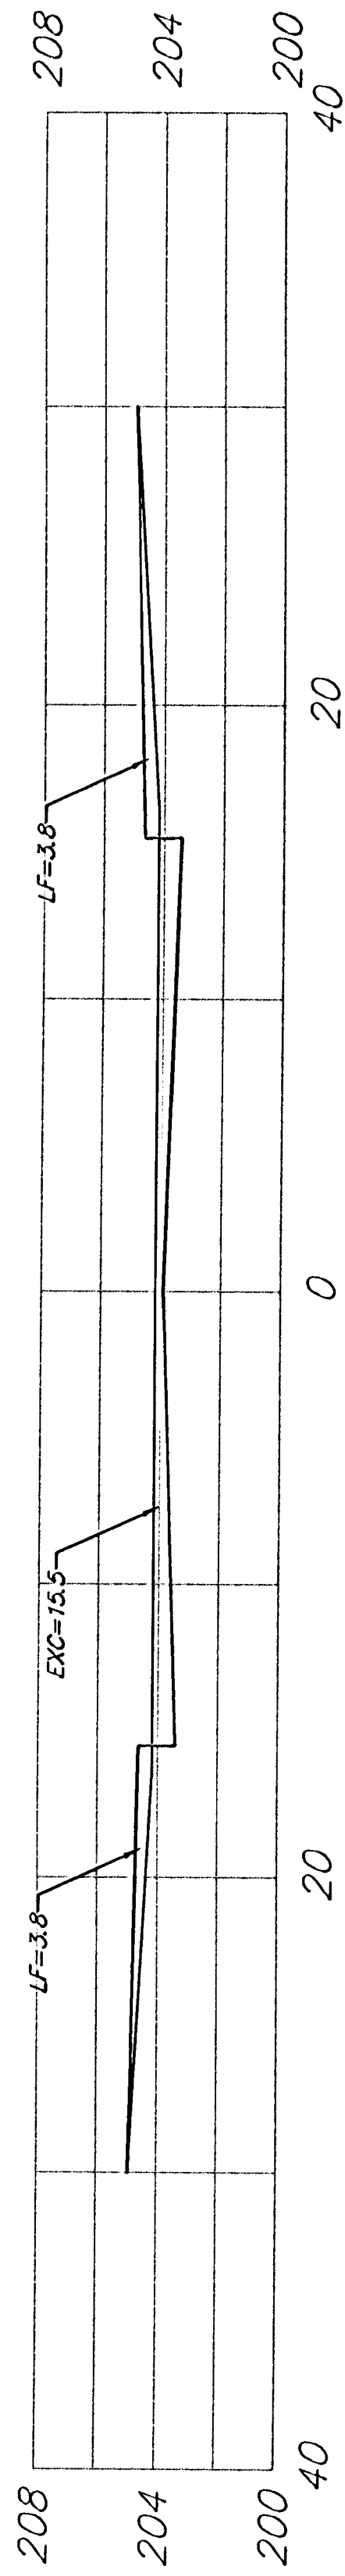


2+00

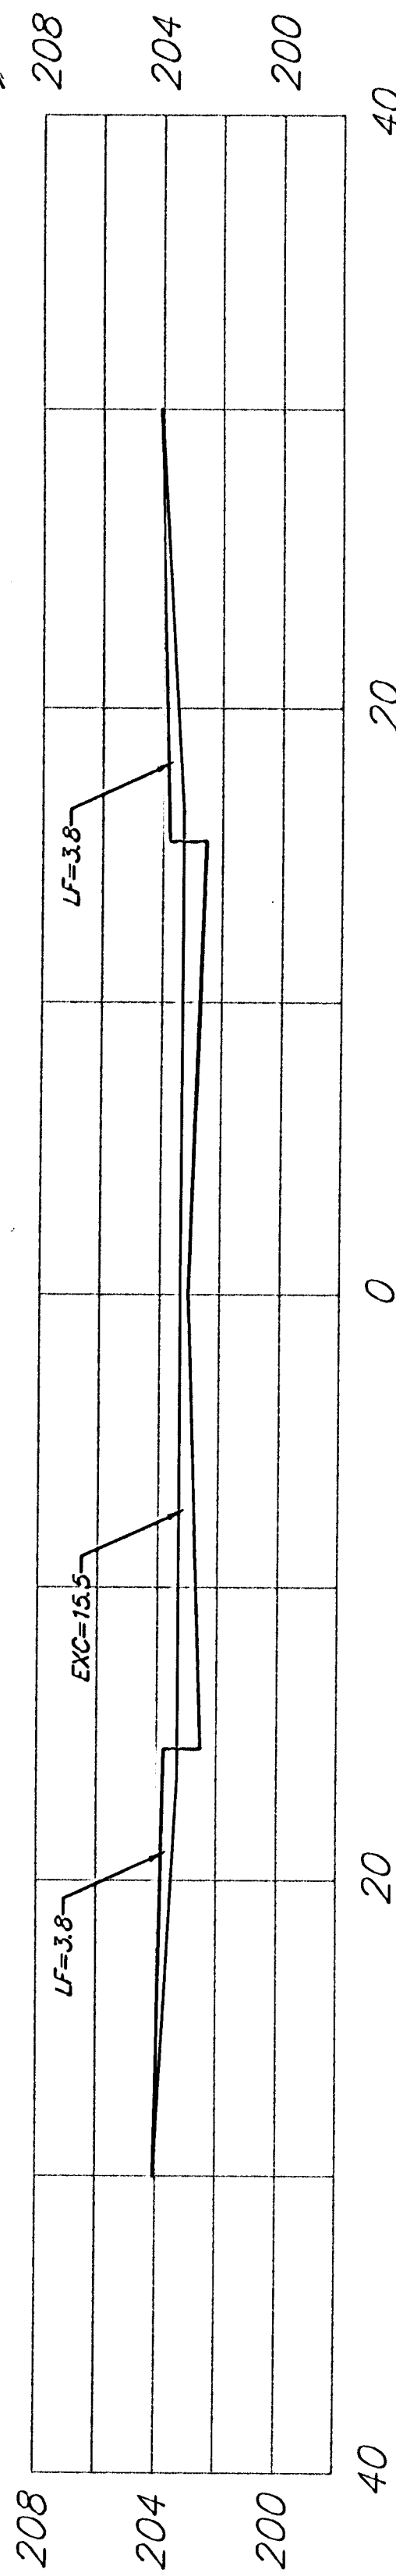


1+50

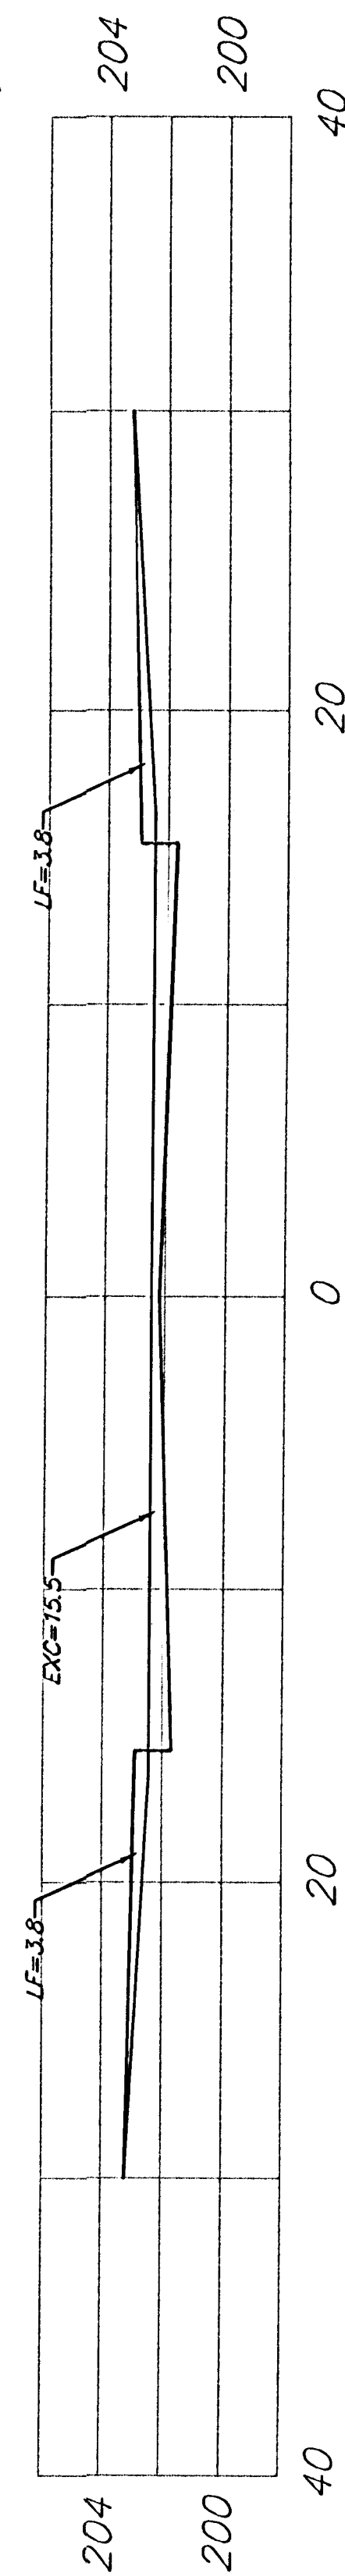

1+00

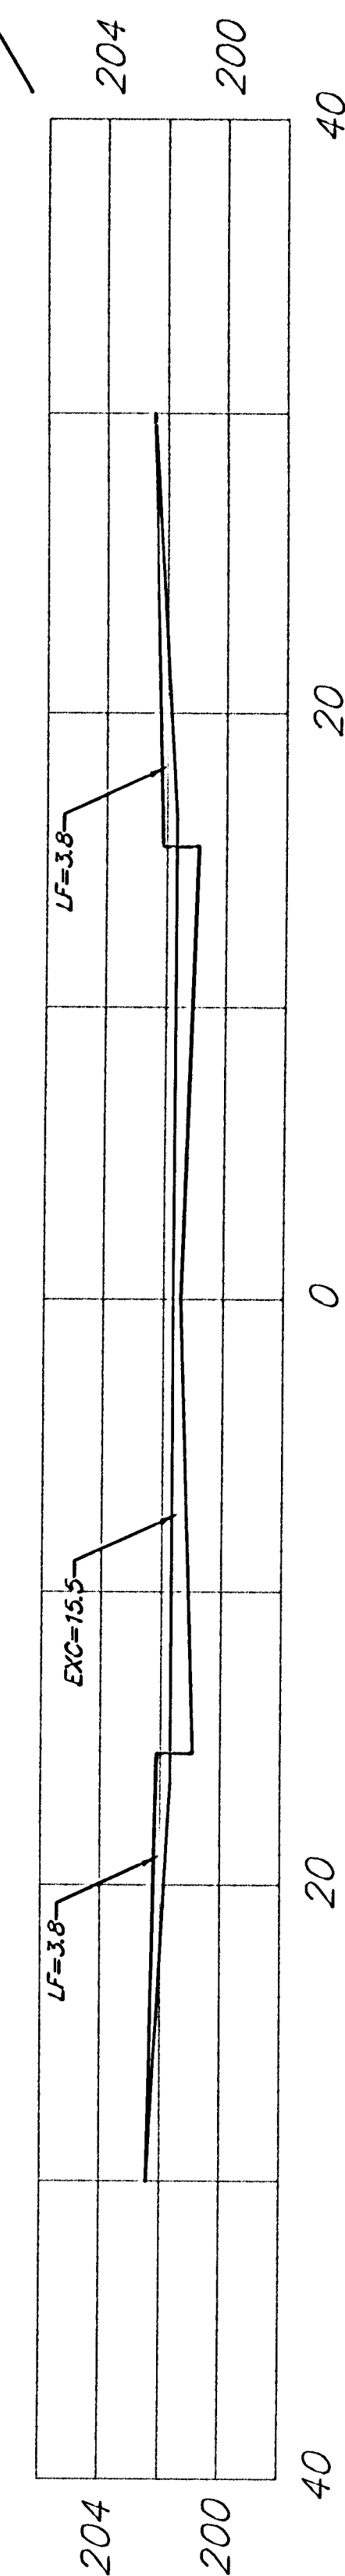

0+50

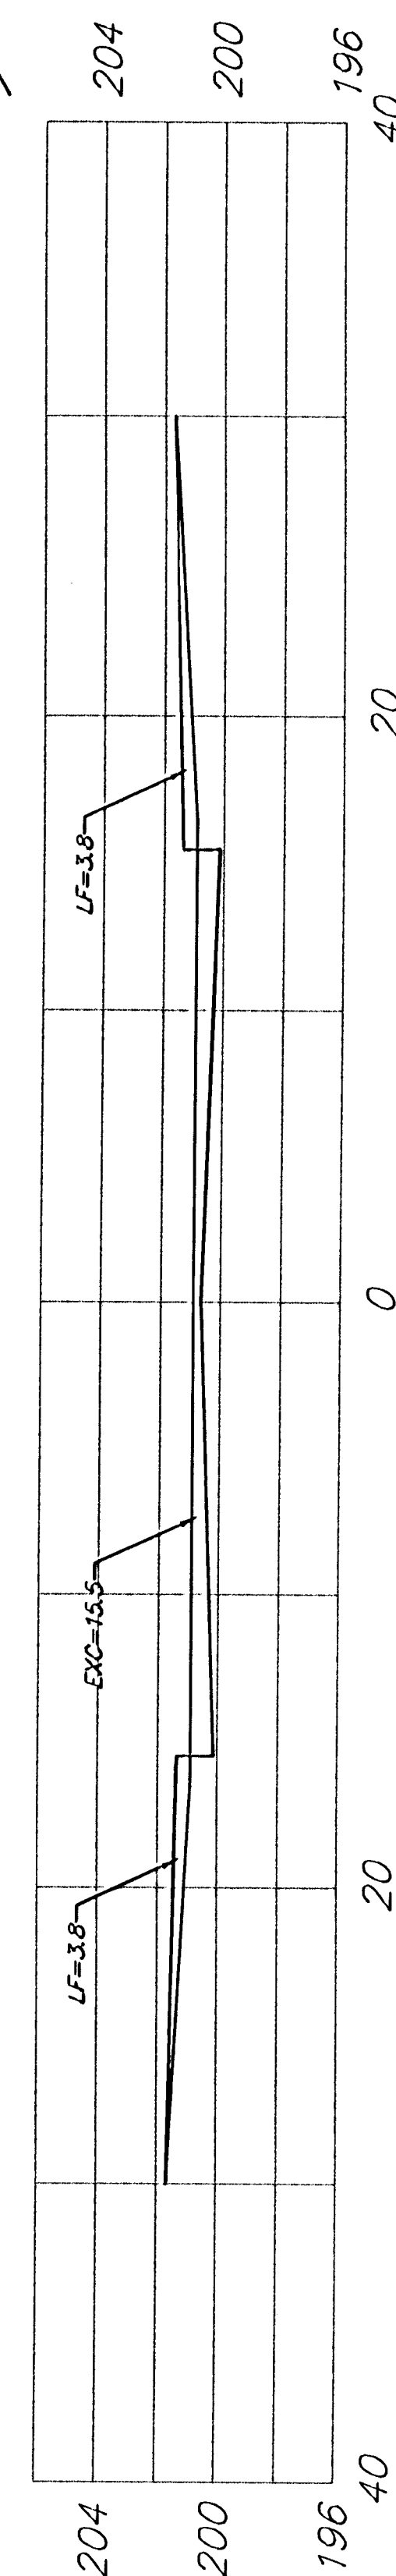

BOXTHORN CT.

Sheet Totals:

Excavation = 108.0
Loose Fill = 50.2
Compacted Fill = 0.0