



EXC = 22.3
LF = 10.7
CF = 0.0

2+08.27

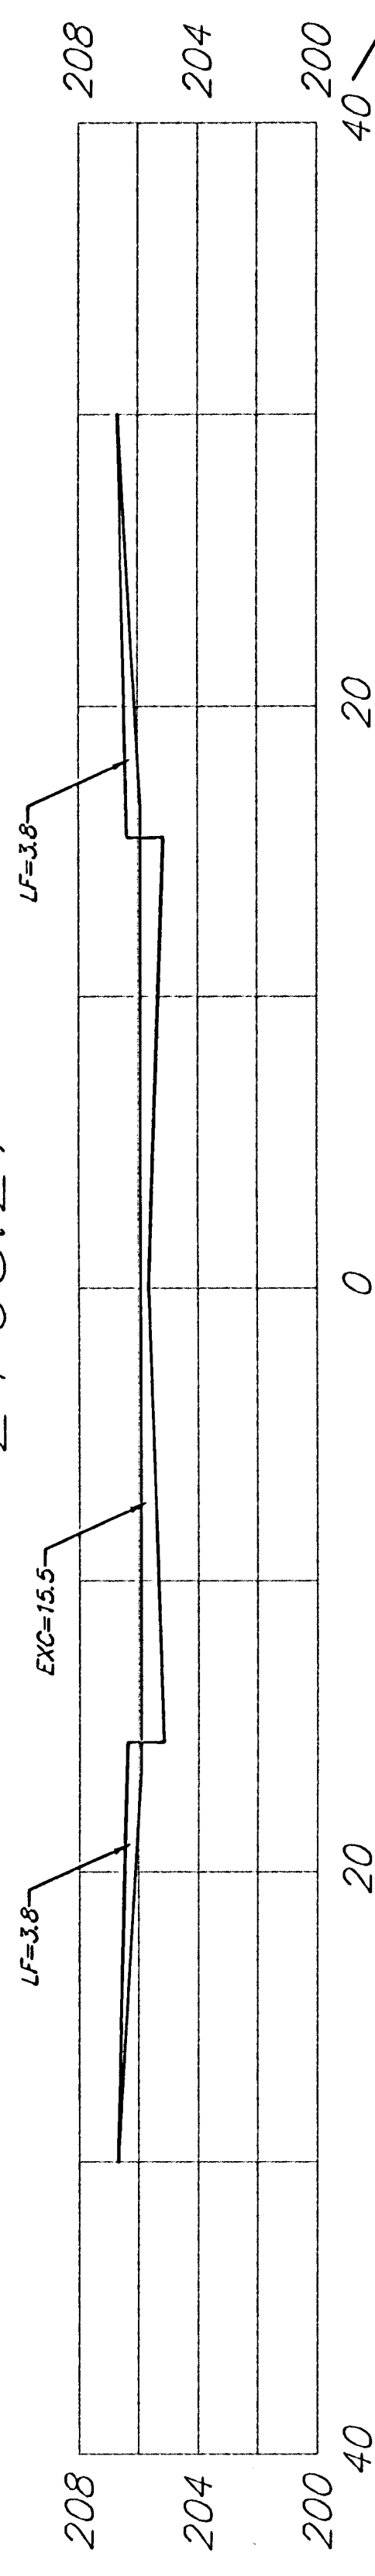


EXC = 4.7
LF = 2.3
CF = 0.0

2+00

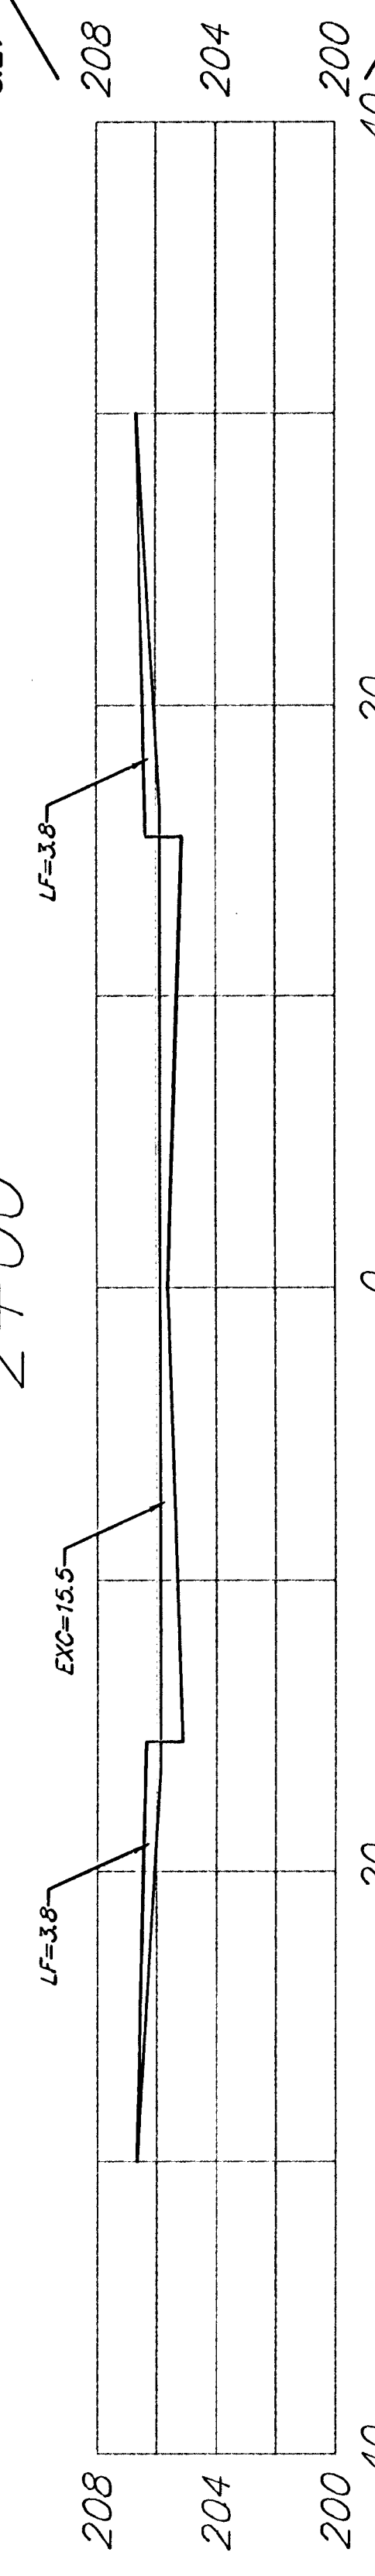


EXC = 28.7
LF = 14.1
CF = 0.0

1+50

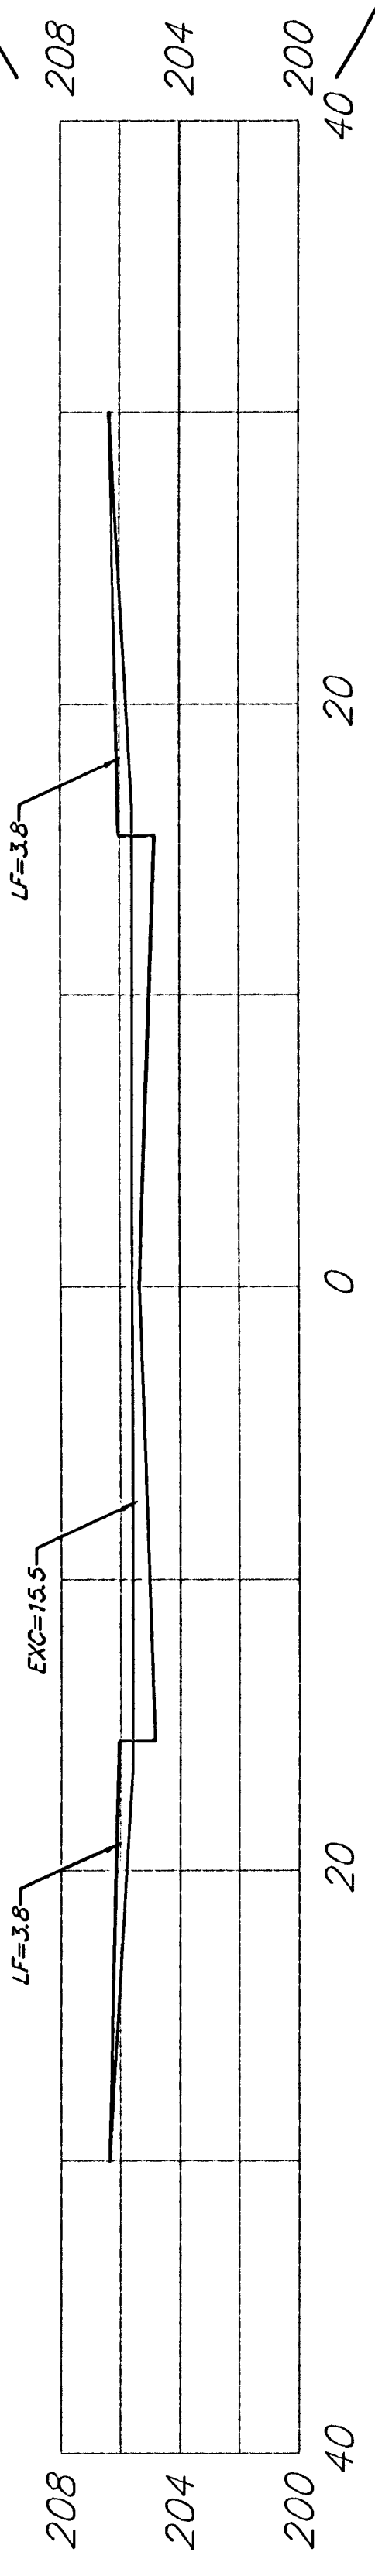


EXC = 28.7
LF = 14.1
CF = 0.0

1+00

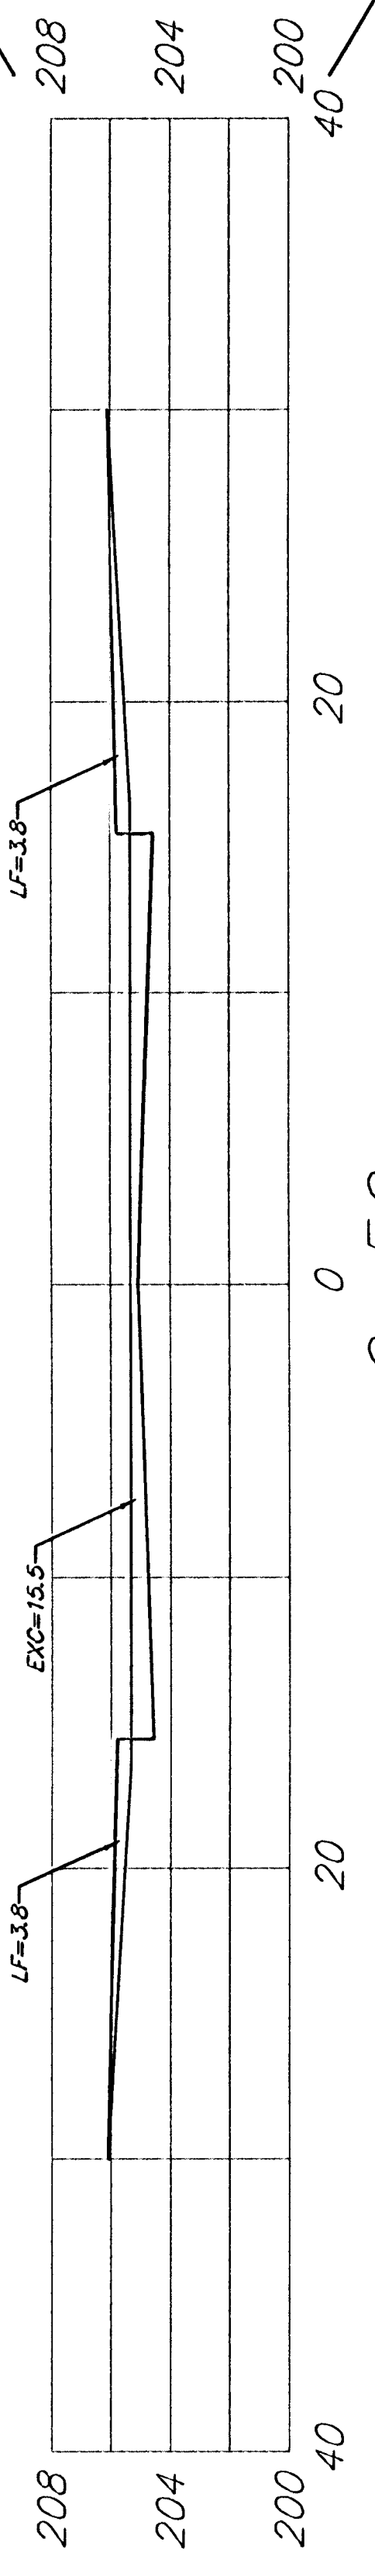


EXC = 28.7
LF = 14.1
CF = 0.0

0+50

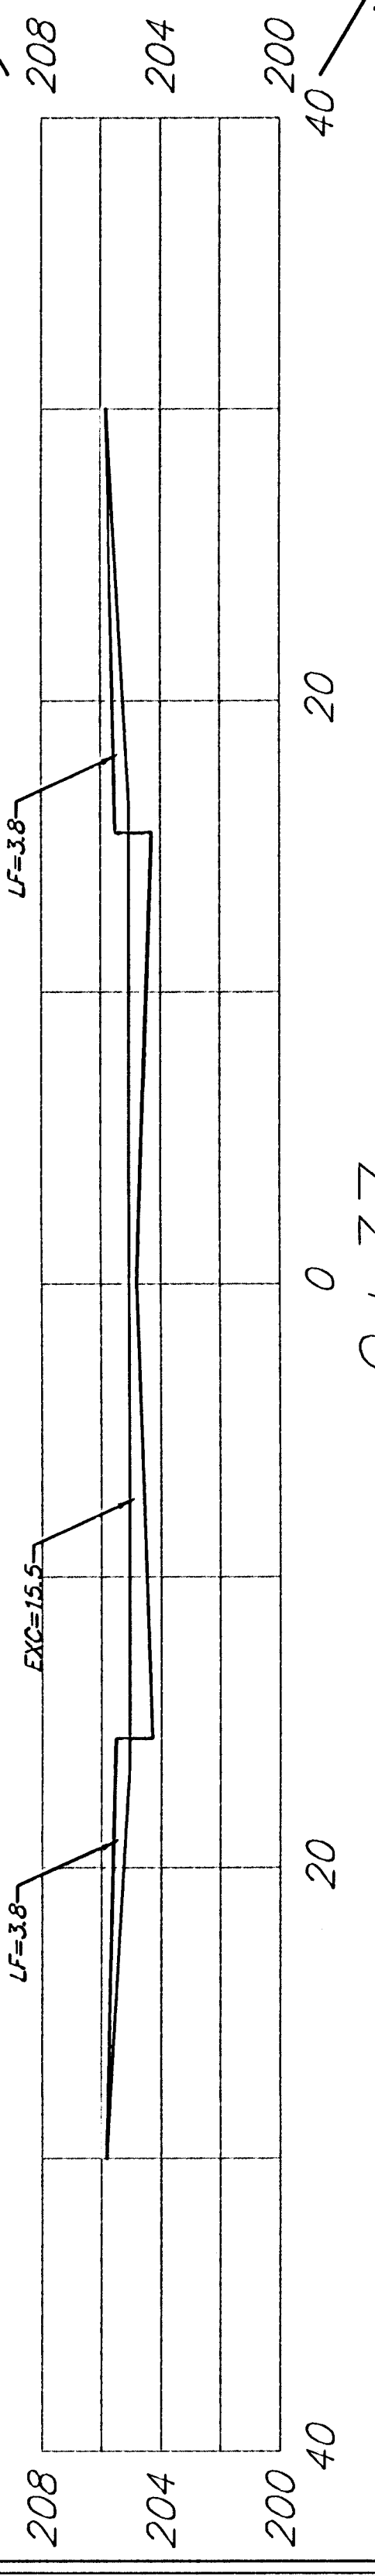

EXC = 7.5
LF = 3.7
CF = 0.0

0+37

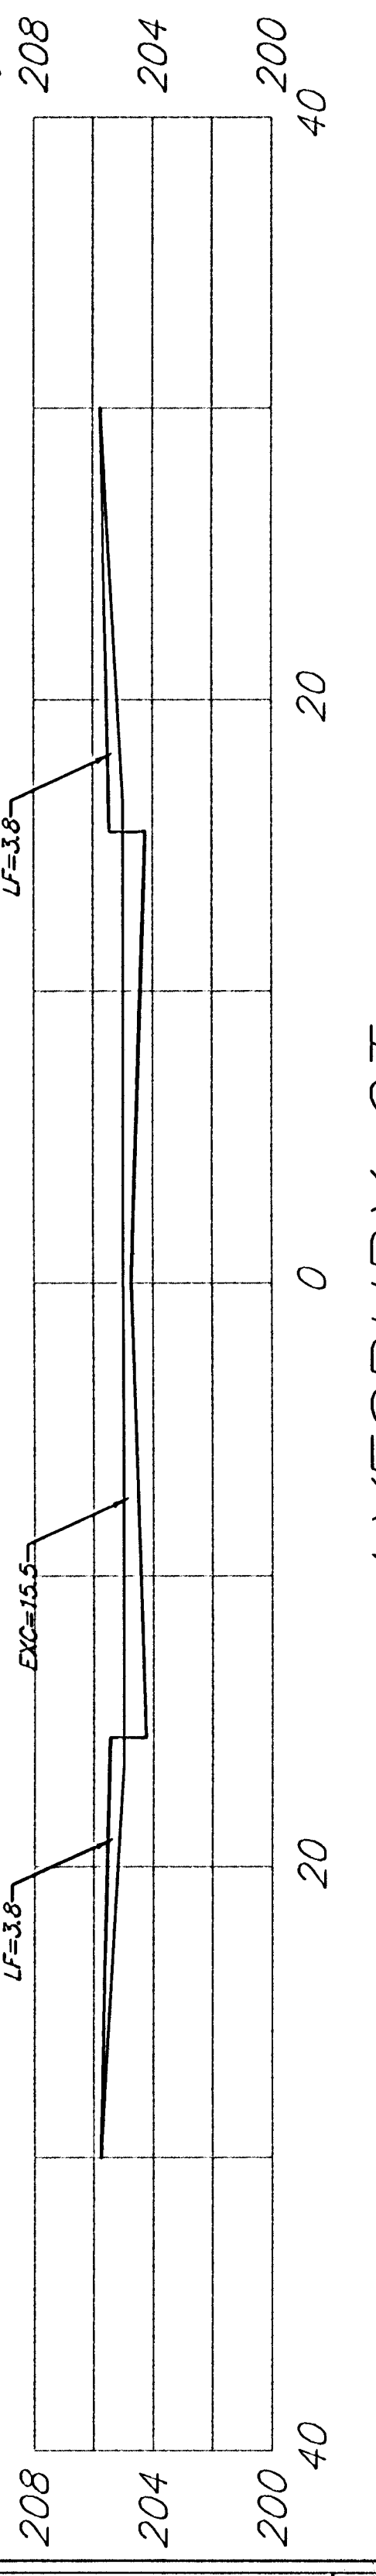

AYESBURY CT.

Sheet Totals:
Excavation = 120.6
Loose Fill = 58.9
Compacted Fill = 0.0

BAUGHMAN COMPANY P.A.
ENGINEERING, SURVEYING, & PLANNING
318-262-7271 • 315 ELLIS • WICHITA, KANSAS 67211

PROJECT NUMBER
472-83484