

PAVING PROJECT

28TH STREET/PARK PLACE /WELLINGTON

Legend



- Existing Water Line
- Electric Line
- Gas Line
- Telephone Line
- Cable TV Line
- Center Line
- Existing Right-of-Way
- Power Pole
- Electric Meter
- Luminaire
- Yard Light
- Pull Box
- Signal Control Box
- MA
- P.M.S.
- T.M.H.
- PHONE
- W.V.
- W.M.
- S.H.
- I.C.V.
- A.R.
- G.M.S.
- G.M.
- G.T.S.
- G.F.C.
- S.S.M.H.

28TH- FAIRVIEW TO PARK PLACE PROJECT NO. 472-83480 (765719)

PARK PLACE- 27TH ST. TO 28TH ST. PROJECT NO. 472-83479 (765720)

WELLINGTON PLACE- 27TH ST. TO 29TH ST. PROJECT NO. 472-83481 (765716)

ROADWAY IMPROVEMENTS

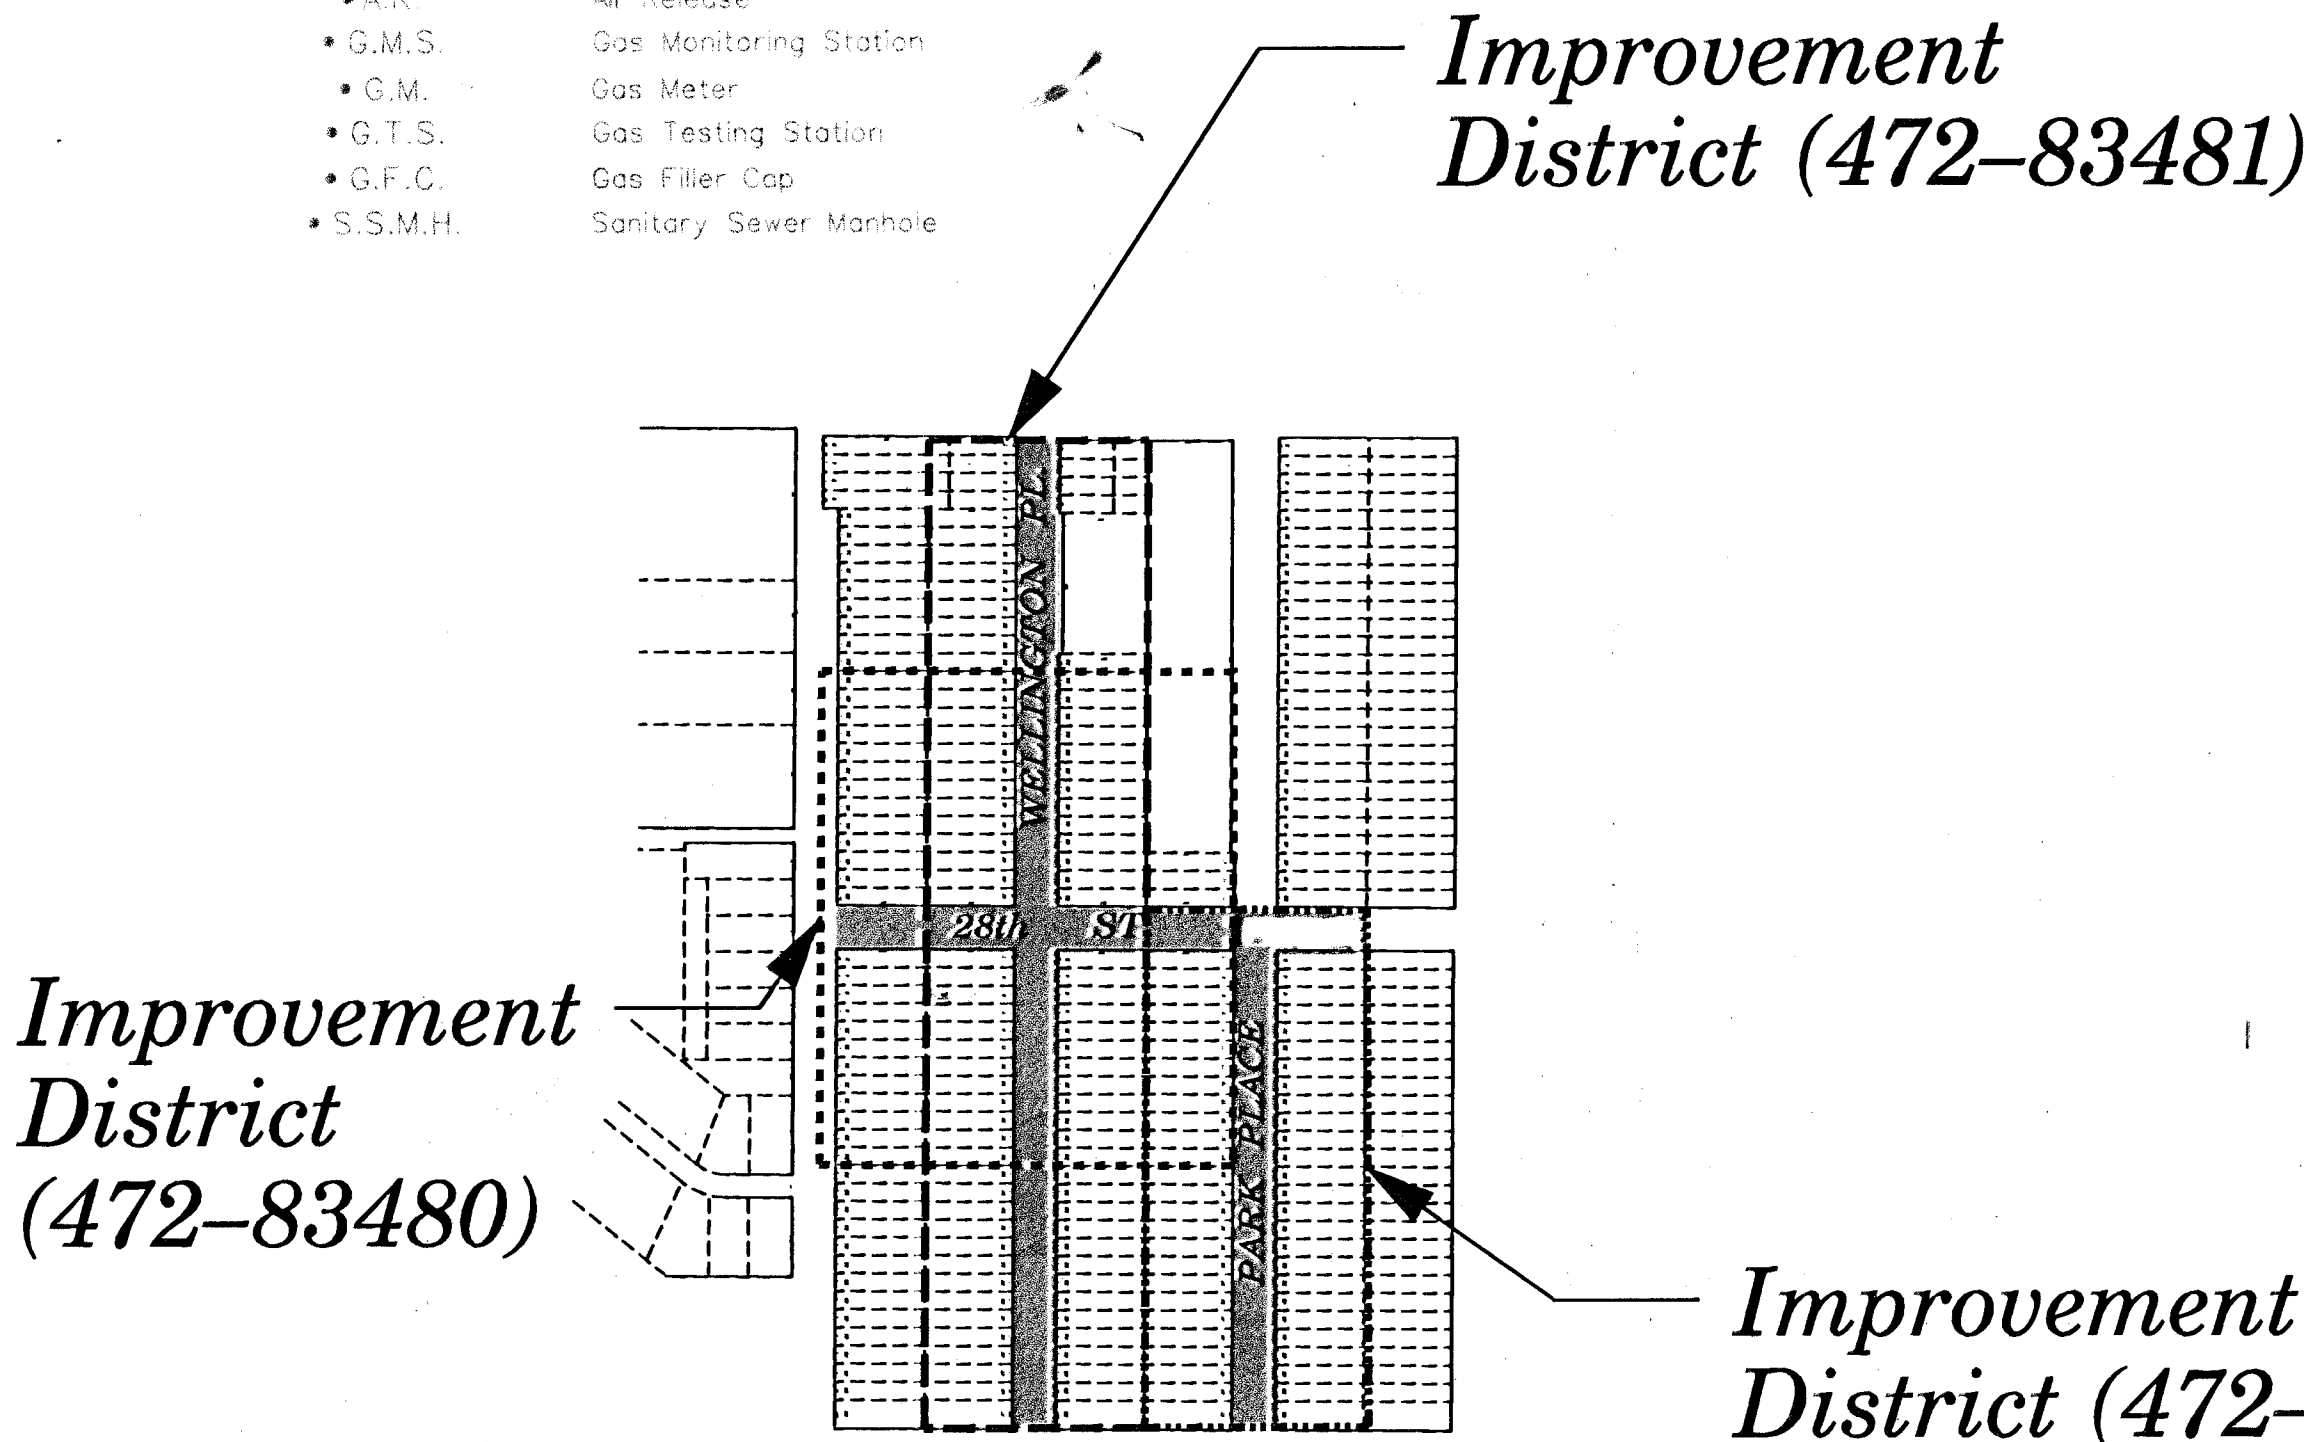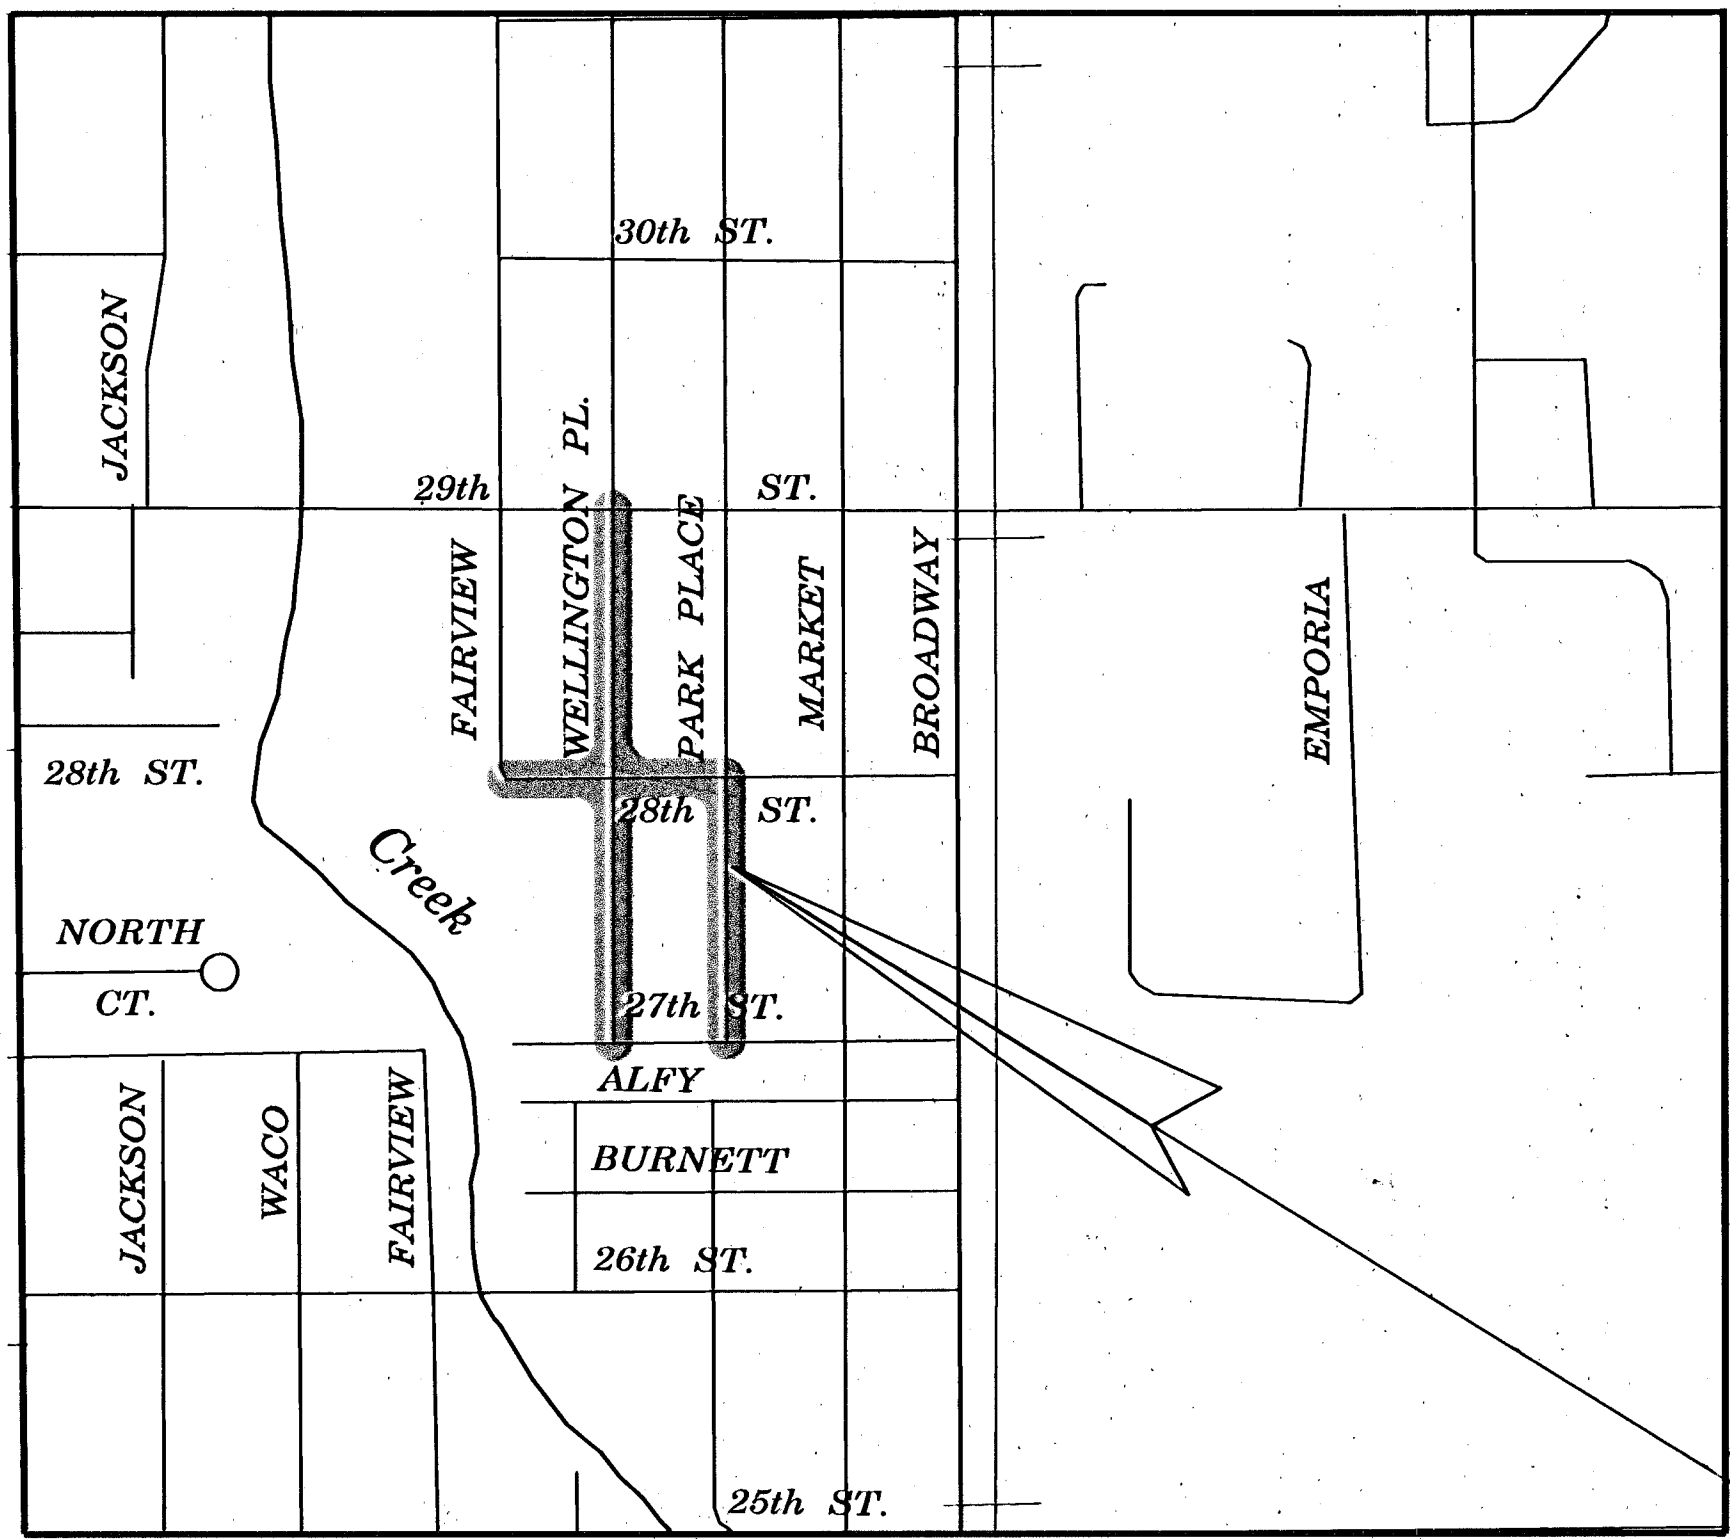

Index

Cover Sheet	1.
Typical Section and Miscellaneous Drainage Details	2.
General Notes	3.
Plan Sheet Park Place	4.
Plan Sheet Park Place/ 28th Street	5.
Plan Sheet Wellington Place	6.-8.
Plan Sheet 28th Street	9.
Plan Sheet 28th Street/ Park Place	10.
Valley Gutter Pavement Detail	11.
Driveway Detail	12.
Inlet Detail	13.
Summary Of Quantities	14.
Cross Sections	15.-28.

CITY OF WICHITA, KANSAS

Neil D. Cable, P.E. City Engineer

APRIL, 2003

