



EXC = 24.3
LF = 21.9
CF = 2.2

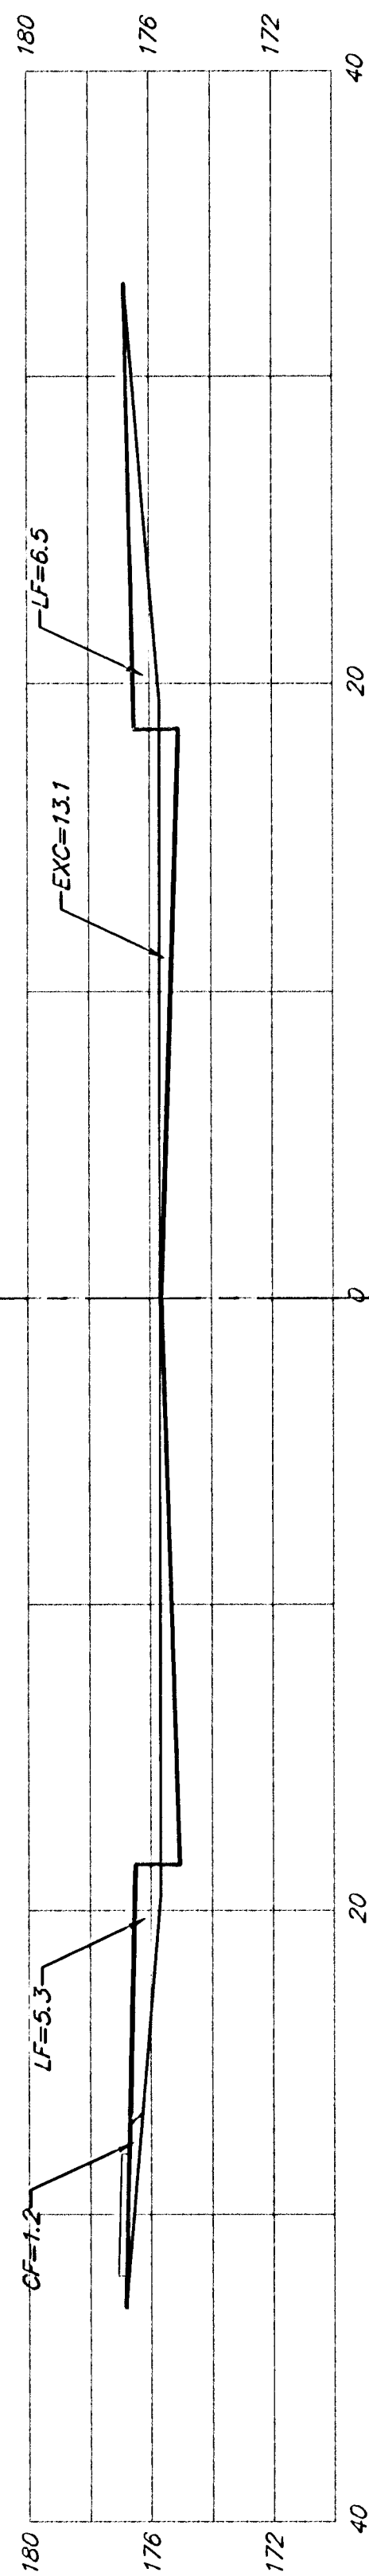


3+50

EXC = 24.3
LF = 21.9
CF = 2.2

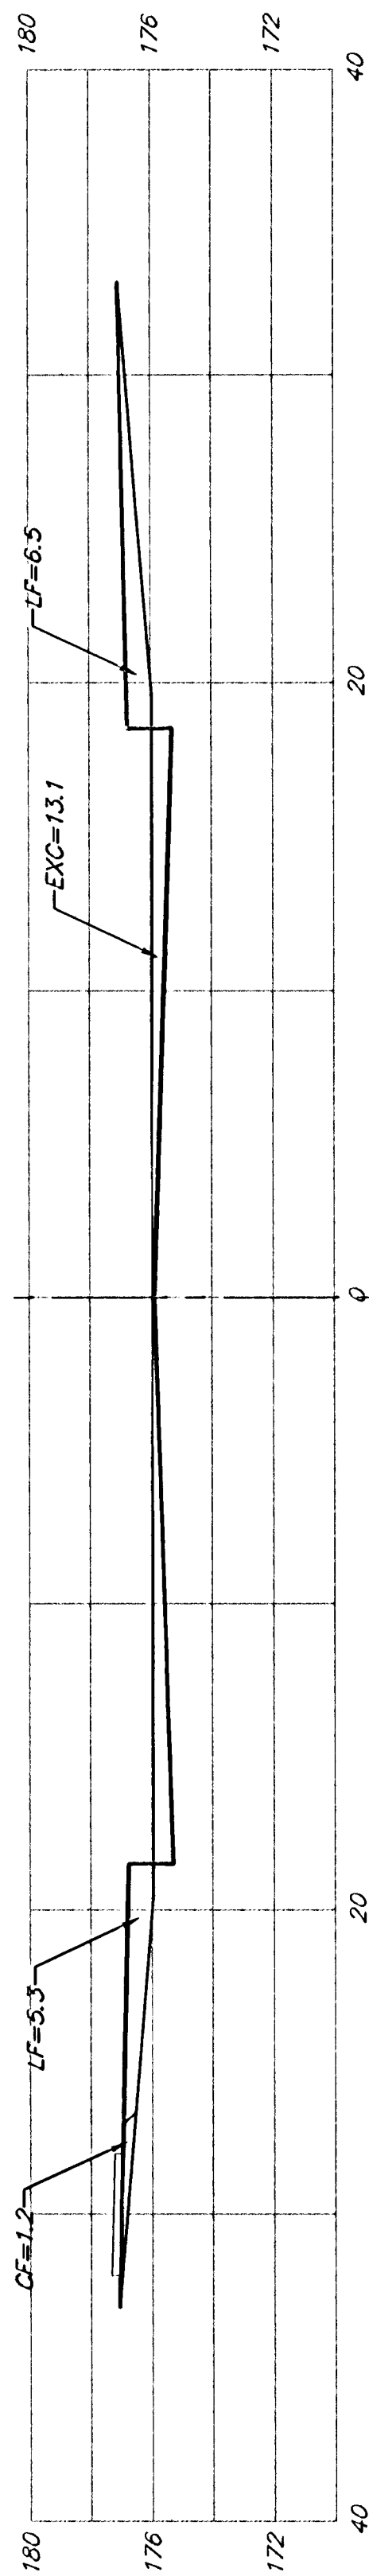


3+00

EXC = 22.1
LF = 19.9
CF = 2.0

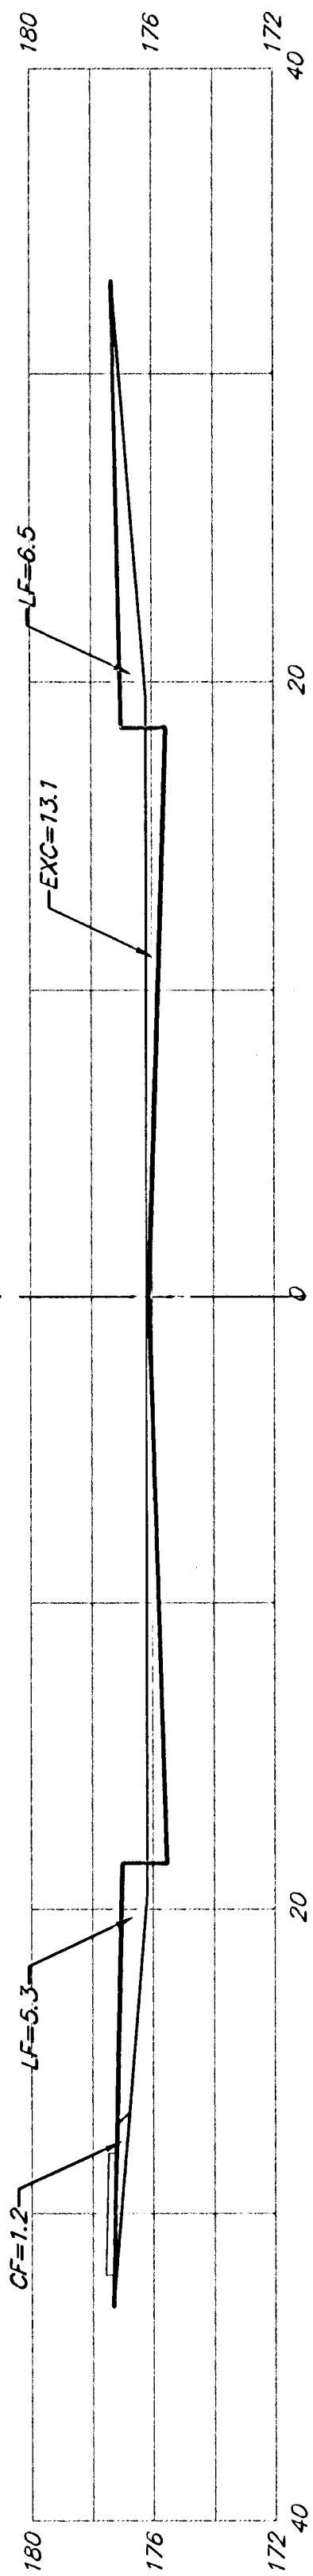


2+54.47

EXC = 26.7
LF = 7.5
CF = 0.8

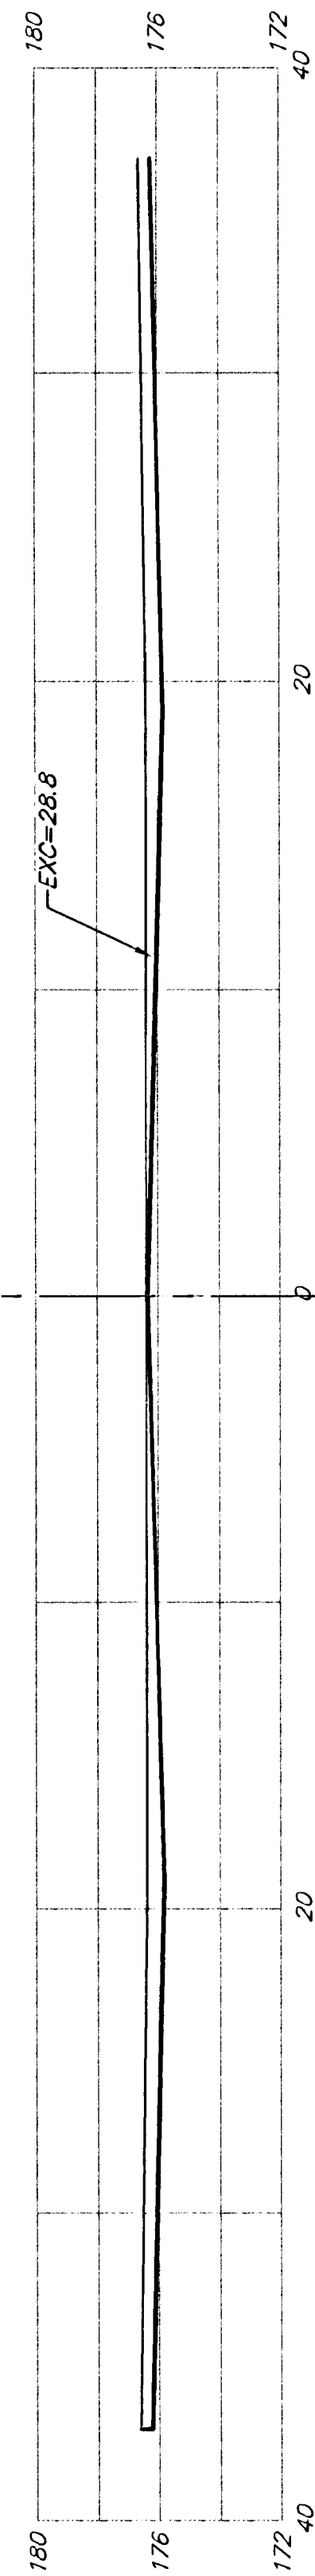


2+20

EXC = 26.4
LF = 7.4
CF = 0.8

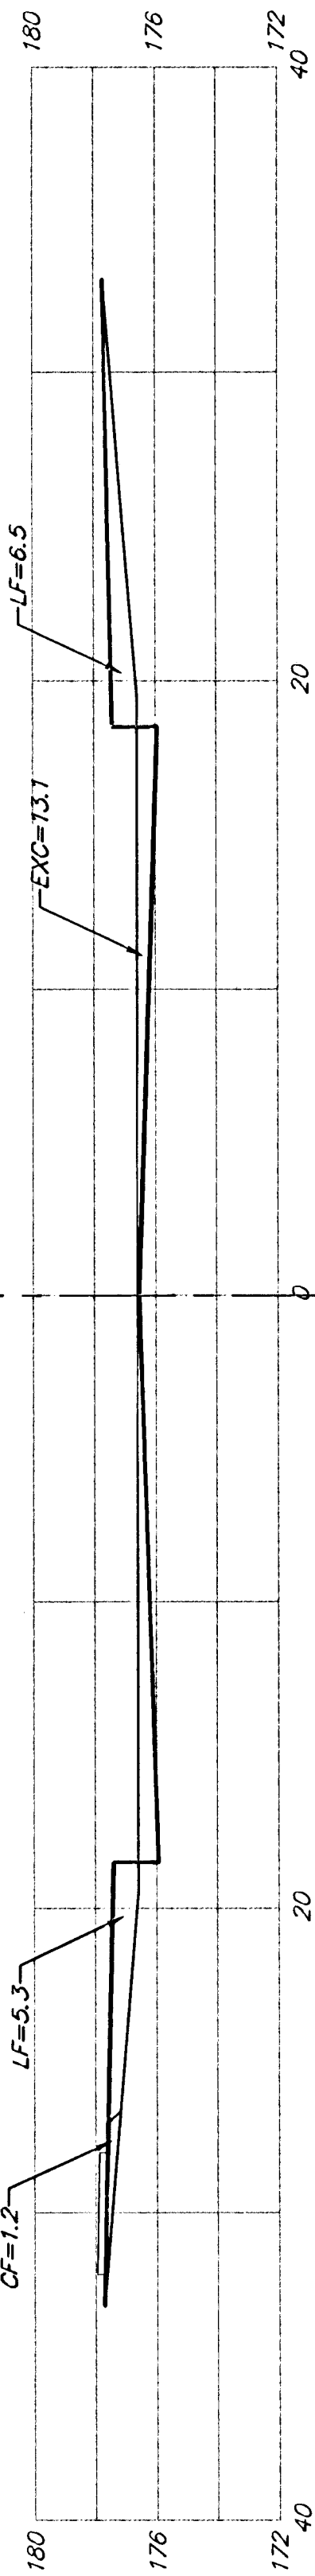


1+86

EXC = 17.5
LF = 15.7
CF = 1.6

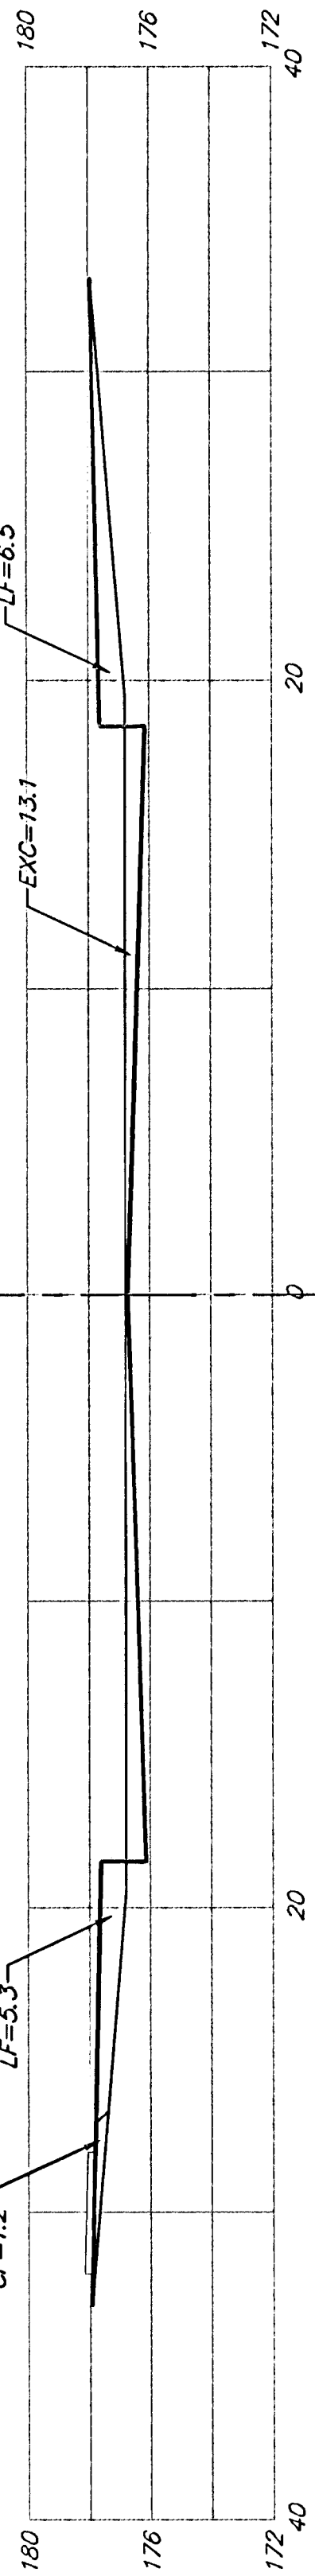


1+50

EXC = 19.4
LF = 17.5
CF = 1.8

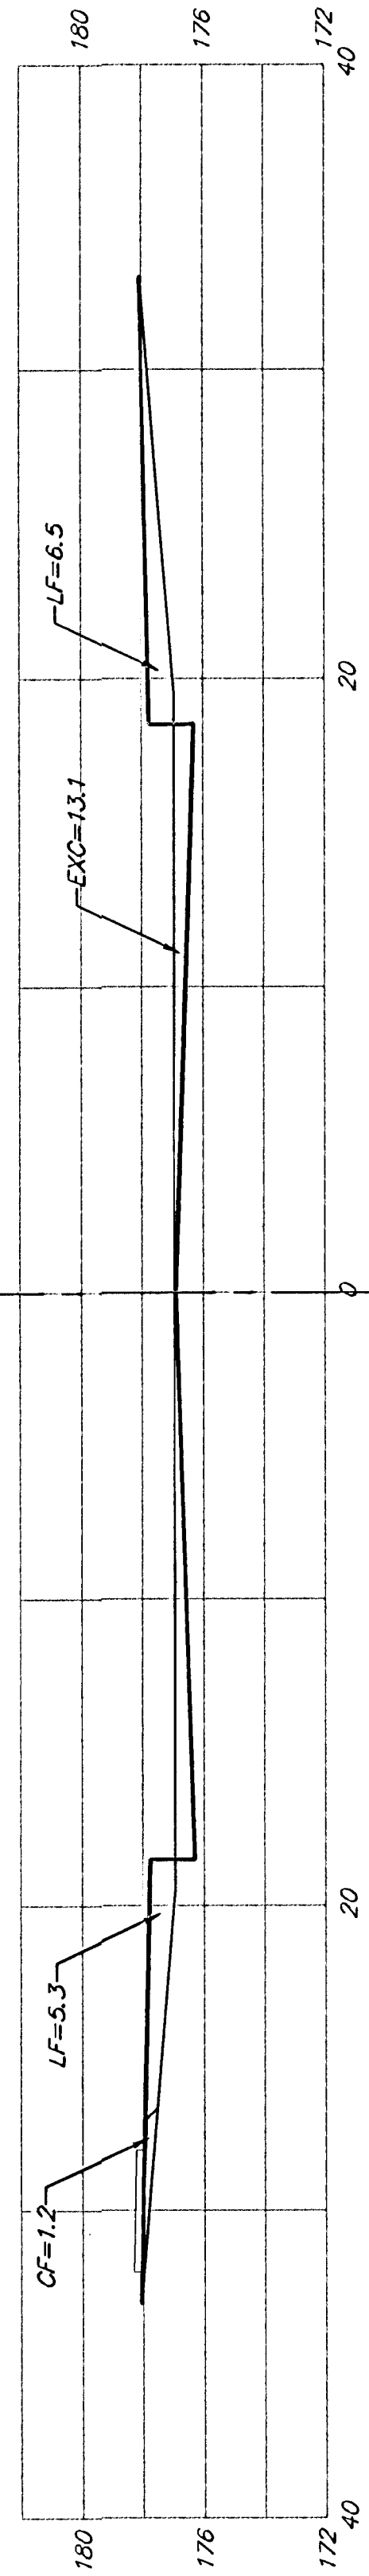


1+10

EXC = 4.9
LF = 4.4
CF = 0.4

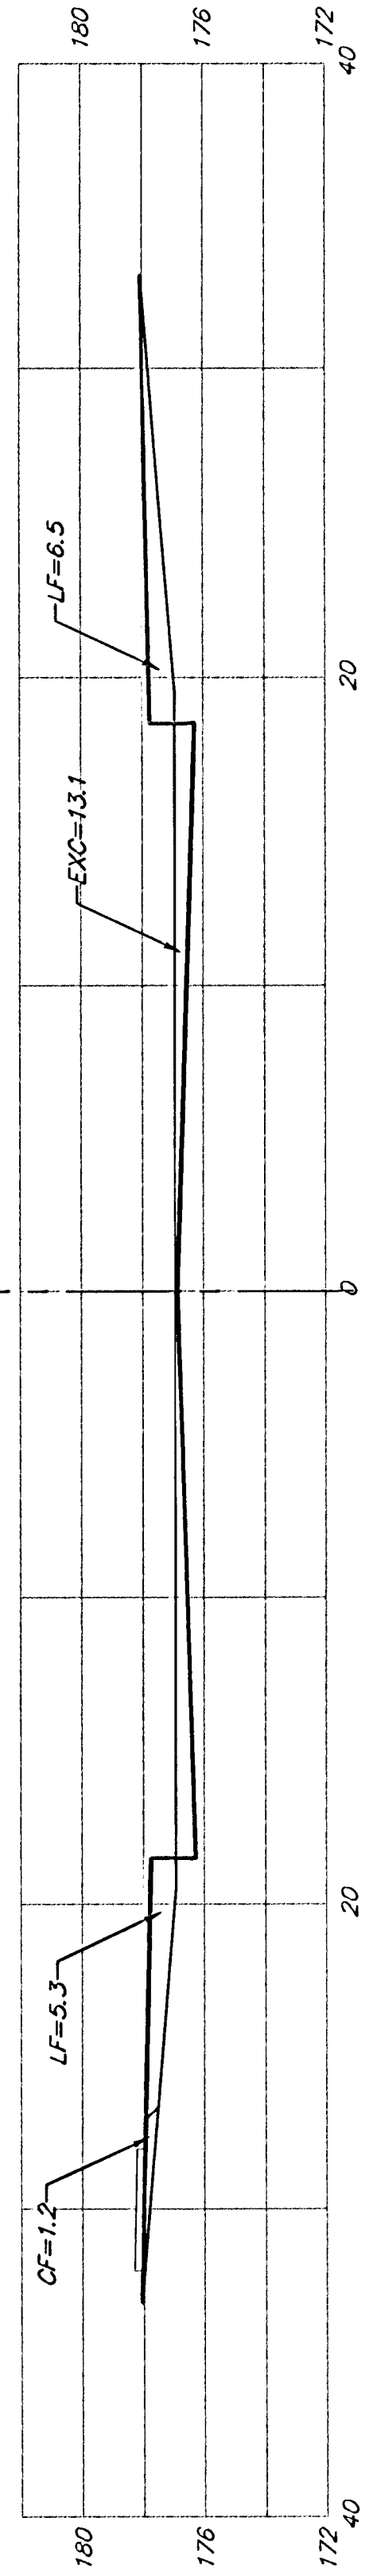

1+00

EXC = 24.3
LF = 21.9
CF = 2.2

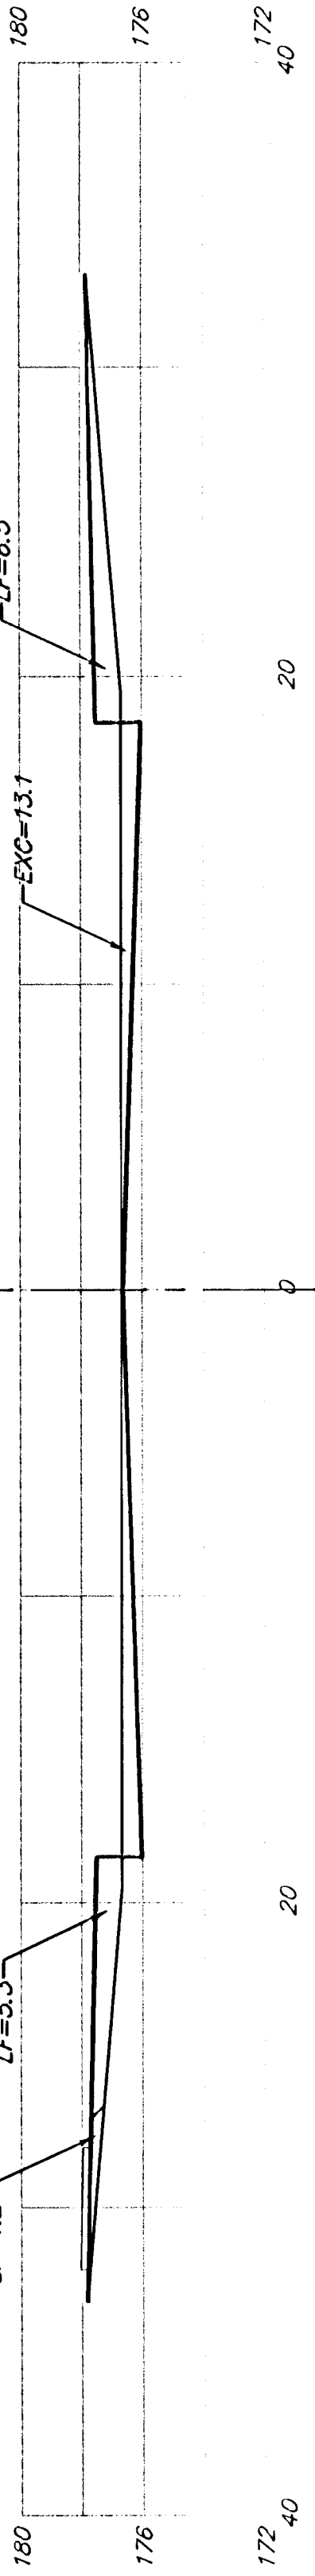

0+50
AKSARBEN

Sheet Totals:
Excavation = 189.9 C.Y.
Loose Fill = 138.1 C.Y.
Compacted Fill = 14.0 C.Y.

BAUGHMAN COMPANY P.A.
ENGINEERING, SURVEYING, & PLANNING
318-282-7271 • 315 ELLIS • WICHITA, KANSAS 67211

PROJECT NUMBER
472-83869

REV.
SHEET
18
OF
32

Copper Gate/JS