
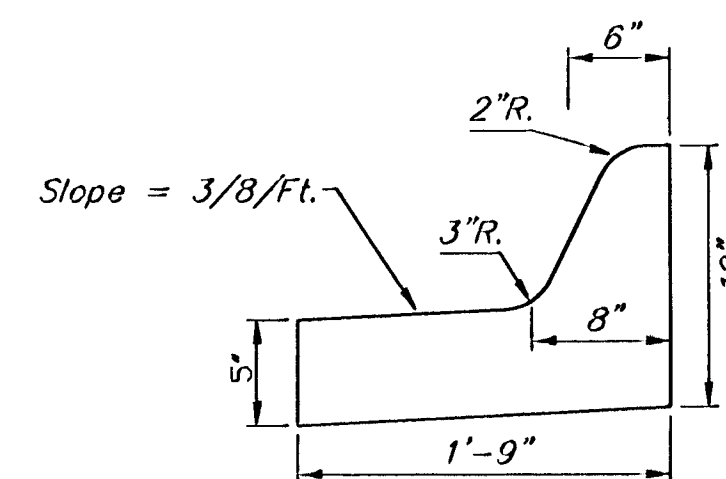


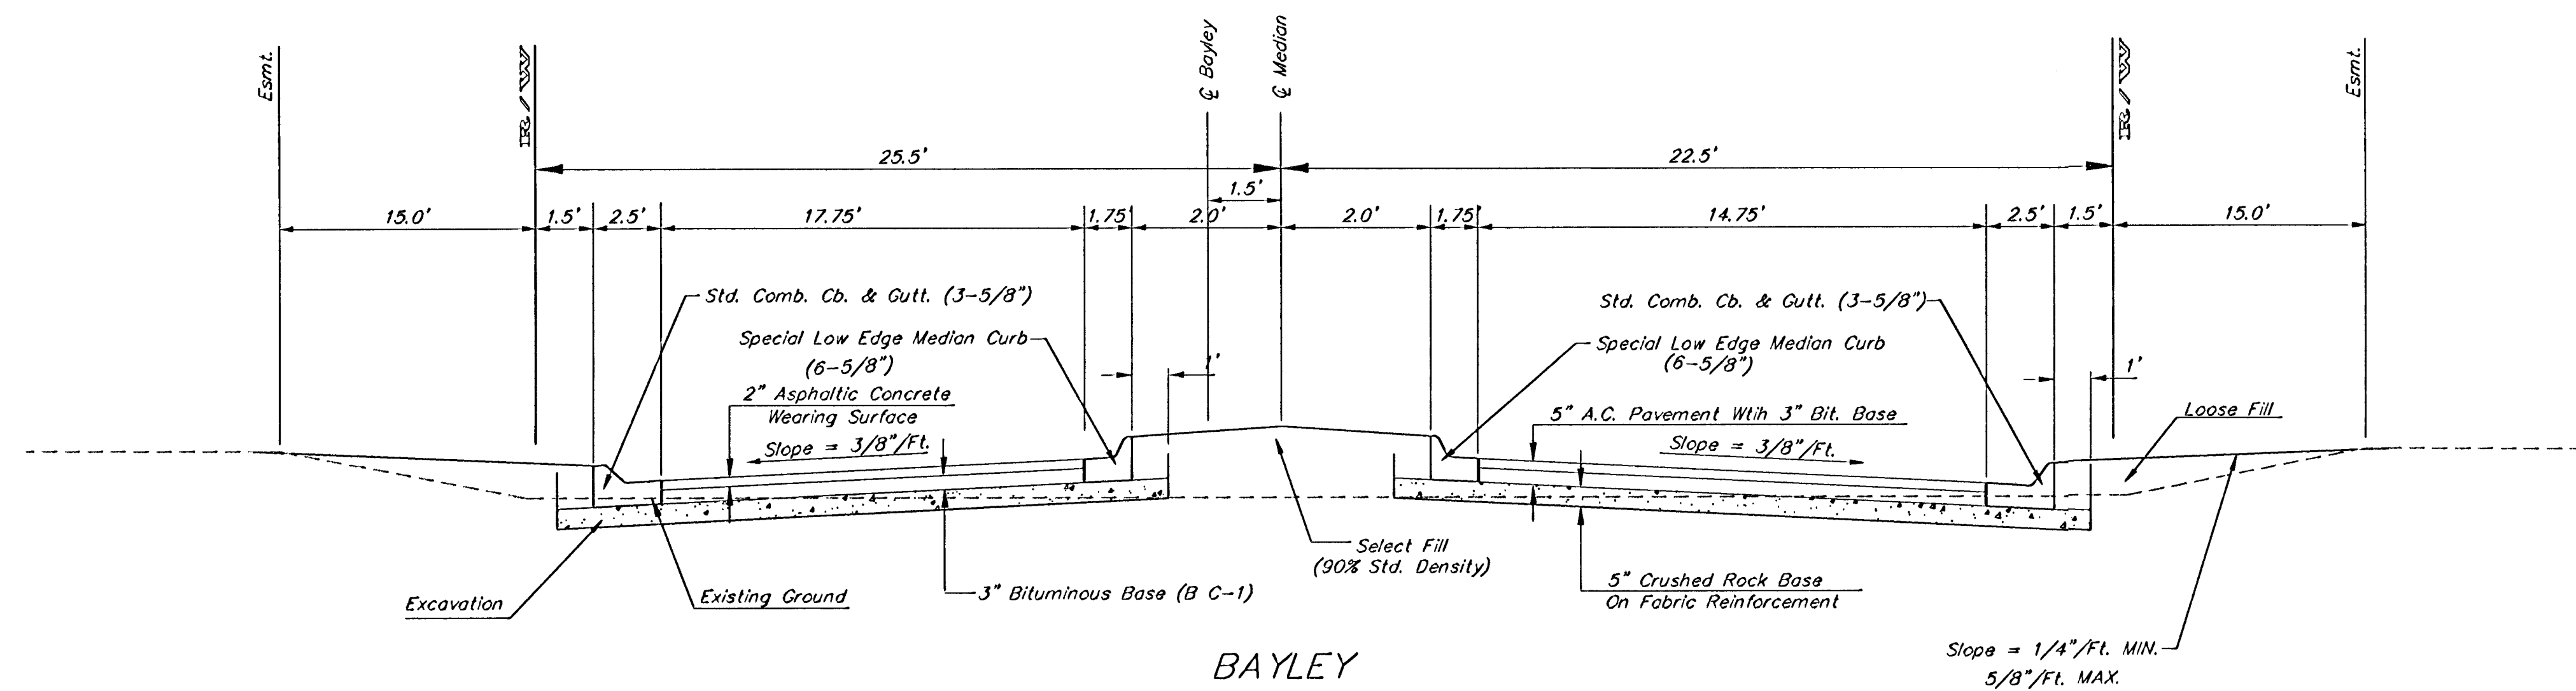

Median Curb Detail
(Low Edge)
Not to Scale

Note: To be paid as Medial Curb & Gutter (6 5/8")

GRACE PARK ADDITION				
ENTRANCE DETAILS				
BAUGHMAN COMPANY P.A. ENGINEERING, SURVEYING, & PLANNING 318-282-7271 • 319 ELLIS • WICHITA, KANSAS 67211				
PROJECT NUMBER 472-89788				SHEET 5
DESIGN	DRAWN TMS	APPROVED	DATE 06/03	SCALE None
				OF 29