




EXC = 14.4
LF = 14.6
CF = 28.3

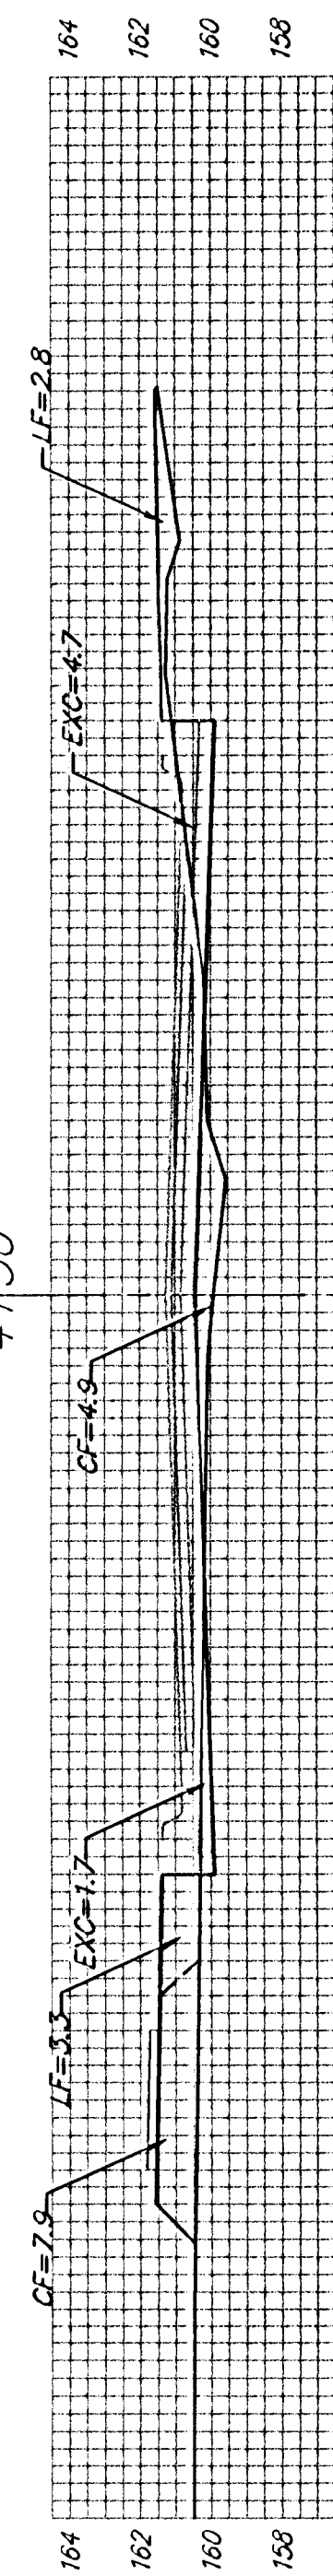


EXC = 14.4
LF = 19.3
CF = 17.5

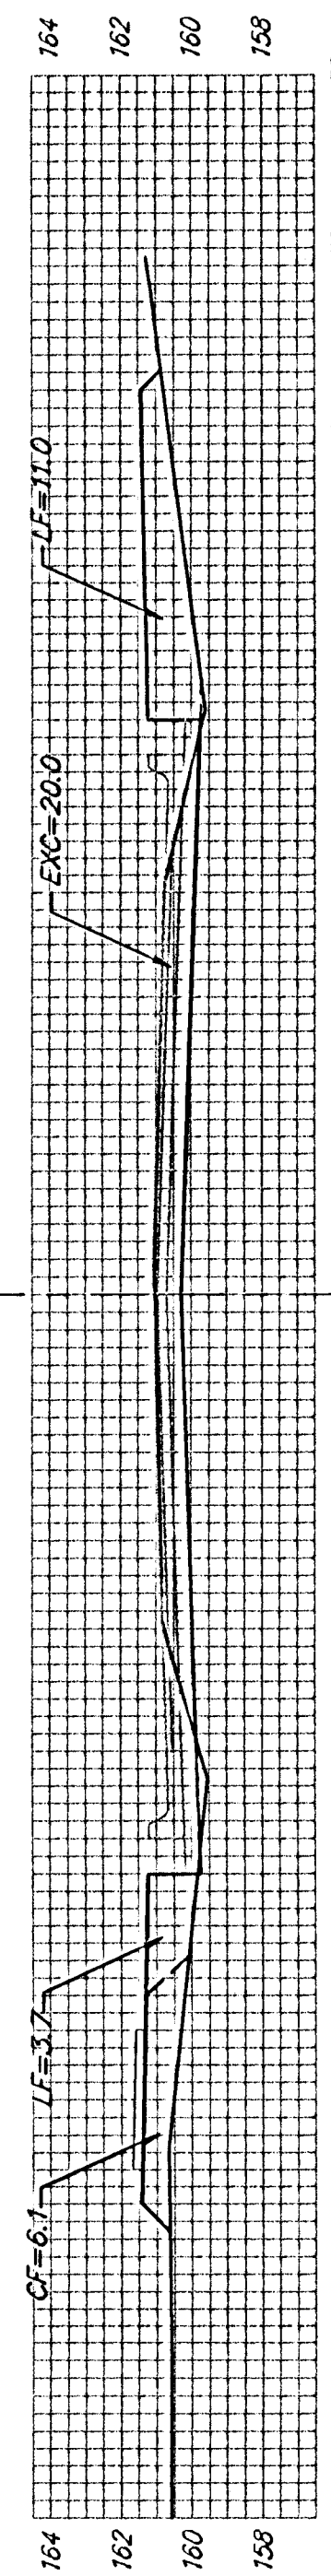


EXC = 42.6
LF = 26.5
CF = 12.1

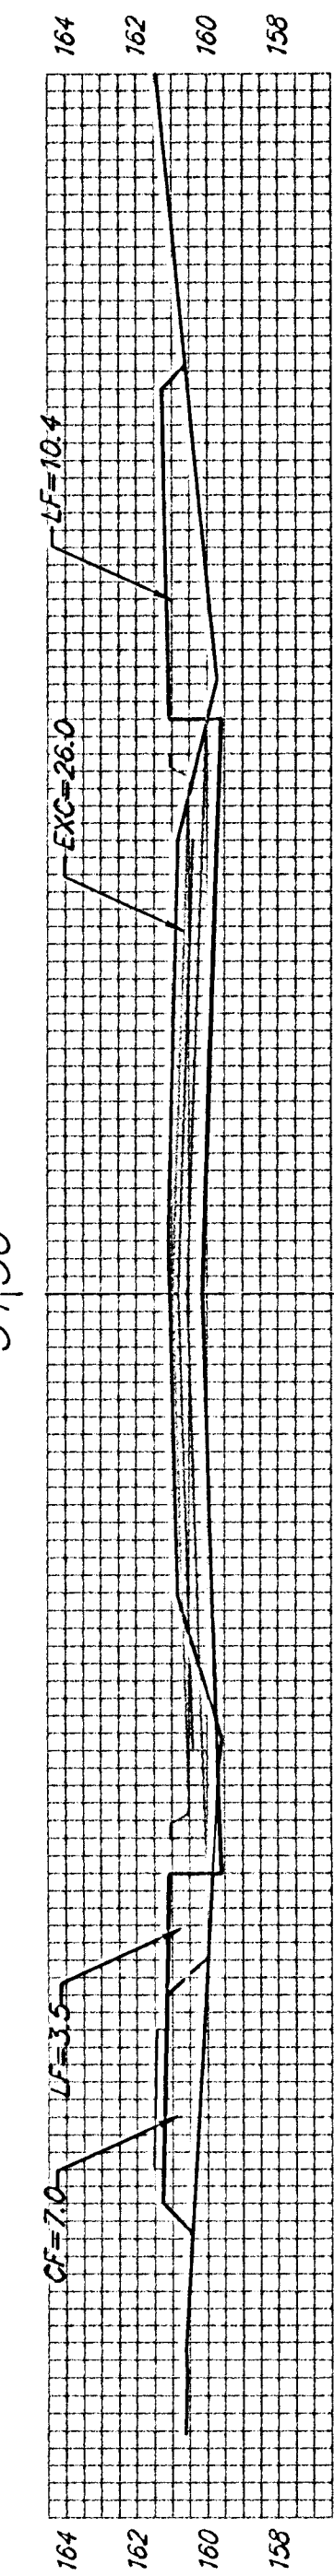

EXC = 58.5
LF = 17.0
CF = 11.3

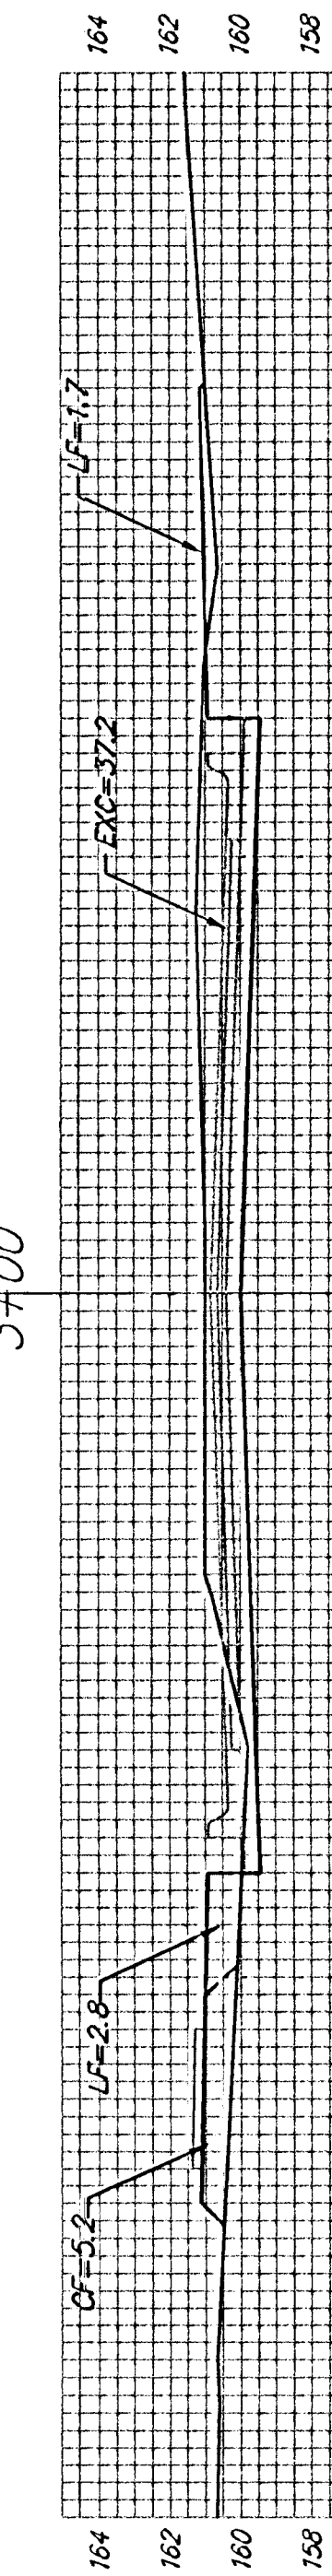


EXC = 73.4
LF = 7.3
CF = 8.9

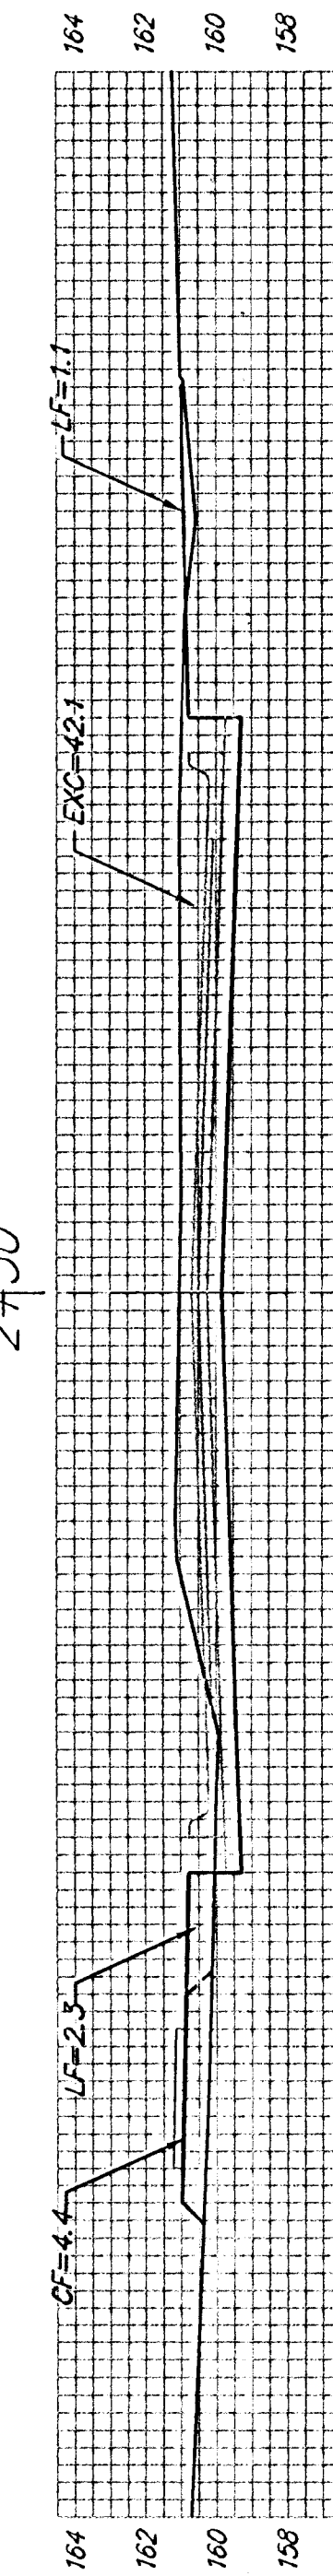

EXC = 25.7
LF = 2.2
CF = 1.9




EXC = 47.3
LF = 5.9
CF = 4.3

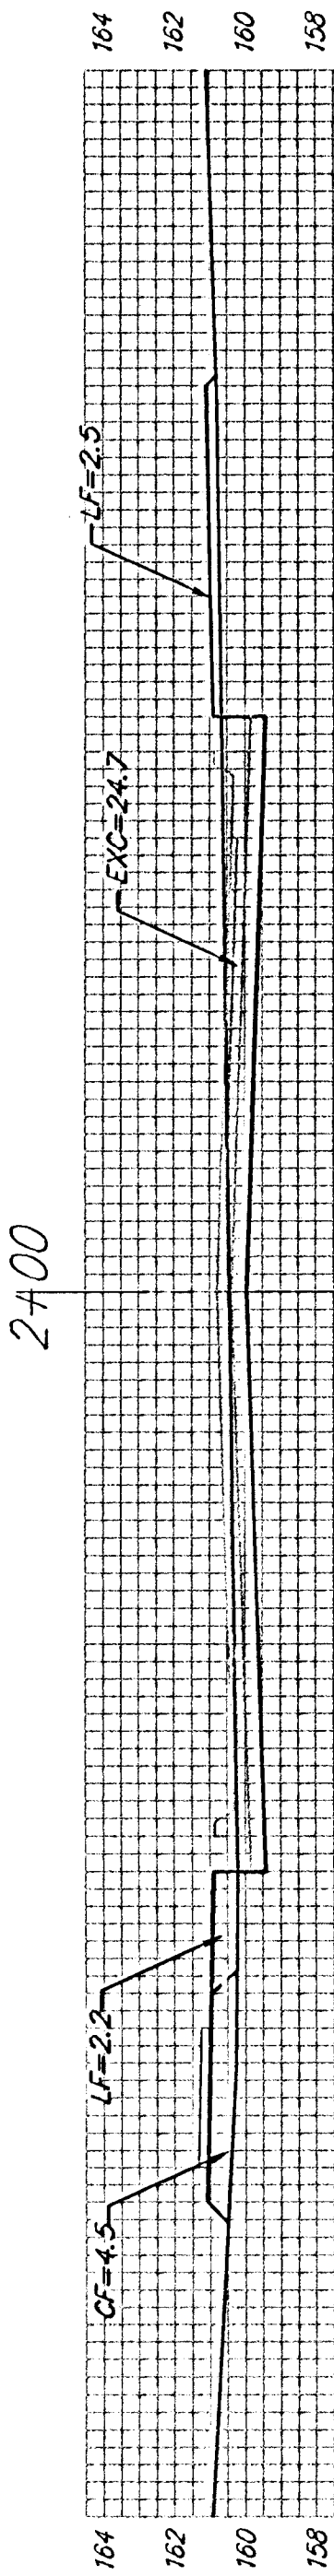


EXC = 51.4
LF = 13.0
CF = 9.5




EXC = 9.5
LF = 3.8
CF = 2.7

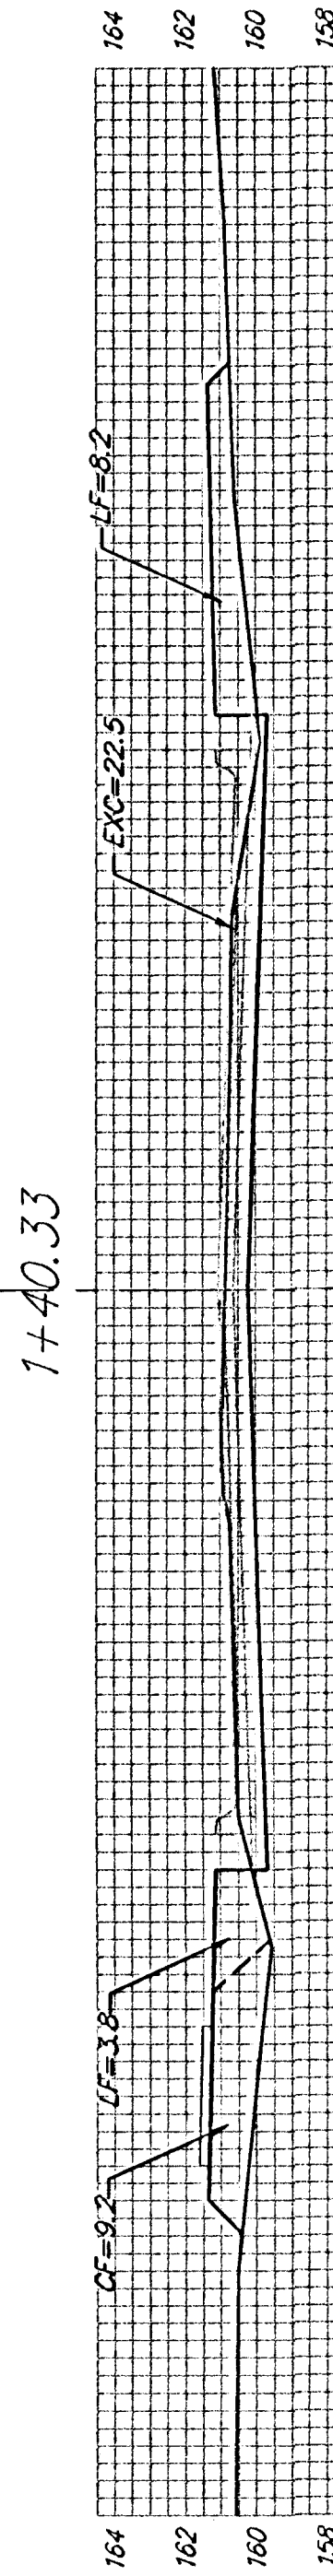

EXC = 14.7
LF = 8.1
CF = 5.7

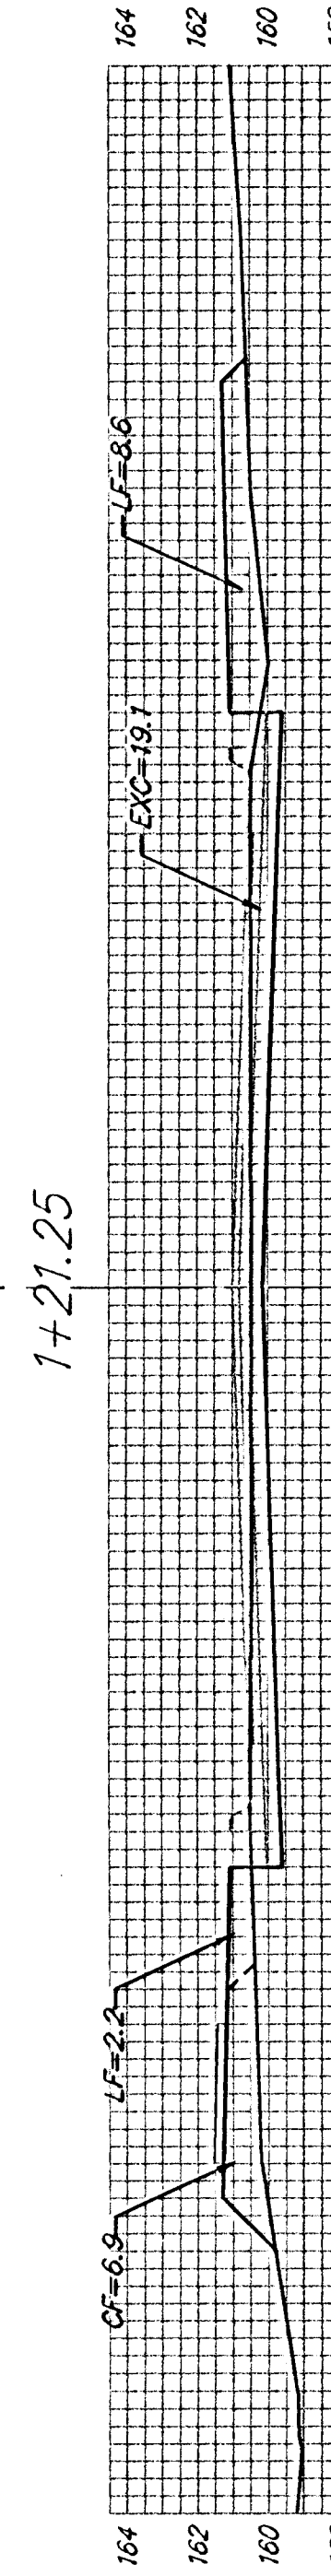

EXC = 3.4
LF = 2.8
CF = 1.7

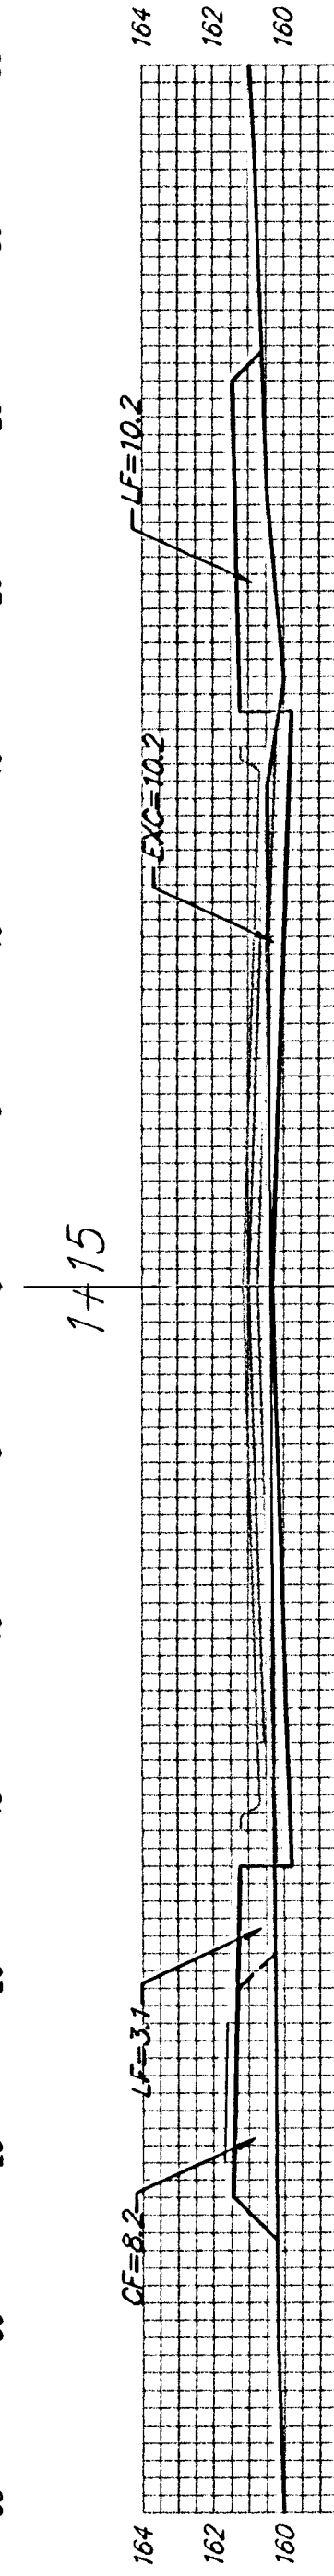

EXC = 3.8
LF = 7.2
CF = 6.5



WILSHIRE TERRACE

Sheet Totals:

Excavation = 359.1 C.Y.
Loose Fill = 127.7 C.Y.
Compacted Fill = 110.4 C.Y.

BAUGHMAN COMPANY P.A.
ENGINEERING, SURVEYING, & PLANNING
316-262-7271 • 315 ELUS • WICHITA, KANSAS 67211

PROJECT NUMBER
472-83797

REV.
SHEET
OF
11
13

GrassPark/Dust