


WATERLINE IMPROVEMENTS ALONG 40TH STREET NORTH, EAST OF AMIDON

CITY OF WICHITA PROJECT NO. 448-90938
OCA NO. 638203

CITY OF WICHITA, KANSAS
GARY JANZEN, P.E. - CITY ENGINEER

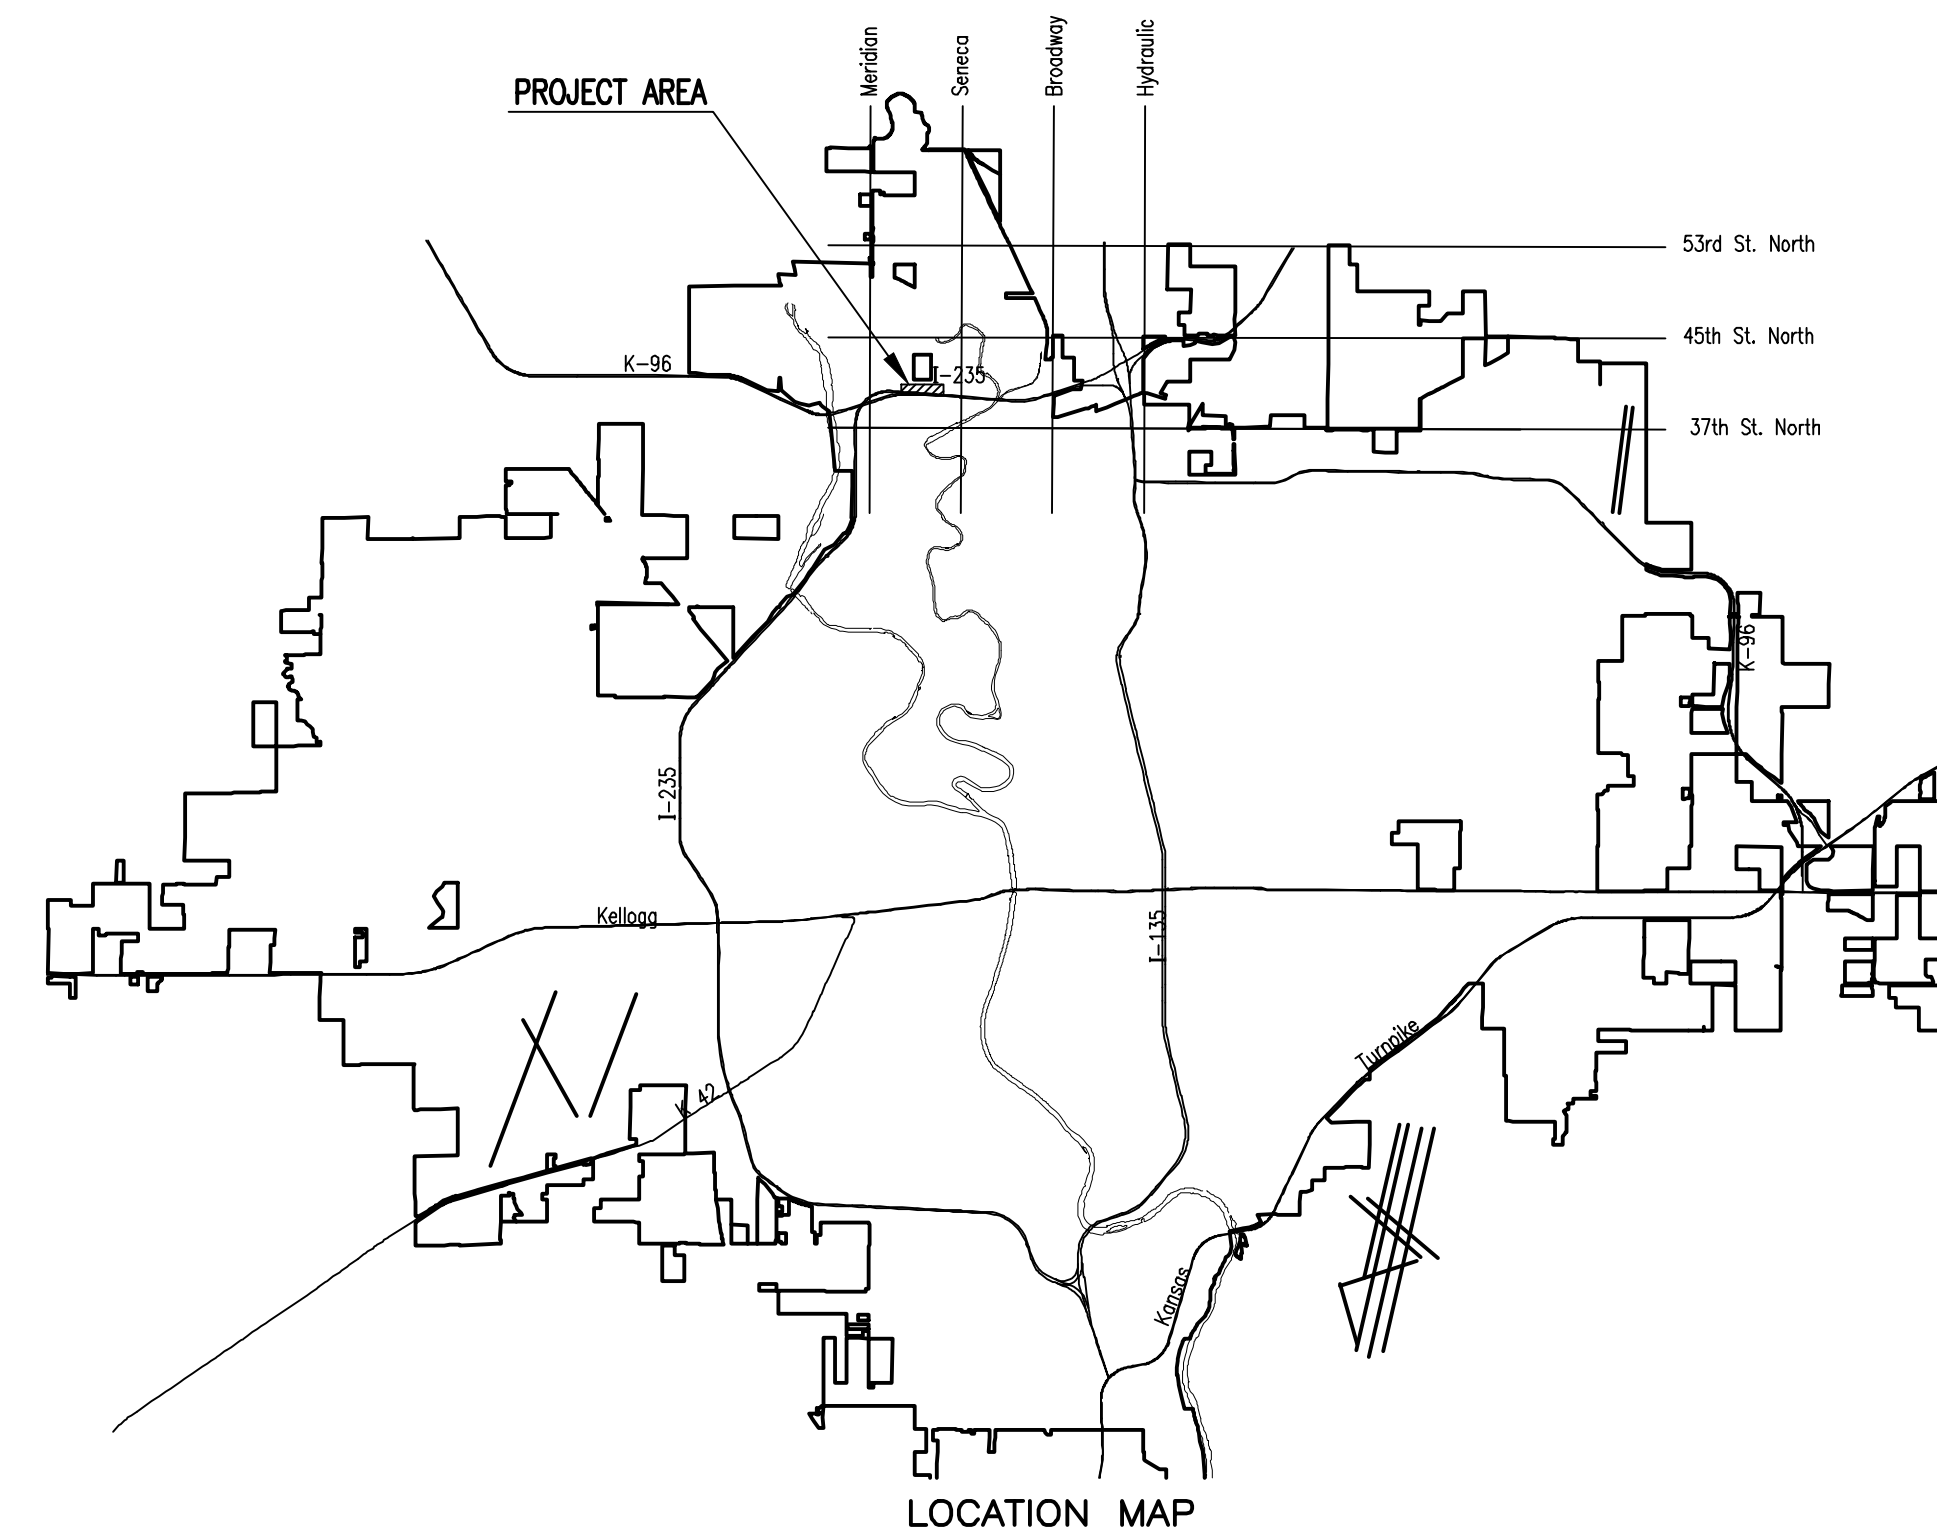

INDEX OF SHEETS

SHEET NO. 1	TITLE SHEET
SHEET NO. 2	KEY MAP, BUBBLE MAP AND GENERAL NOTES
SHEET NO. 3-4	WATERLINE NO. 1
SHEET NO. 5	STANDARD WATER ASSEMBLY DETAIL
SHEET NO. 6	MISCELLANEOUS WATER DETAILS
SHEET NO. 7	STANDARD WATER SERVICE DETAIL
SHEET NO. 8-12	SOIL EROSION BMP'S

JANUARY 2019

PLANS PREPARED BY
PROFESSIONAL ENGINEERING CONSULTANTS, P.A.
ENGINEERS
WICHITA, KANSAS

