
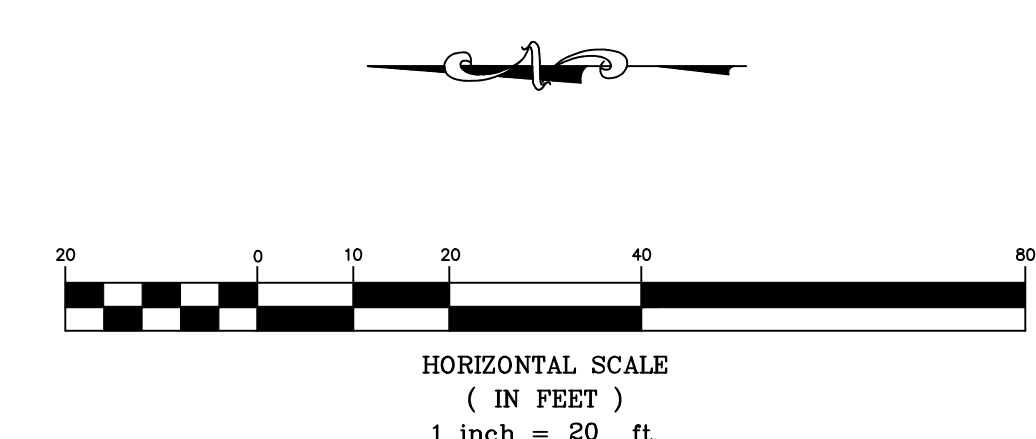


Concrete Weir Structure
NOT TO SCALE

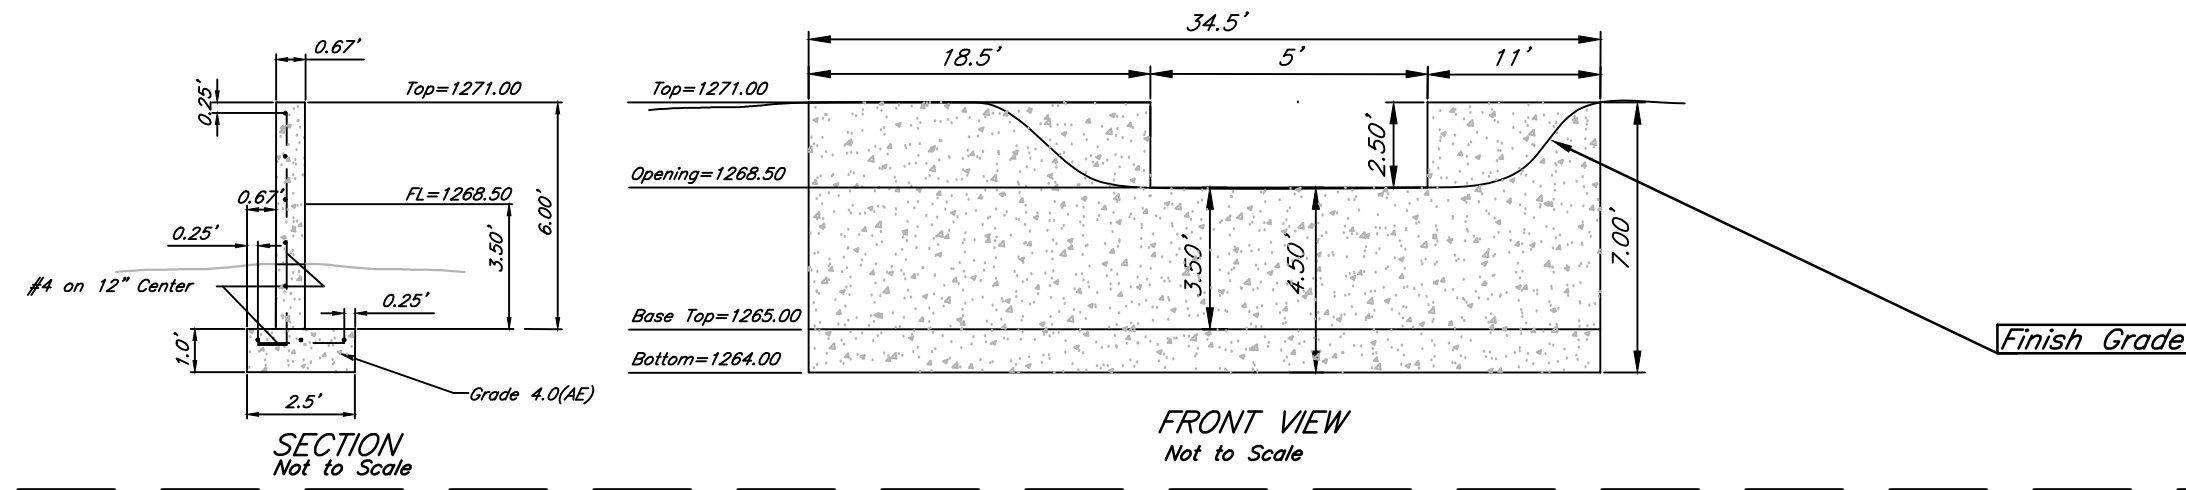

| | | | |
|--------------------------------------------------------------------------------------------|---------------|-----------------|---------------------|
| Fox Run Addition Pond/Weir Control Wichita, Kansas | | | |
| PROJECT NUMBER 468-85360 | | | |
| KEMILLER ENGINEERING PA <small>117 E. Lewis, Wichita, KS 67202 (316)264-0242</small> | FILE 17063 | DATE 12/2018 | SHEET 3.1 |
| DESIGN KM | DRAWN SS | REVISED | |