




EXC = 20.3
LF = 16.7
CF = 0.6

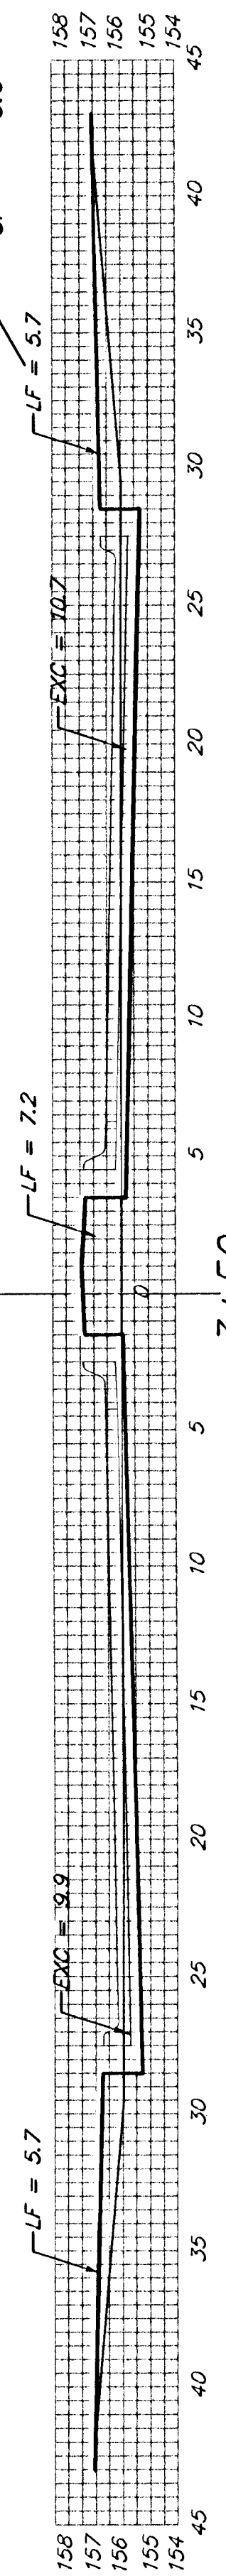


EXC = 38.1
LF = 27.8
CF = 0.0

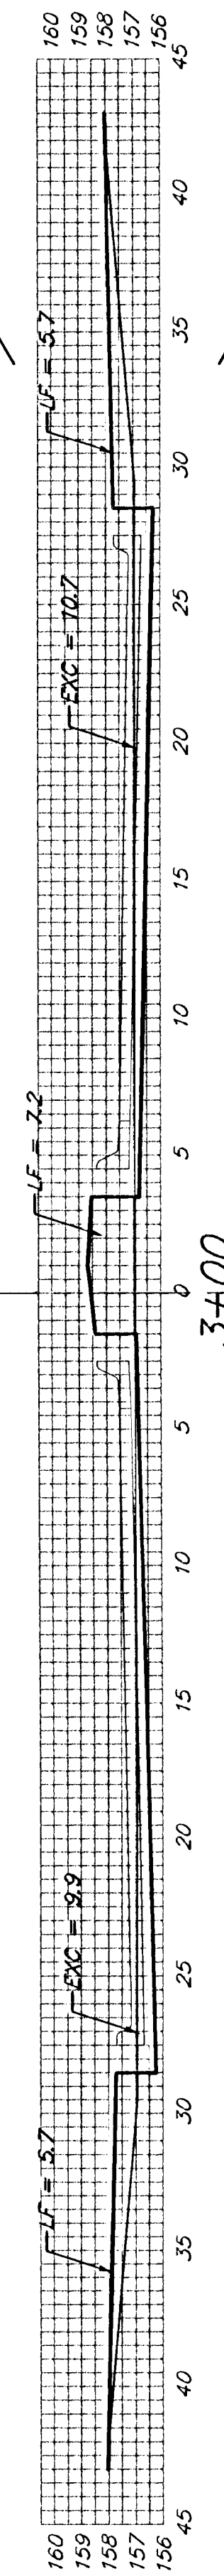


EXC = 34.9
LF = 25.4
CF = 0.0

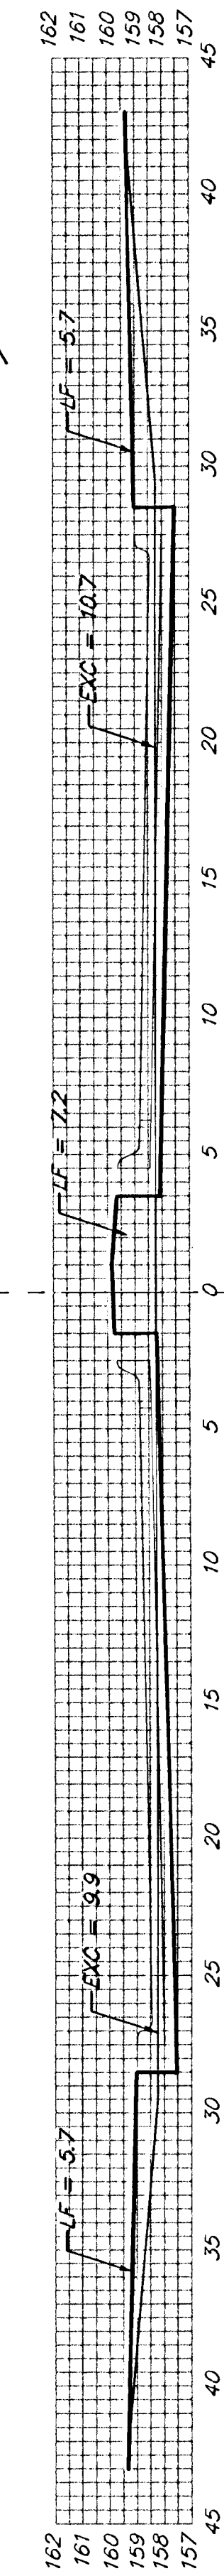


EXC = 3.6
LF = 2.9
CF = 0.1

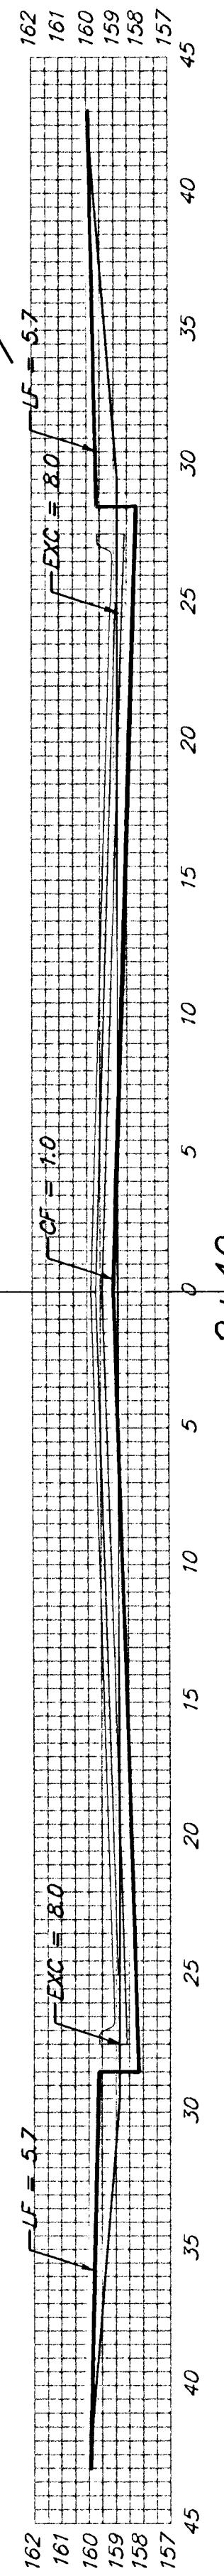


EXC = 19.0
LF = 13.5
CF = 0.6

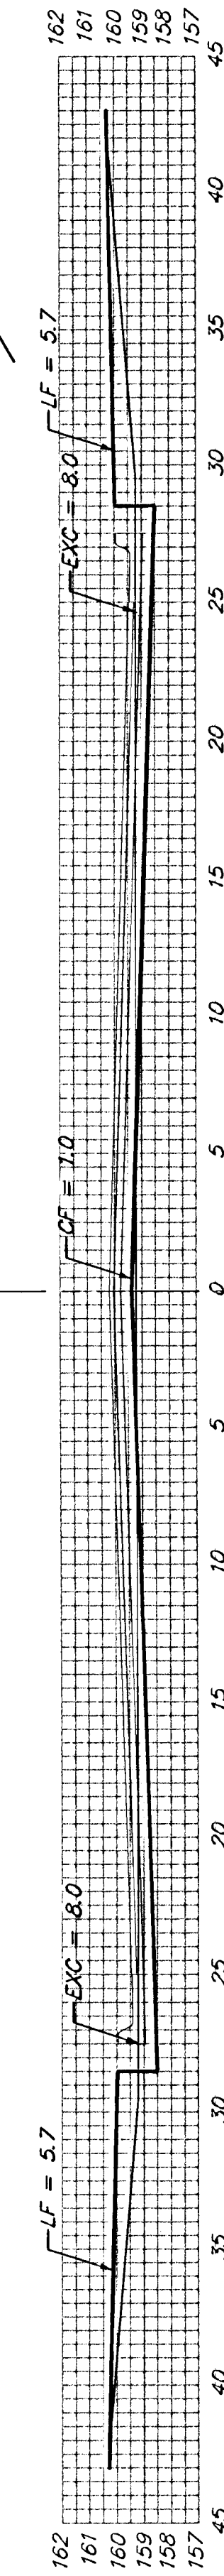


EXC = 19.0
LF = 13.5
CF = 0.6

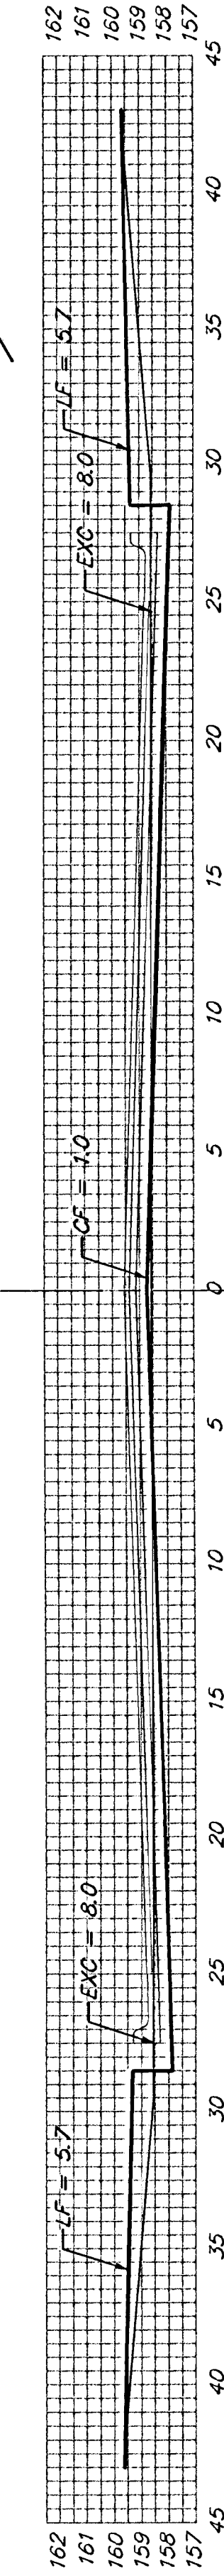


EXC = 23.7
LF = 19.4
CF = 0.6

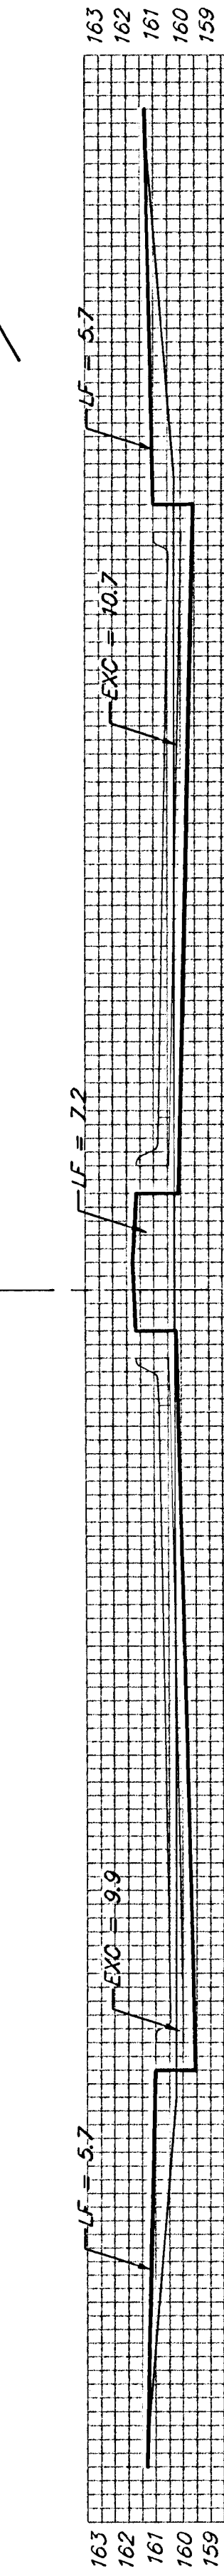


EXC = 38.1
LF = 27.8
CF = 0.0

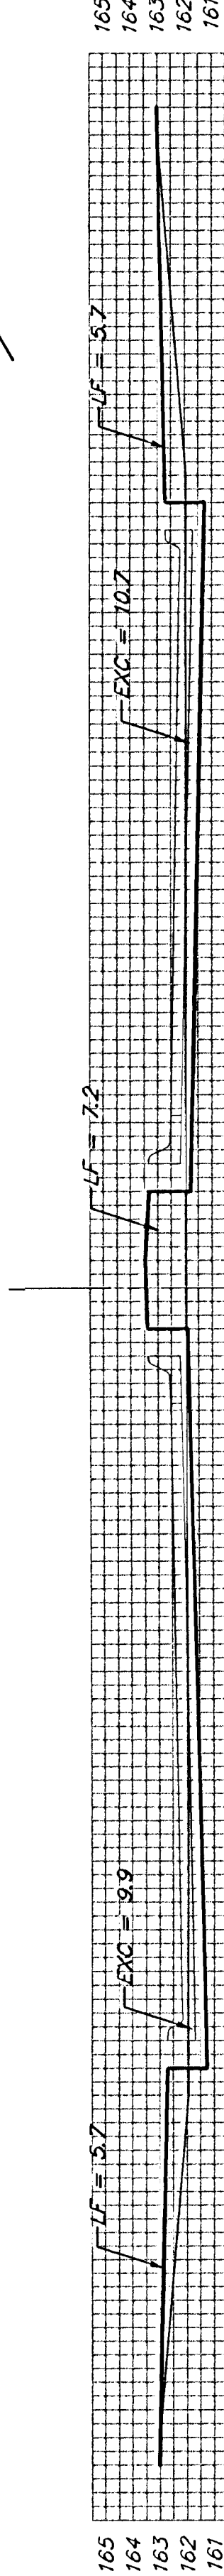

EXC = 26.5
LF = 19.3
CF = 0.0

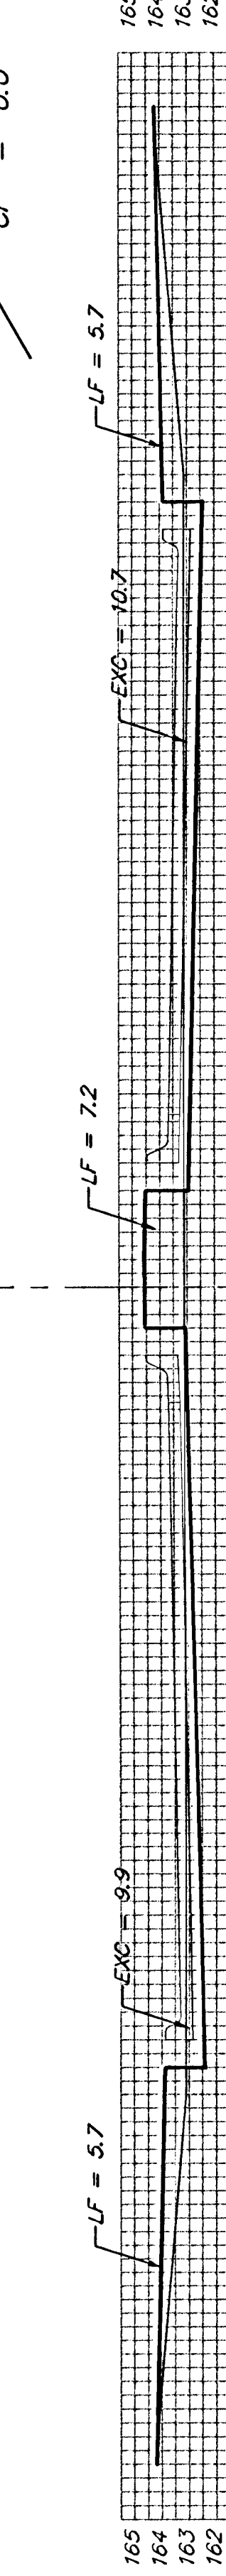

EXC = 3.6
LF = 2.9
CF = 0.1

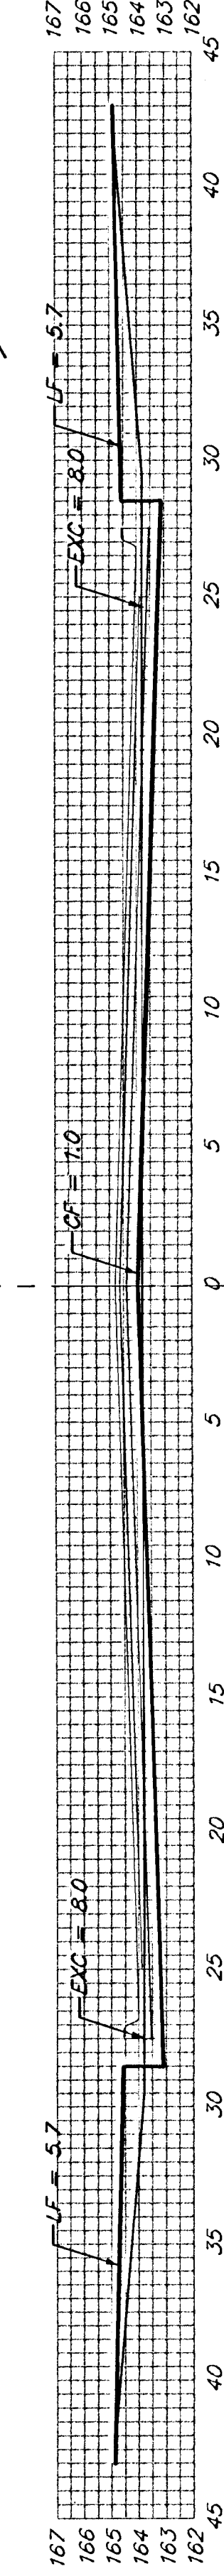

EXC = 3.6
LF = 2.9
CF = 0.1

BROOK VIEW

Sheet Totals:

Excavation = 244.6 C.Y.
Loose Fill = 184.4 C.Y.
Compacted Fill = 3.1 C.Y.

BAUGHMAN COMPANY P.A.
ENGINEERING, SURVEYING, & PLANNING
316-262-7271 • 315 ELLIS • WICHITA, KANSAS 67211

PROJECT NUMBER
472-8391

REV.

SHEET
21
33

Typical Roadway