




EXC = 15.7
LF = 8.2
CF = 0.0

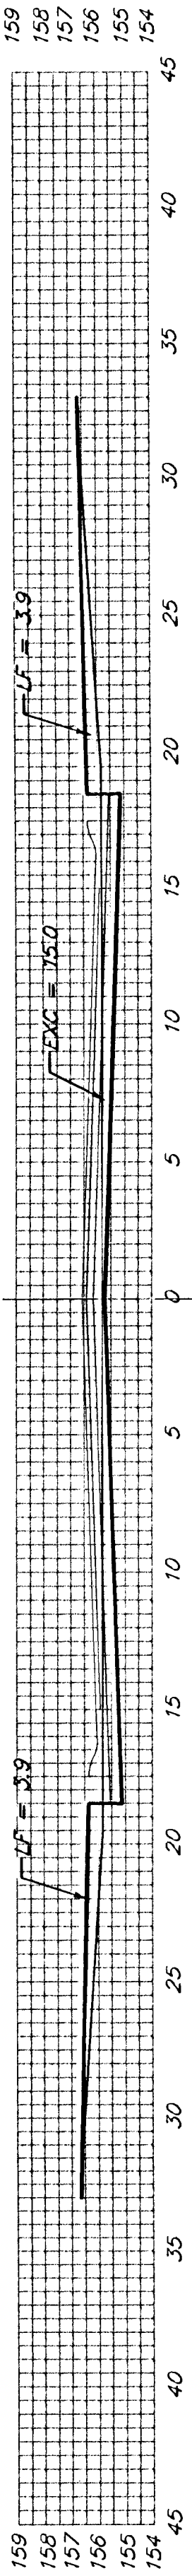


EXC = 21.0
LF = 10.9
CF = 0.0

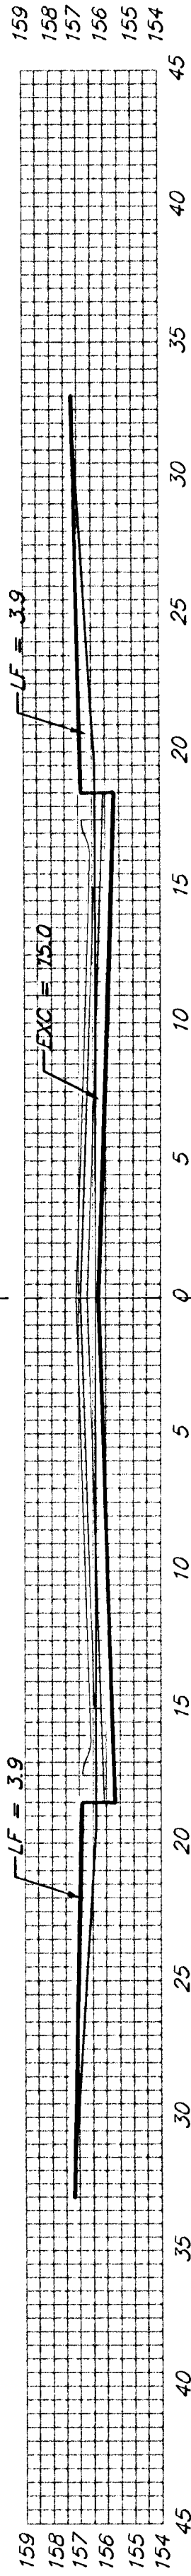


EXC = 6.1
LF = 3.2
CF = 0.0

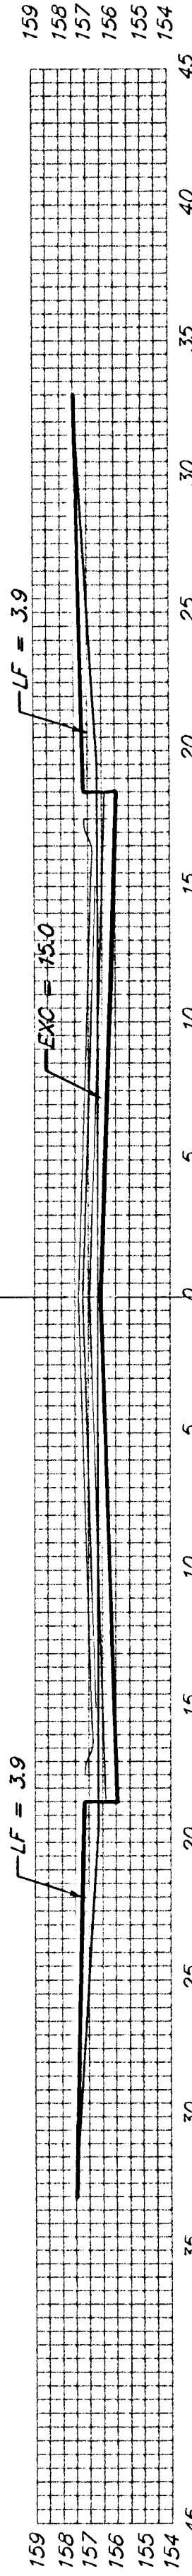


EXC = 27.8
LF = 14.4
CF = 0.0

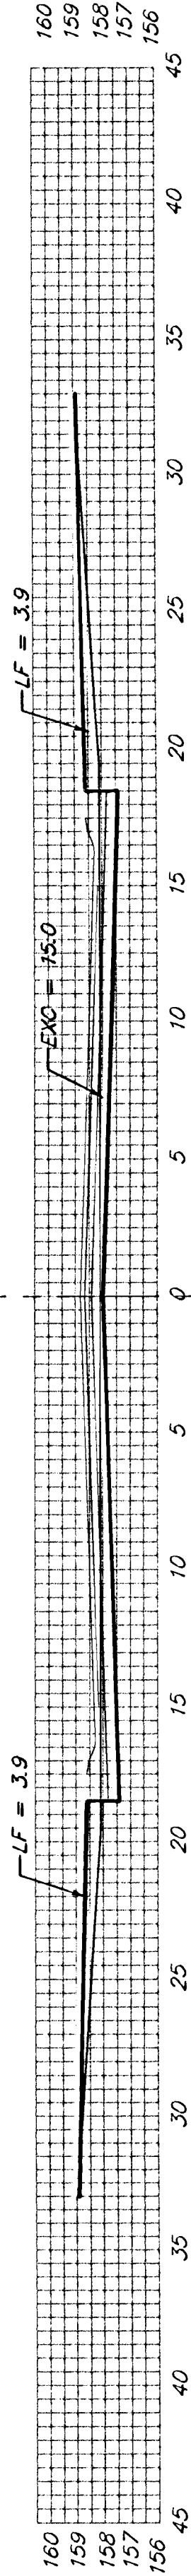


EXC = 27.8
LF = 14.4
CF = 0.0

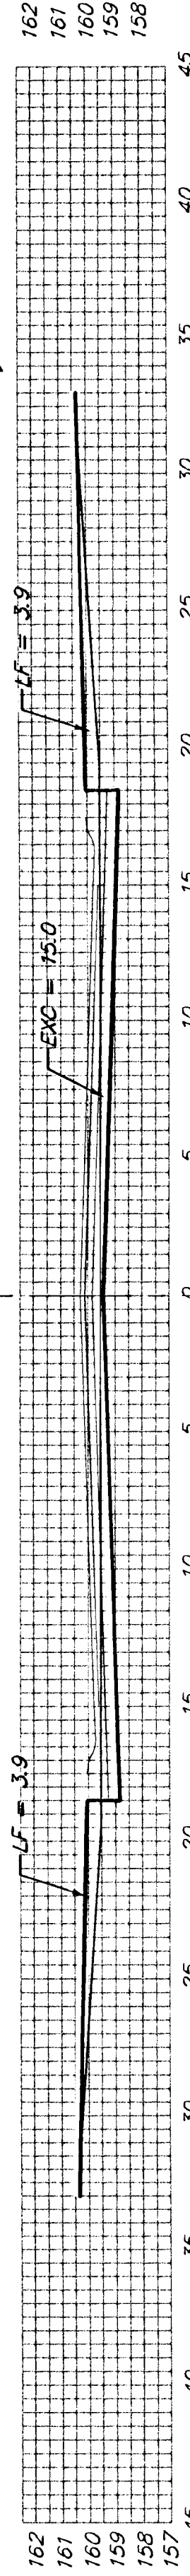


EXC = 1.9
LF = 1.0
CF = 0.0

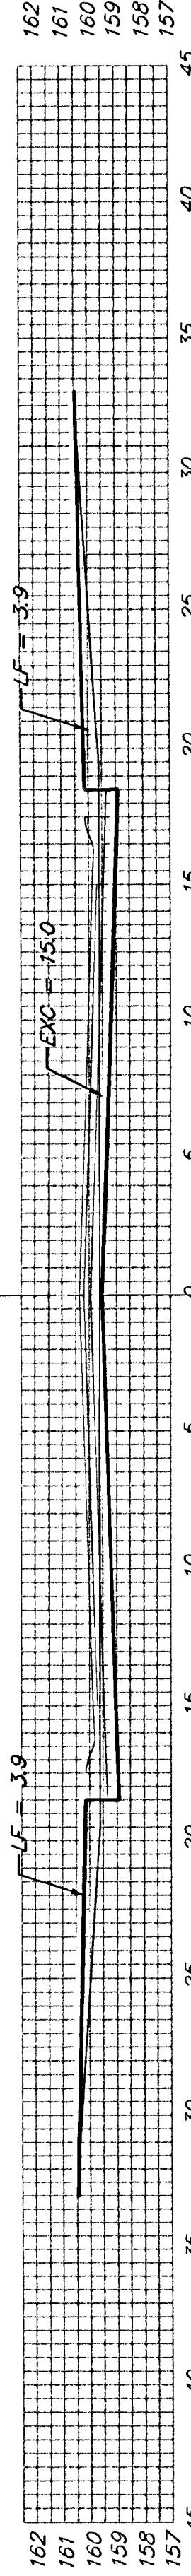


EXC = 22.6
LF = 11.7
CF = 0.0

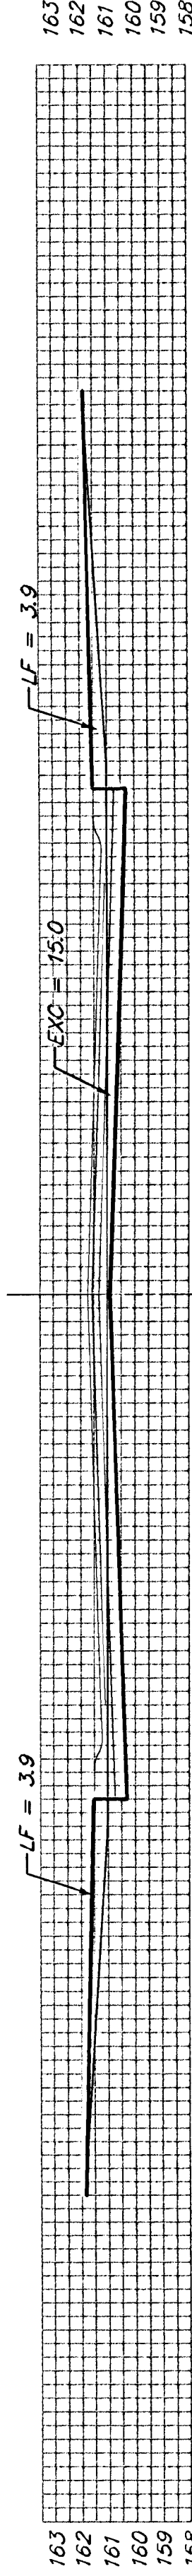


EXC = 27.8
LF = 14.4
CF = 0.0

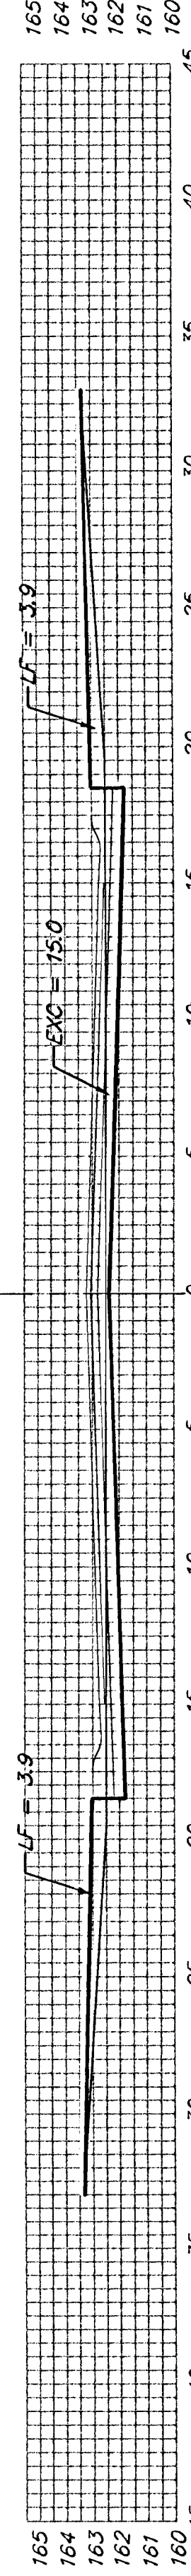


EXC = 6.8
LF = 3.5
CF = 0.0

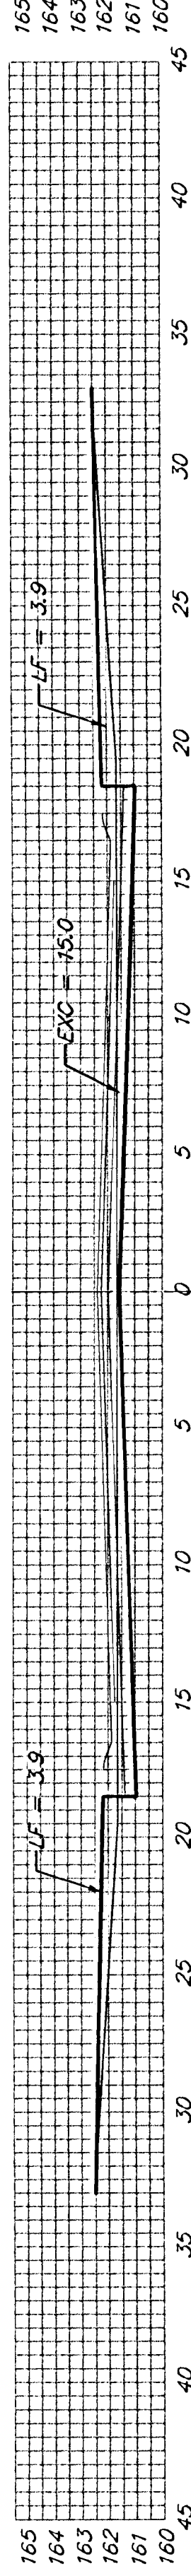

EXC = 12.5
LF = 6.5
CF = 0.0

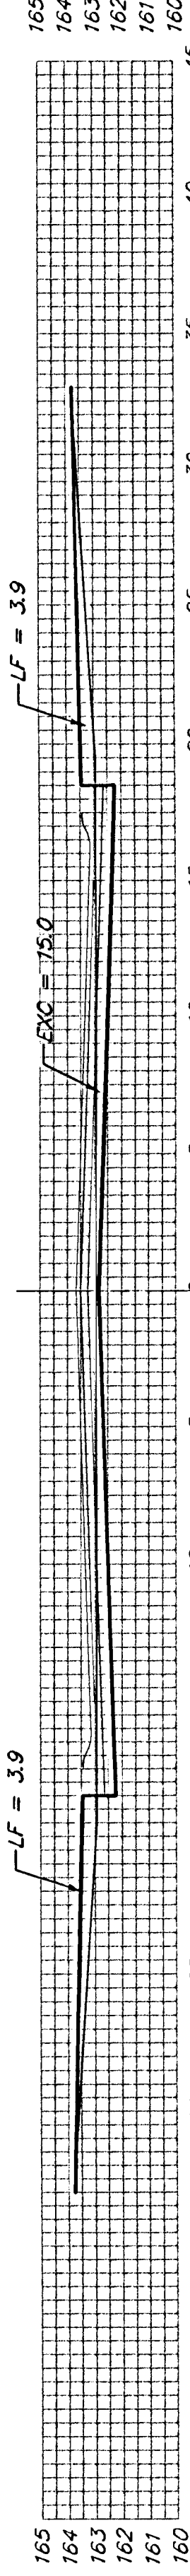

EXC = 11.2
LF = 7.2
CF = 0.0

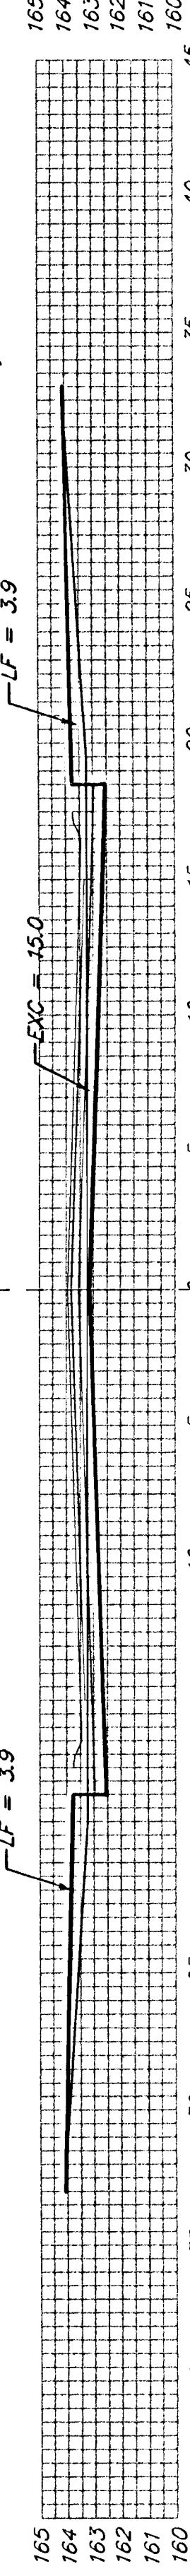

EXC = 22.4
LF = 11.6
CF = 0.0

Sheet Totals:
Excavation = 203.6 C.Y.
Loose Fill = 107.0 C.Y.
Compacted Fill = 0.0 C.Y.