




25' $\begin{matrix} \text{EXC} = 10.3 \\ \text{LF} = 10.5 \\ \text{CF} = 2.1 \end{matrix}$

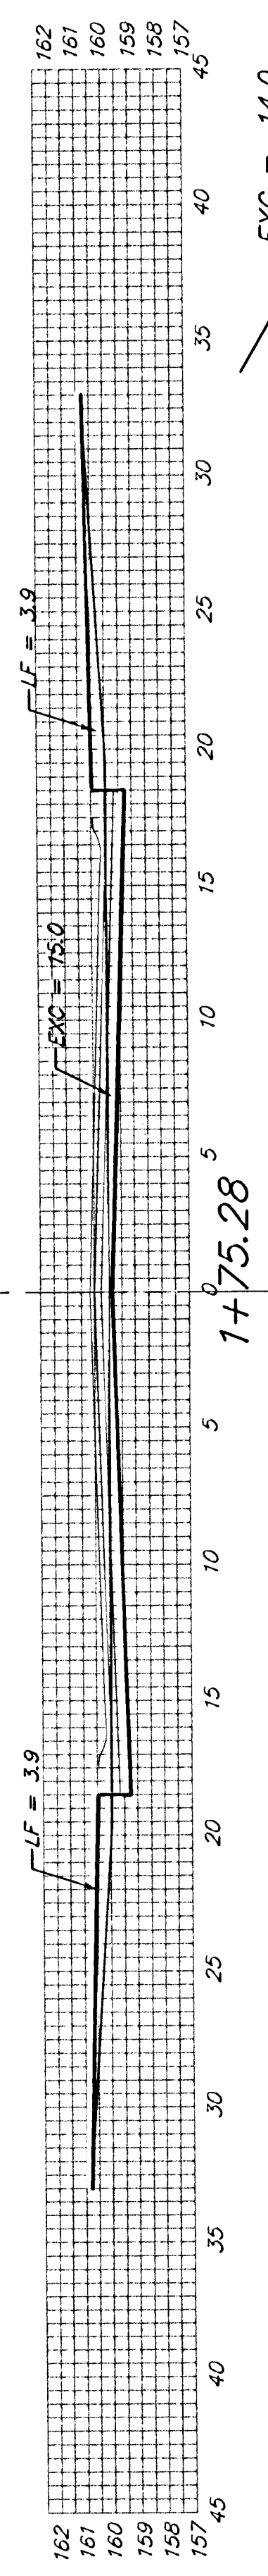


25.28' $\begin{matrix} \text{EXC} = 14.0 \\ \text{LF} = 7.3 \\ \text{CF} = 0.0 \end{matrix}$

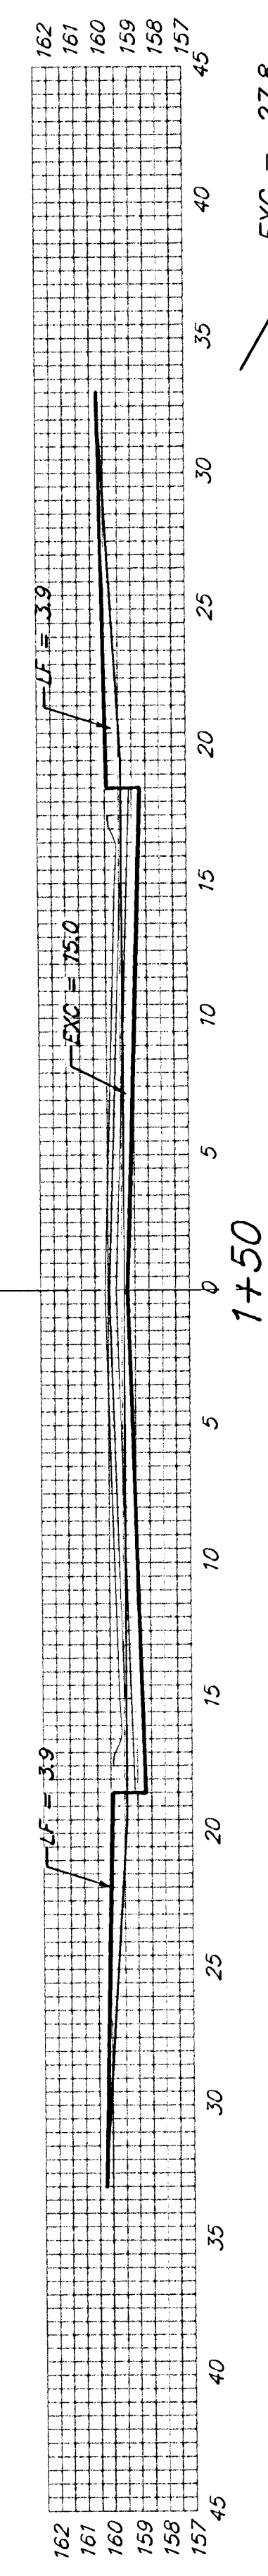


50' $\begin{matrix} \text{EXC} = 27.8 \\ \text{LF} = 14.4 \\ \text{CF} = 0.0 \end{matrix}$

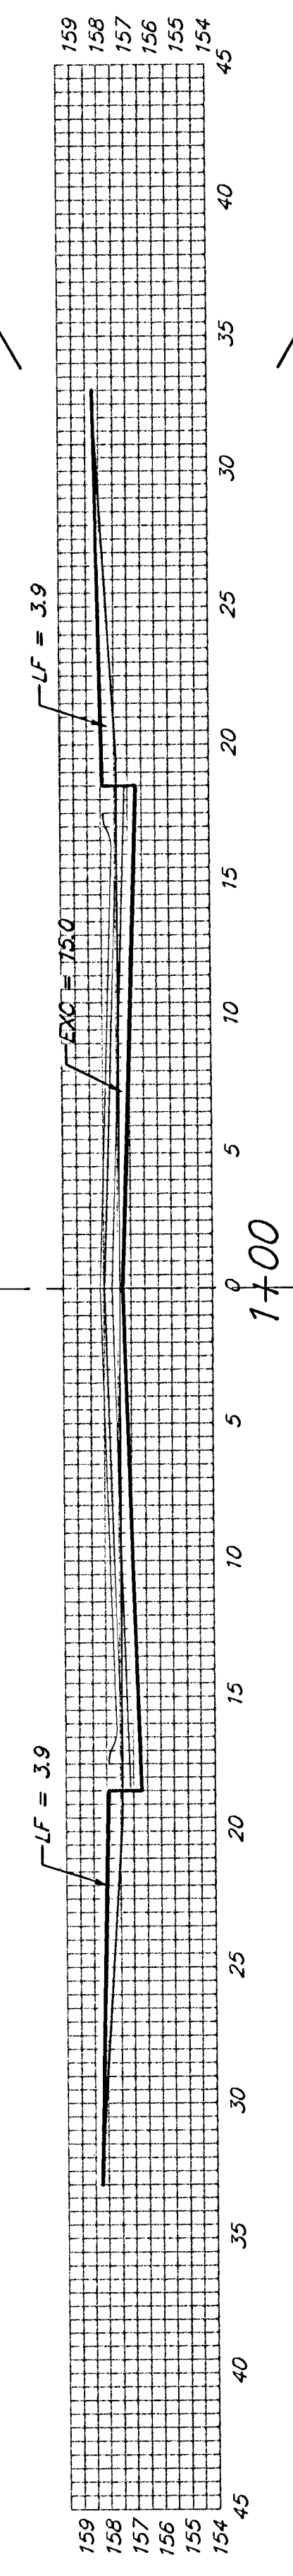

50' $\begin{matrix} \text{EXC} = 27.8 \\ \text{LF} = 14.4 \\ \text{CF} = 0.0 \end{matrix}$

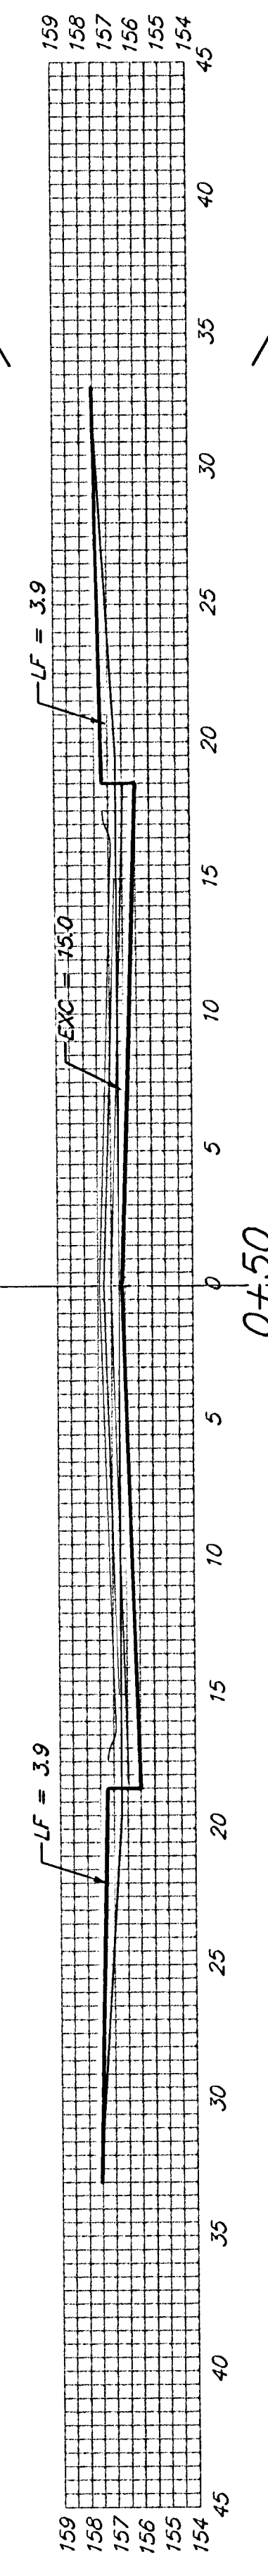

18.02' $\begin{matrix} \text{EXC} = 10.0 \\ \text{LF} = 5.2 \\ \text{CF} = 0.0 \end{matrix}$

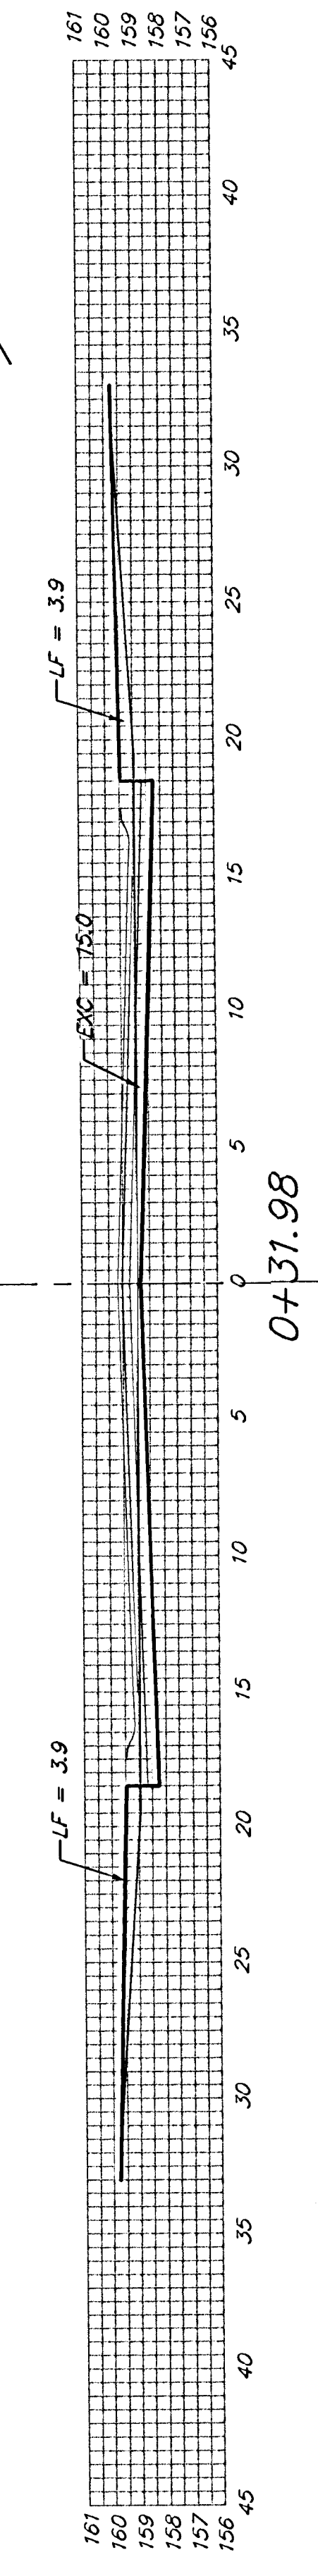

W. 34TH CT. N. (Lots 17-24)

Sheet Totals:
Excavation = 89.9 C.Y.
Loose Fill = 51.8 C.Y.
Compacted Fill = 2.1 C.Y.