




25' $\begin{matrix} EXC = 10.3 \\ LF = 10.5 \\ CF = 2.1 \end{matrix}$

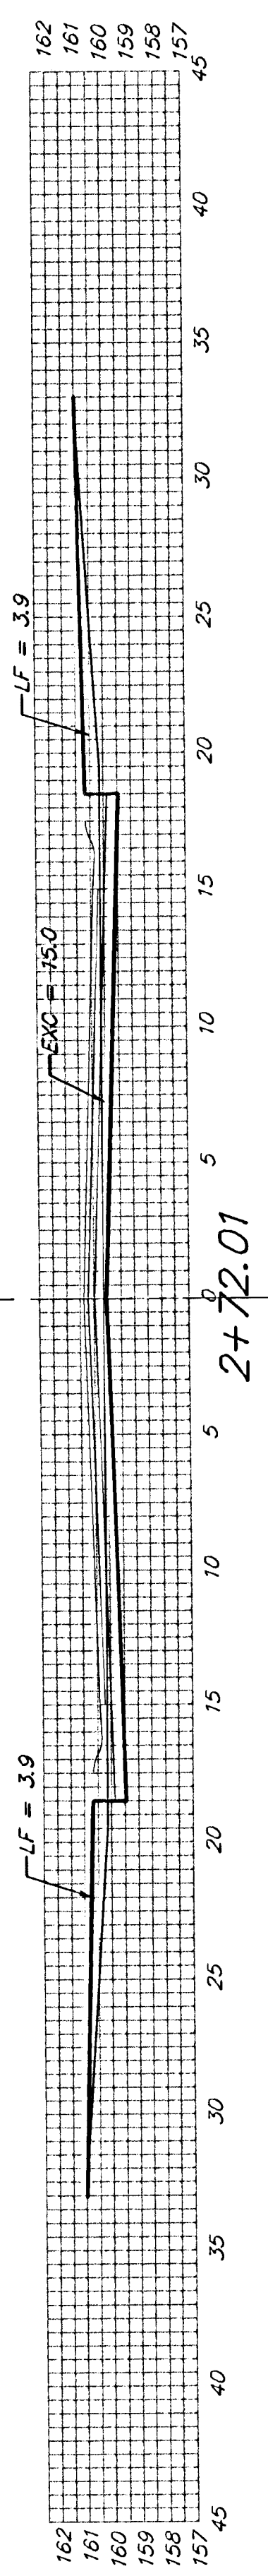


22.01' $\begin{matrix} EXC = 12.2 \\ LF = 6.4 \\ CF = 0.0 \end{matrix}$

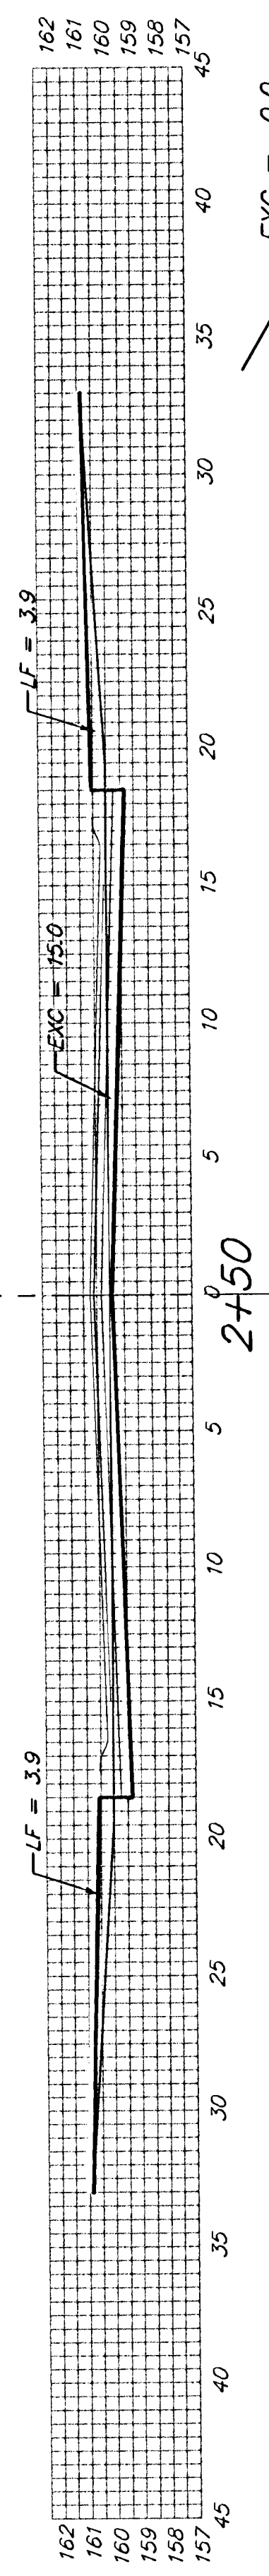


50' $\begin{matrix} EXC = 0.0 \\ LF = 0.0 \\ CF = 0.0 \end{matrix}$

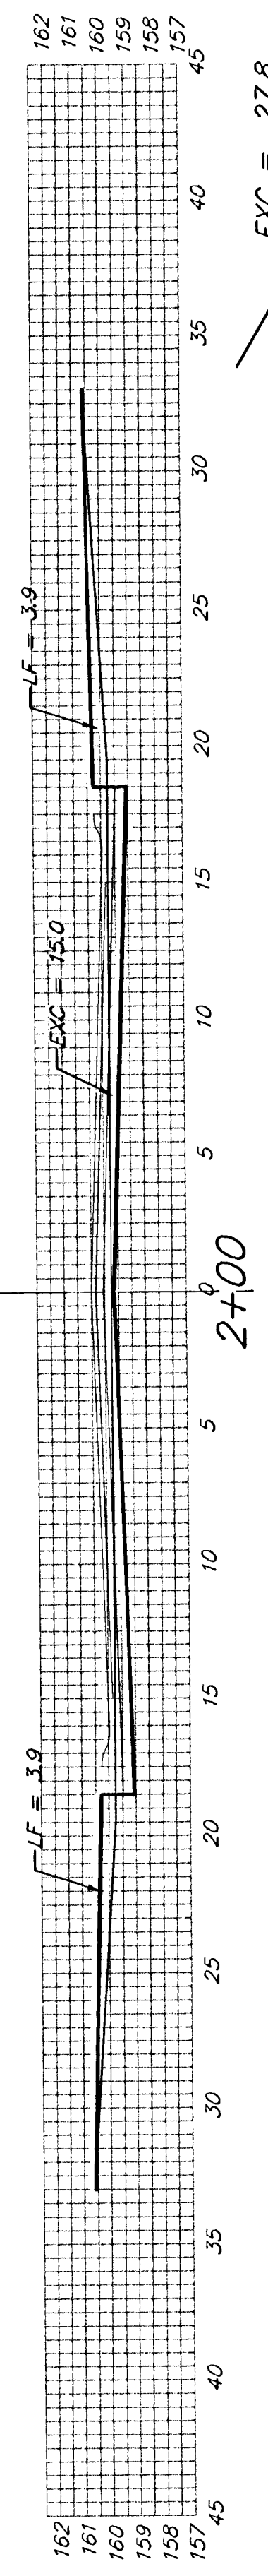


50' $\begin{matrix} EXC = 27.8 \\ LF = 14.4 \\ CF = 0.0 \end{matrix}$

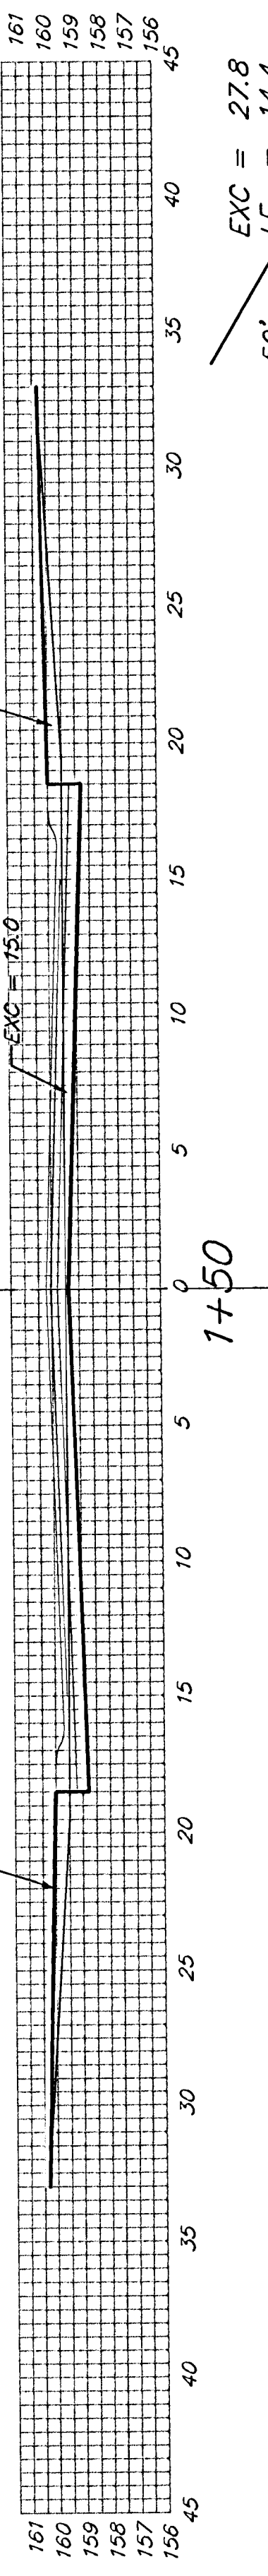


50' $\begin{matrix} EXC = 27.8 \\ LF = 14.4 \\ CF = 0.0 \end{matrix}$

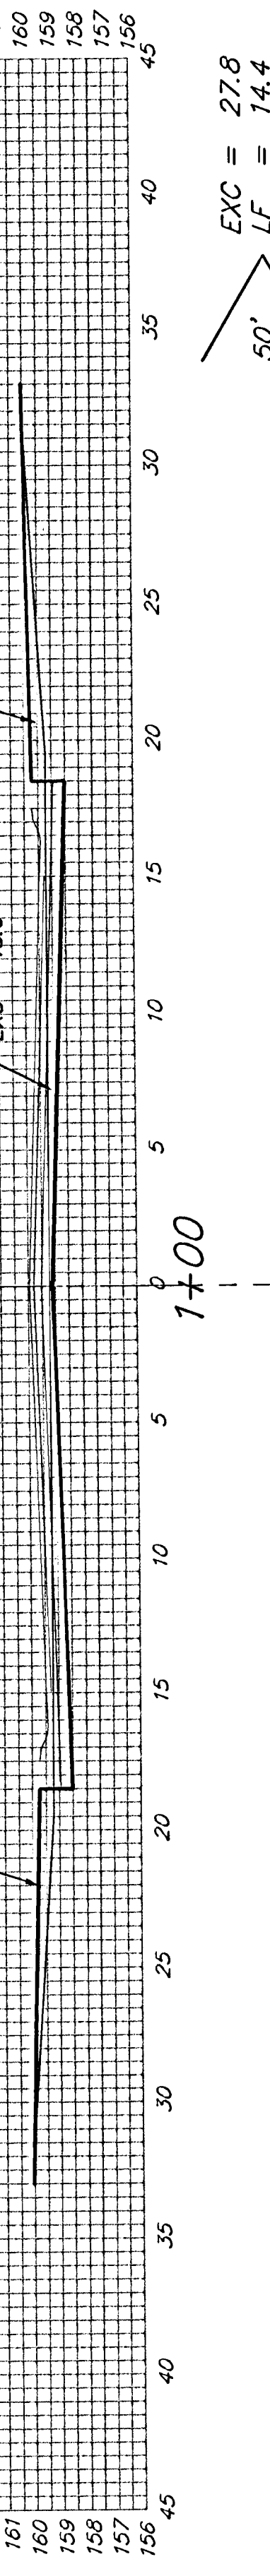

50' $\begin{matrix} EXC = 27.8 \\ LF = 14.4 \\ CF = 0.0 \end{matrix}$

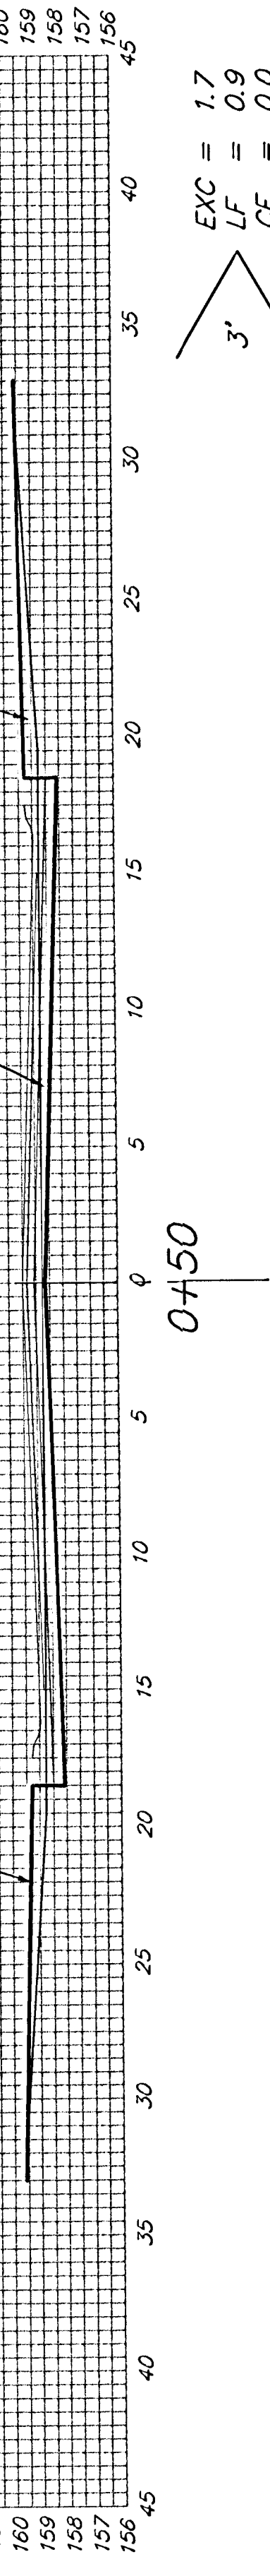

3' $\begin{matrix} EXC = 1.7 \\ LF = 0.9 \\ CF = 0.0 \end{matrix}$

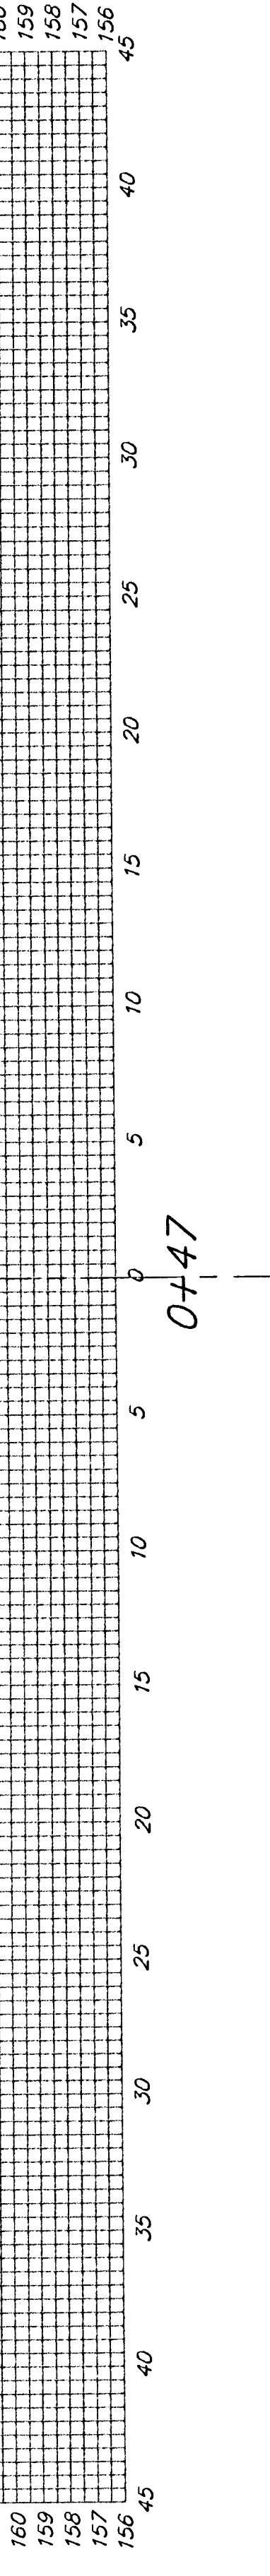

VALERIE CIR. (Lots 1-11, BLK A)

Sheet Totals:
Excavation = 135.4 C.Y.
Loose Fill = 75.4 C.Y.
Compacted Fill = 2.1 C.Y.