




20.00'  $\begin{matrix} EXC = 3.8 \\ LF = 4.7 \\ CF = 0.0 \end{matrix}$

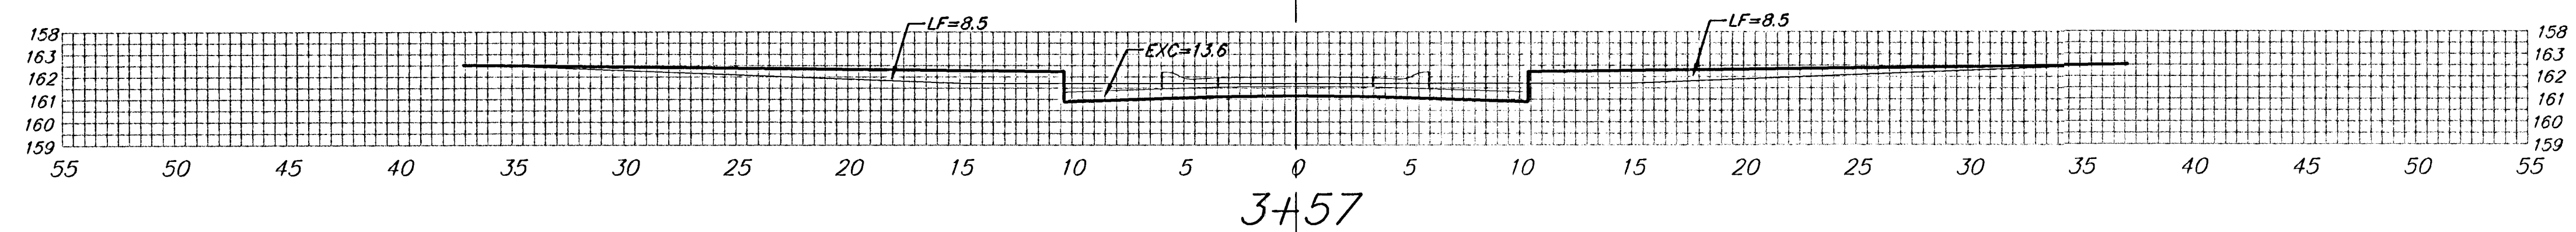


20.00'  $\begin{matrix} EXC = 7.3 \\ LF = 11.0 \\ CF = 5.0 \end{matrix}$

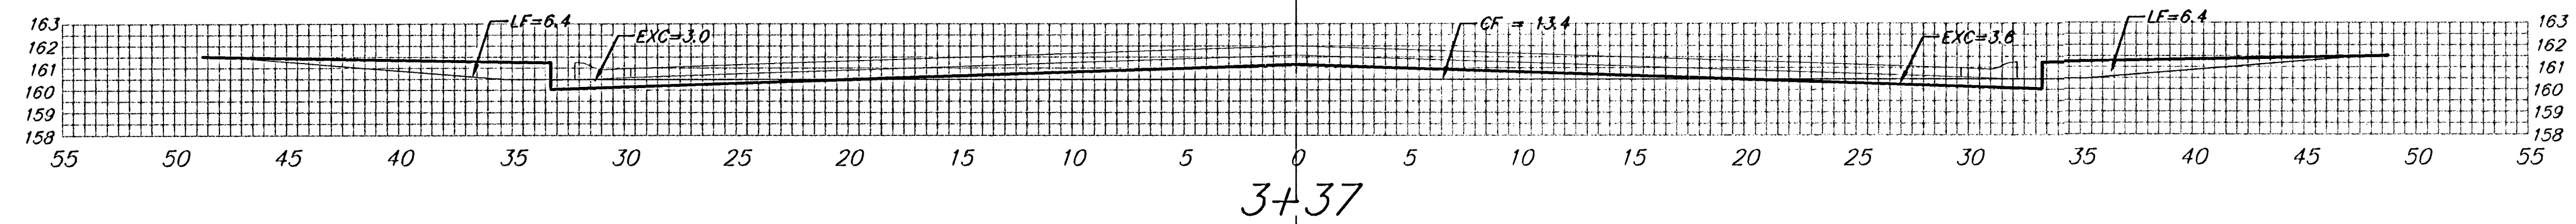

15.00'  $\begin{matrix} EXC = 3.6 \\ LF = 6.9 \\ CF = 7.8 \end{matrix}$

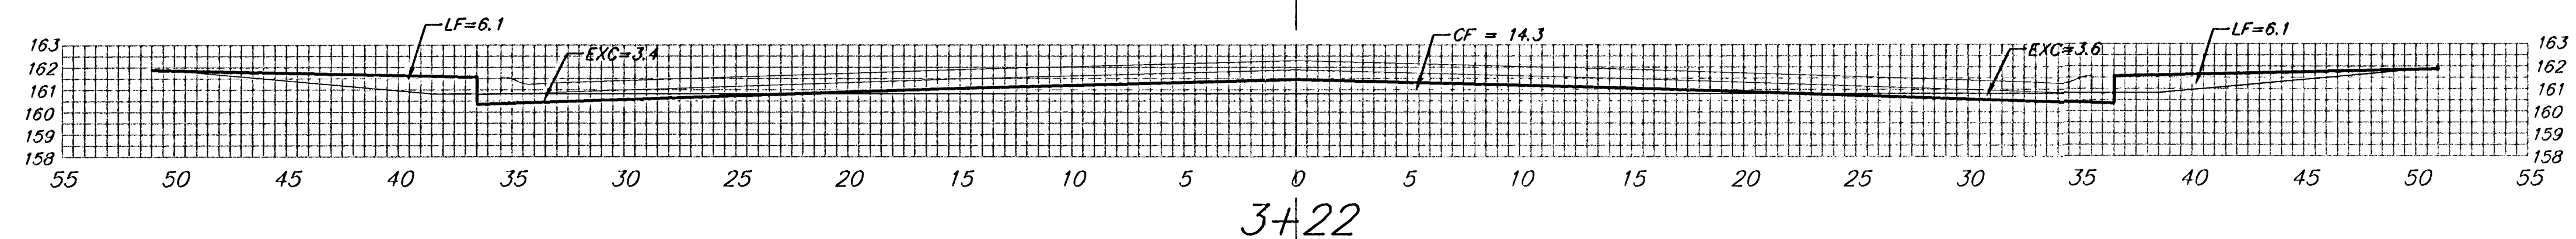

24.99'  $\begin{matrix} EXC = 6.5 \\ LF = 12.5 \\ CF = 8.9 \end{matrix}$

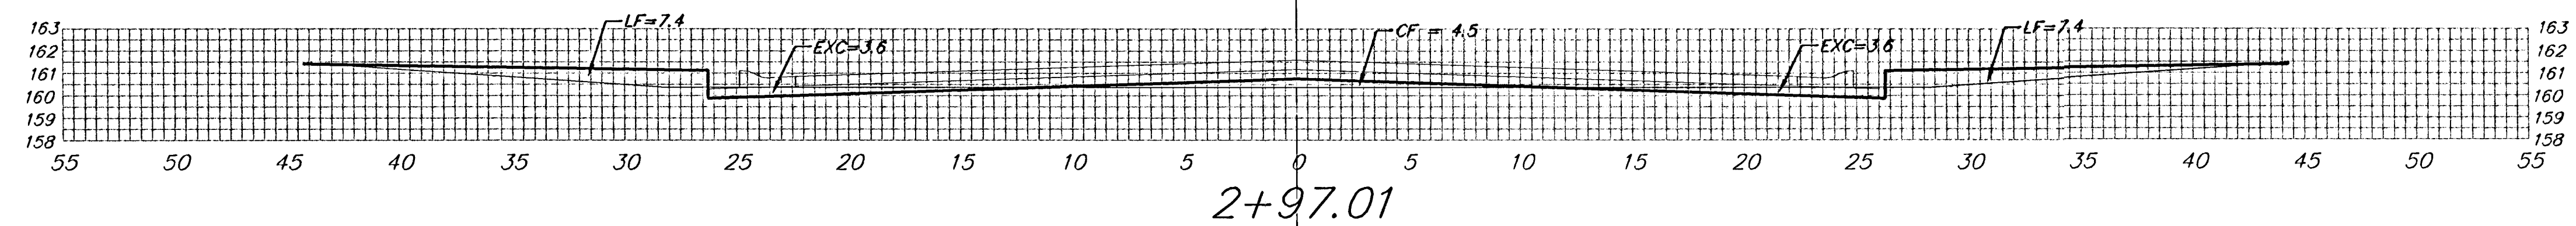

VALERIE CIR. (Lots 1-11, BLK A)

Sheet Totals:  
Excavation = 21.2  
Loose Fill = 35.1  
Compacted Fill = 21.7

|   |                                       |
|---|---------------------------------------|
| <b>BAUGHMAN COMPANY P.A.</b><br>ENGINEERING, SURVEYING, & PLANNING<br><small>316-262-7271 • 315 ELLIS • WICHITA, KANSAS 67211</small> | REV.                                  |
|   | SHEET<br><b>32</b><br>OF<br><b>33</b> |
| PROJECT NUMBER<br><b>472-83891</b>   |                                       |