


EXC = 23.4
LF = 13.1
CF = 1.3

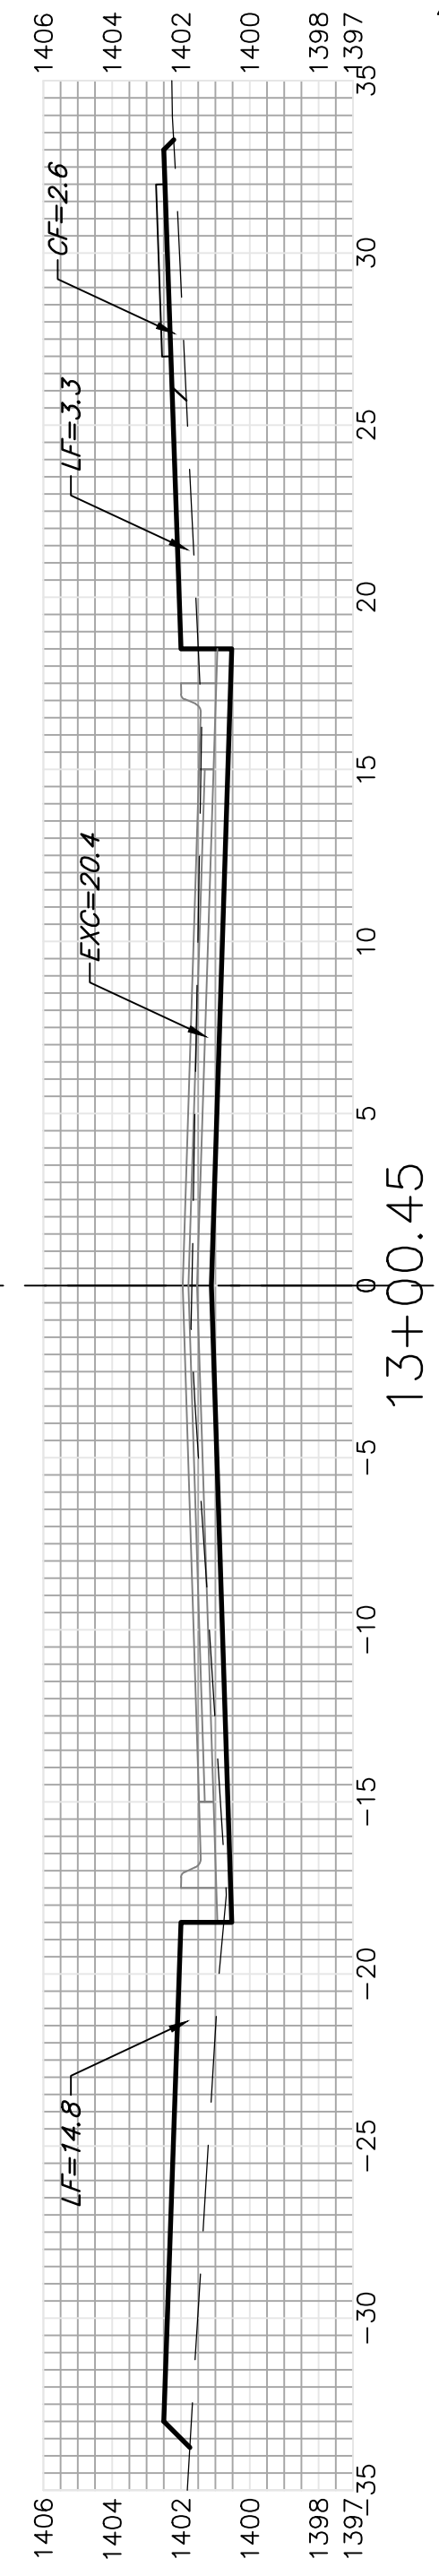


13+00.45



EXC = 29.9
LF = 36.0
CF = 3.5


46.30'

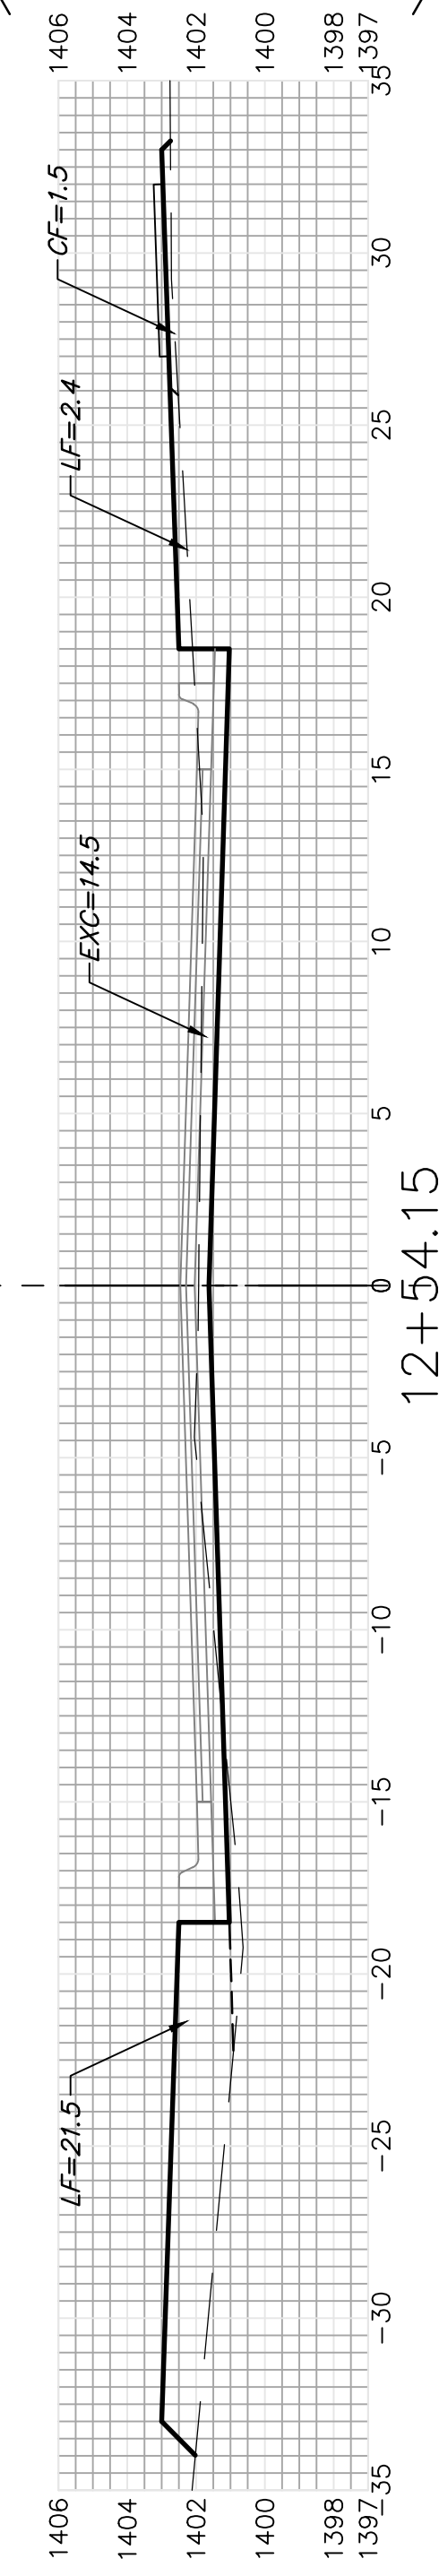

12+54.15

EXC = 11.0
LF = 24.6
CF = 0.8


27.35'

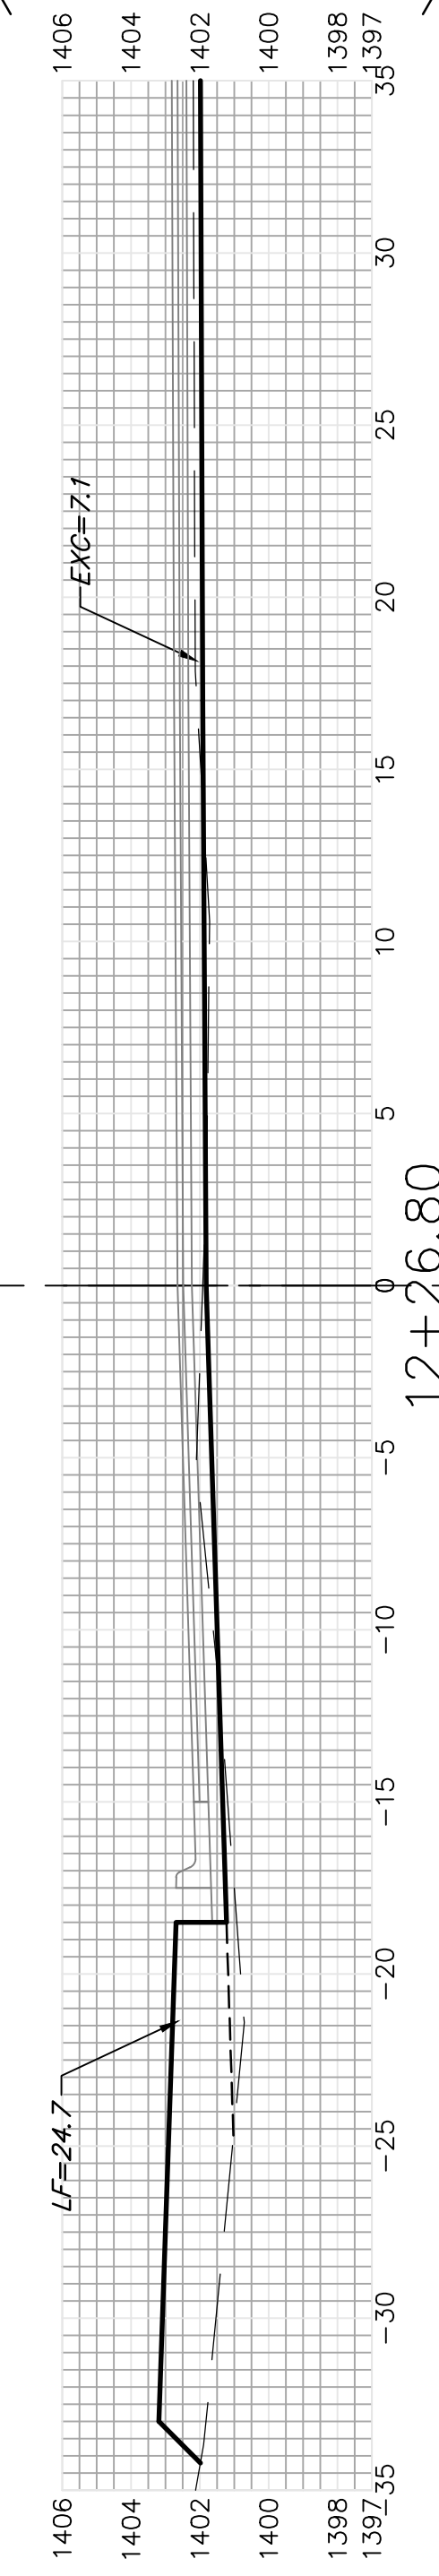

12+26.80

EXC = 7.8
LF = 22.6
CF = 1.8

27.35'

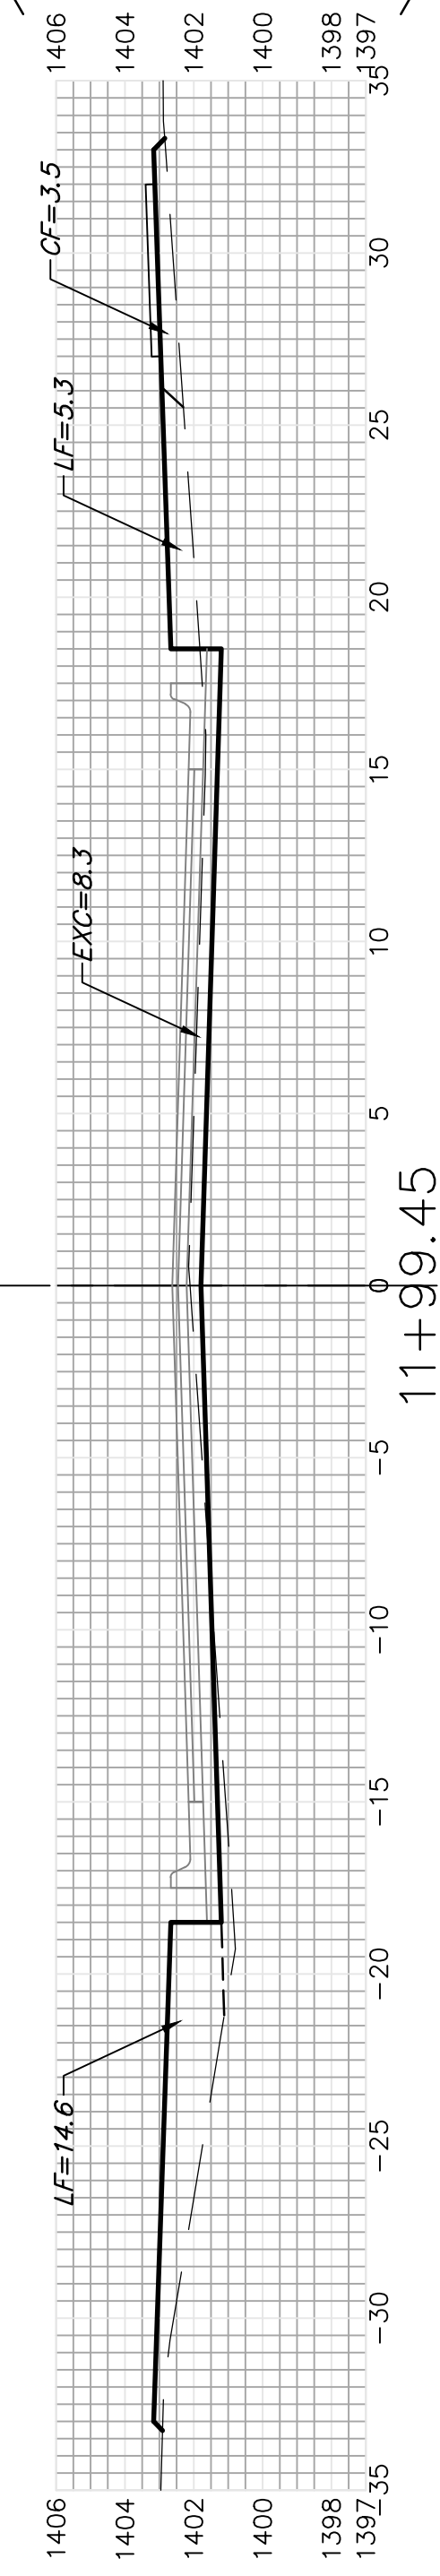


11+99.45

EXC = 20.9
LF = 30.5
CF = 4.8

49.45'


BRACKEN

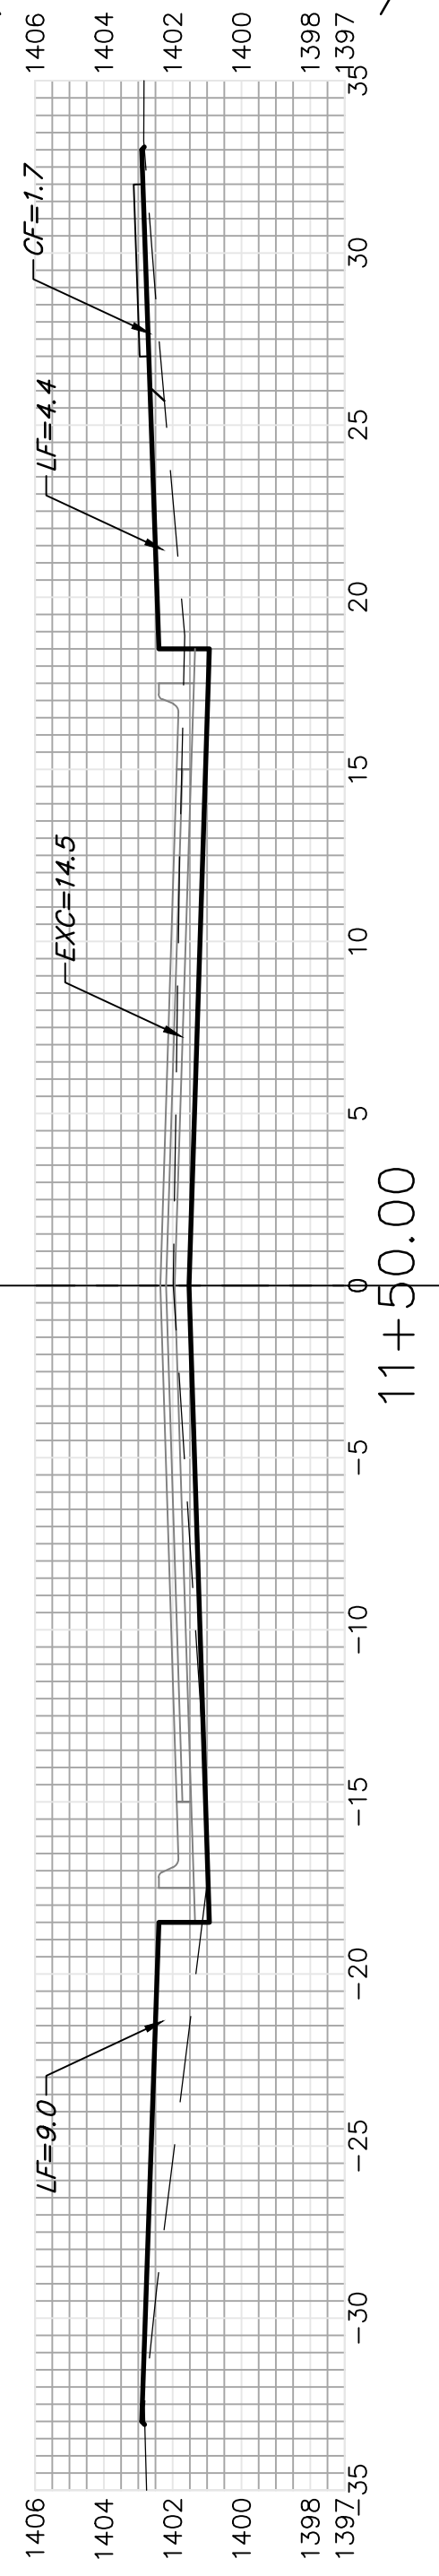

11+50.00

EXC = 30.8
LF = 24.2
CF = 3.5


50.00'

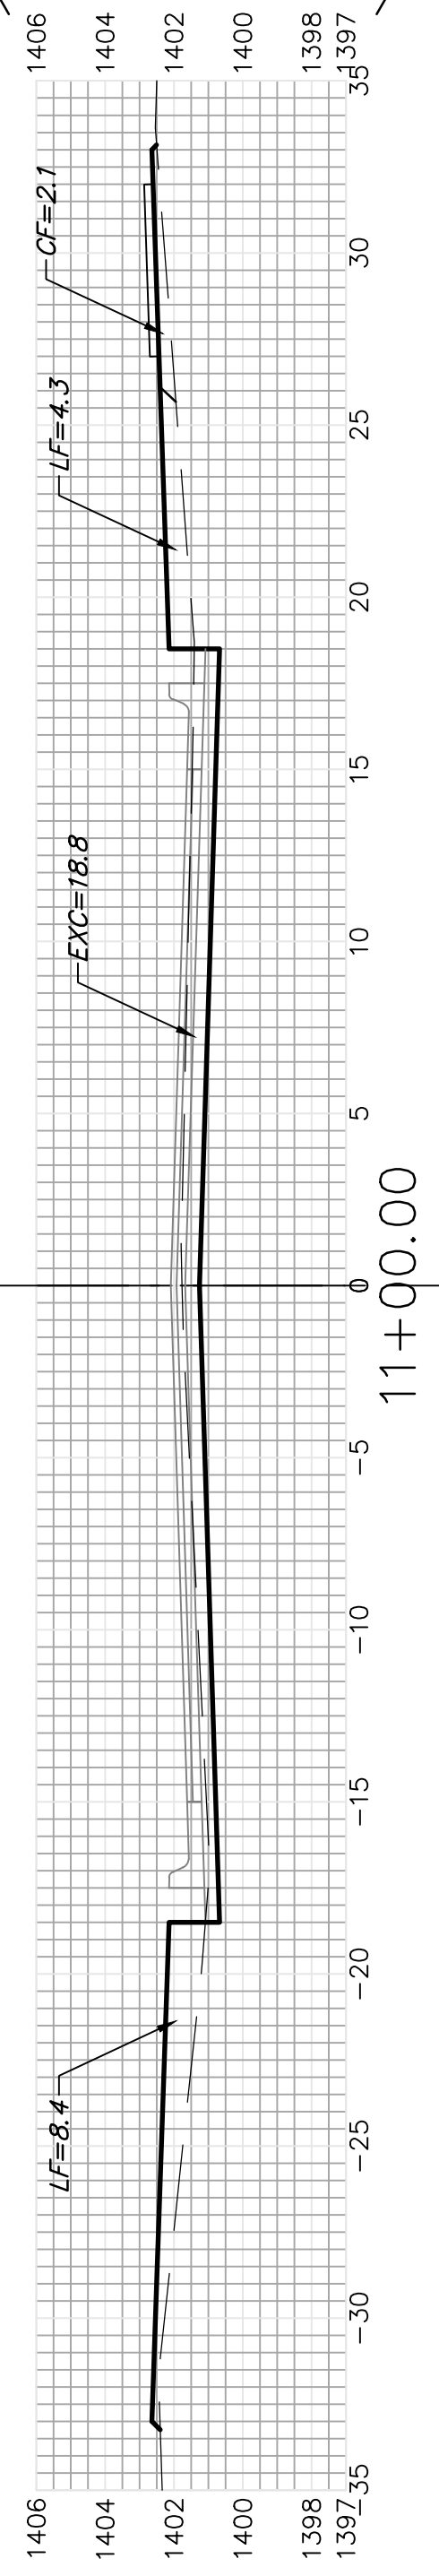

11+00.00

EXC = 37.7
LF = 19.4
CF = 3.2


50.00'

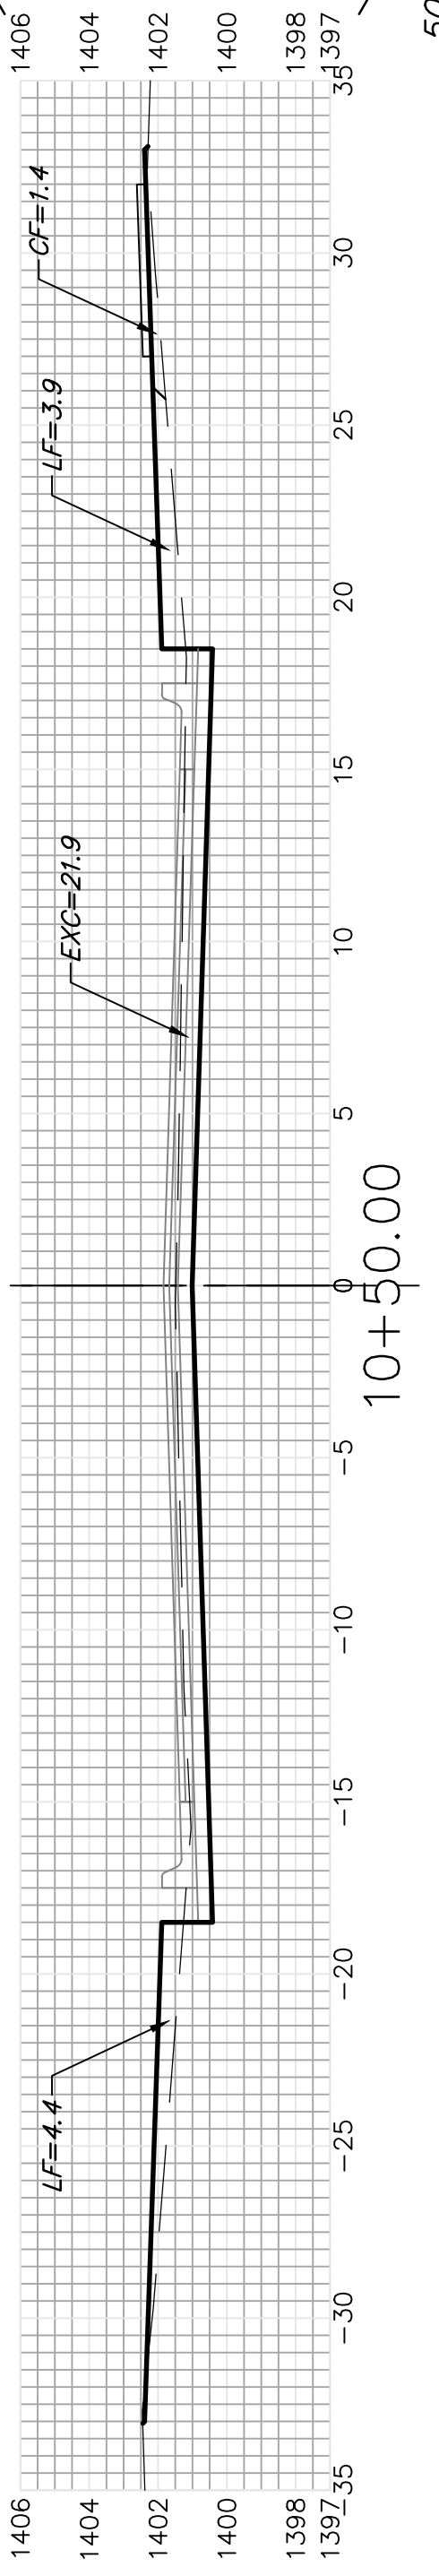

10+50.00

EXC = 40.9
LF = 14.8
CF = 2.8


50.00'

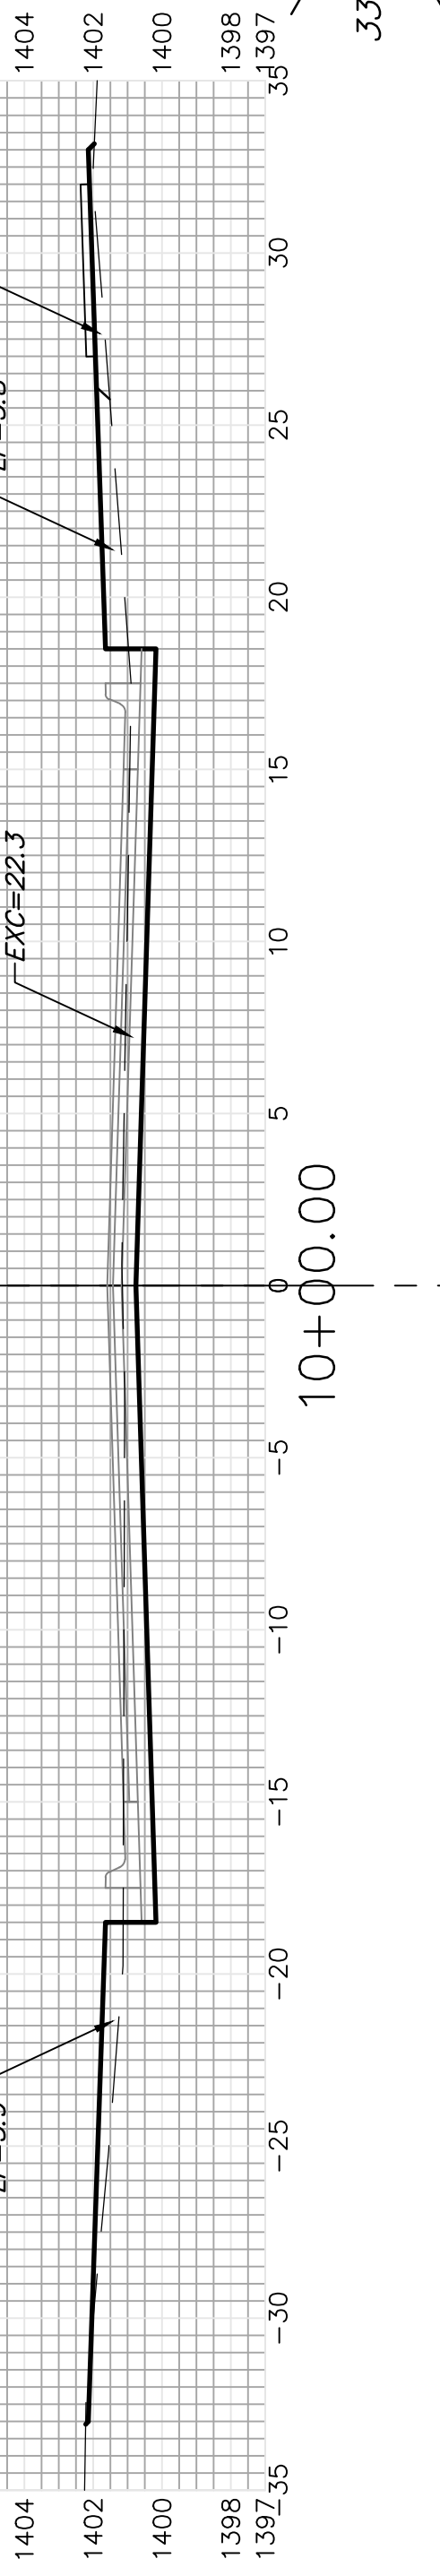

10+00.00

EXC = 28.6
LF = 10.7
CF = 1.9


33.27'

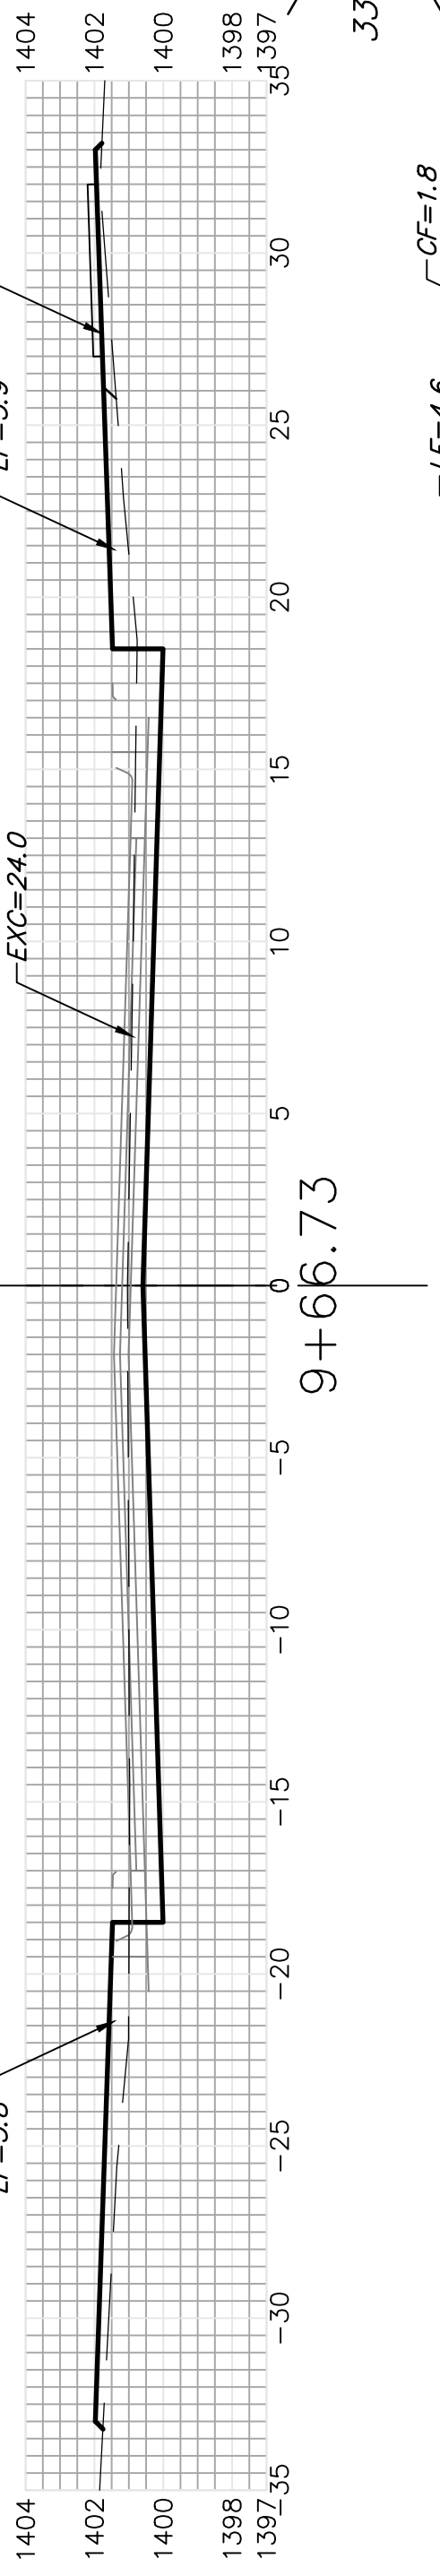

9+66.73

EXC = 39.5
LF = 9.0
CF = 2.1

33.98'

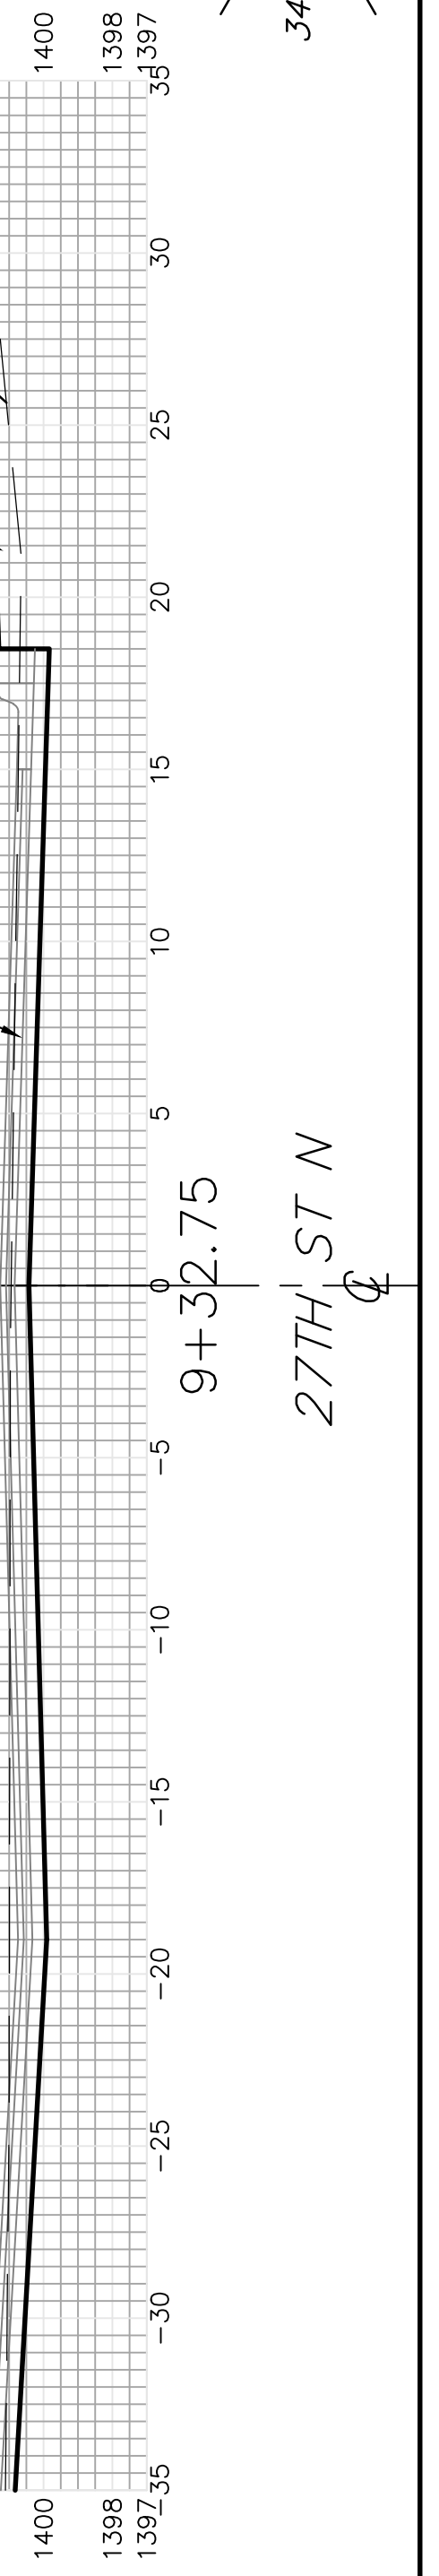

9+32.75

EXC = 26.8
LF = 6.2
CF = 1.1

34.02'

27TH ST N

Sheet Totals
Excavation = 297.3 C.Y.
Loose Fill = 211.1 C.Y.
Compacted Fill = 26.8 C.Y.

