

EXC = 44.6
LF = 16.6
CF = 4.5




17+00.78

EXC = 29.1
LF = 12.8
CF = 1.1




16+66.98

EXC = 22.4
LF = 16.5
CF = 3.2

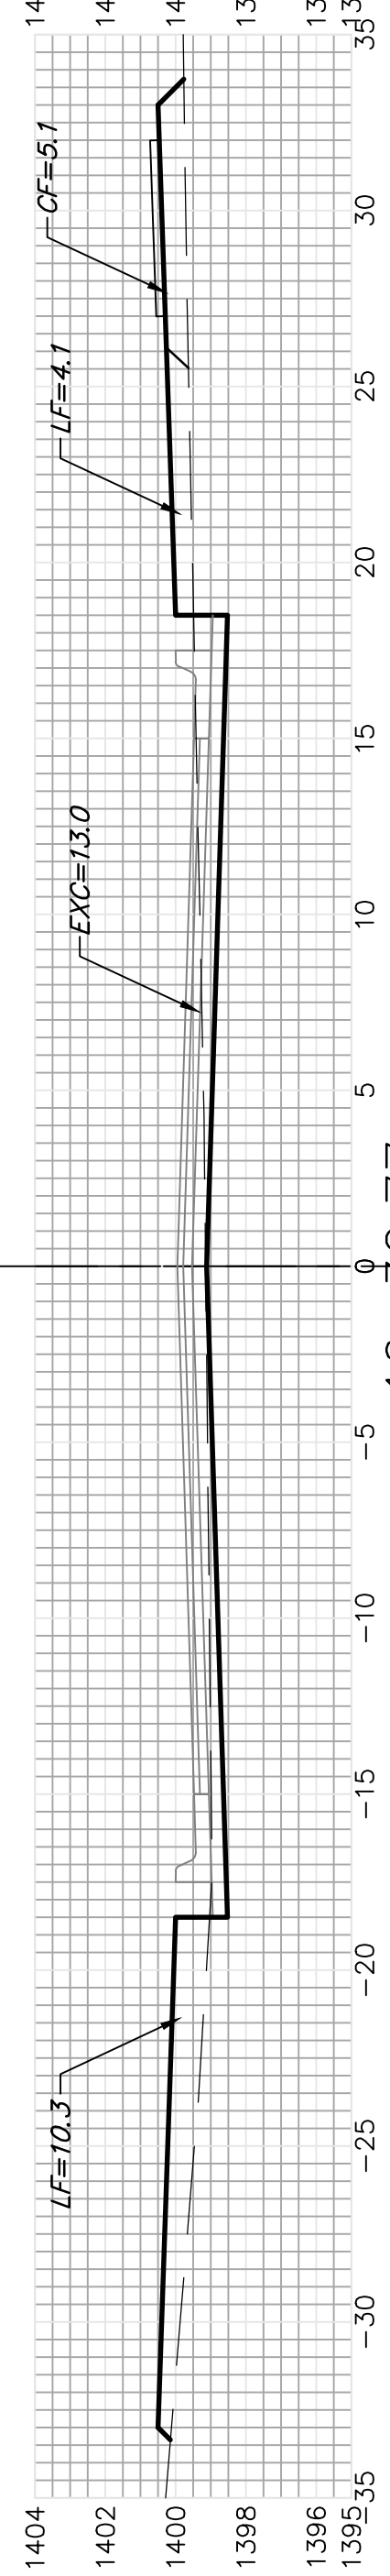


16+32.77

EXC = 15.8
LF = 16.7
CF = 4.4

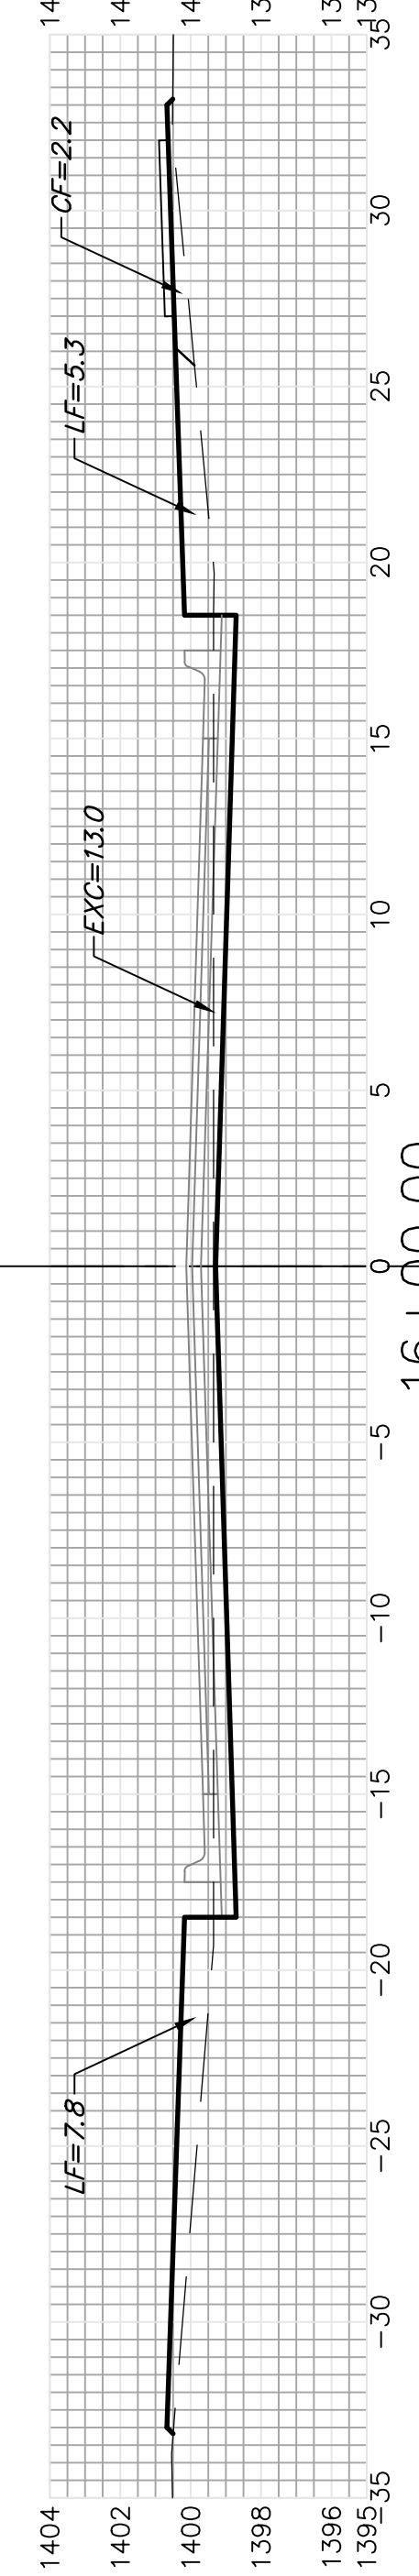


16+00.00

EXC = 38.0
LF = 19.2
CF = 3.8

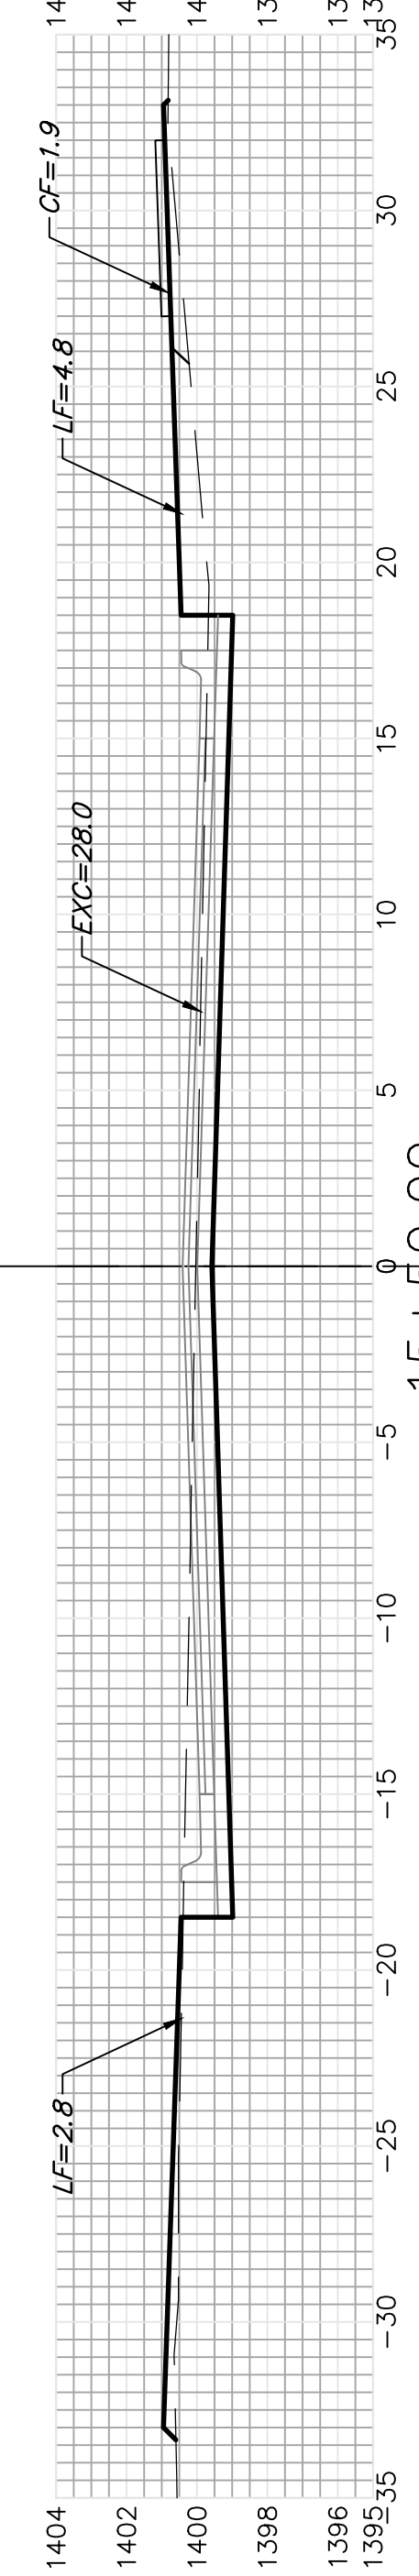


15+50.00

EXC = 50.2
LF = 16.9
CF = 2.9

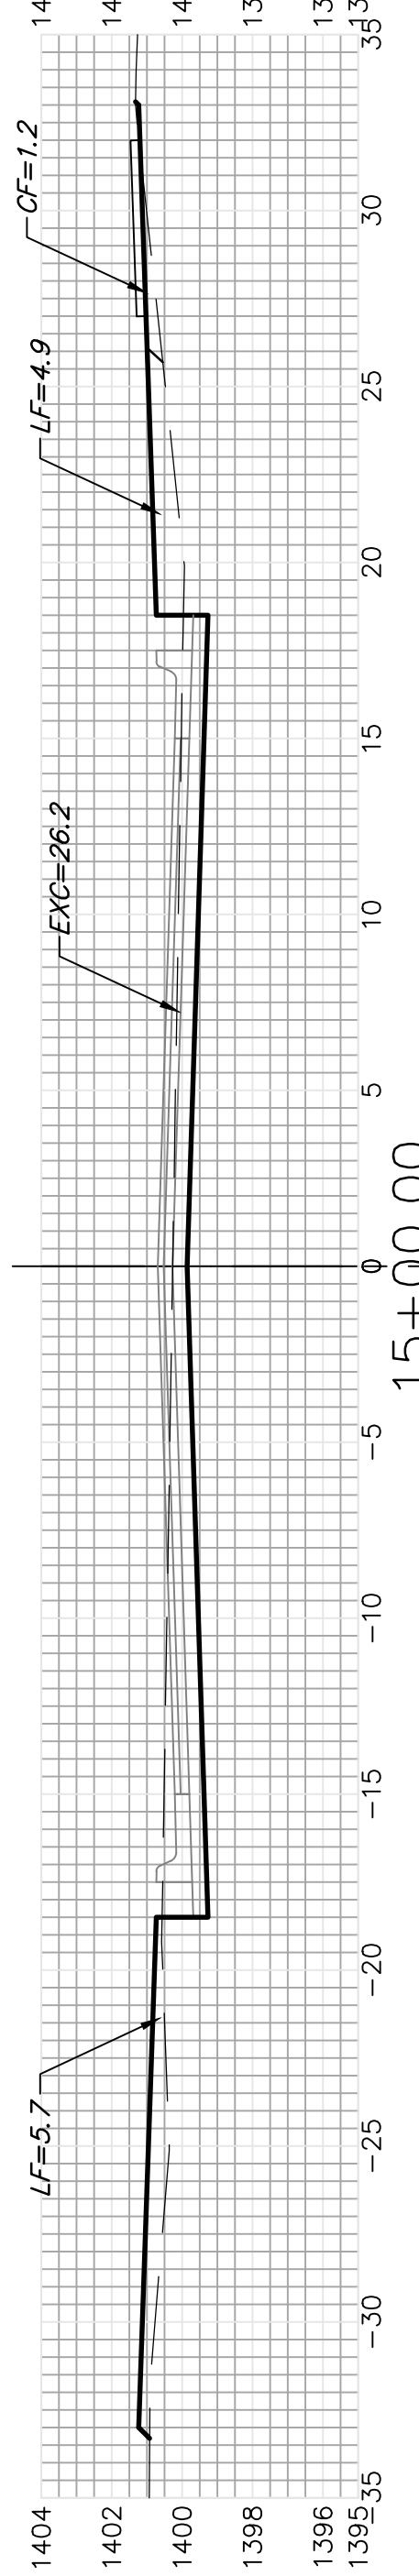


15+00.00

EXC = 41.4
LF = 22.3
CF = 1.1

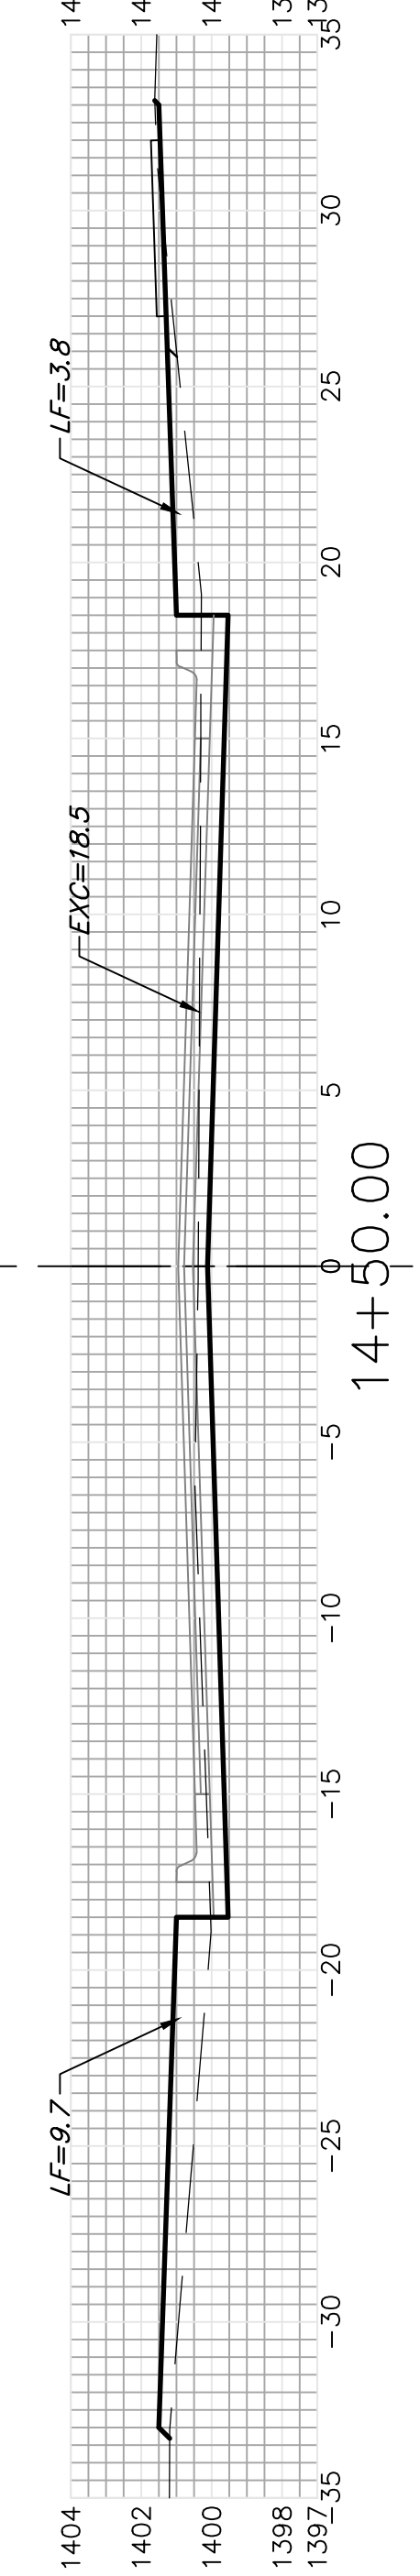


14+50.00

EXC = 36.1
LF = 23.8
CF = 0.0

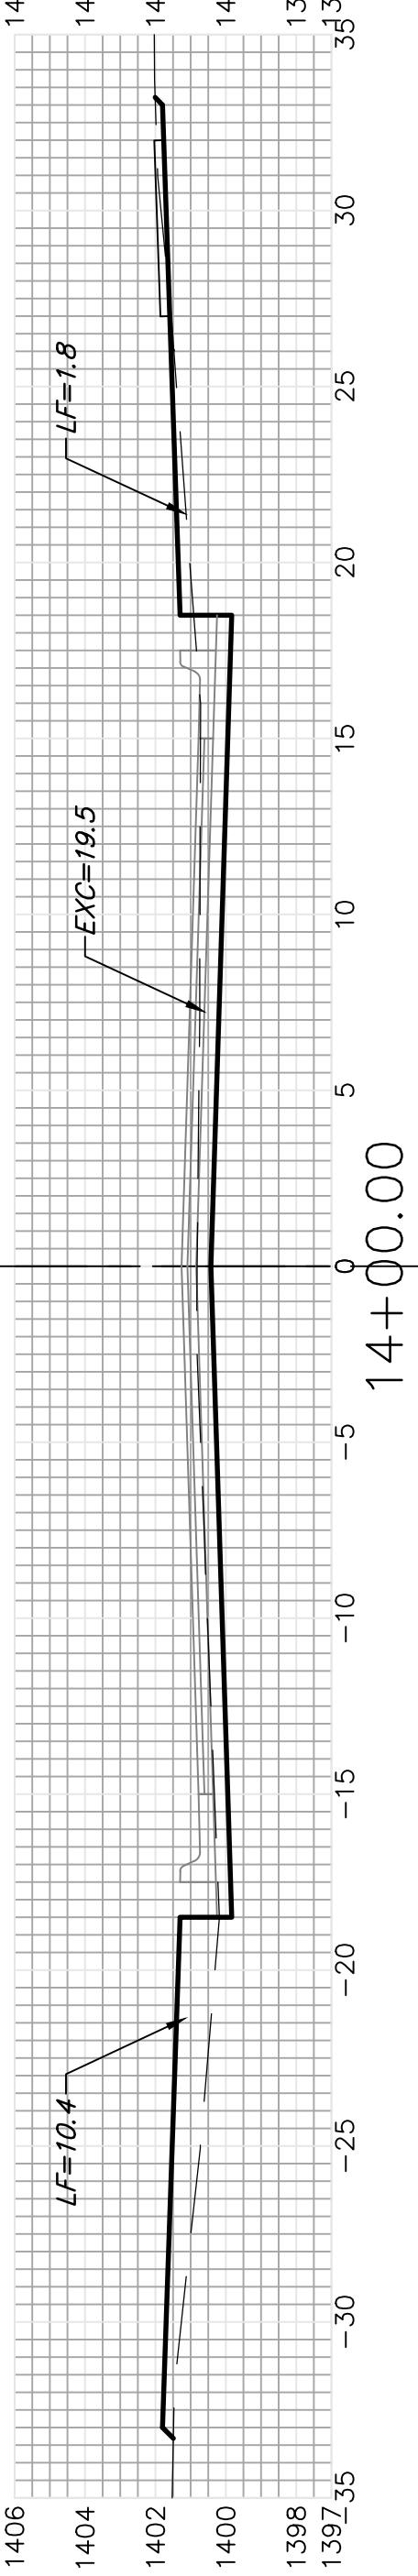


14+00.00

EXC = 69.1
LF = 16.1
CF = 0.0

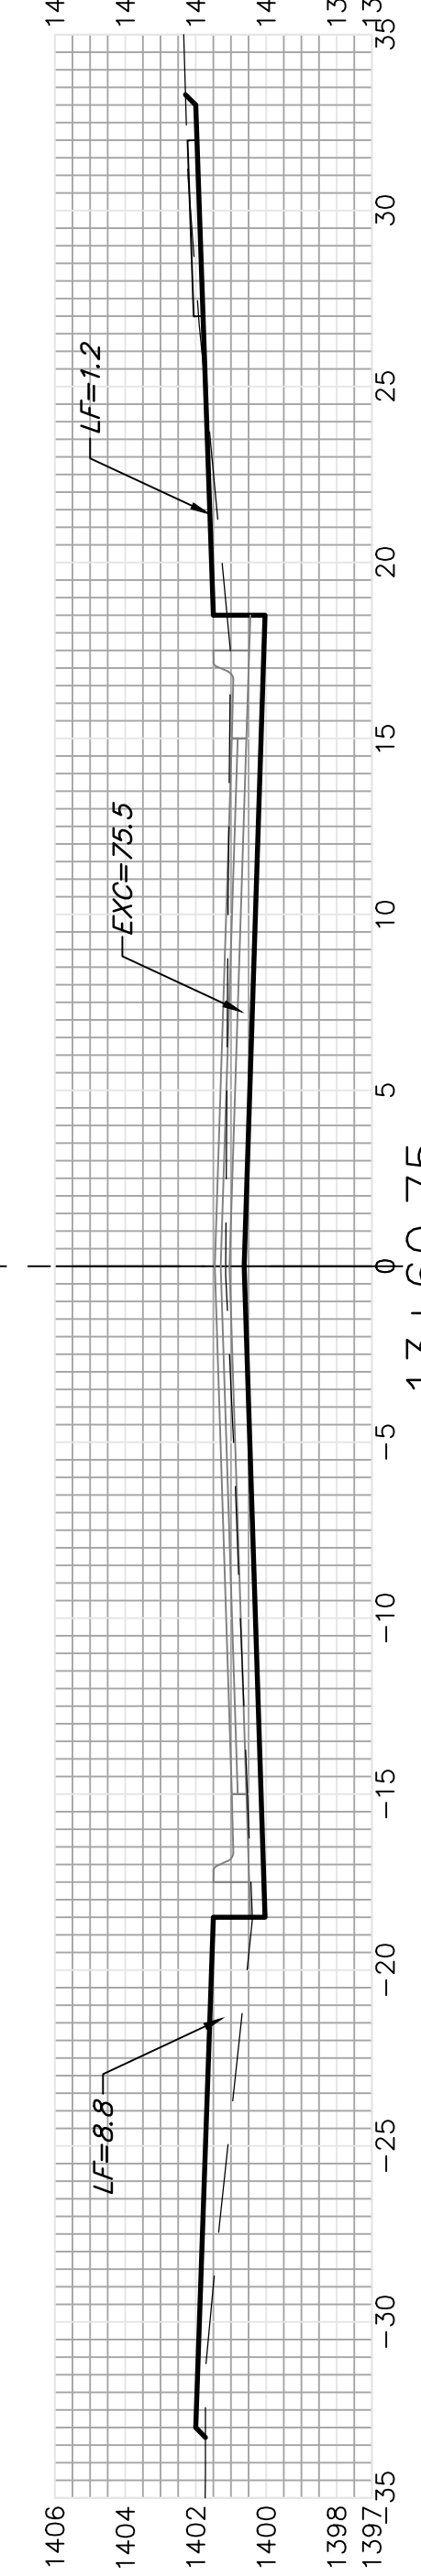

13+60.75

EXC = 64.3
LF = 11.6
CF = 0.0

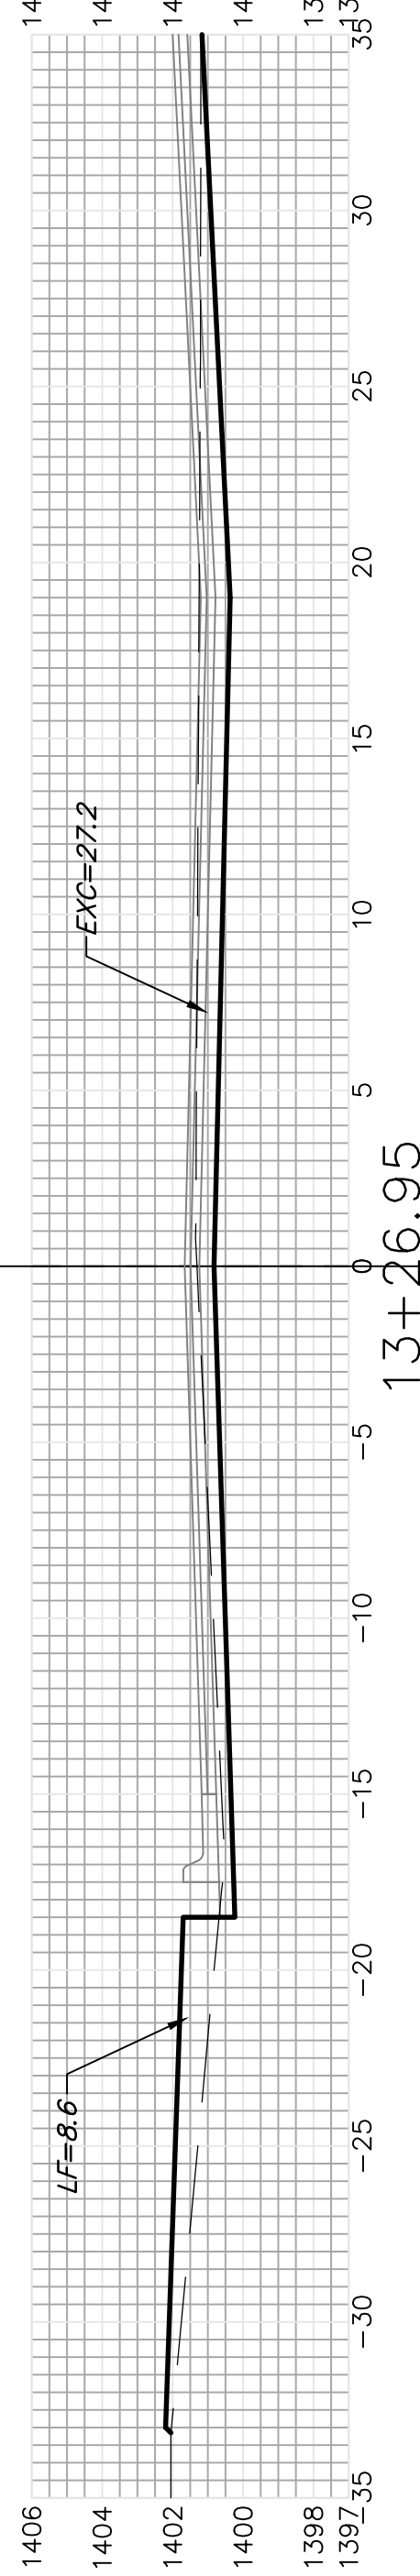

13+26.95

BRAÇKEN

Sheet Totals
Excavation = 411.0 C.Y.
Loose Fill = 172.5 C.Y.
Compacted Fill = 21.0 C.Y.

Baughman
Baughman Company, P.A. 315 Ellis St. Wichita, KS 67211 P 316-262-2271 F 316-262-0149
ENGINEERING | SURVEYING | PLANNING | LANDSCAPE ARCHITECTURE
PROJECT NUMBER SHEET
34 OF 42
Str.dwg