



34.53' $\begin{matrix} EXC = 23.1 \\ LF = 5.6 \\ CF = 0.0 \end{matrix}$

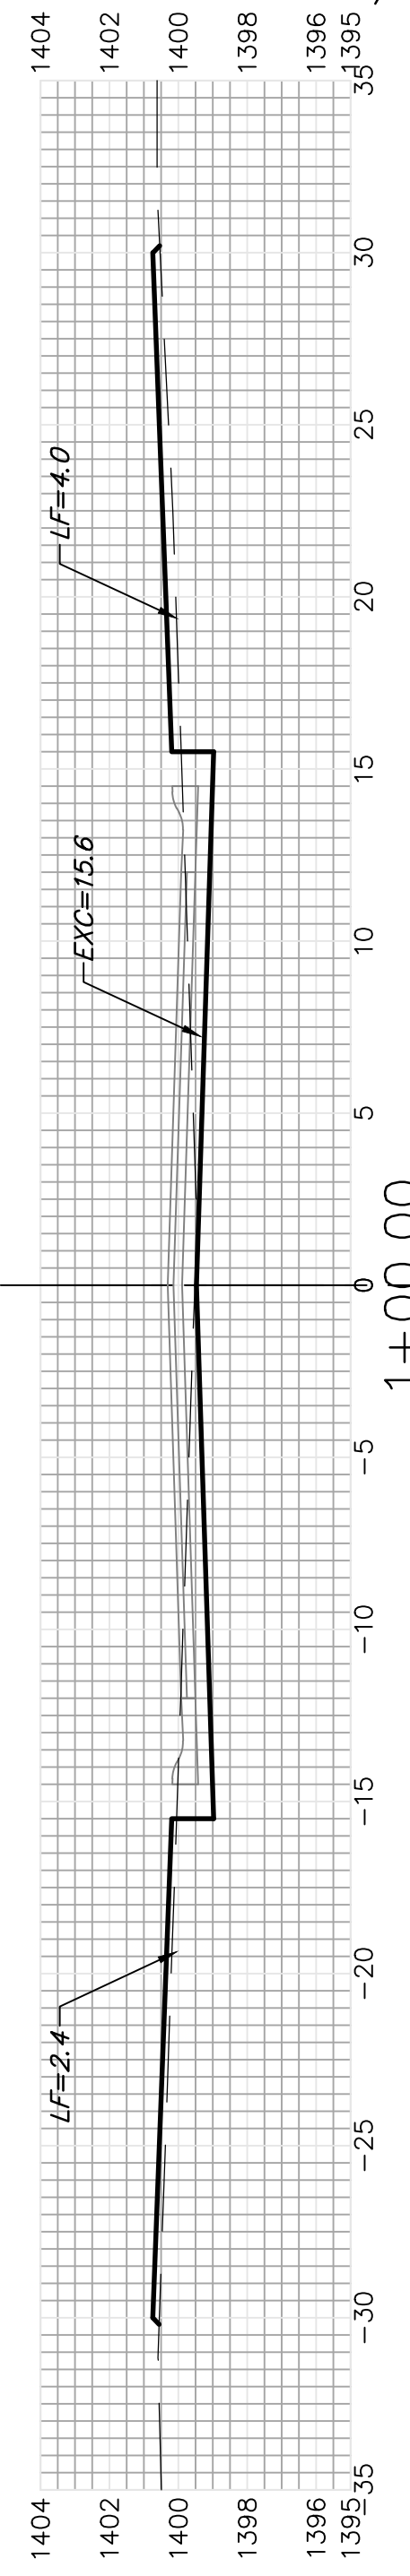


1+00.00

50.00' $\begin{matrix} EXC = 27.9 \\ LF = 17.1 \\ CF = 0.0 \end{matrix}$

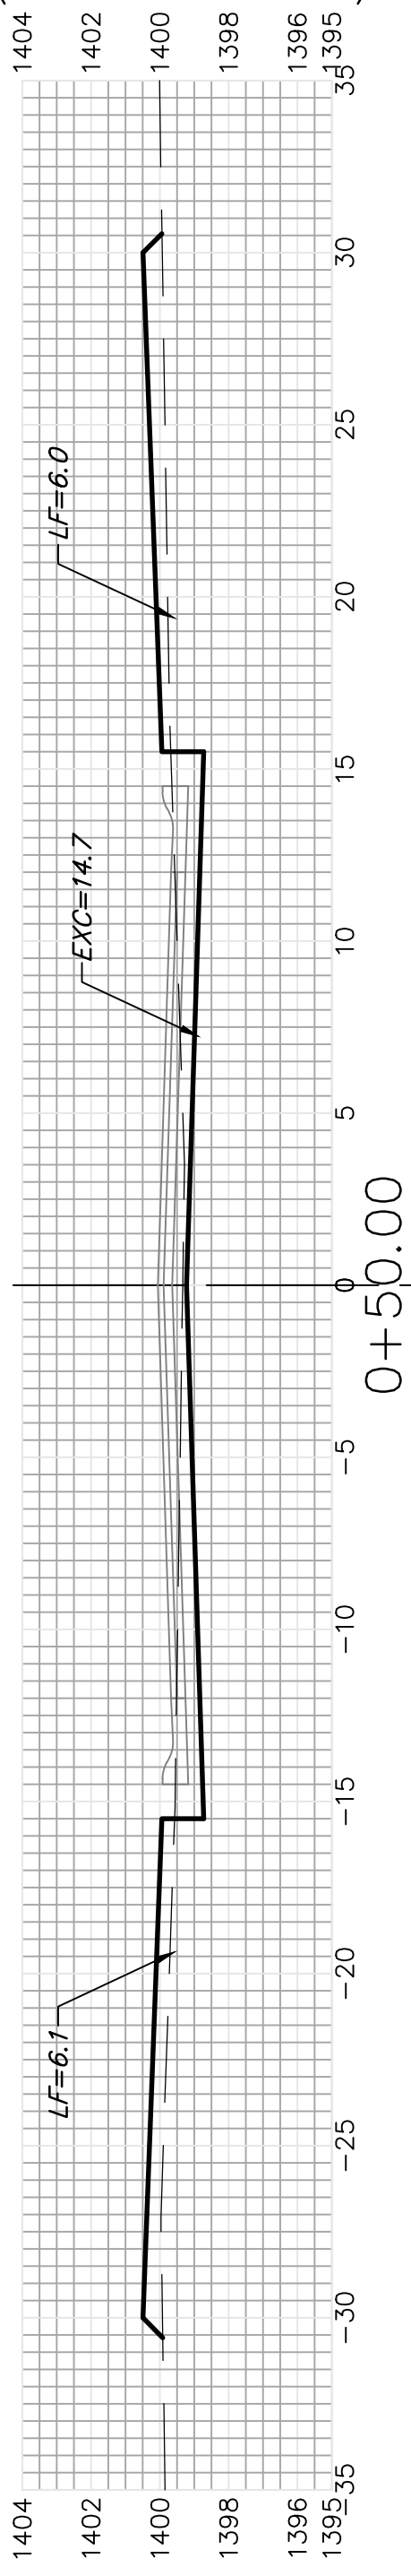

0+50.00

13.00' $\begin{matrix} EXC = 7.5 \\ LF = 6.4 \\ CF = 0.0 \end{matrix}$

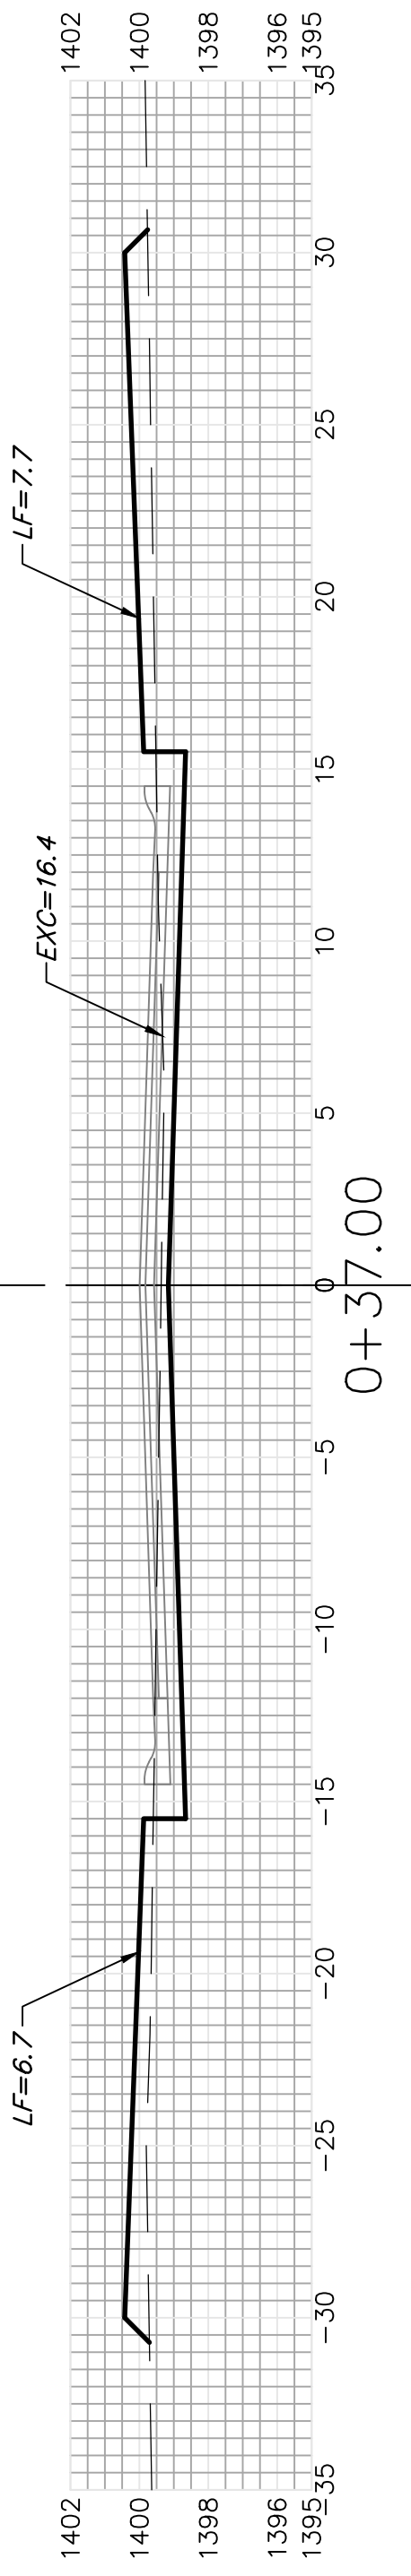

0+37.00

Sheet Totals
 Excavation = 58.5 C.Y.
 Loose Fill = 29.1 C.Y.
 Compacted Fill = 0.0 C.Y.



BRACKEN CT. (LOTS 40-45, BLOCK E)
 4