
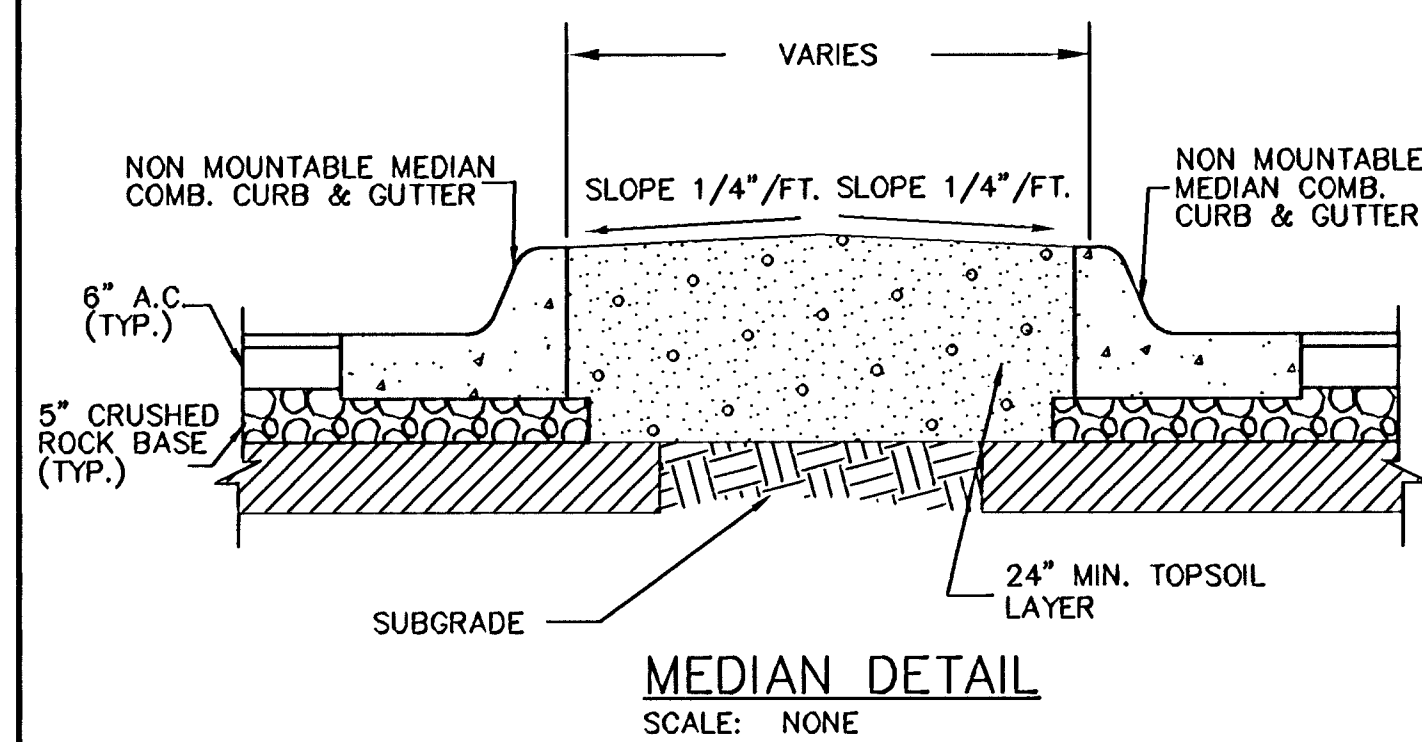
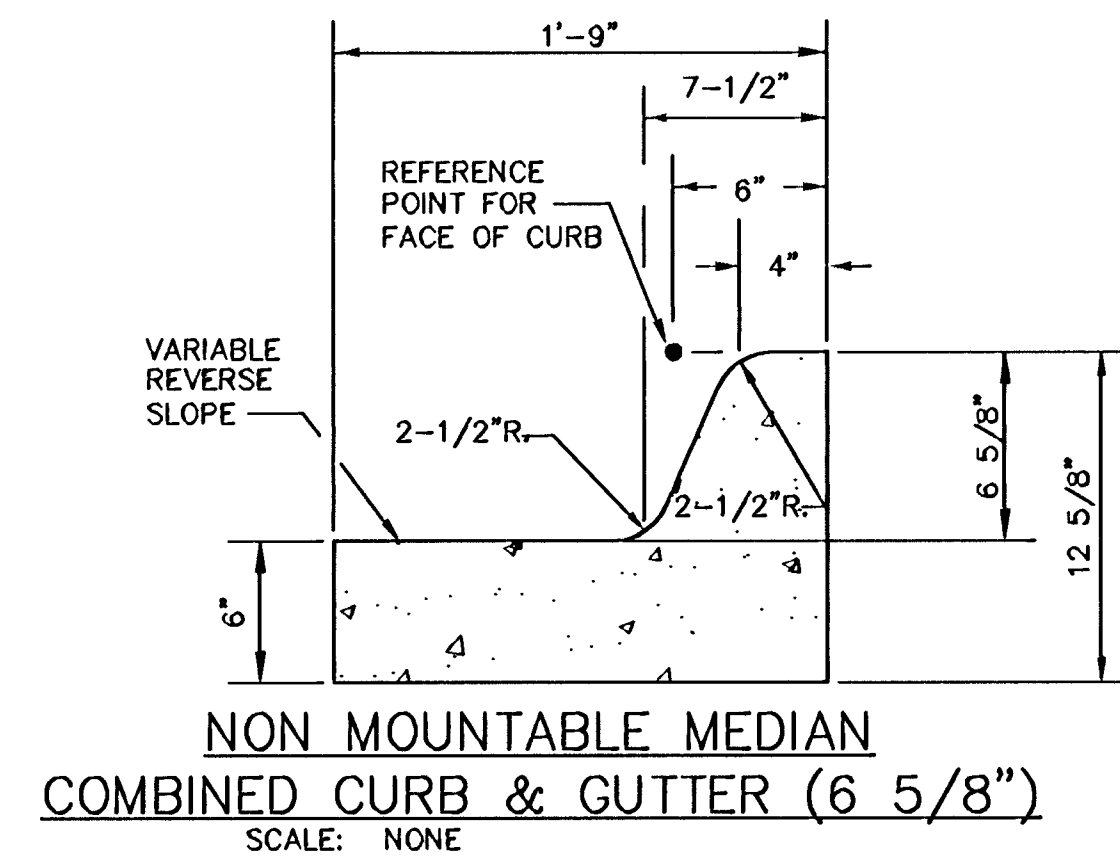


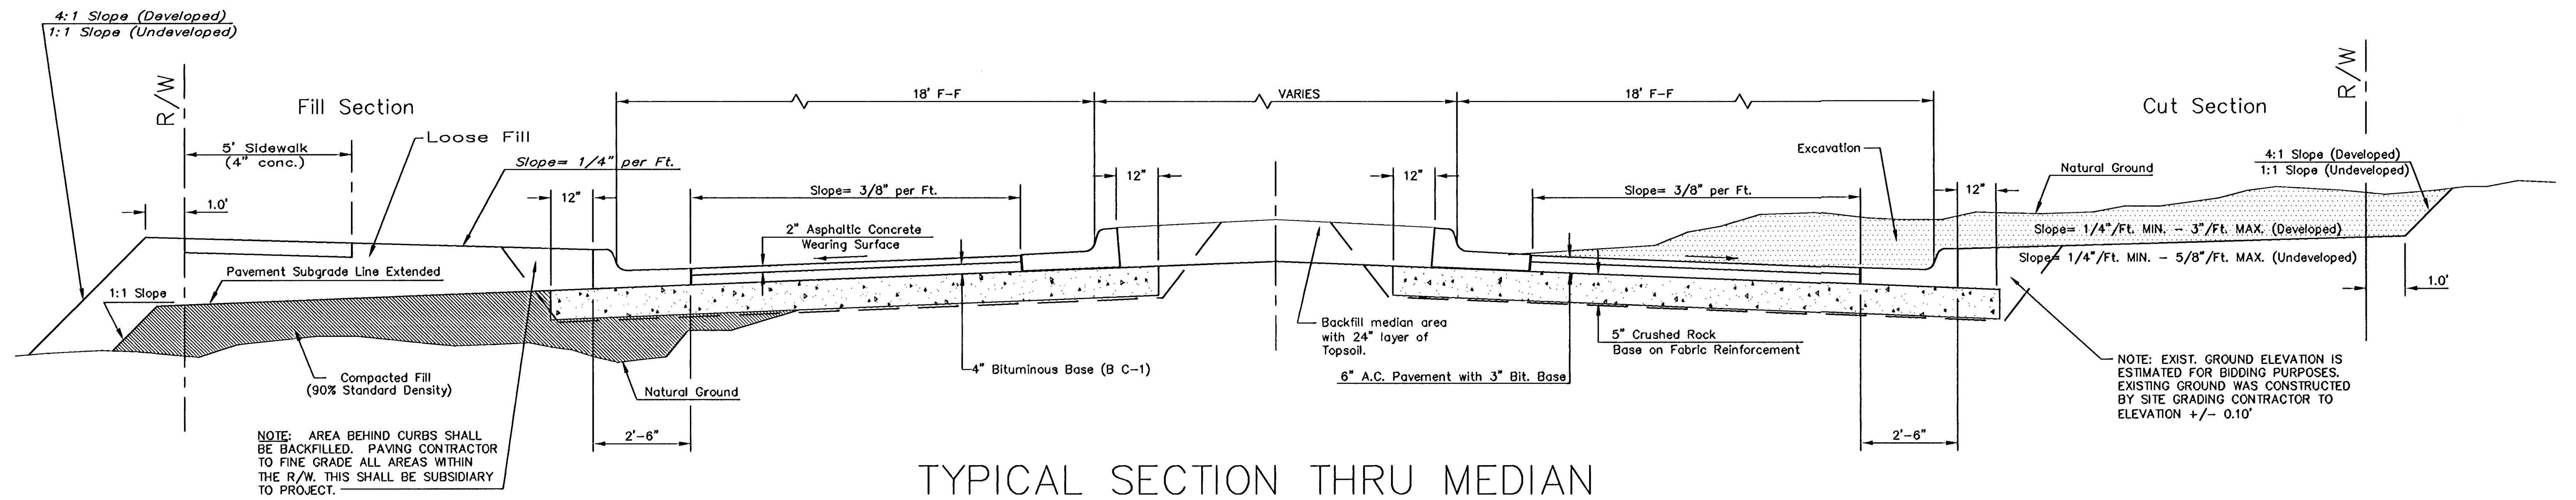

FOX RIDGE ADDITION
 PROJECT NAME

PAVING DETAILS
 SHEET TITLE

DESIGN BY:	DM	DRAWN BY:	DK	CHECKED BY:
DATE	SEPTEMBER 2003	JOB NO.	99118ED2	SHEET/OF
			3 / 24	