
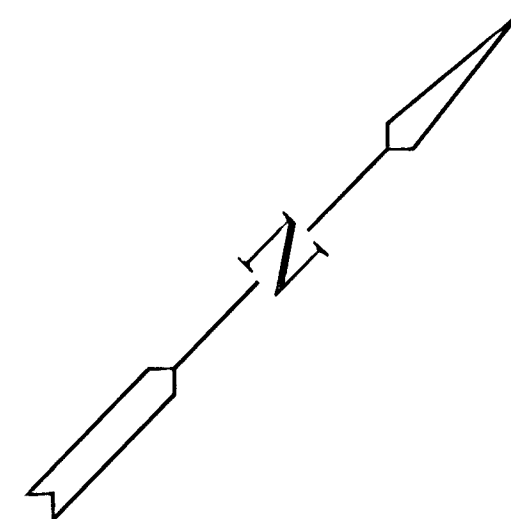


STA. 0+00, LINE 2=
STA. 13+69.87, LINE 1
STREET STA. 52+39.01, 18.67' LT.
TYPE 1-A CURB INLET
TOP=165.17

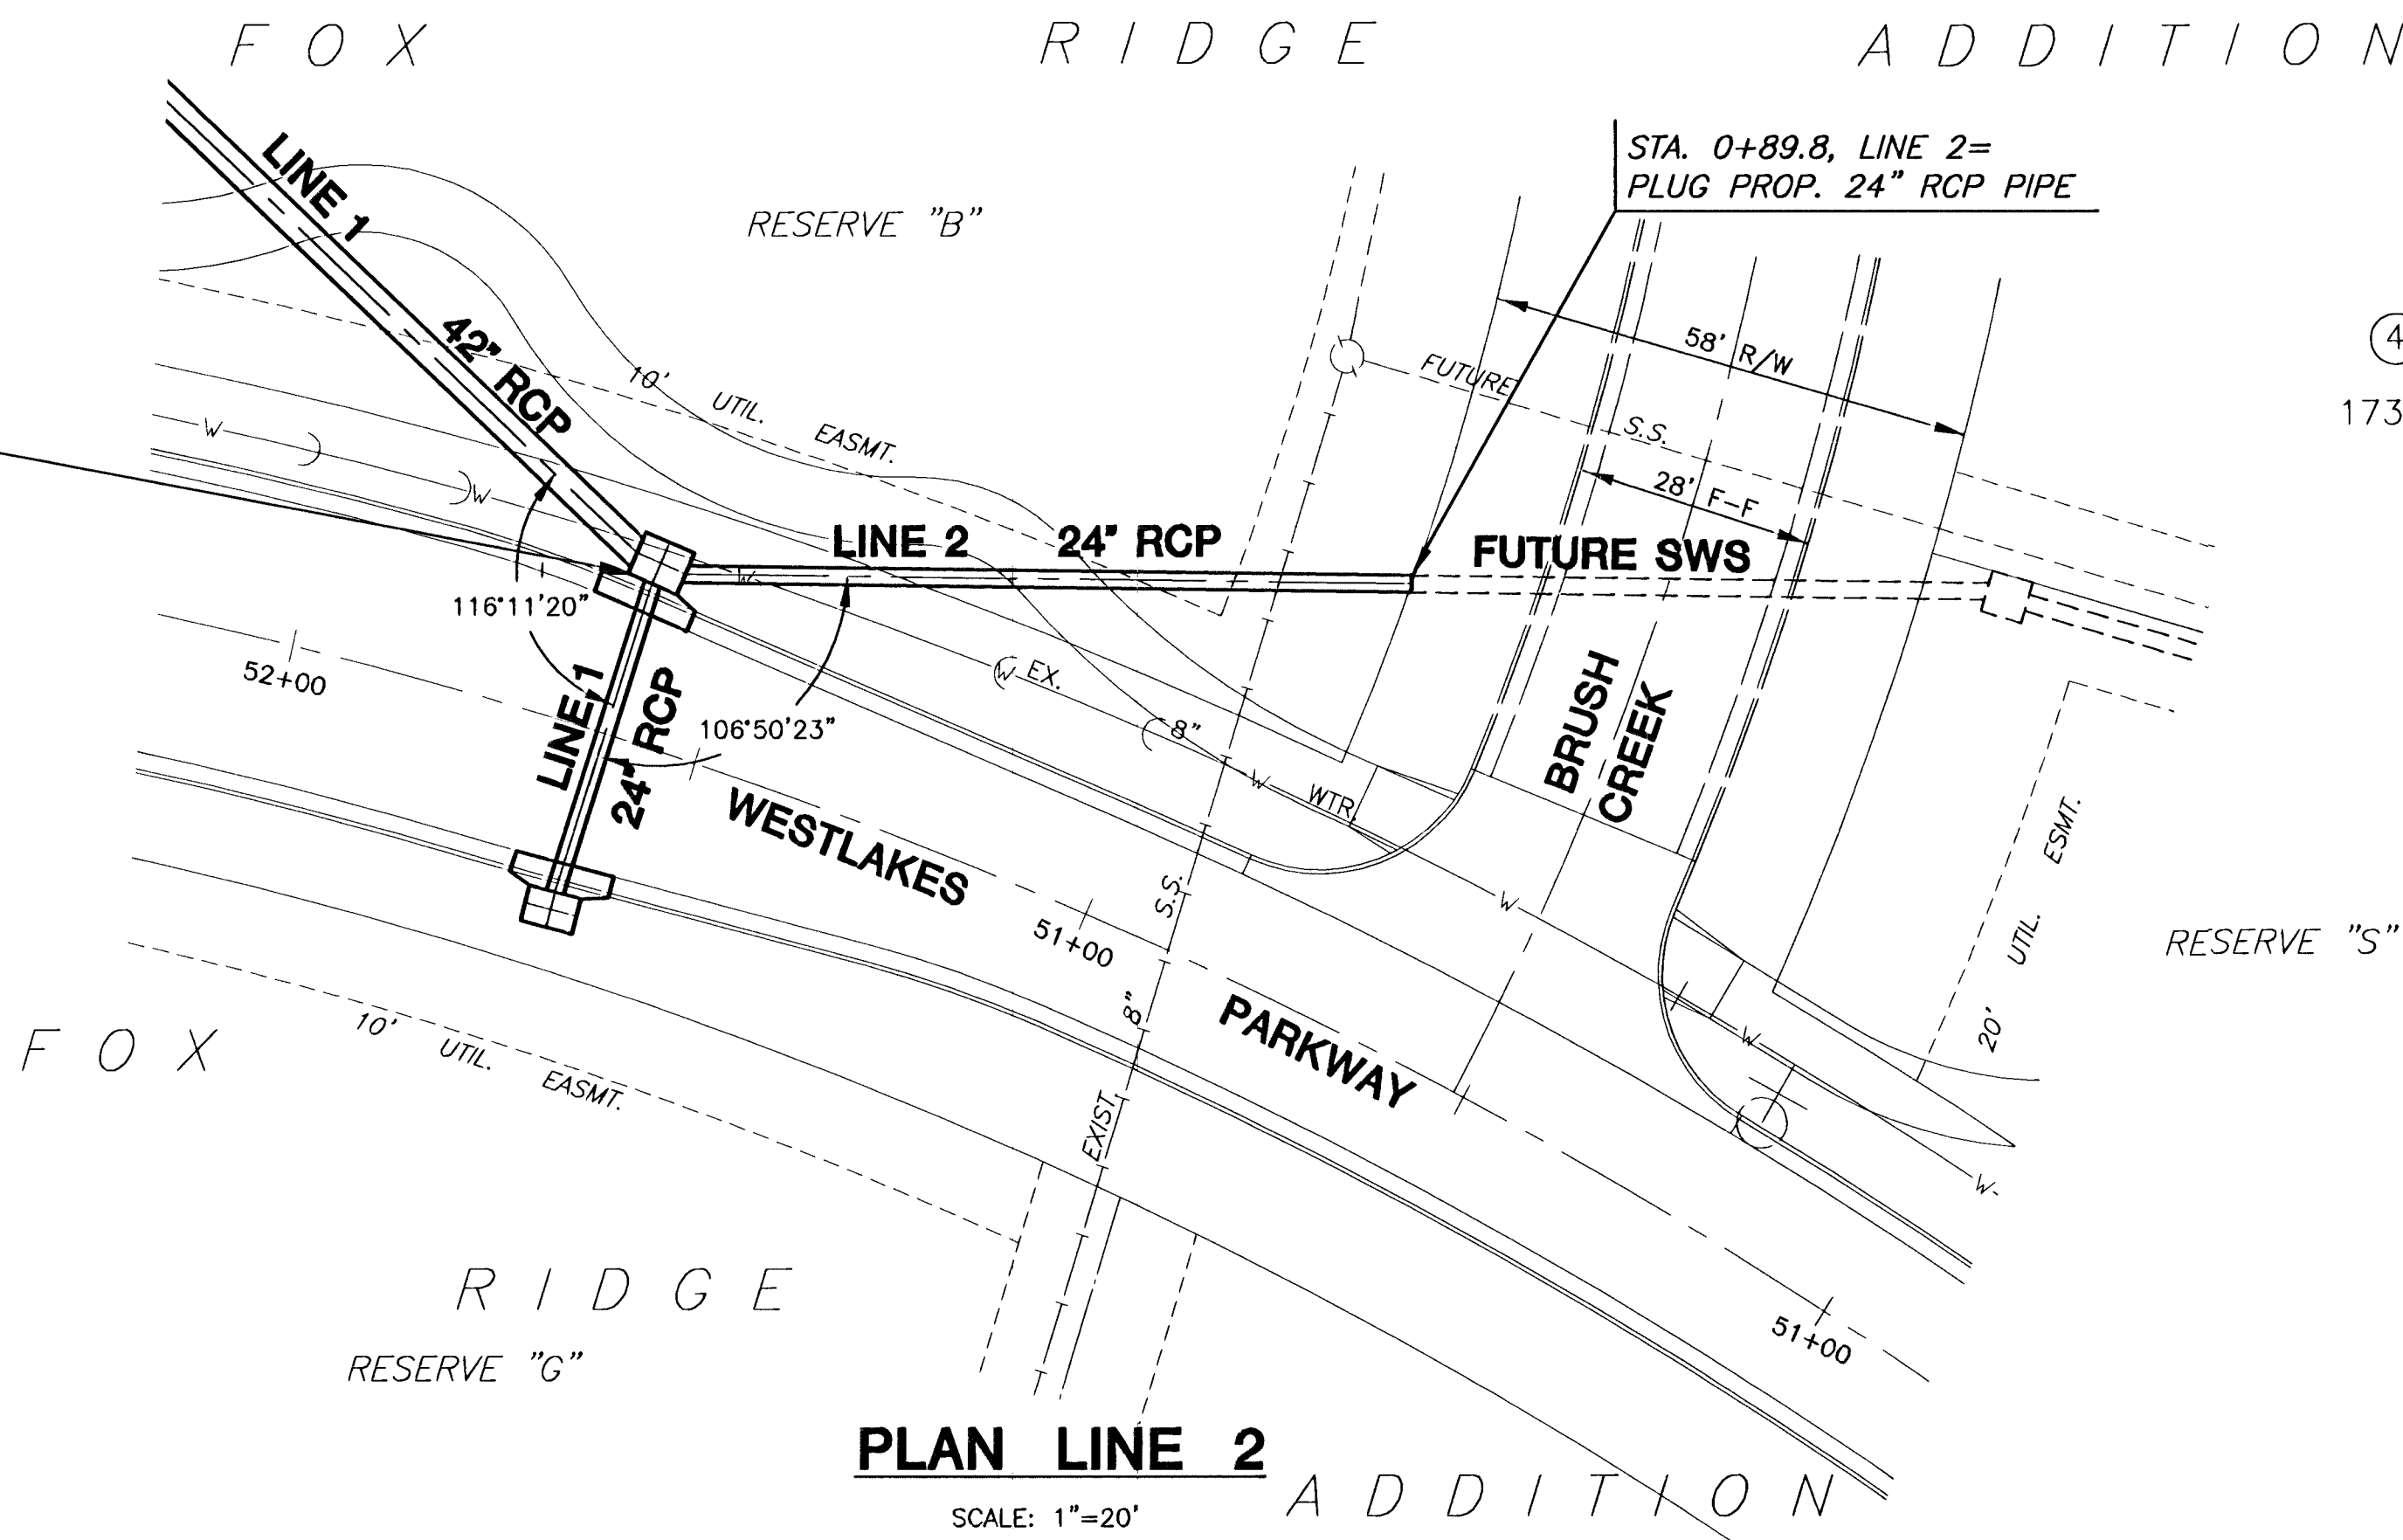


SCALE: 1"=20'
20 10 0 20

PLAN LINE 2

SCALE: 1"=20'

PROFILE LINE 2

SCALE: HORIZ. 1"=20'
SCALE: VERT. 1"=5'

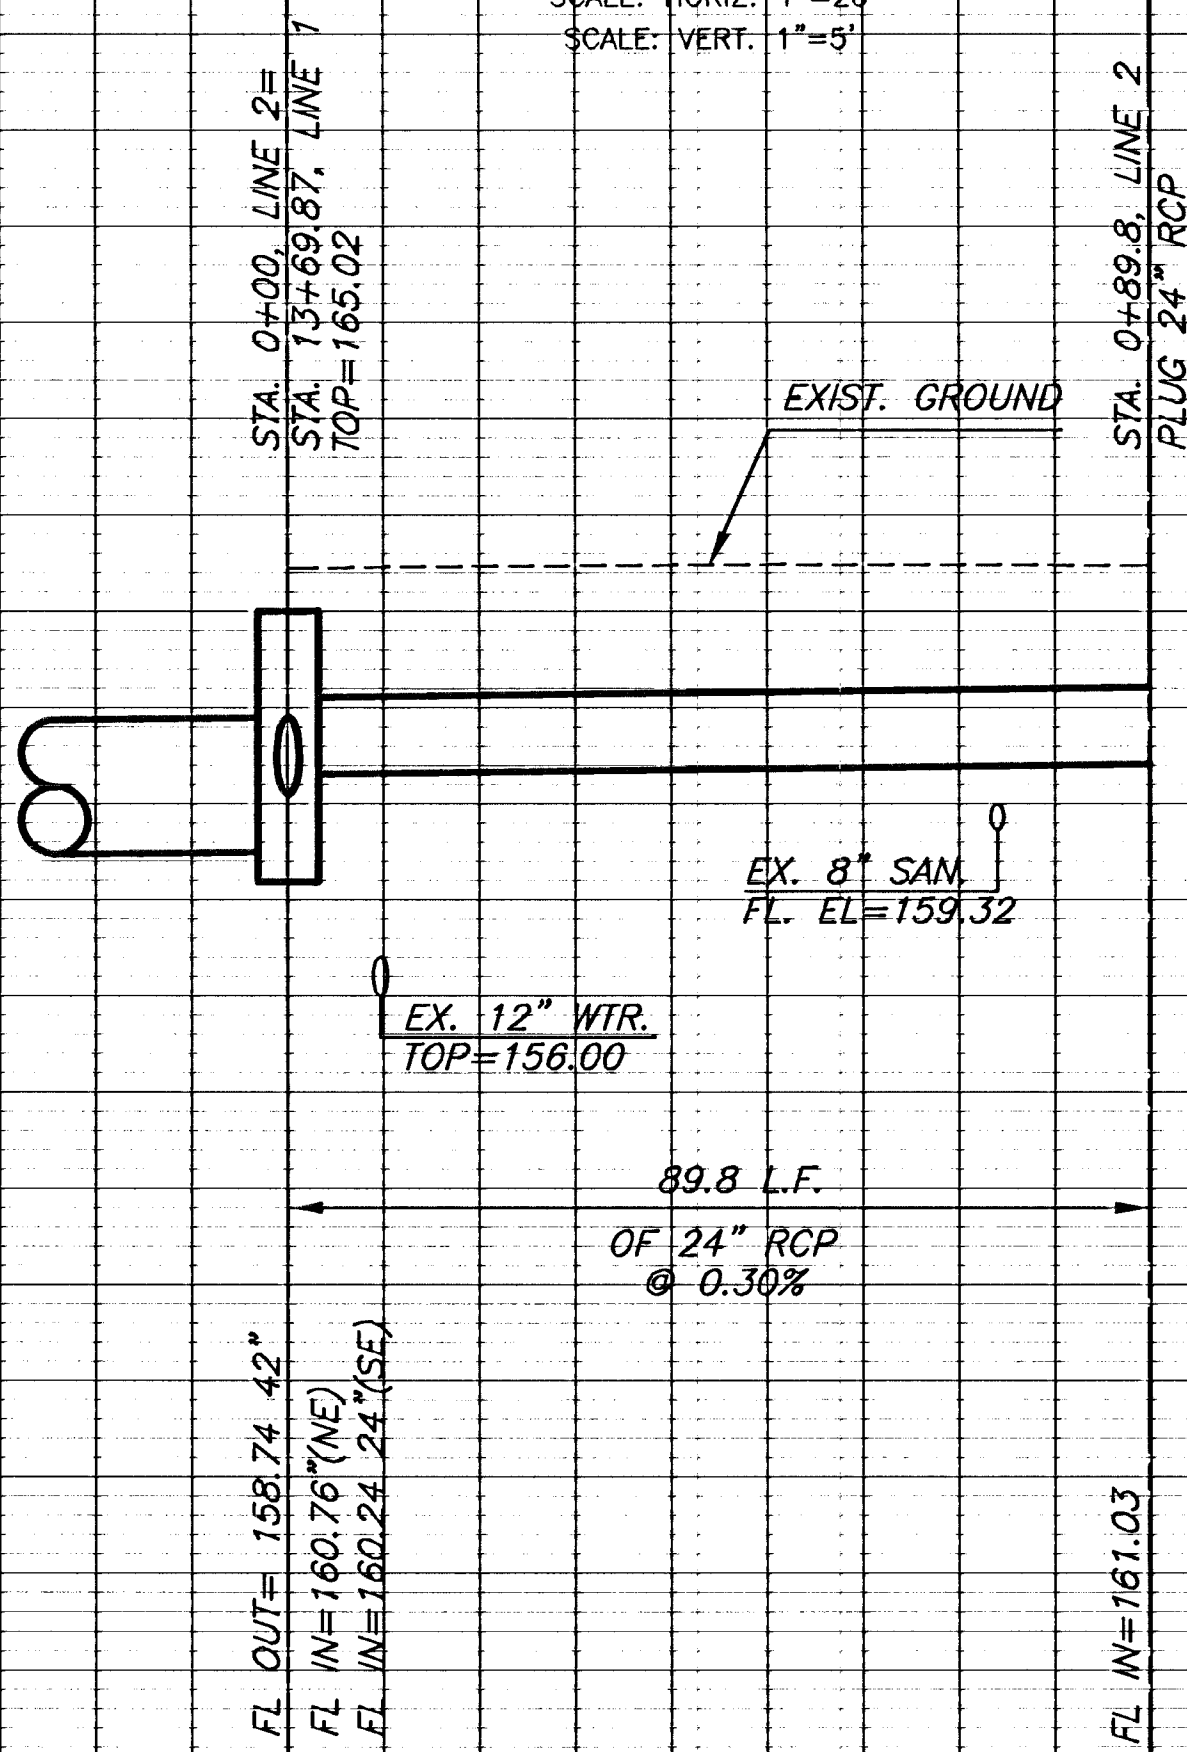

0

1