




PLOTTED: Tuesday, March 26, 2019 @ 01:21PM

J:\PROJECTS\2018\1801010519_COUNTRY HOLLOW 2ND...COUNTRY HOLLOW 2ND...18519 CAD\SHOTS\05 CIVIL\WTR\18519-05-2022.DWG

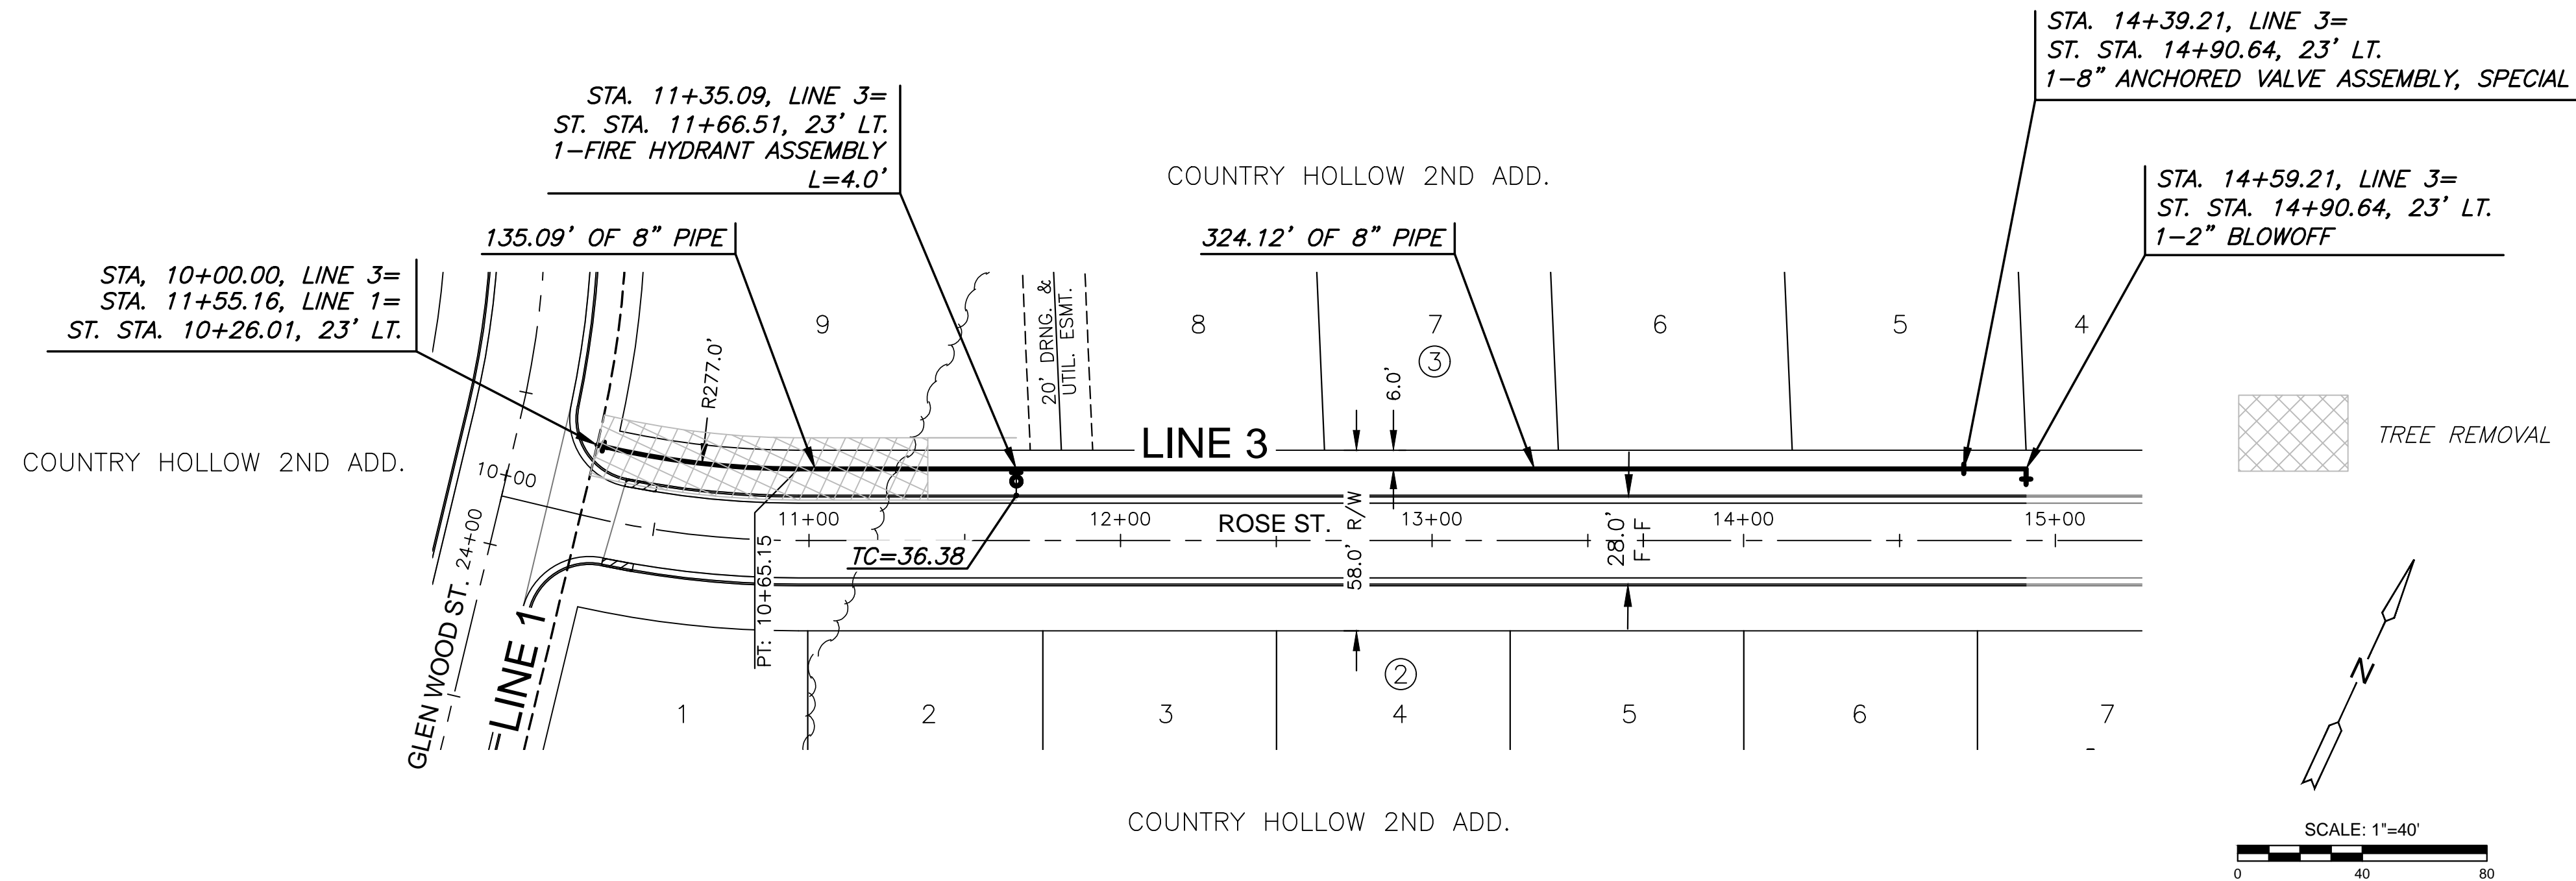

NOTE:
CONTRACTOR TO VERIFY LOCATION
AND ELEVATION OF EXISTING WATER
LINE PRIOR TO CONSTRUCTION.

PLAN LINE 3
PROFILE LINE 3

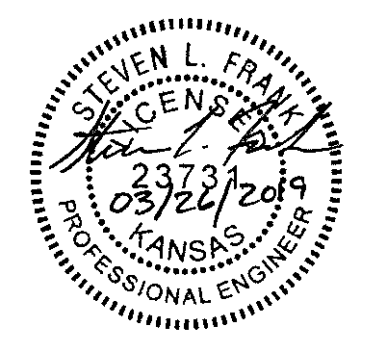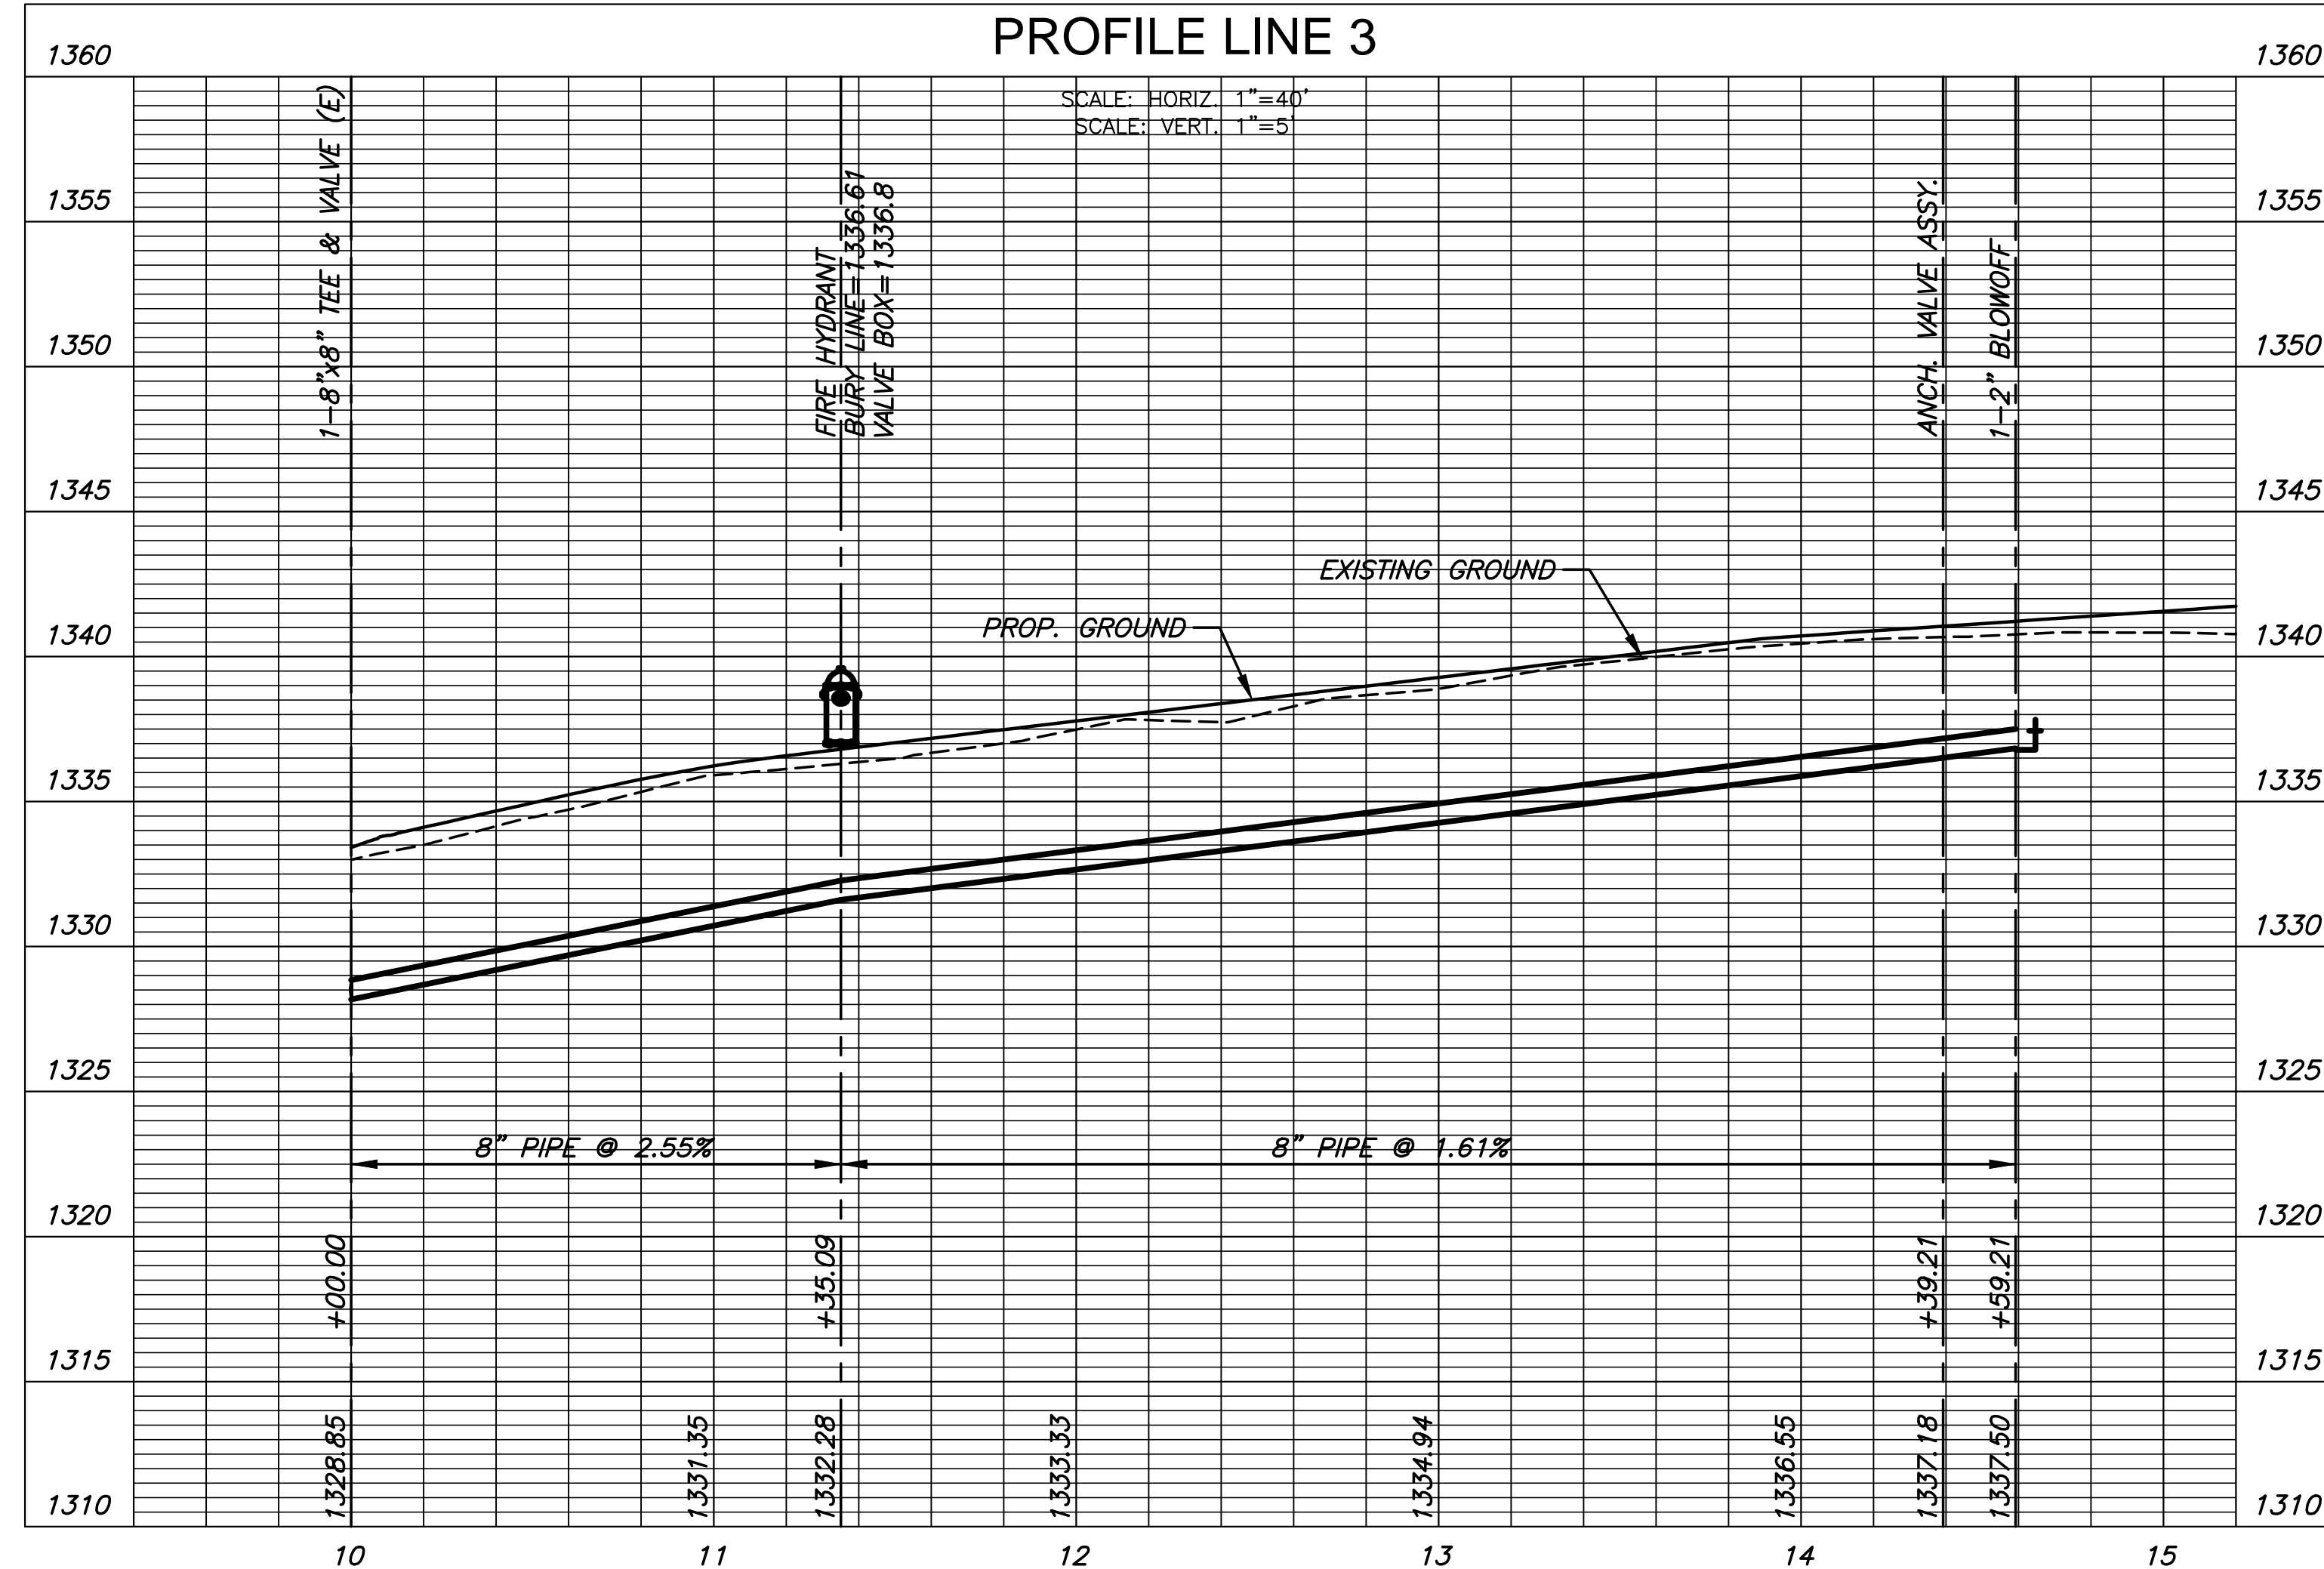

WATER DISTRIBUTION PLANS FOR
COUNTRY HOLLOW 2ND ADDITION
 PHASE 1

©2019
MKEC Engineering
All Rights Reserved
www.mkec.com
These drawings and their contents, including, but not limited to, all concepts, designs, & ideas are the exclusive property of MKEC Engineering (MKEC), and may not be used or reproduced in any way without the express consent of MKEC.

LINE 3		
PROJECT NO.	448-90156	
DATE	MAR 2019	
SCALE	1"=40'	
DESIGNED	DRAWN	CHECKED
SLF	BKS	SLF
NO.	REVISION	DATE
SHEET NO. 05 OF 12		