



**EXPANSION JOINT**


NOTE: Extra Thickness to be Subsidiary to Price of Square Yards Pavement

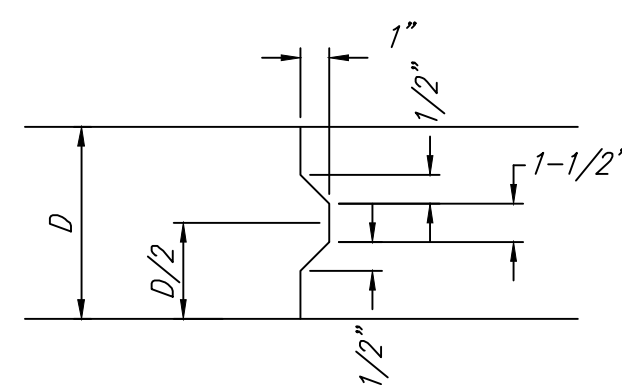


**KEYWAY DETAIL**

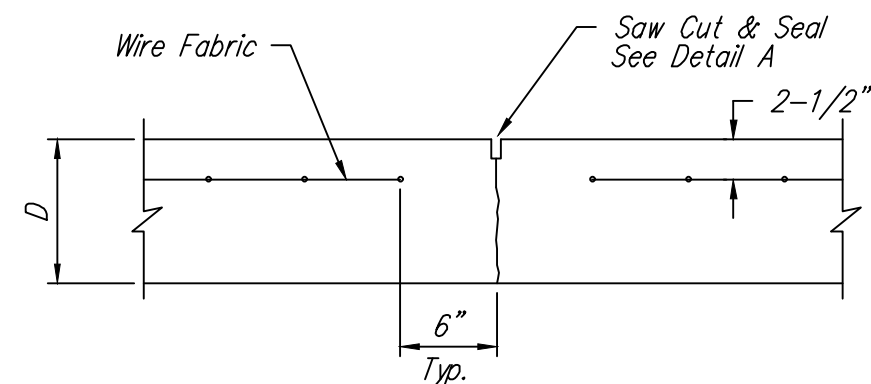


**CONTRACTION JOINT DETAIL (C.J.)**

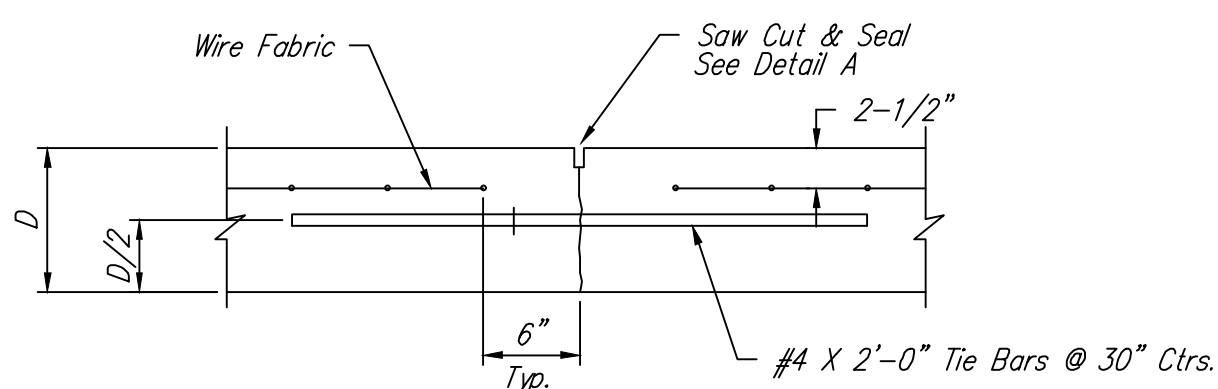


**LONGITUDINAL JOINT DETAIL (L.J.)**

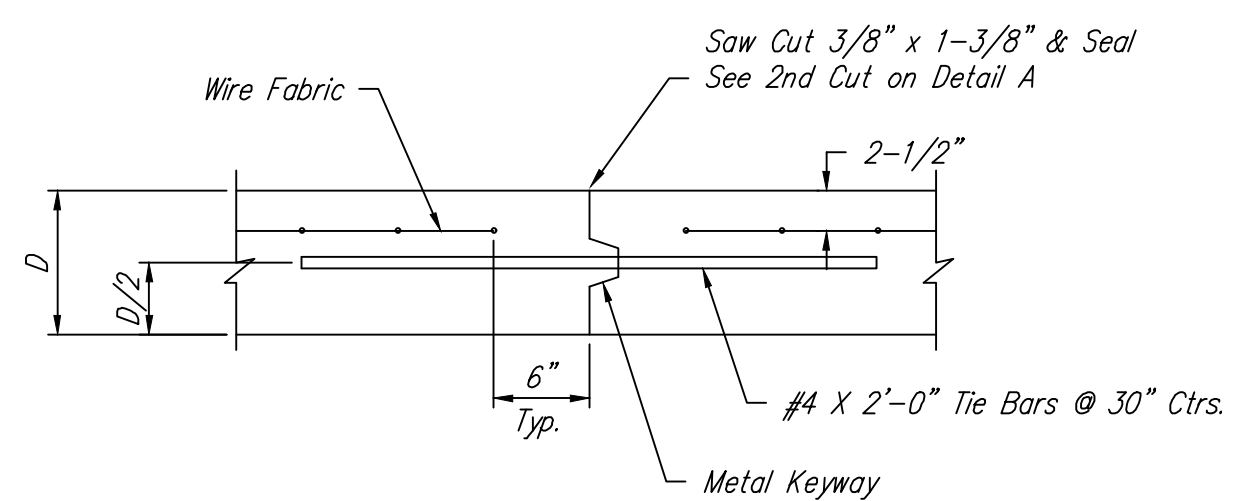


**OPTIONAL LONGITUDINAL JOINT DETAIL (L.J.)**

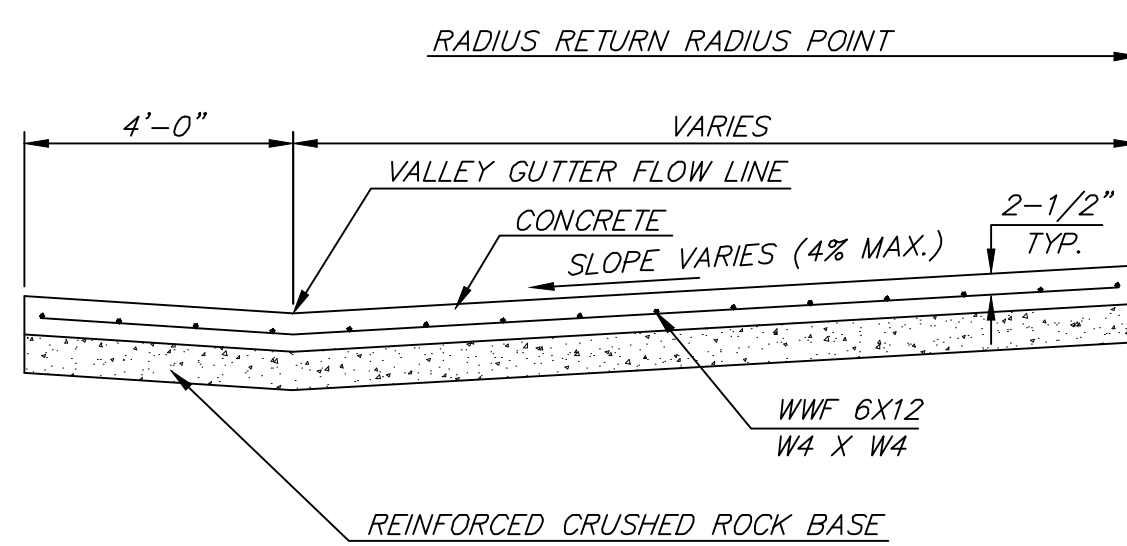


**SECTION A-A**

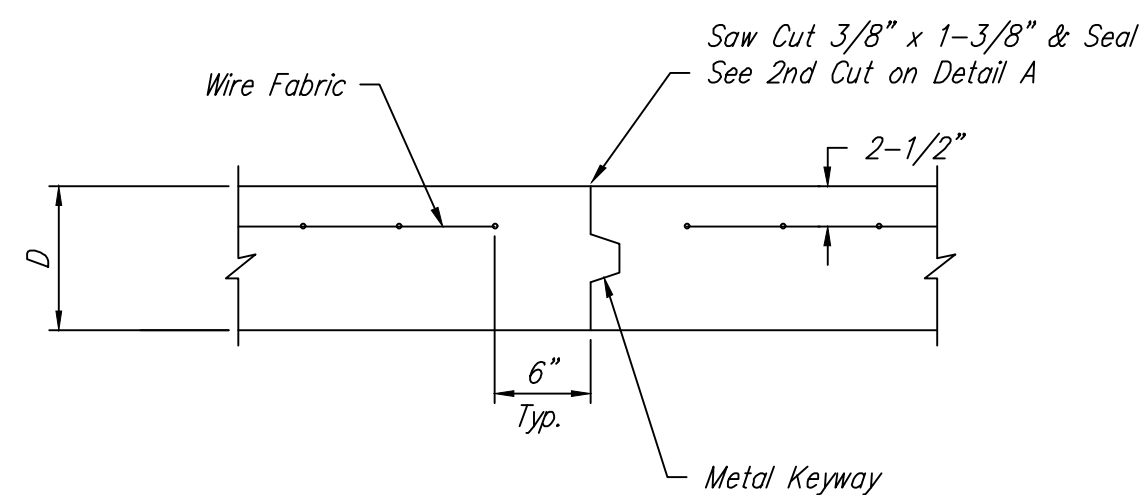


**OPTIONAL CONTRACTION JOINT**

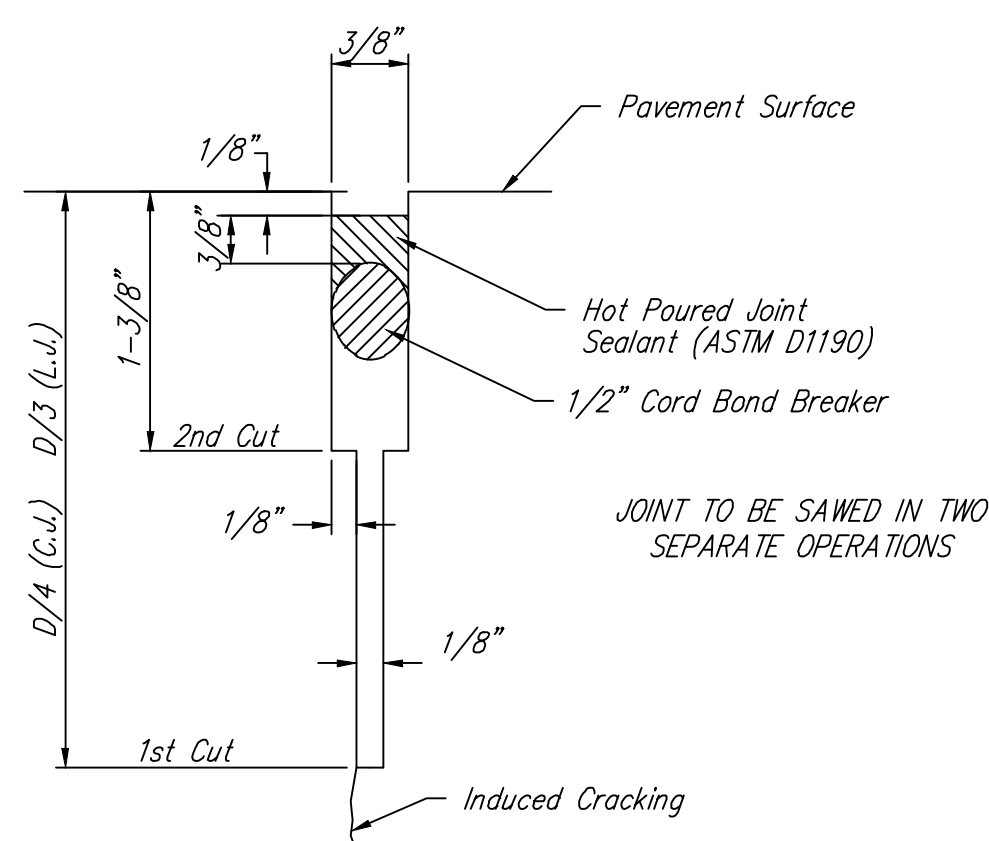

**SAW JOINT DETAIL (DETAIL A)**

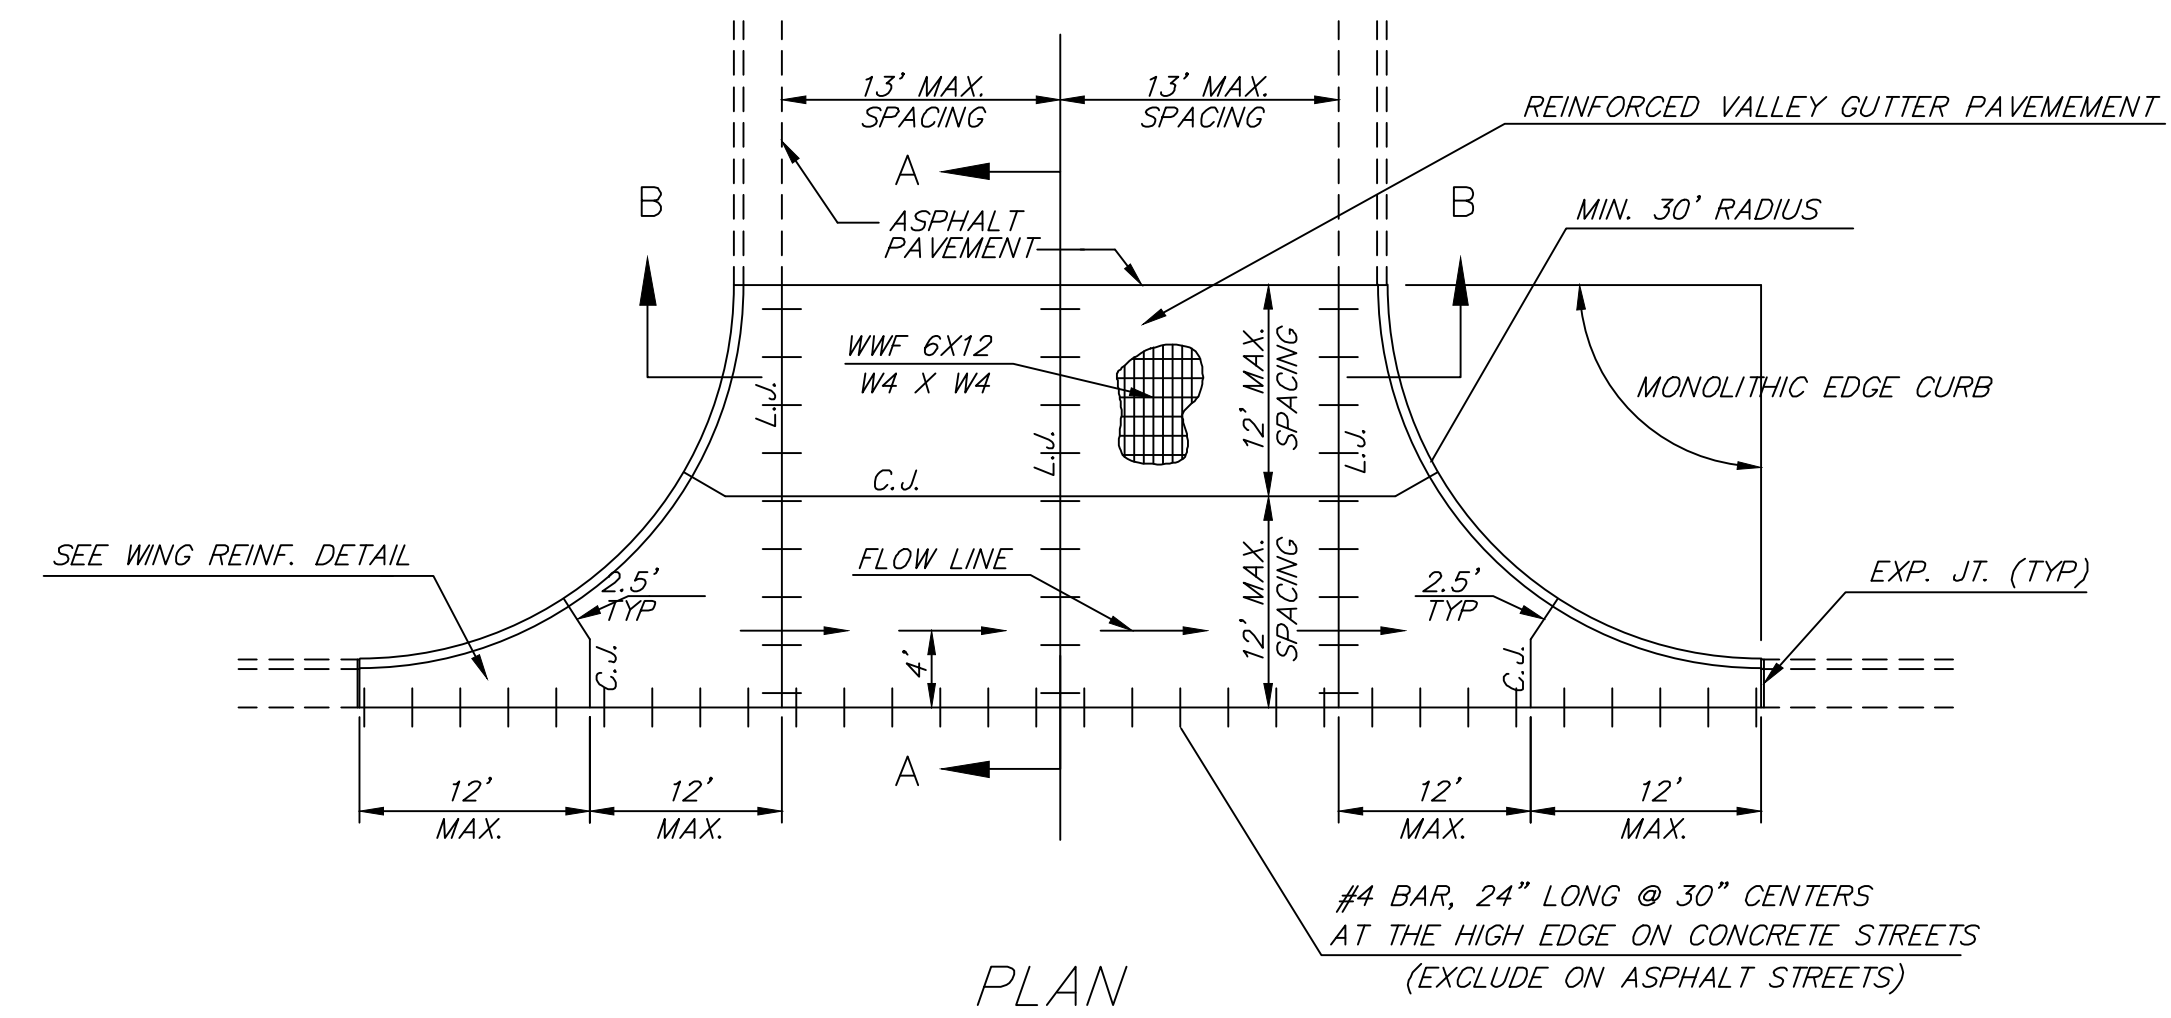


**PLAN**

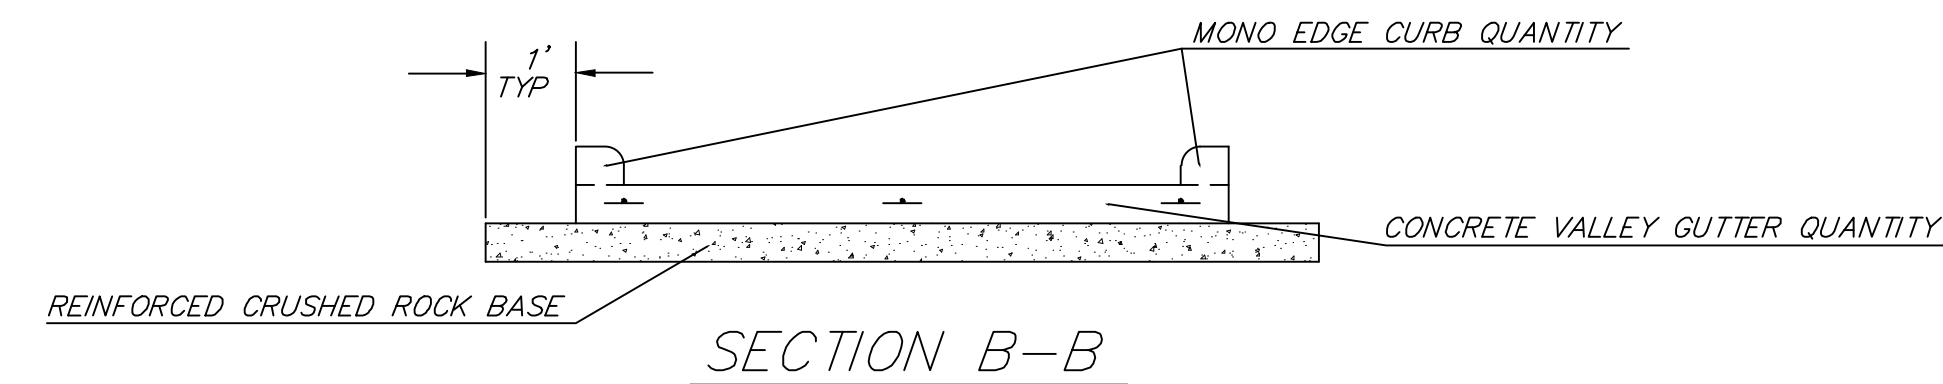


**SECTION B-B**

**REINFORCED VALLEY GUTTER DETAIL**

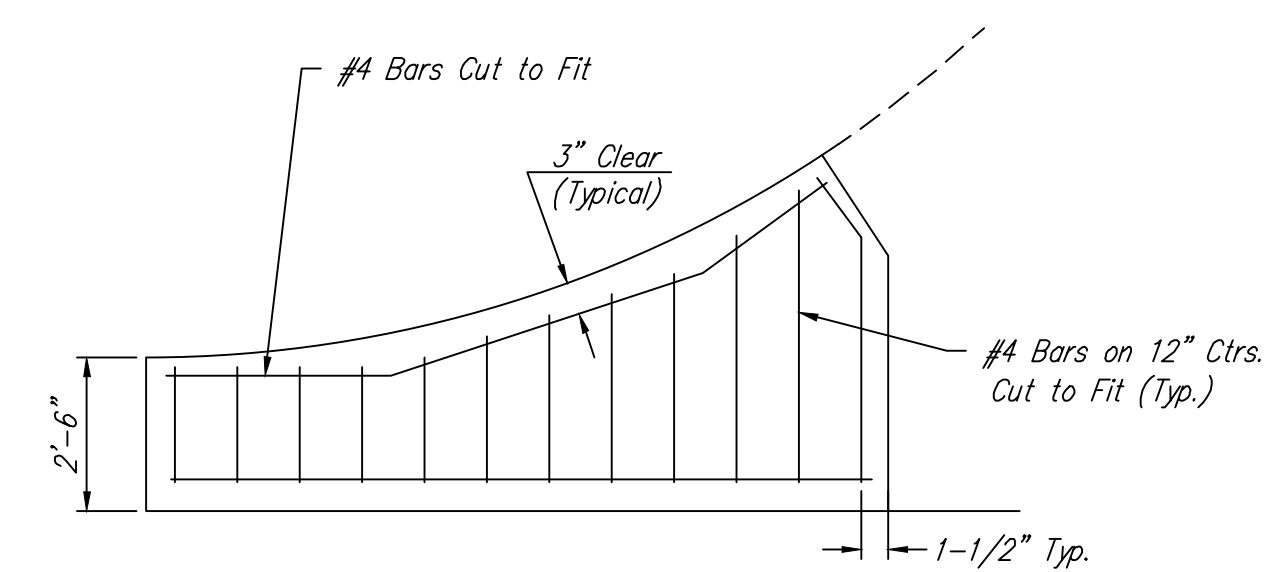

**WING REINFORCING DETAIL**

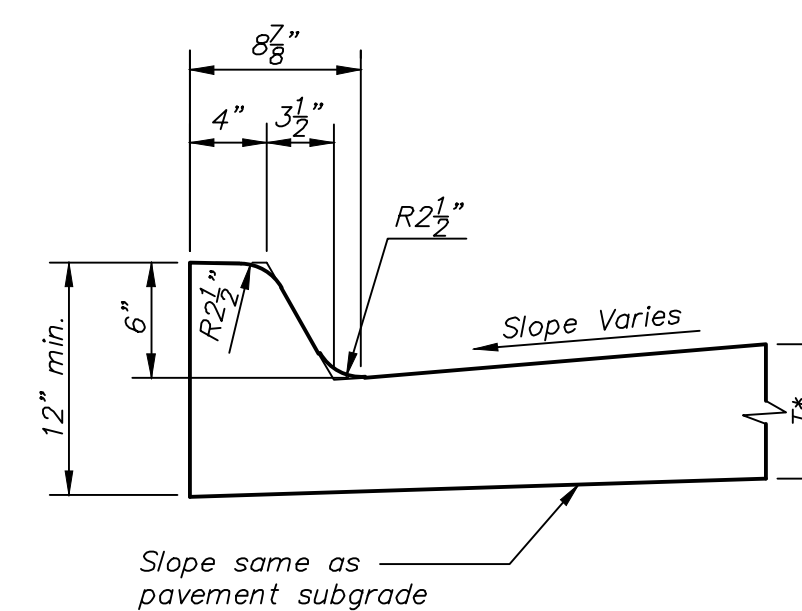

**MONOLITHIC EDGE CURB**

REVISION MAY 2017		SECTION B-B, ROCK EXTENDED ONE FOOT BEYOND PAVEMENT	
<b>CITY OF WICHITA</b>			
VALLEY GUTTER DETAILS			
CITY ENGINEER <b>GARY JANZEN, P.E.</b>			
PROJECT NUMBER 472-2019-085519	OGA NUMBER 766455	DATE	
CITY ENGINEER'S OFFICE CITY HALL - SEVENTH FLOOR 455 NORTH MAIN STREET WICHITA, KANSAS 67202-1620 (316) 268-4501			SHEET <b>5 of 18</b>

Created: 07-26-2019 3:02:30 PM by: BJS  
 Plot Date: 11-03-2019 3:15:57 PM by: BJS  
 U:\V\Wichita-Civil\2019\190085\000\Drawings\190087-000-050-VALLEY GUTTER DETAILS