



WOODLAND LAKES 3RD ADD.
DITCH GRADING
CROSS SECTIONS


3+50

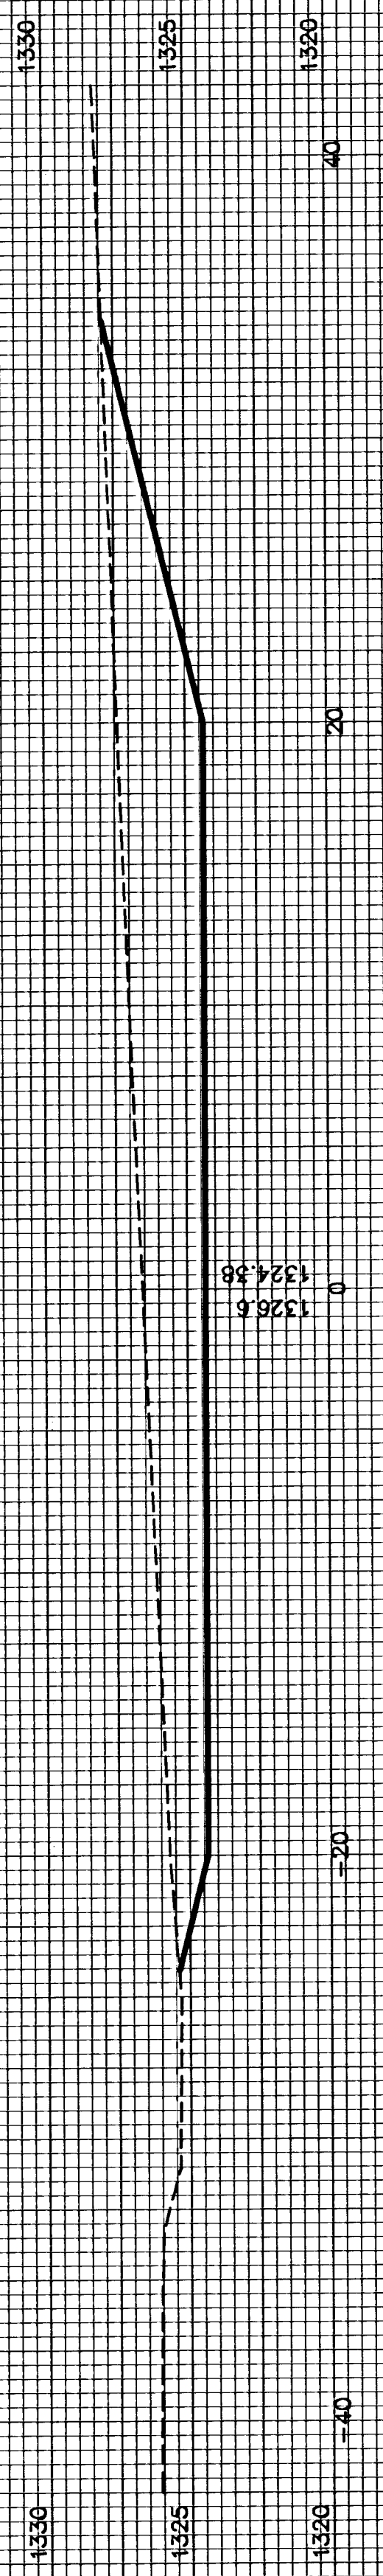


3+00

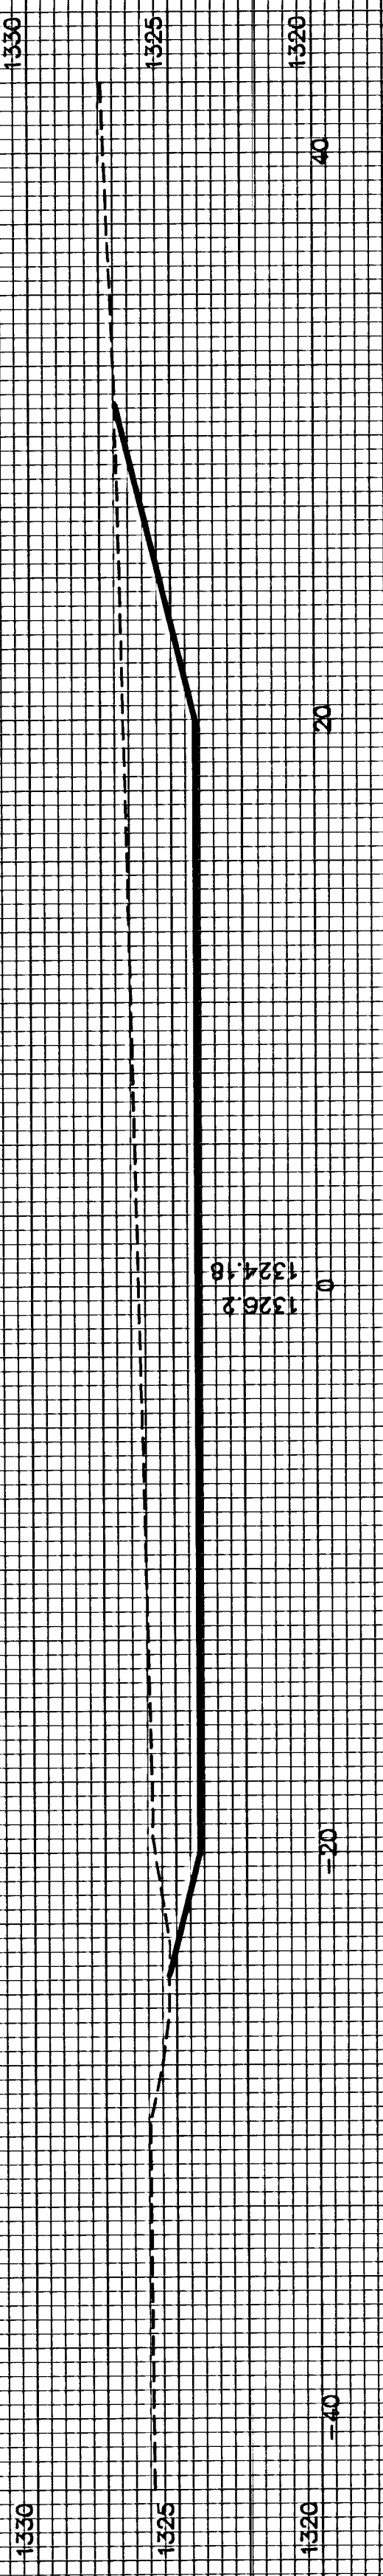

2+50

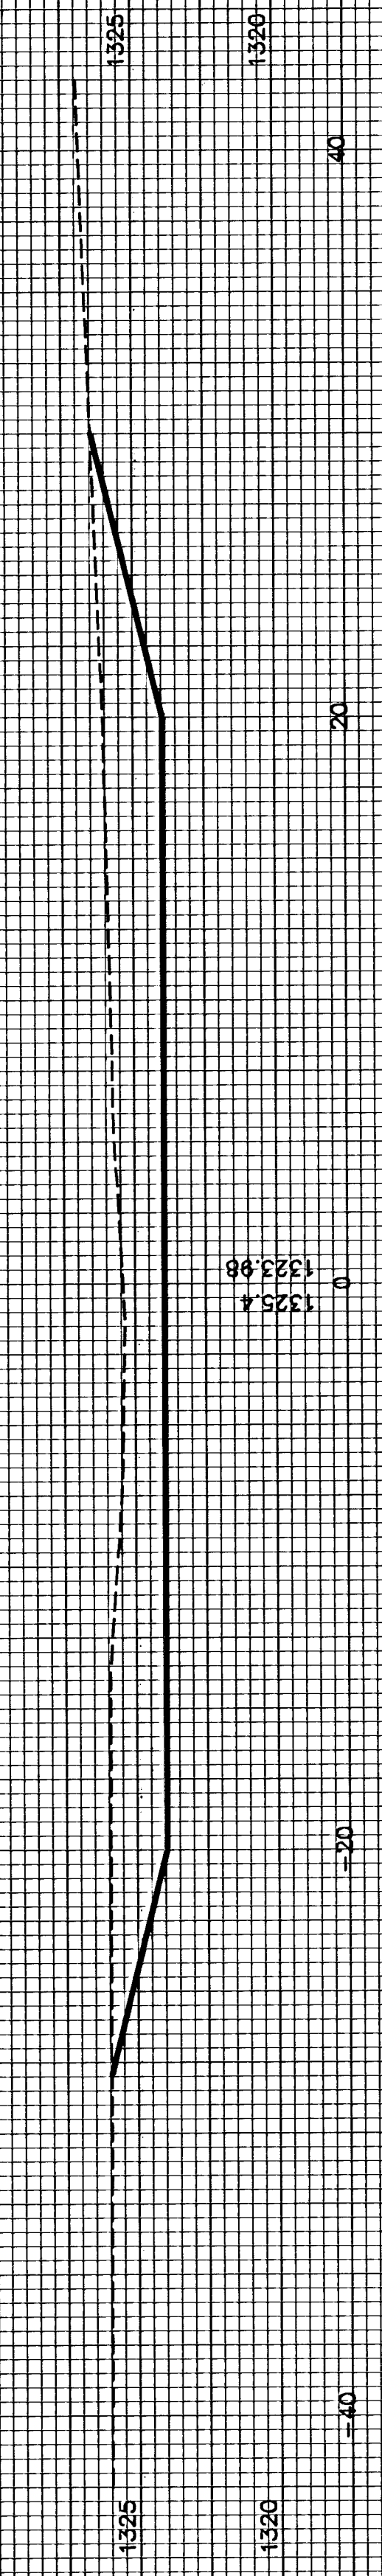


2+00

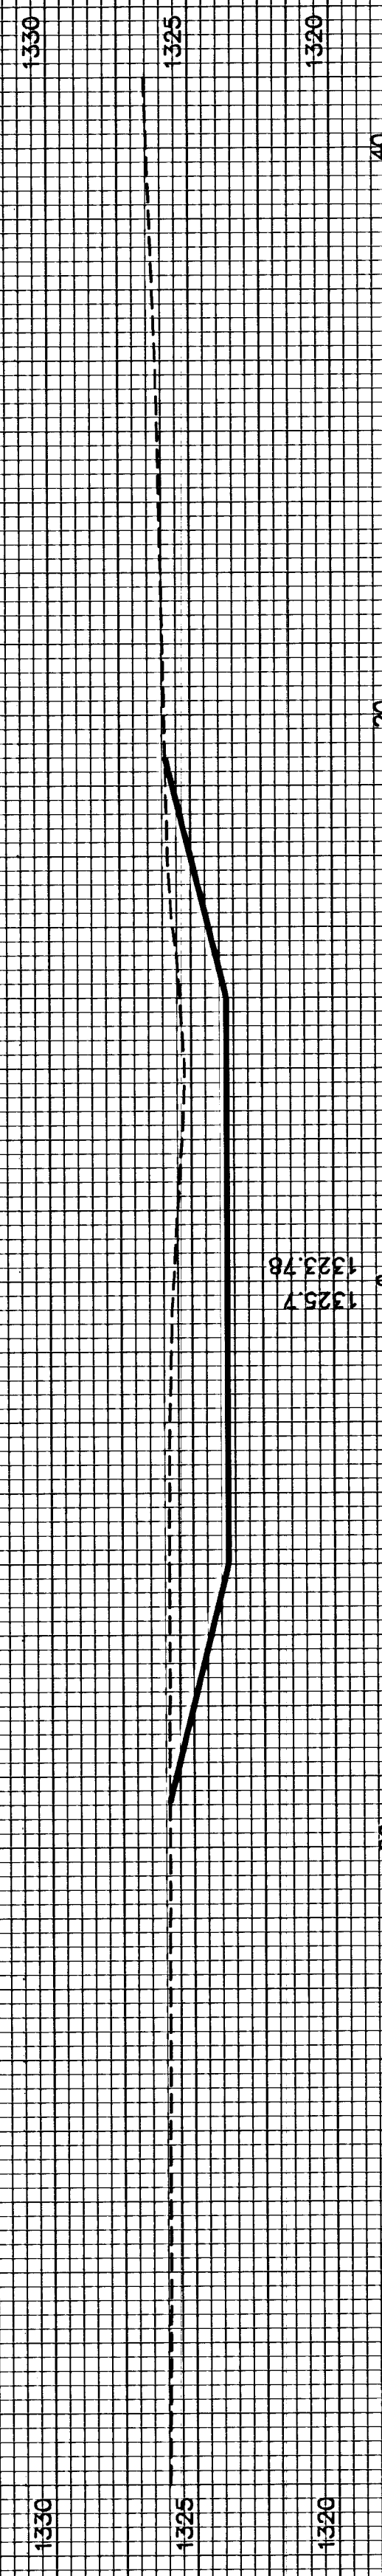


1+50



1+00

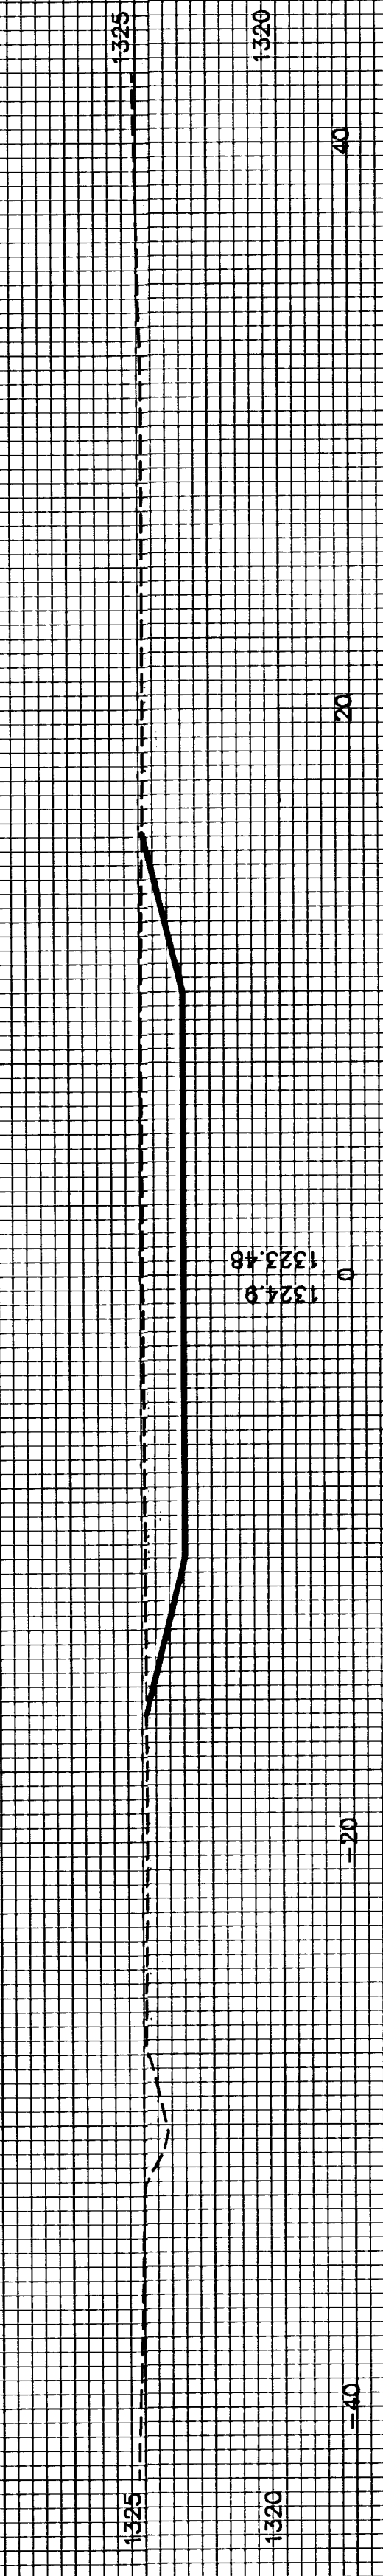

0+50

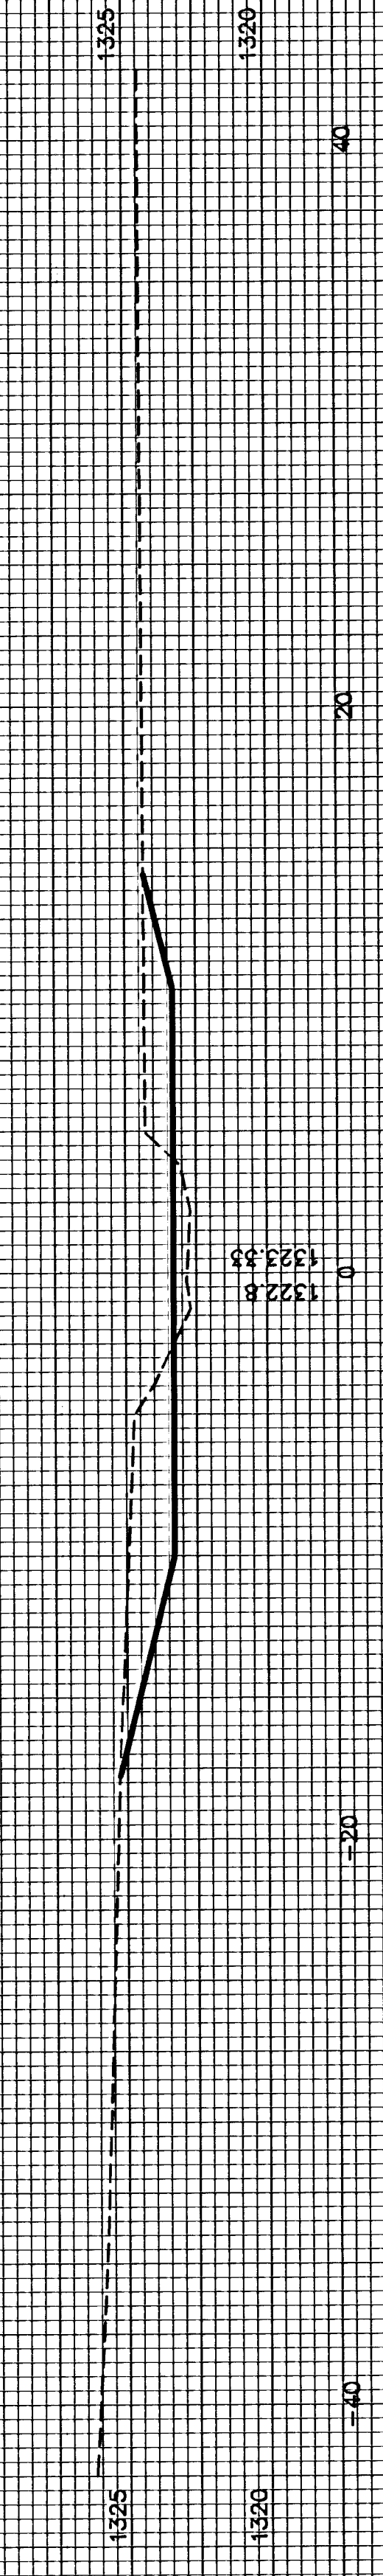

0+00

