




4+00

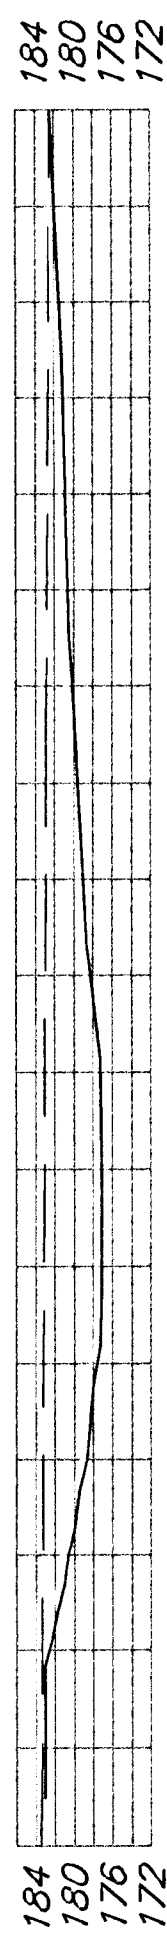


3+75

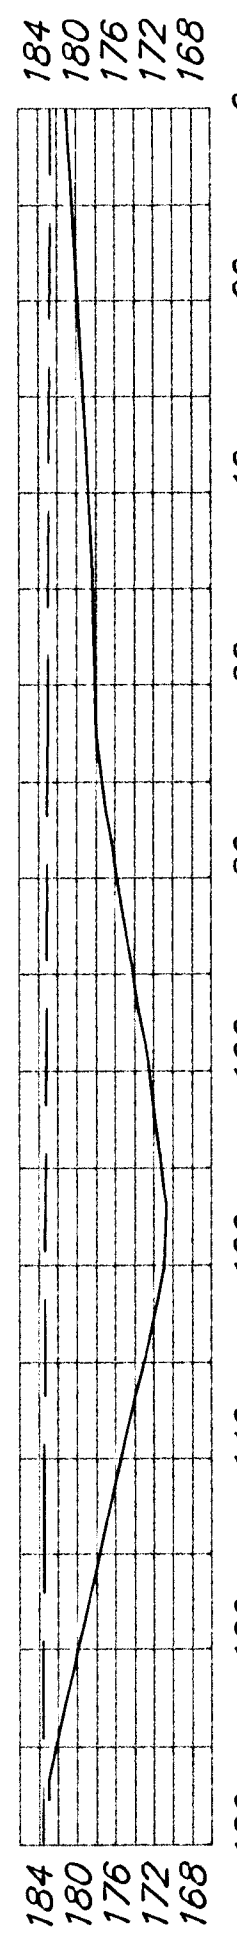


3+50

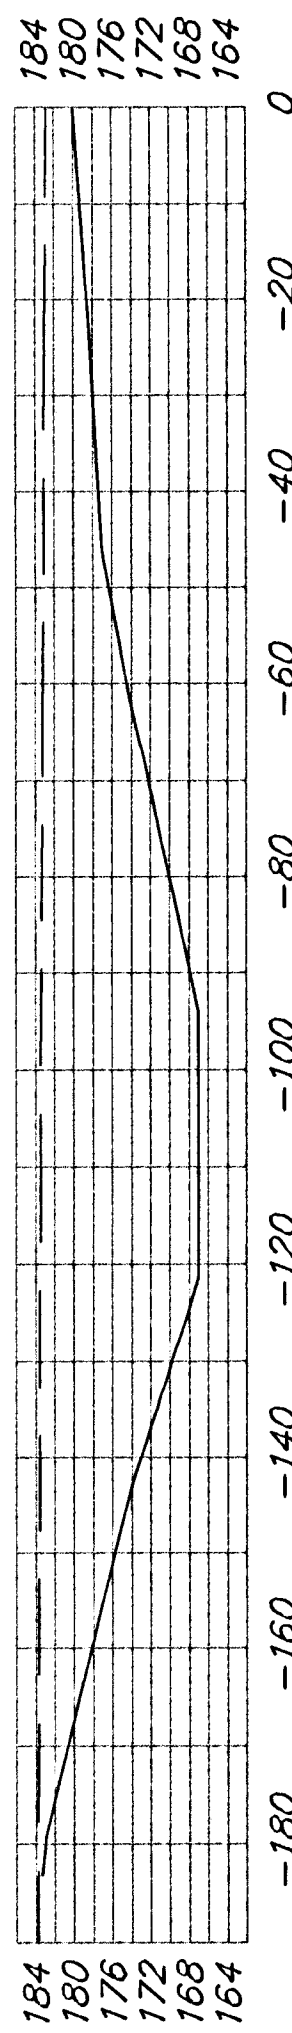


3+00

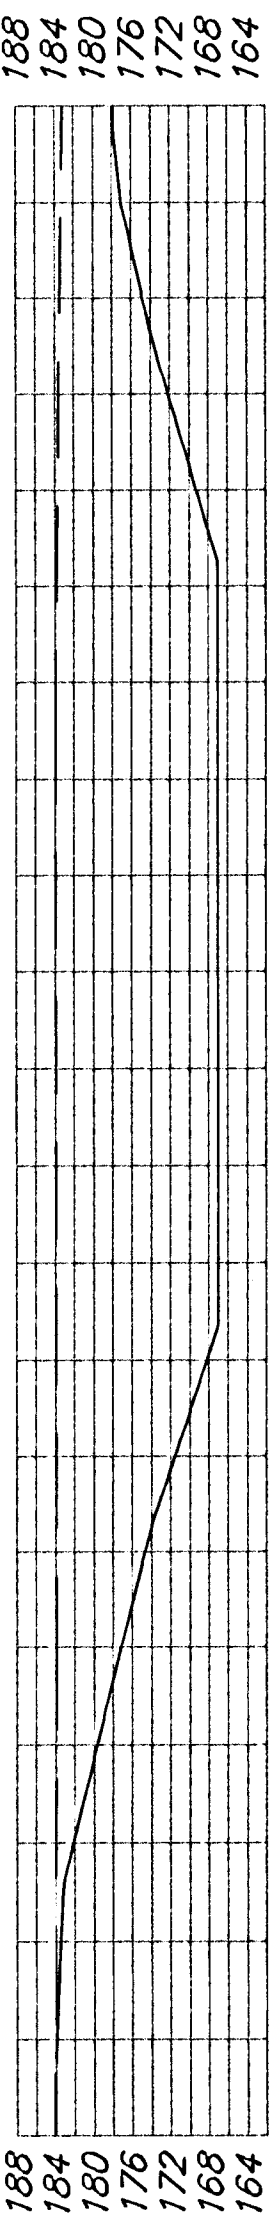


2+50

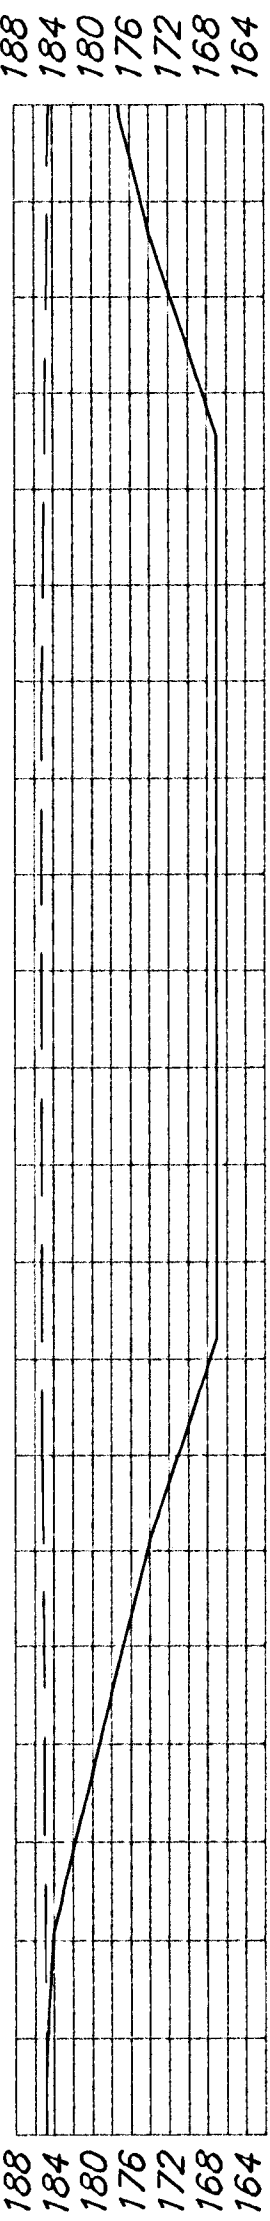


2+00

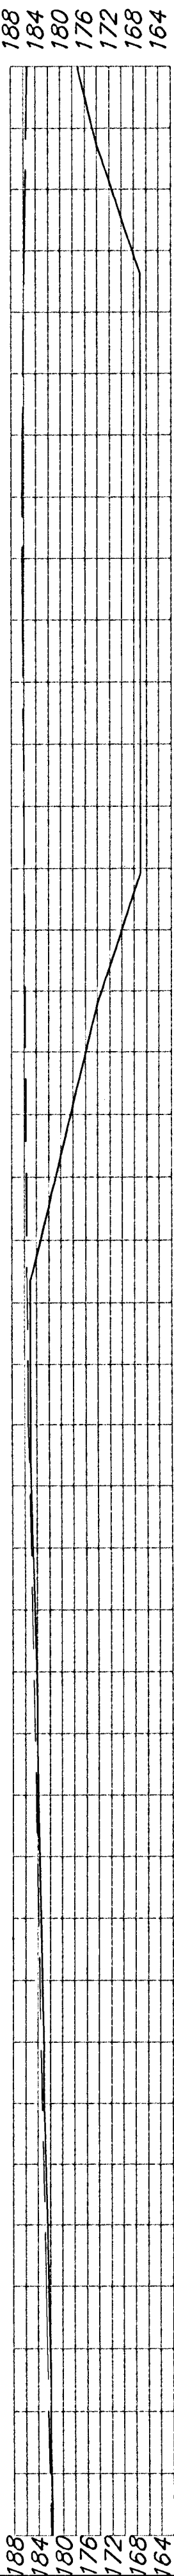


1+75

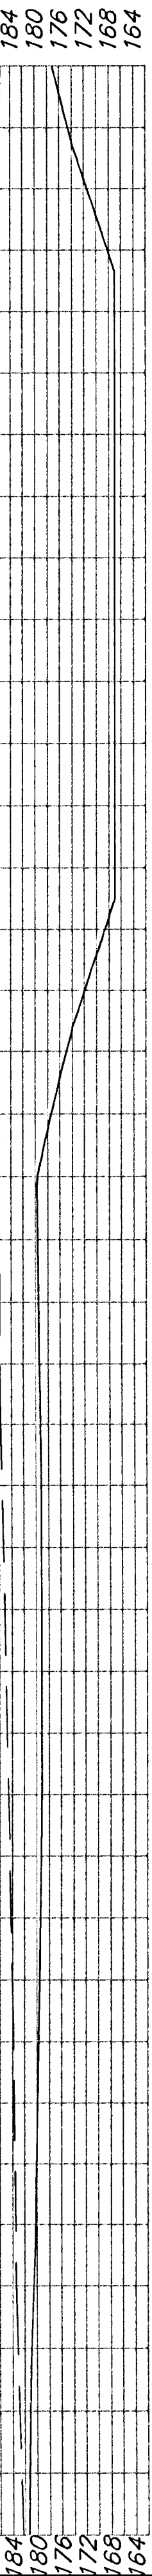


1+50

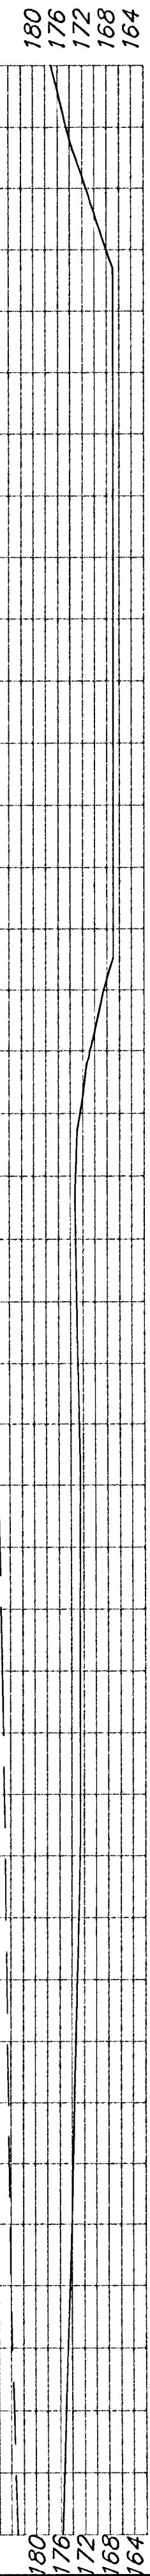


1+25

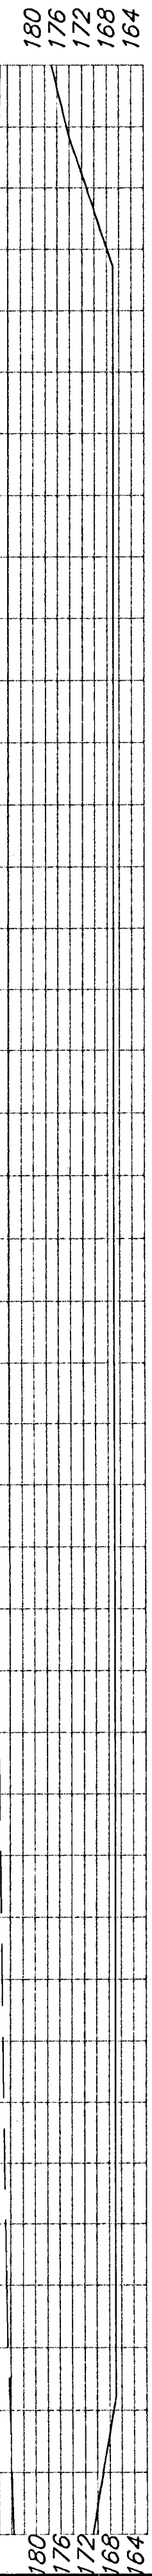


1+00

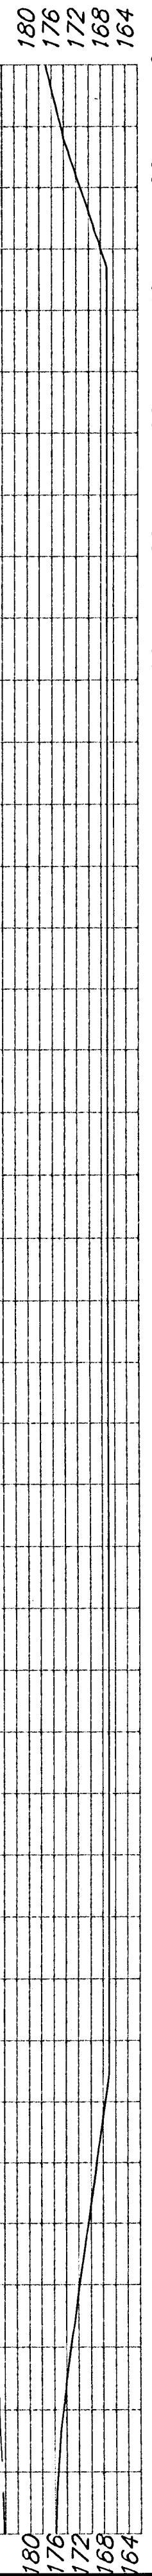


0+50

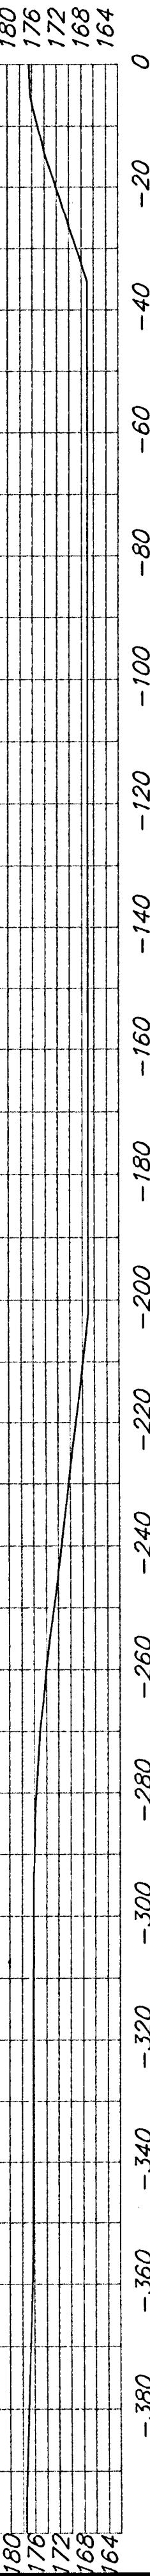


0+30

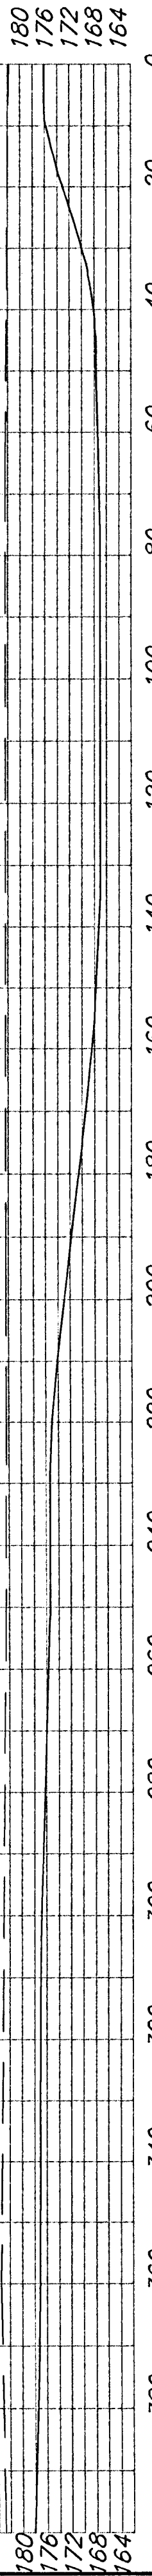

0+15

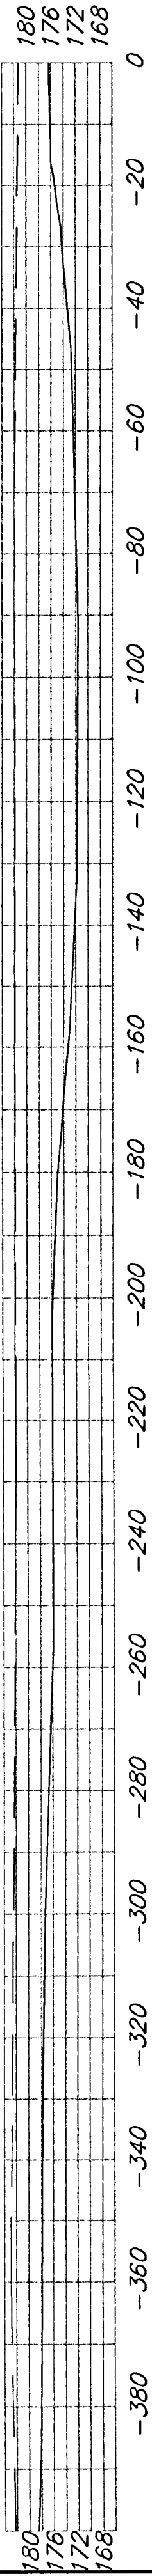

0+00

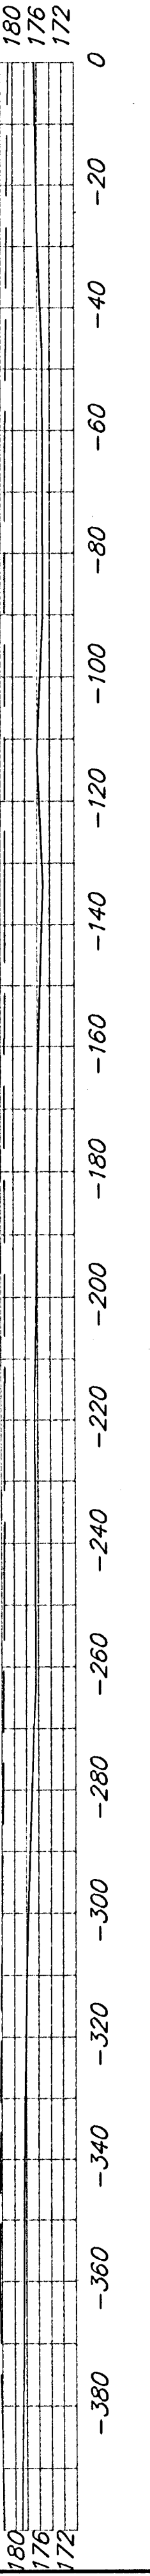

POND #2



BAUGHMAN COMPANY P. A.
ENGINEERING & SURVEYING
316/262-7271 • 315 ELLIS • WICHITA, KANSAS 67211

PROJECT NUMBER
468-83449

REV.

SHEET
30/36