




9+50

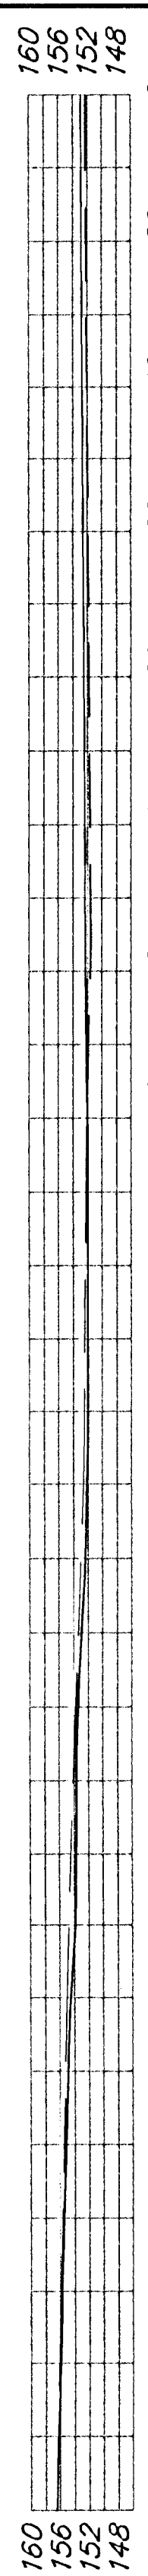


9+25

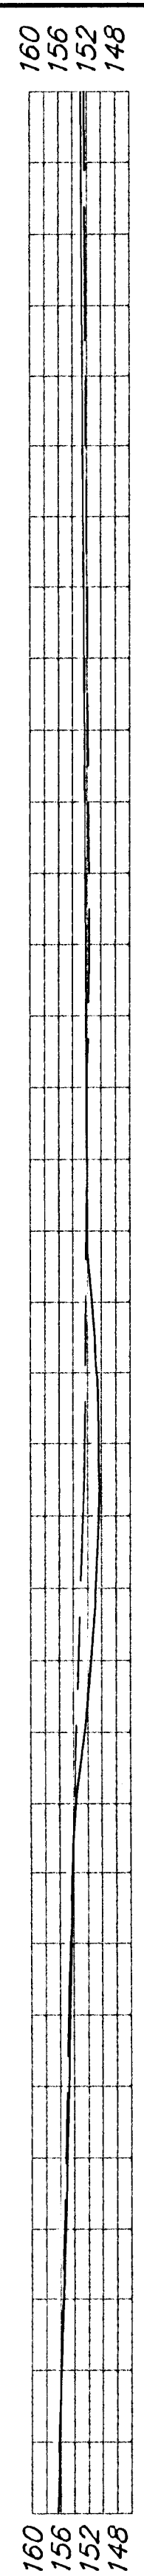


9+00

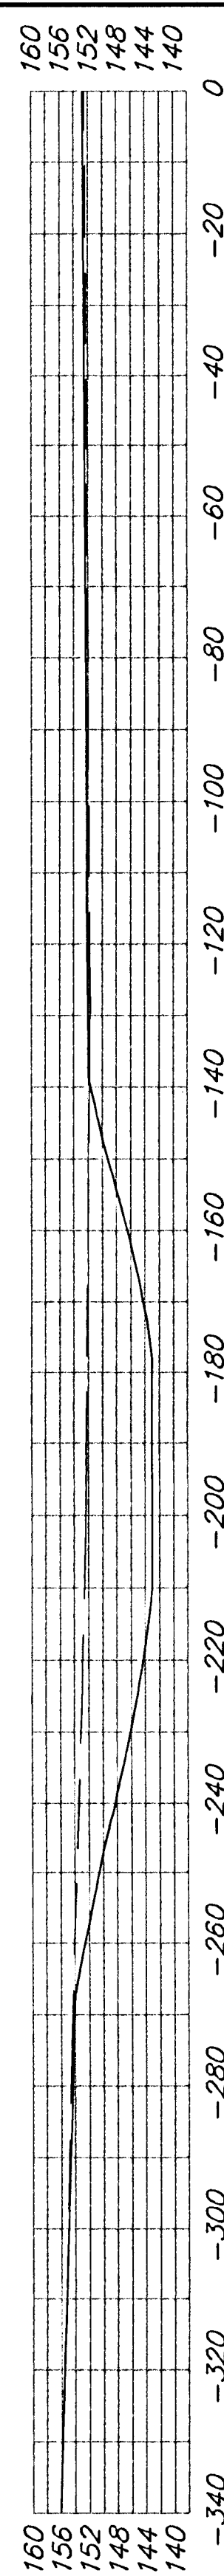


8+50

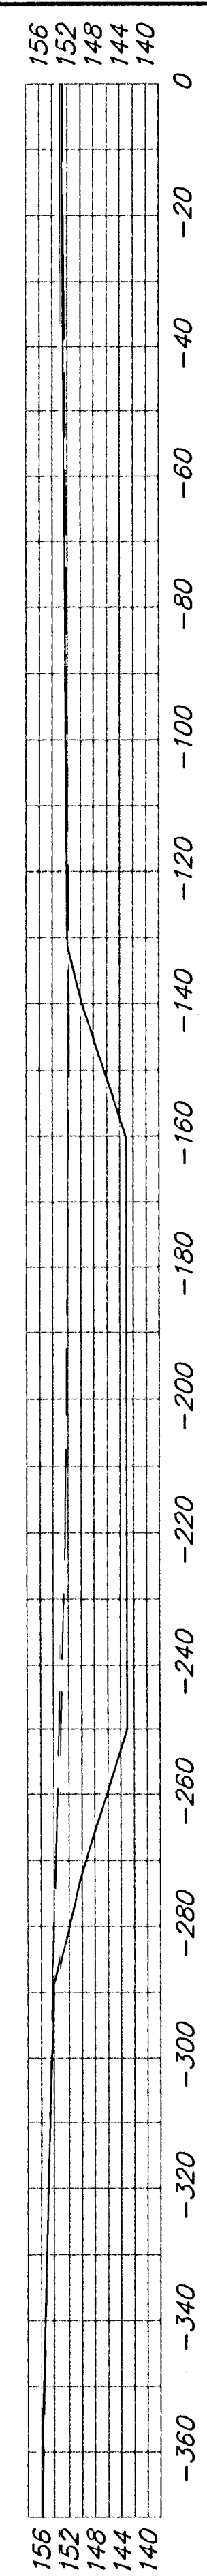


8+00

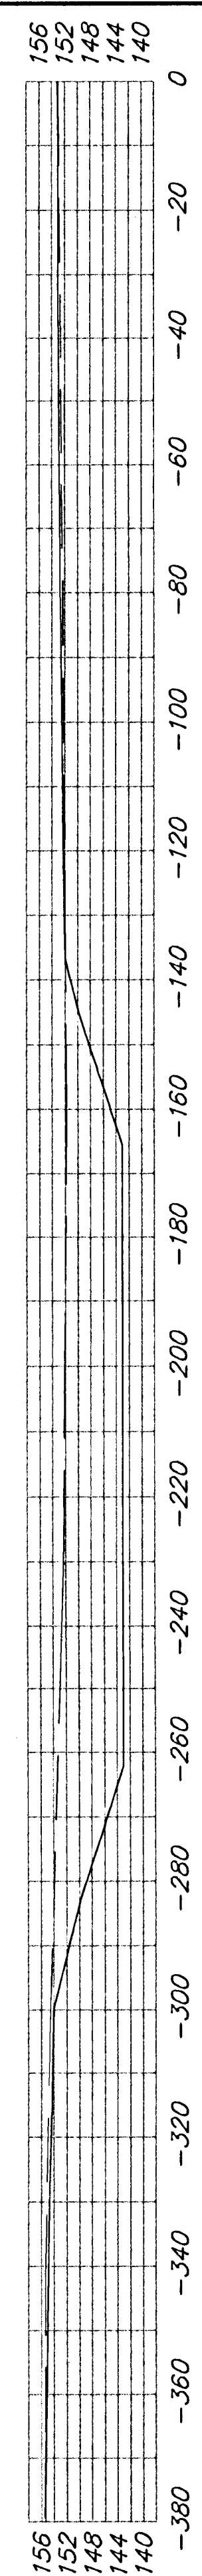


7+50

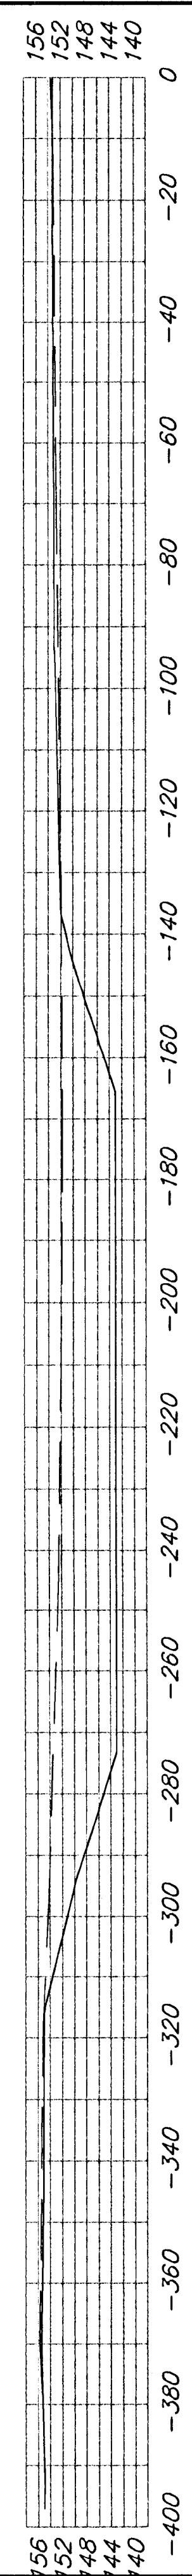


7+00

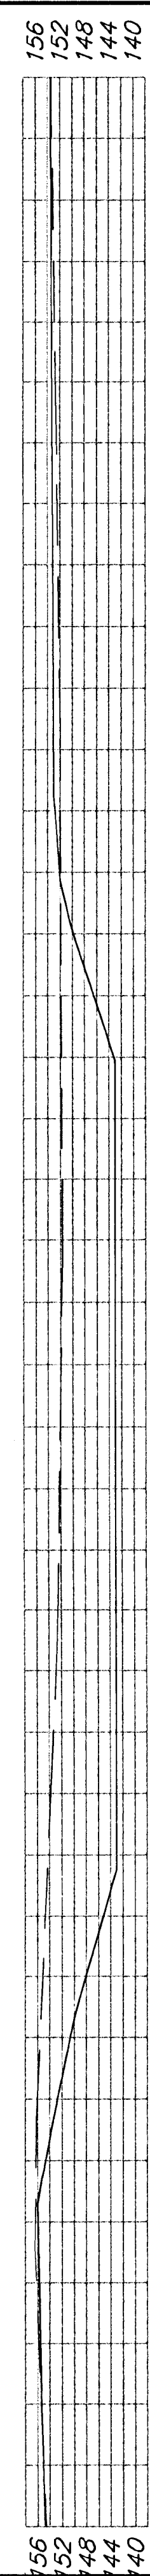


6+50

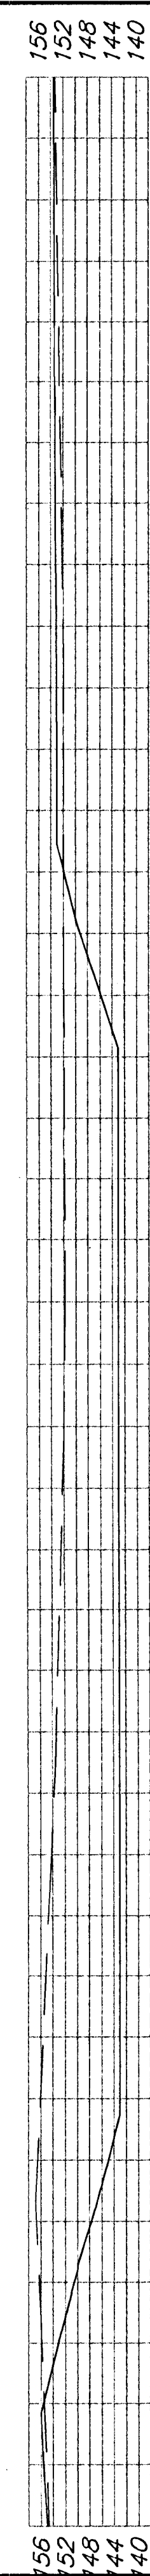


6+25

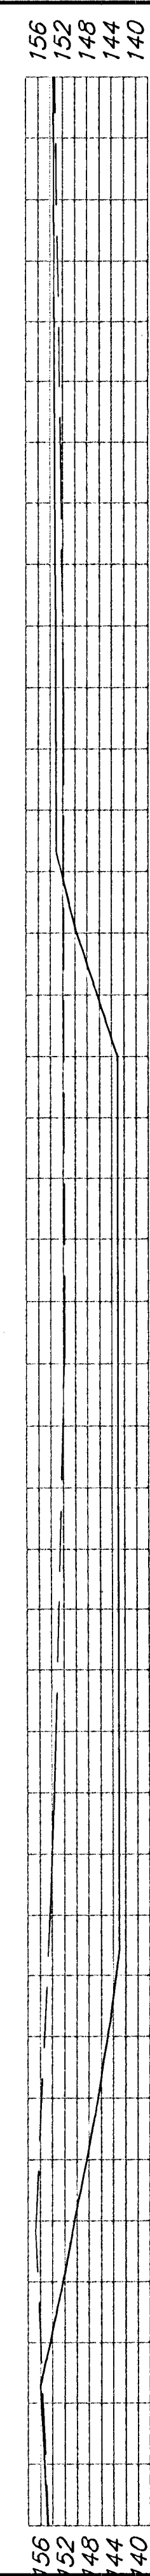


6+00

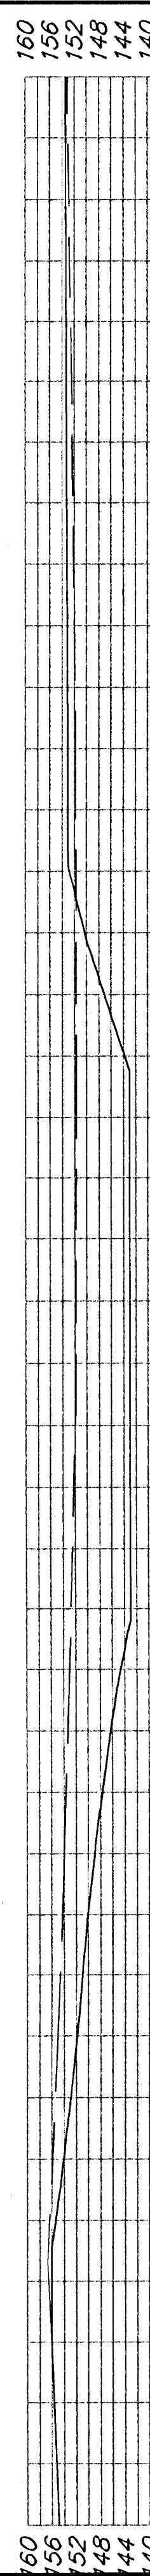


5+75

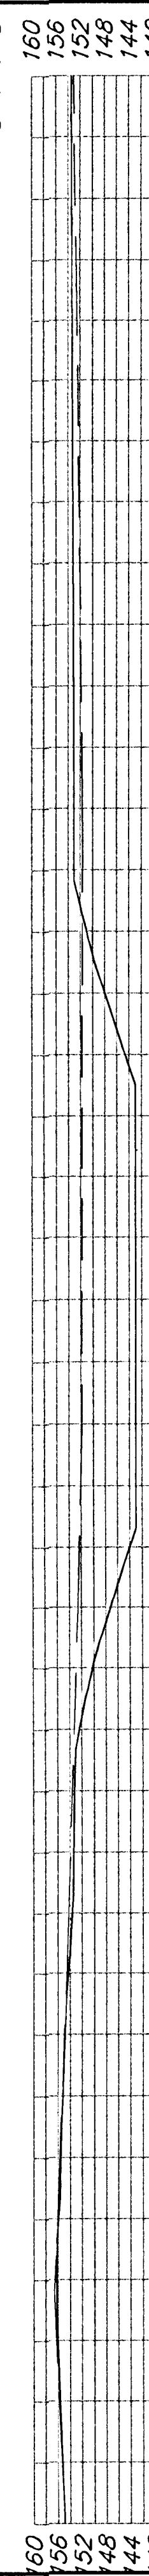

5+50

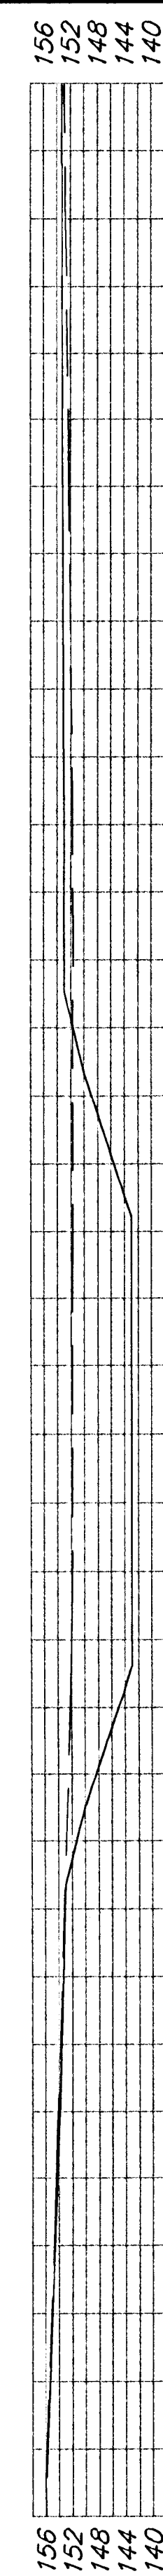

POND #5

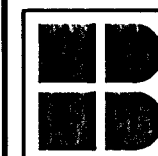

BAUGHMAN COMPANY P. A.  
ENGINEERING & SURVEYING  
316/262-7271 • 315 ELLIS • WICHITA, KANSAS 67211

PROJECT NUMBER  
468-83449

REV.

SHEET  
34/36