



NOTE:
CONTRACTOR TO VERIFY THE
DEPTH AND LOCATION OF EXISTING
UTILITIES PRIOR TO CONSTRUCTION.

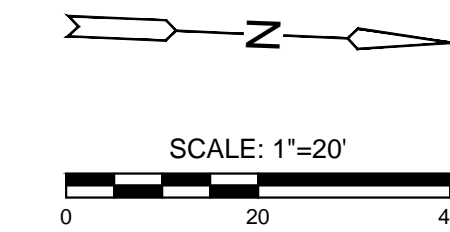

PLAN LINE 1 (END)
PROFILE LINE 1 (END)

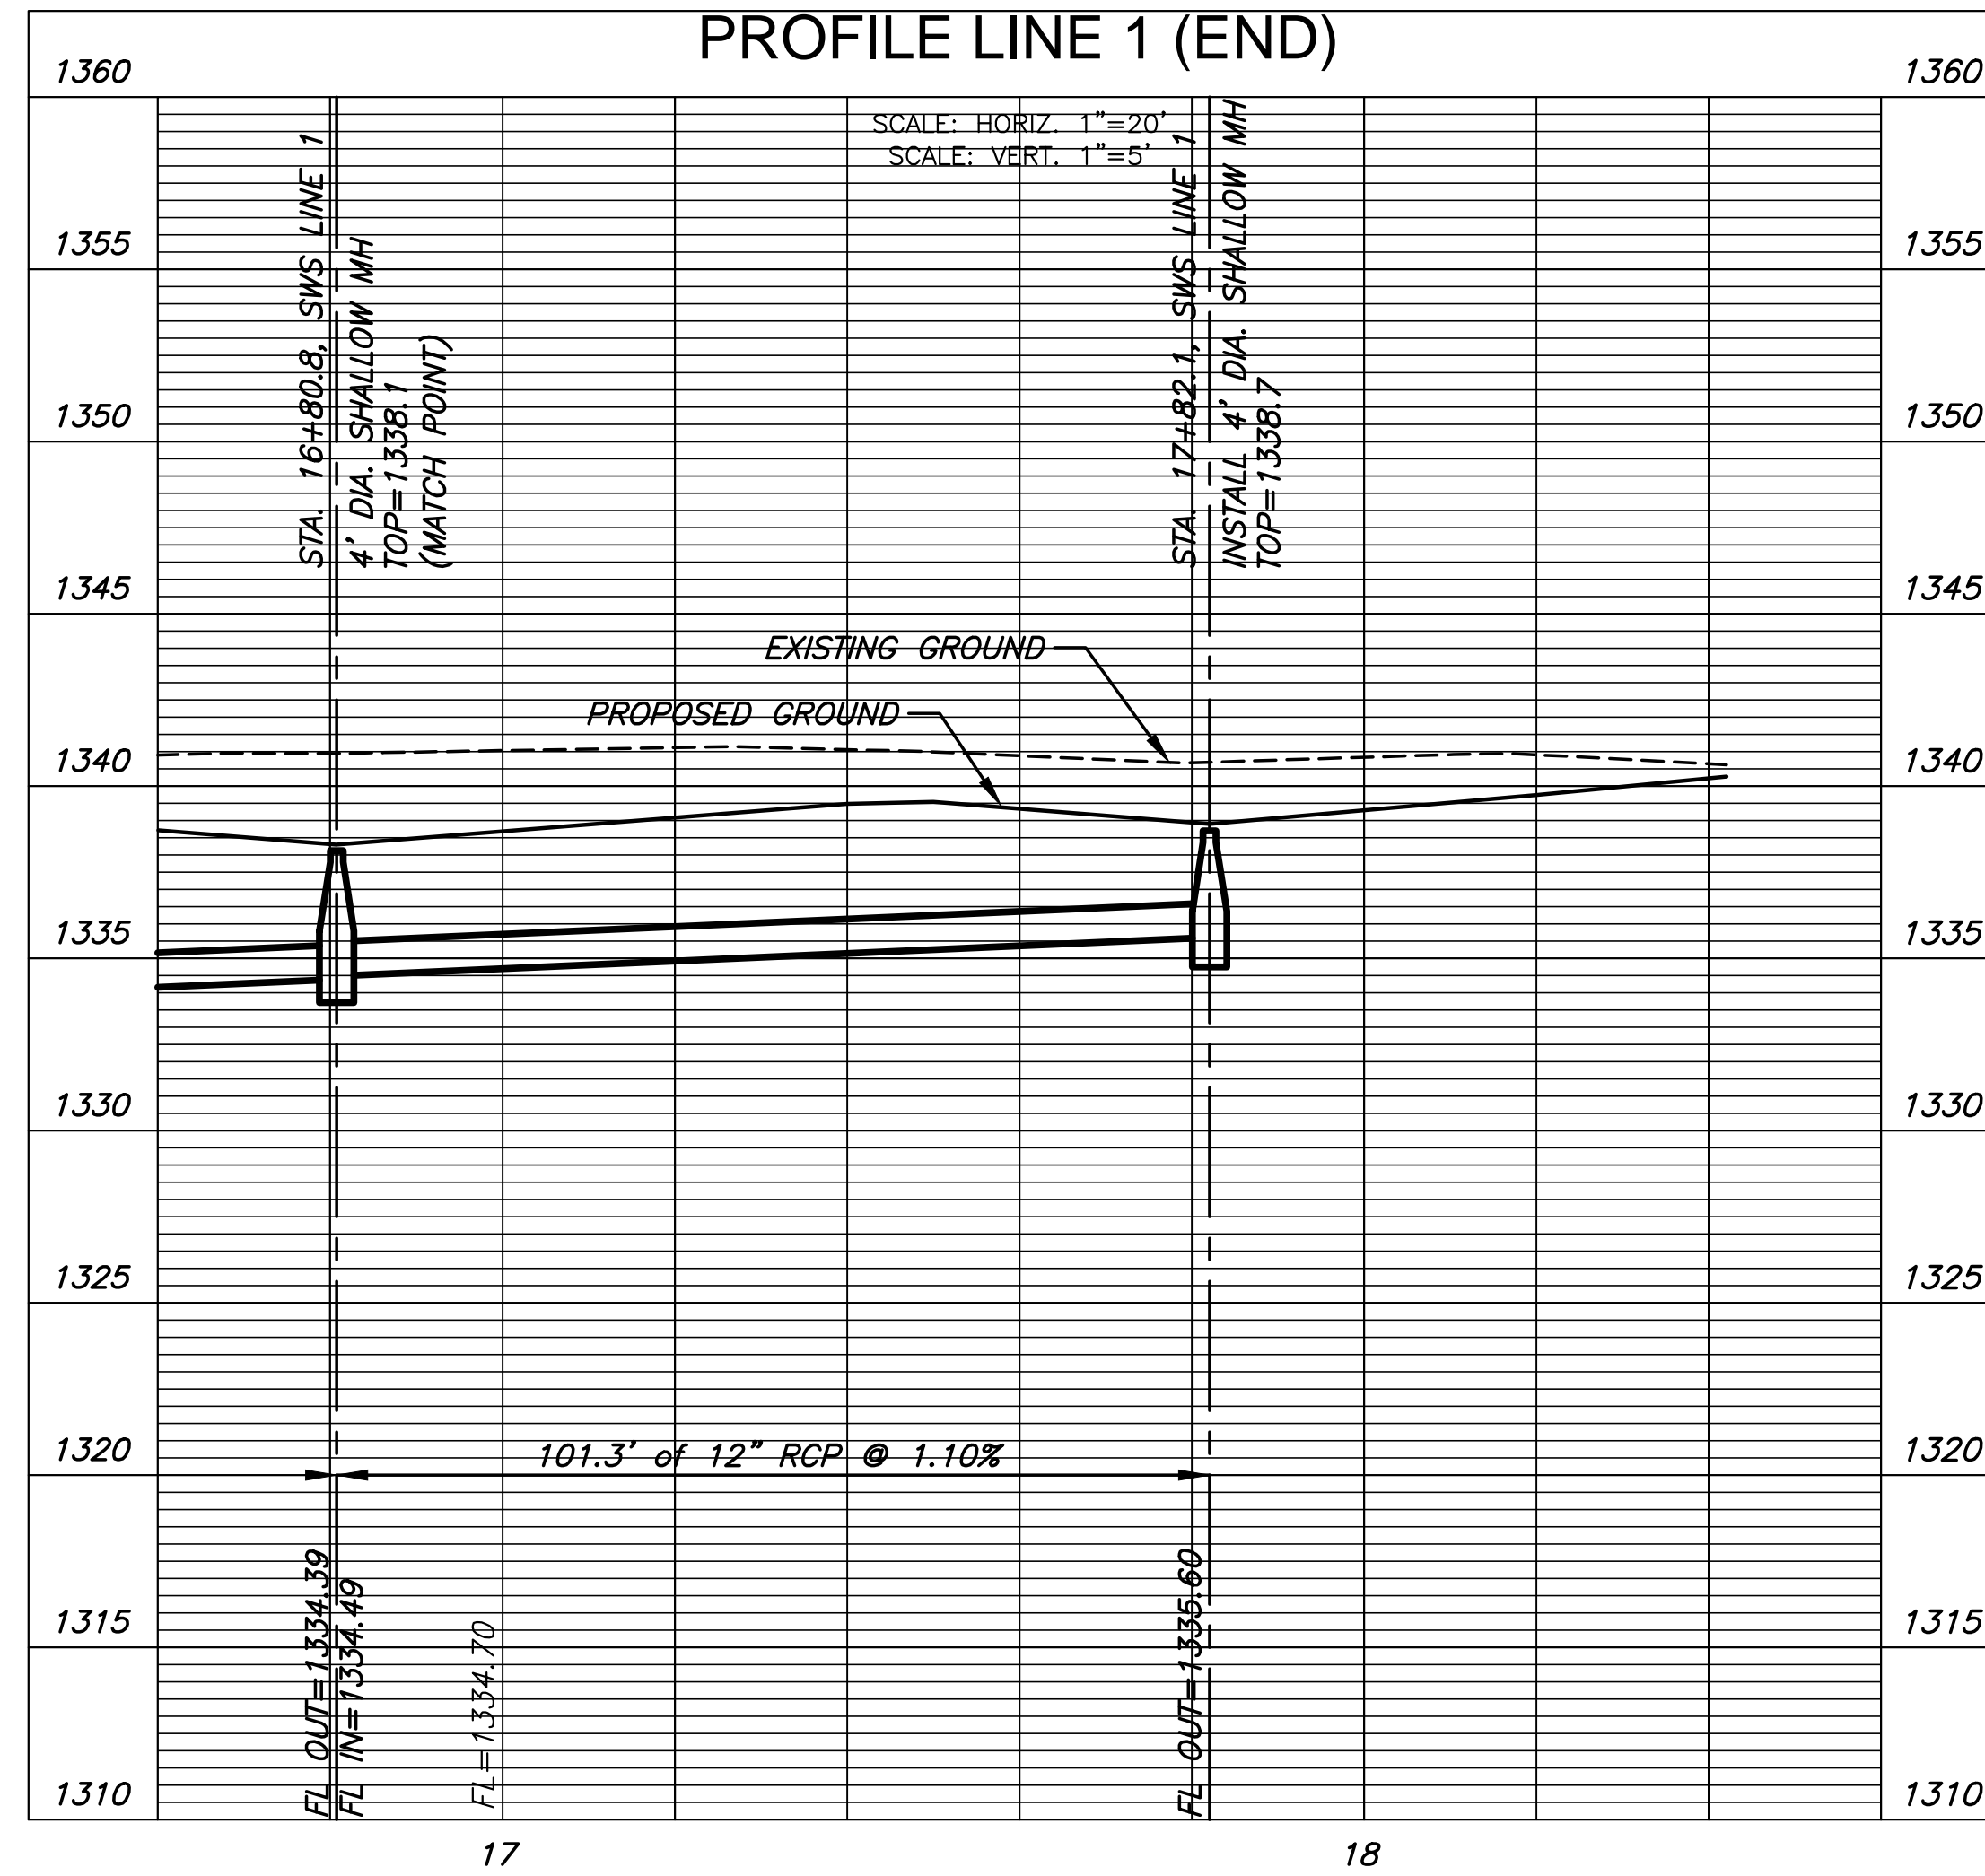

STORM WATER SEWER PLAN FOR
COUNTRY HOLLOW 2ND ADDITION
PHASE 1

©2019
MKEC Engineering
All Rights Reserved
www.mkec.com
These drawings and their contents,
including, but not limited to, all concepts,
designs, & ideas are the exclusive
property of MKEC Engineering (MKEC),
and may not be used or reproduced in any
way without the express consent of MKEC.

LINE 1 (CONT)

PROJECT NO.	468-85268	
DATE	APR. 2019	
SCALE	1"=20'	
DESIGNED	DRAWN	CHECKED
SLF	CRM	MAB

NO.	REVISION	DATE