



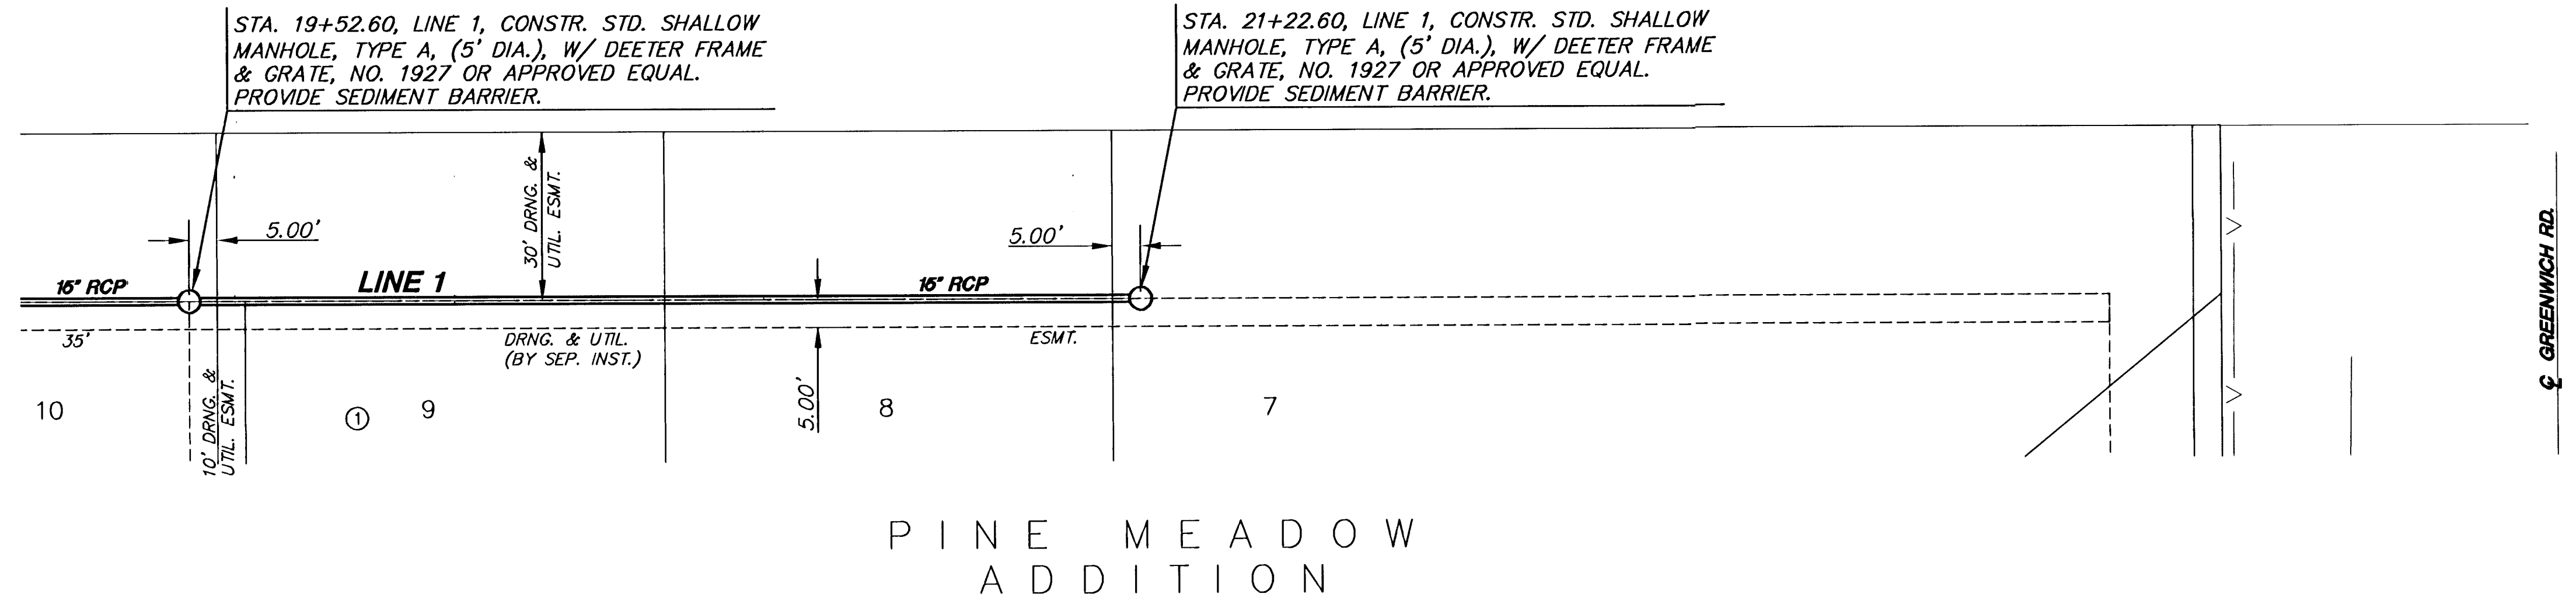

PLAN LINE 1

SCALE: 1"=20'

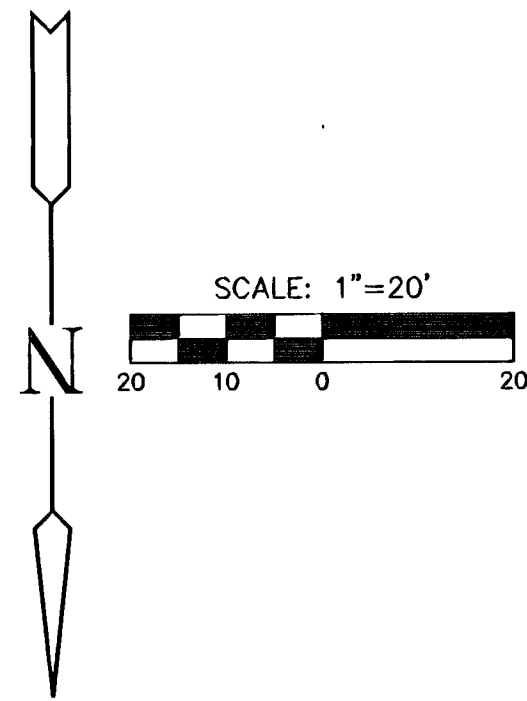