




EXC = 29.4  
LF = 16.7  
CF = 2.2

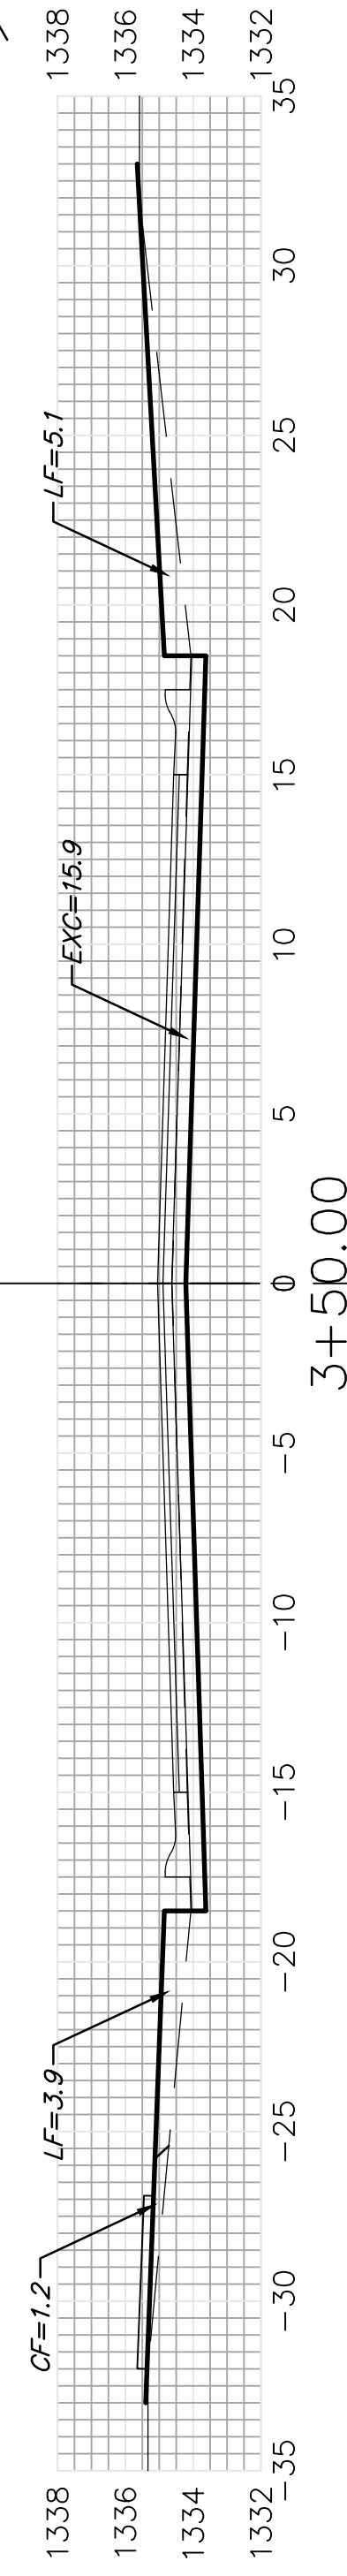


EXC = 29.4  
LF = 16.7  
CF = 2.2

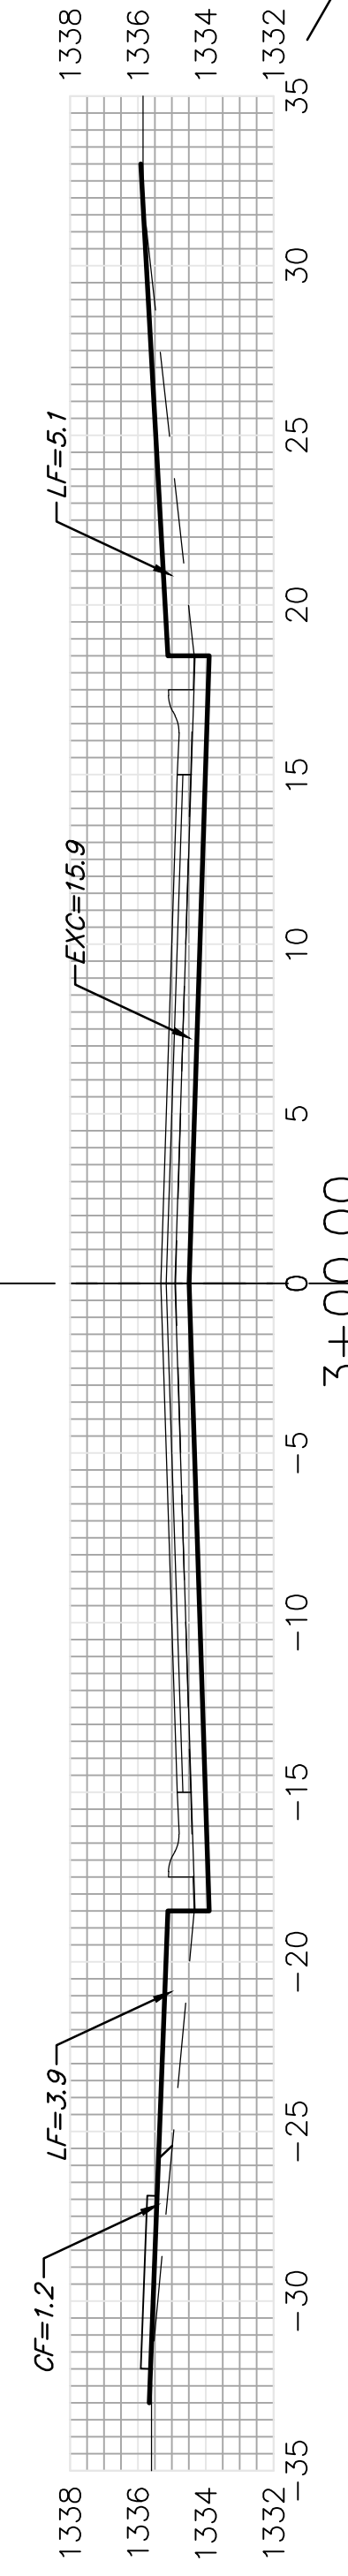


EXC = 29.4  
LF = 16.7  
CF = 2.2

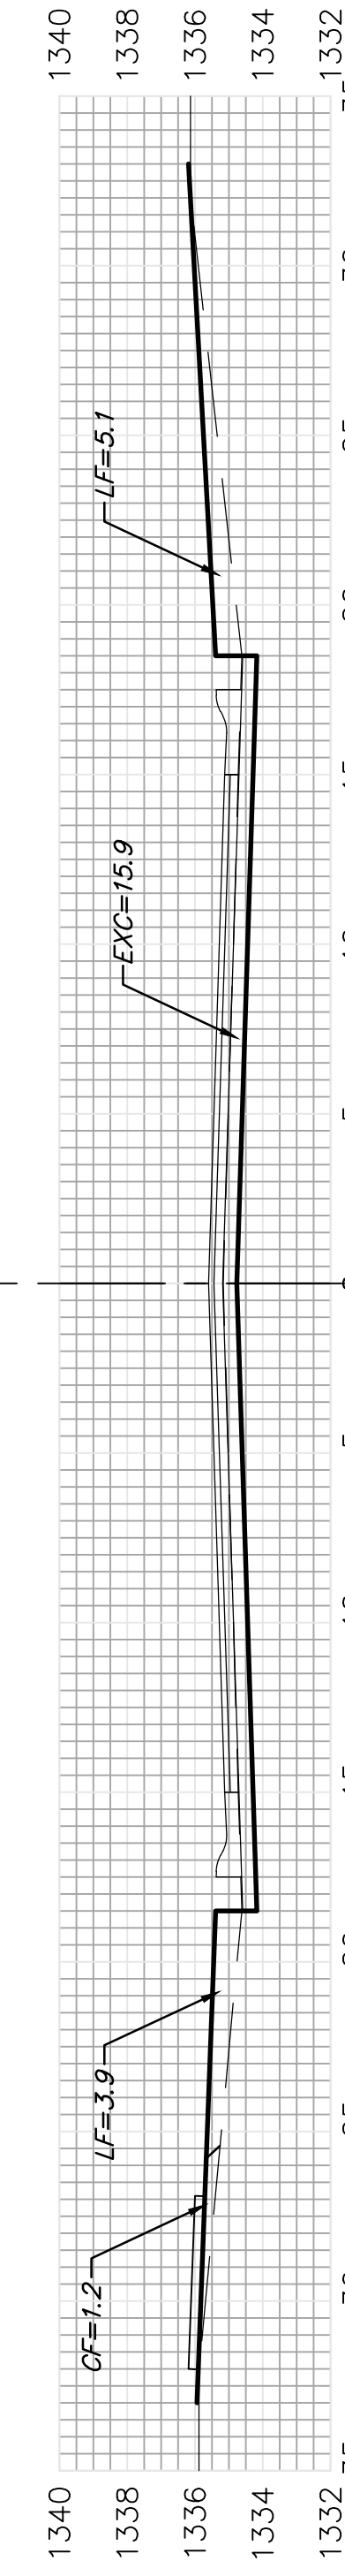


EXC = 13.2  
LF = 7.5  
CF = 1.0

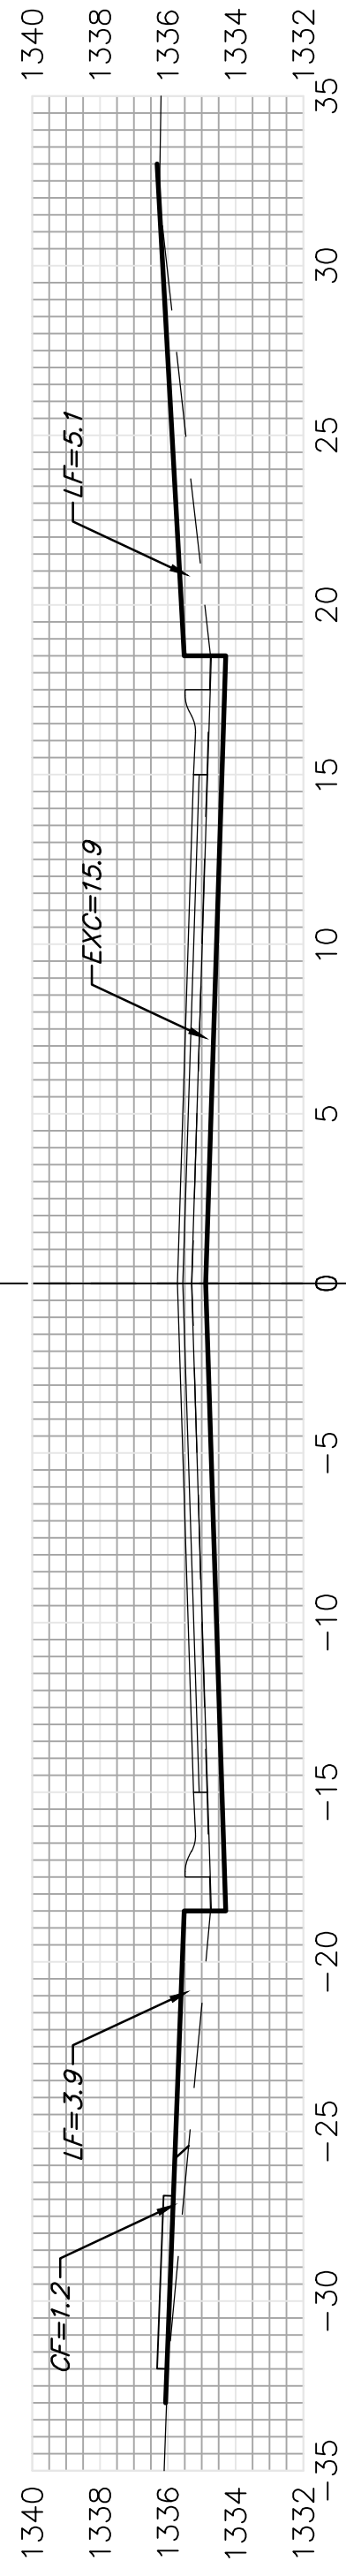


EXC = 24.3  
LF = 8.9  
CF = 0.8

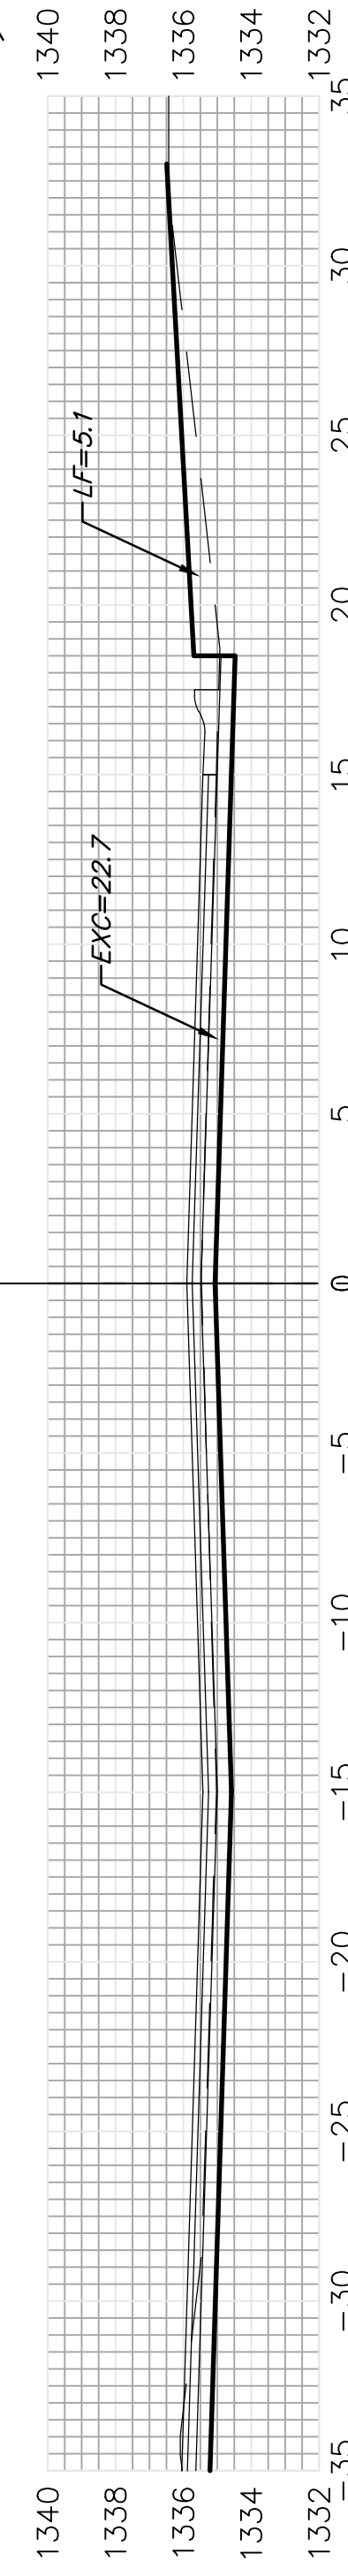


EXC = 17.2  
LF = 9.7  
CF = 0.6

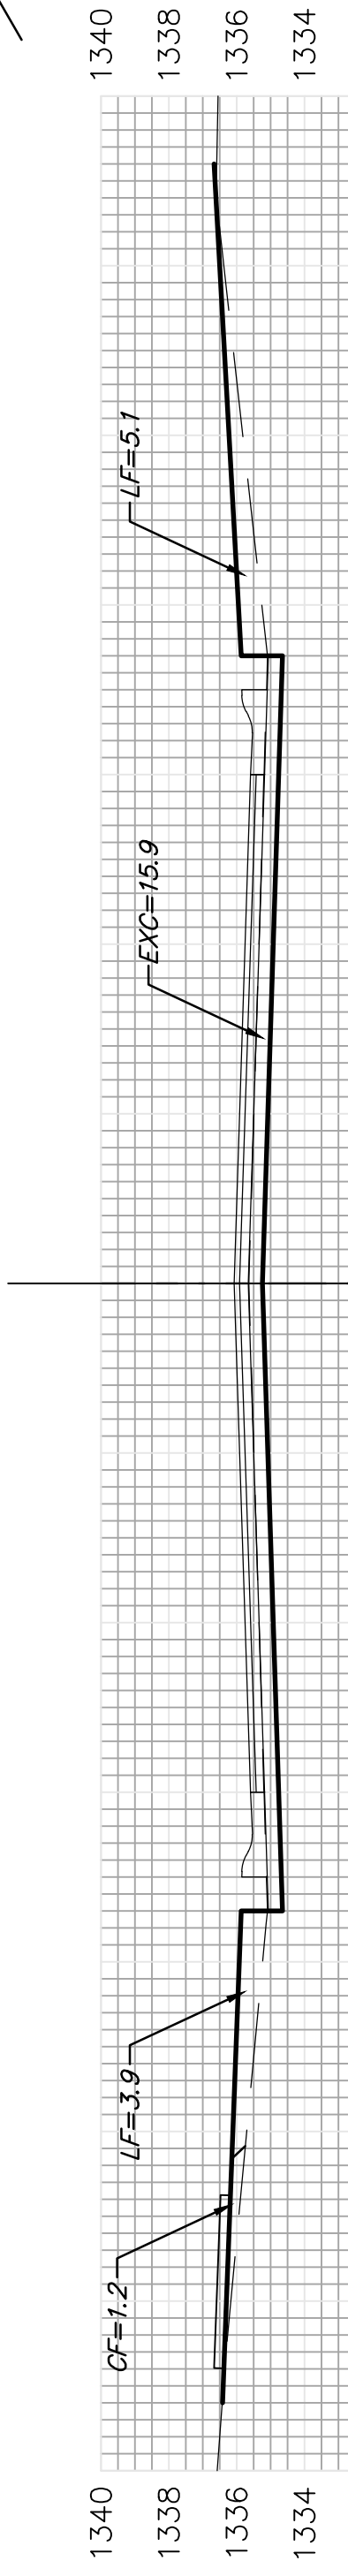


EXC = 8.5  
LF = 4.8  
CF = 0.6

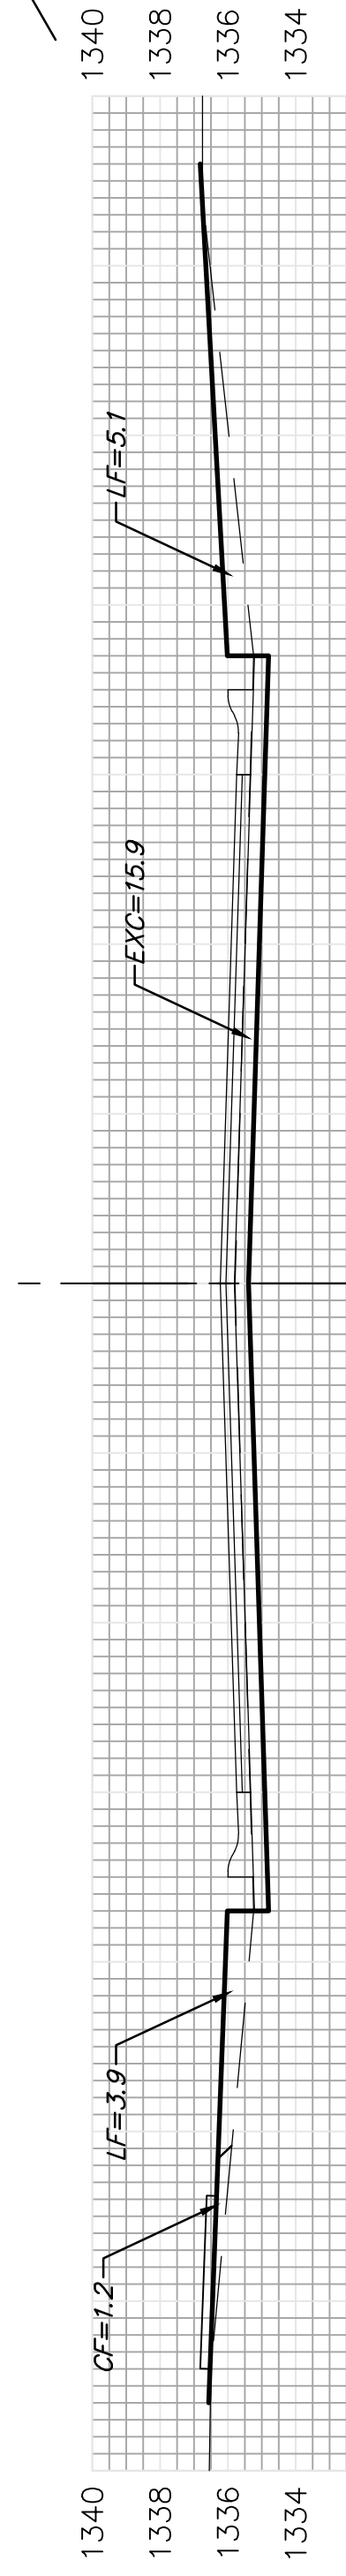


EXC = 29.4  
LF = 16.7  
CF = 2.2

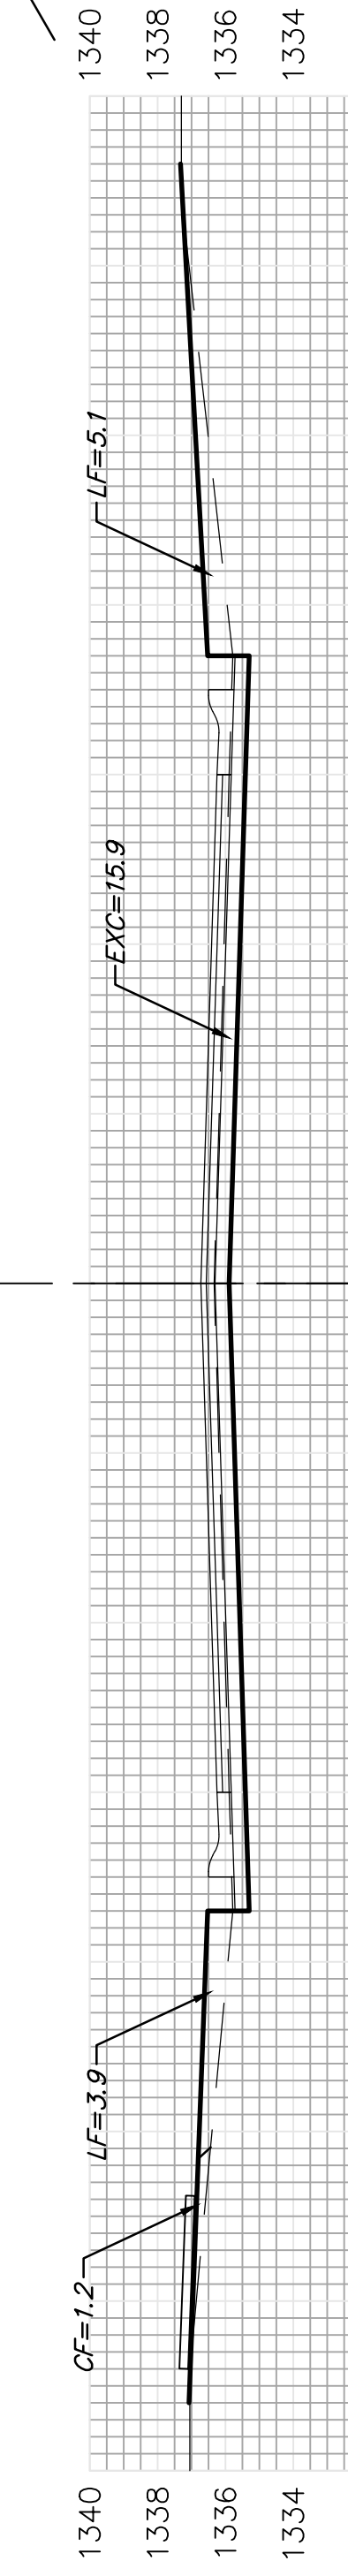

EXC = 29.4  
LF = 16.7  
CF = 2.2

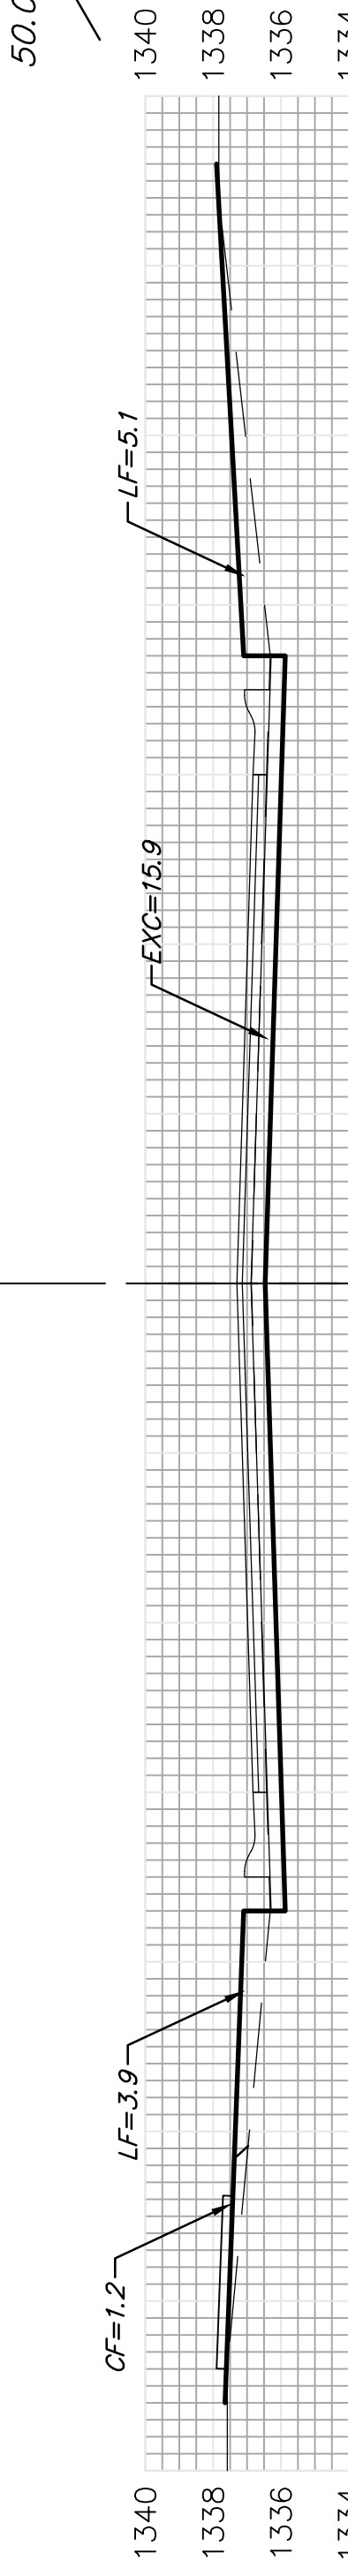

EXC = 19.8  
LF = 11.2  
CF = 1.5

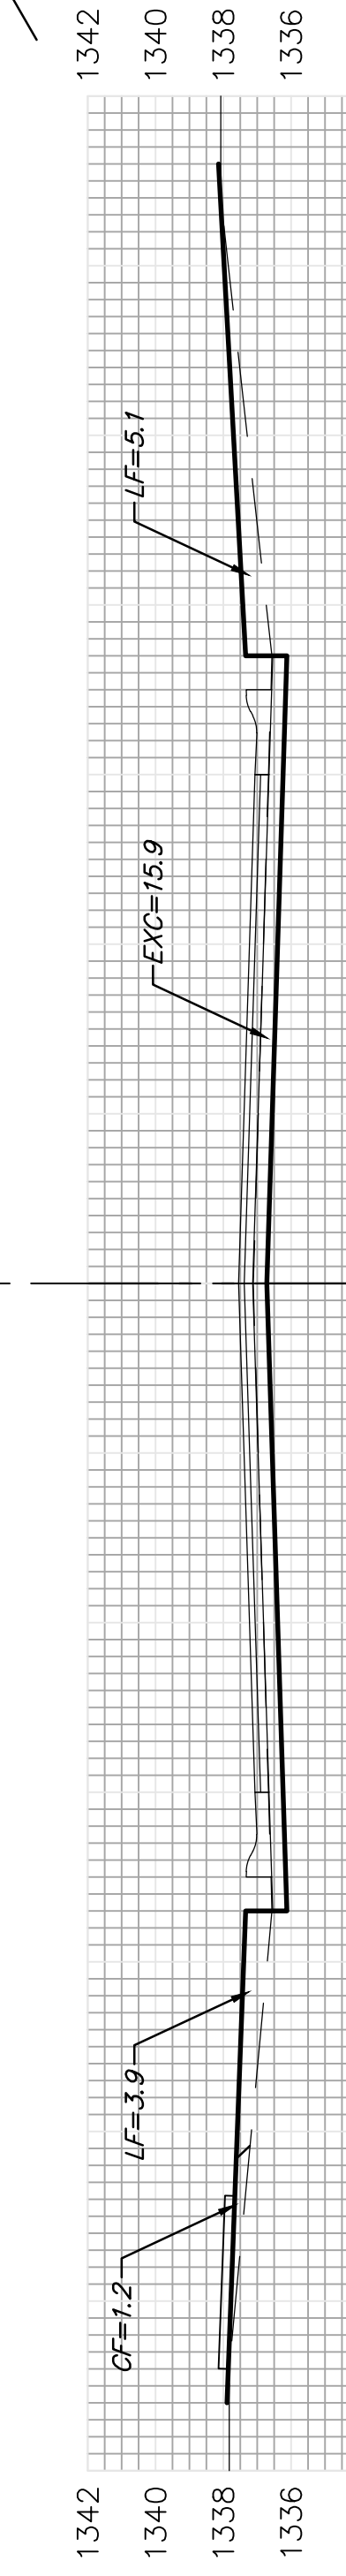

EXC = 19.8  
LF = 11.2  
CF = 1.5

DRIFTWOOD

Sheet Totals  
Excavation = 230.0 C.Y.  
Loose Fill = 125.6 C.Y.  
Compacted Fill = 15.5 C.Y.

