




$EXC = 16.3$
 $LF = 12.2$
 $CF = 0.0$

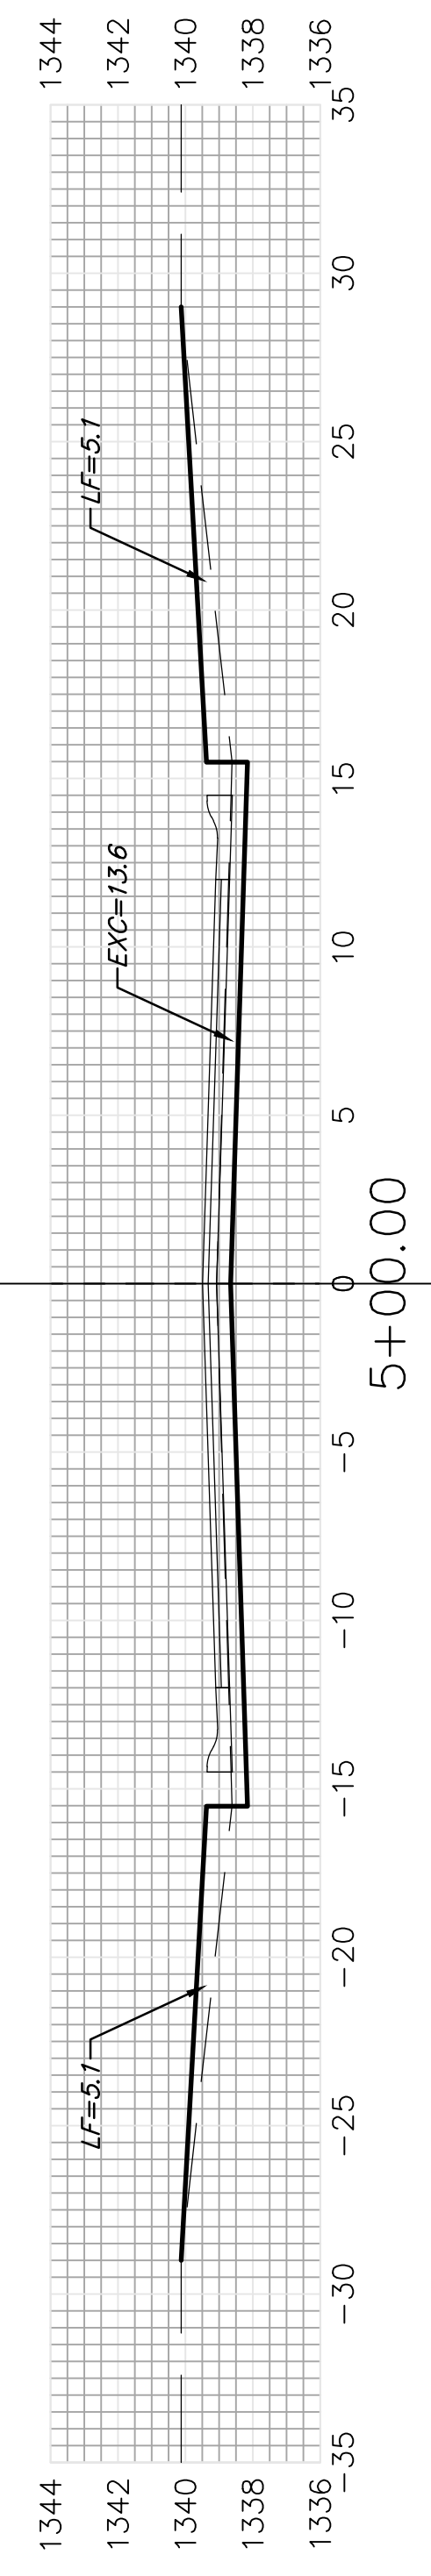

$EXC = 25.2$
 $LF = 18.9$
 $CF = 0.0$

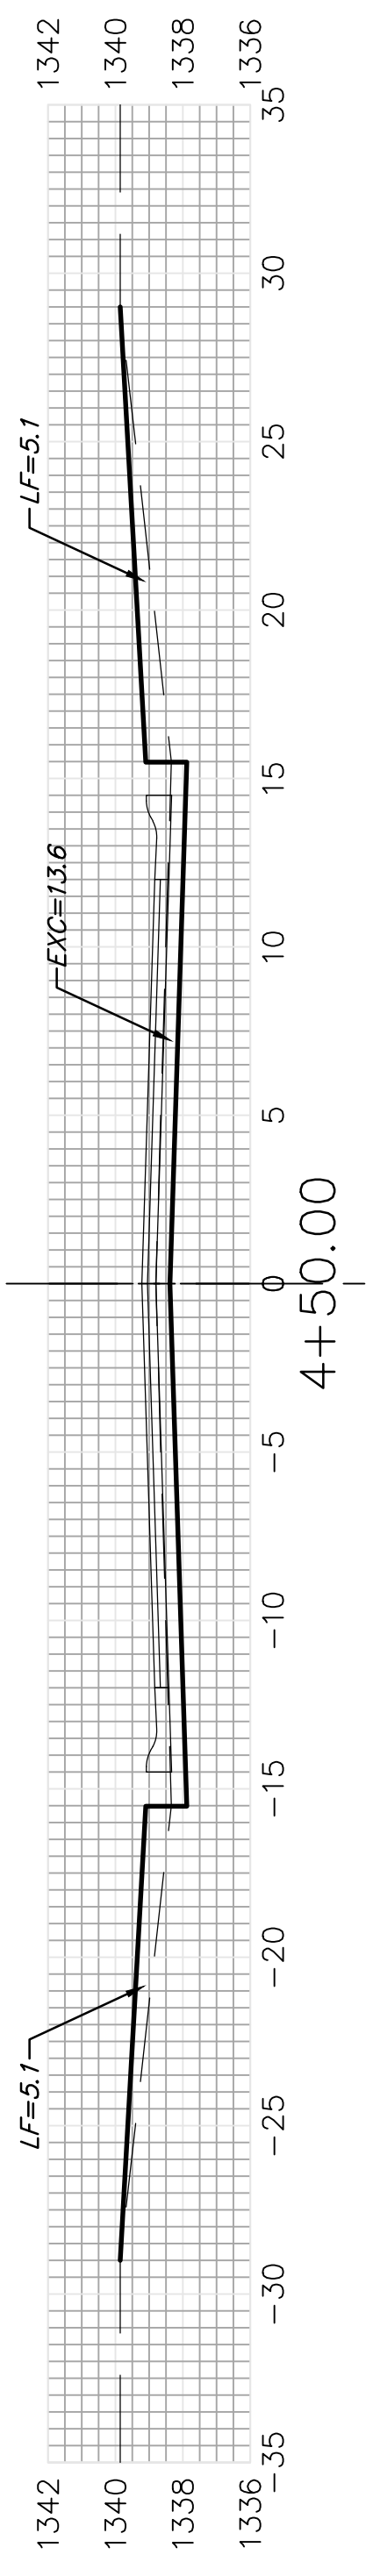

$EXC = 25.2$
 $LF = 18.9$
 $CF = 0.0$

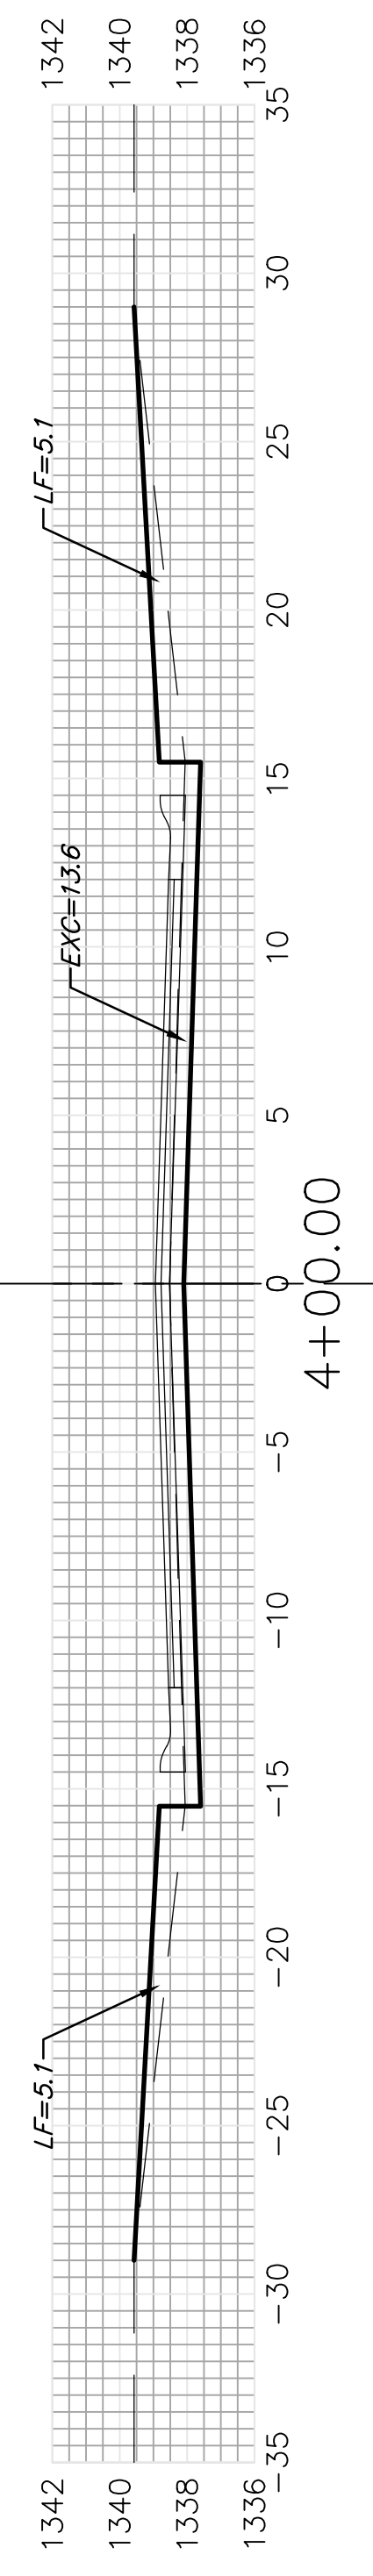

SUNNY CIR.

Sheet Totals
 Excavation = 66.7 C.Y.
 Loose Fill = 50.0 C.Y.
 Compacted Fill = 0.0 C.Y.

