



15.00' $\begin{matrix} EXC = 2.8 \\ LF = 5.9 \\ CF = 0.0 \end{matrix}$

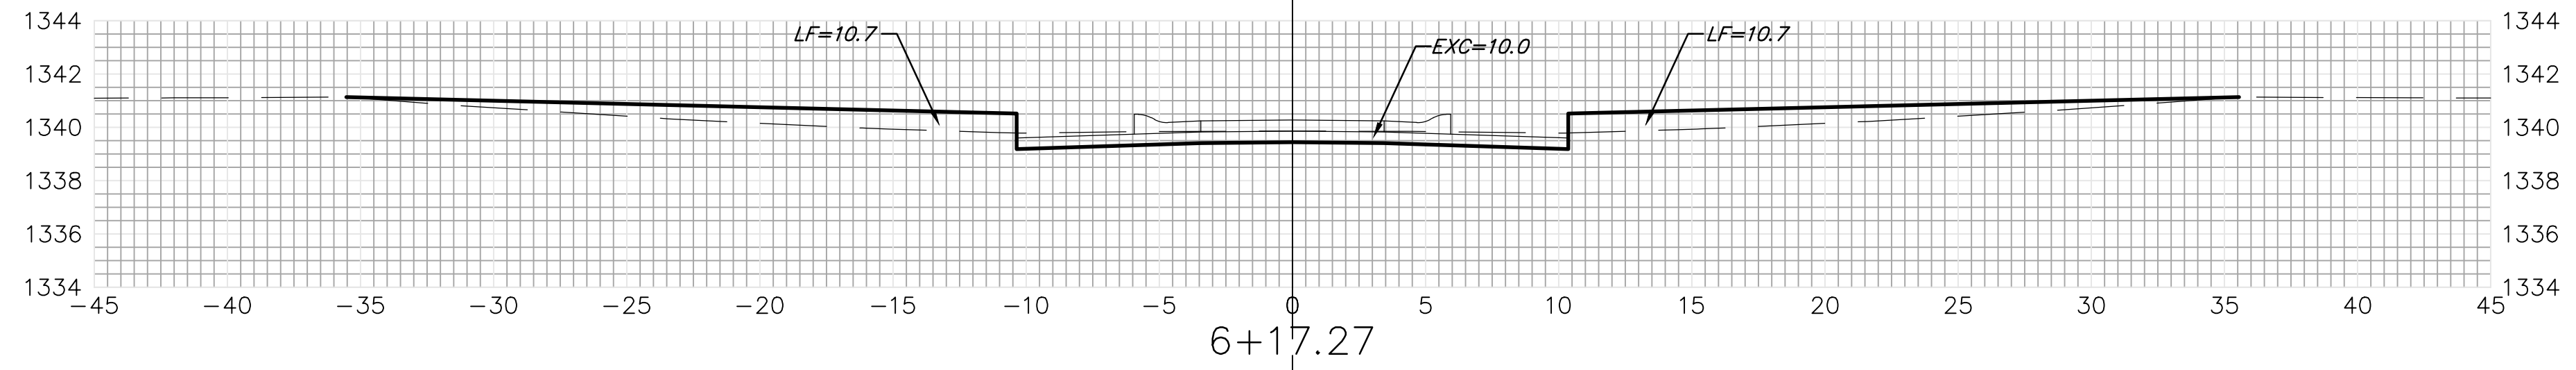


20.00' $\begin{matrix} EXC = 17.8 \\ LF = 10.5 \\ CF = 0.0 \end{matrix}$

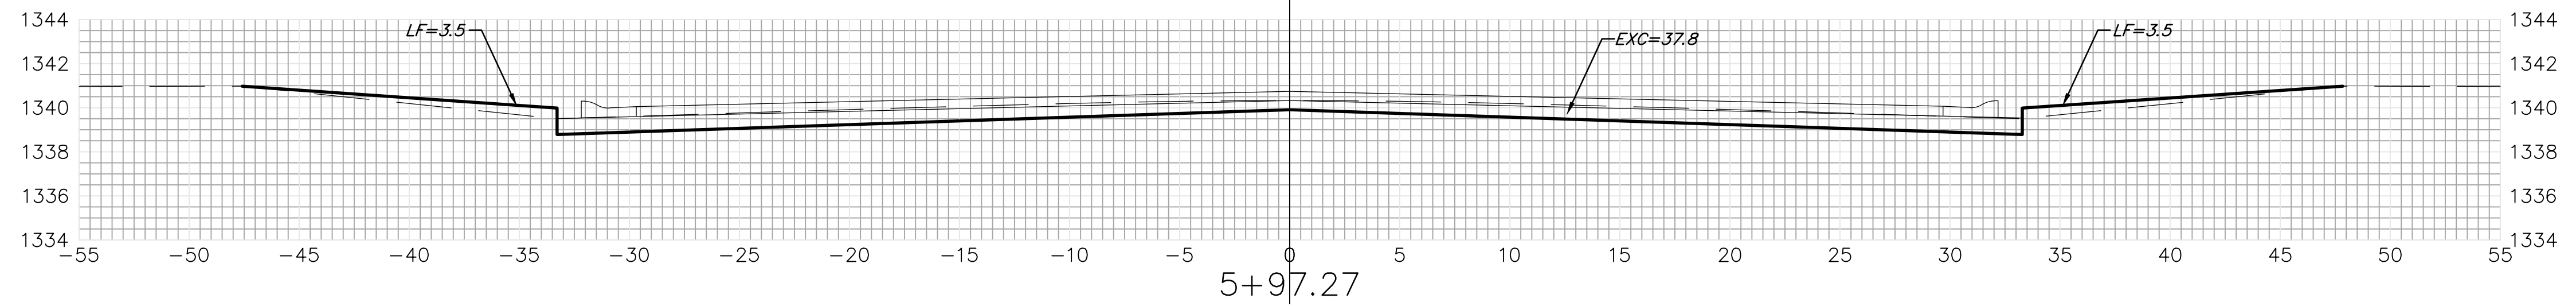


15.00' $\begin{matrix} EXC = 17.8 \\ LF = 4.8 \\ CF = 0.0 \end{matrix}$



25.00' $\begin{matrix} EXC = 25.9 \\ LF = 9.1 \\ CF = 0.0 \end{matrix}$

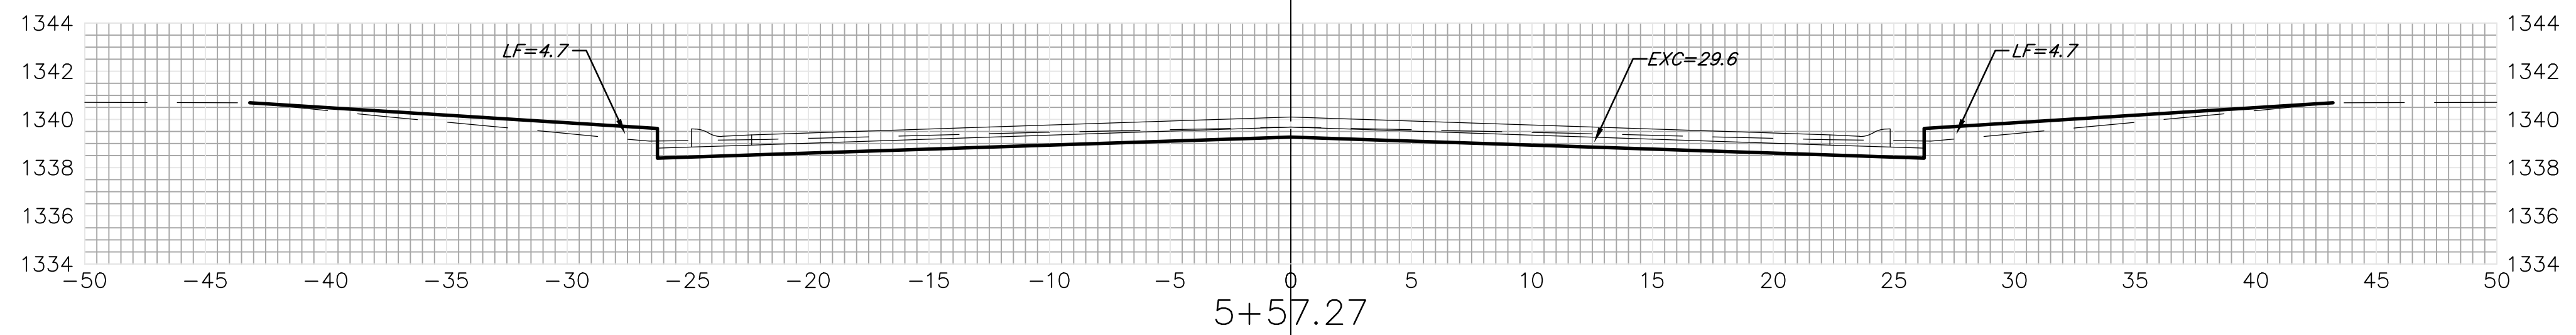

24.99' $\begin{matrix} EXC = 20.0 \\ LF = 9.1 \\ CF = 0.0 \end{matrix}$

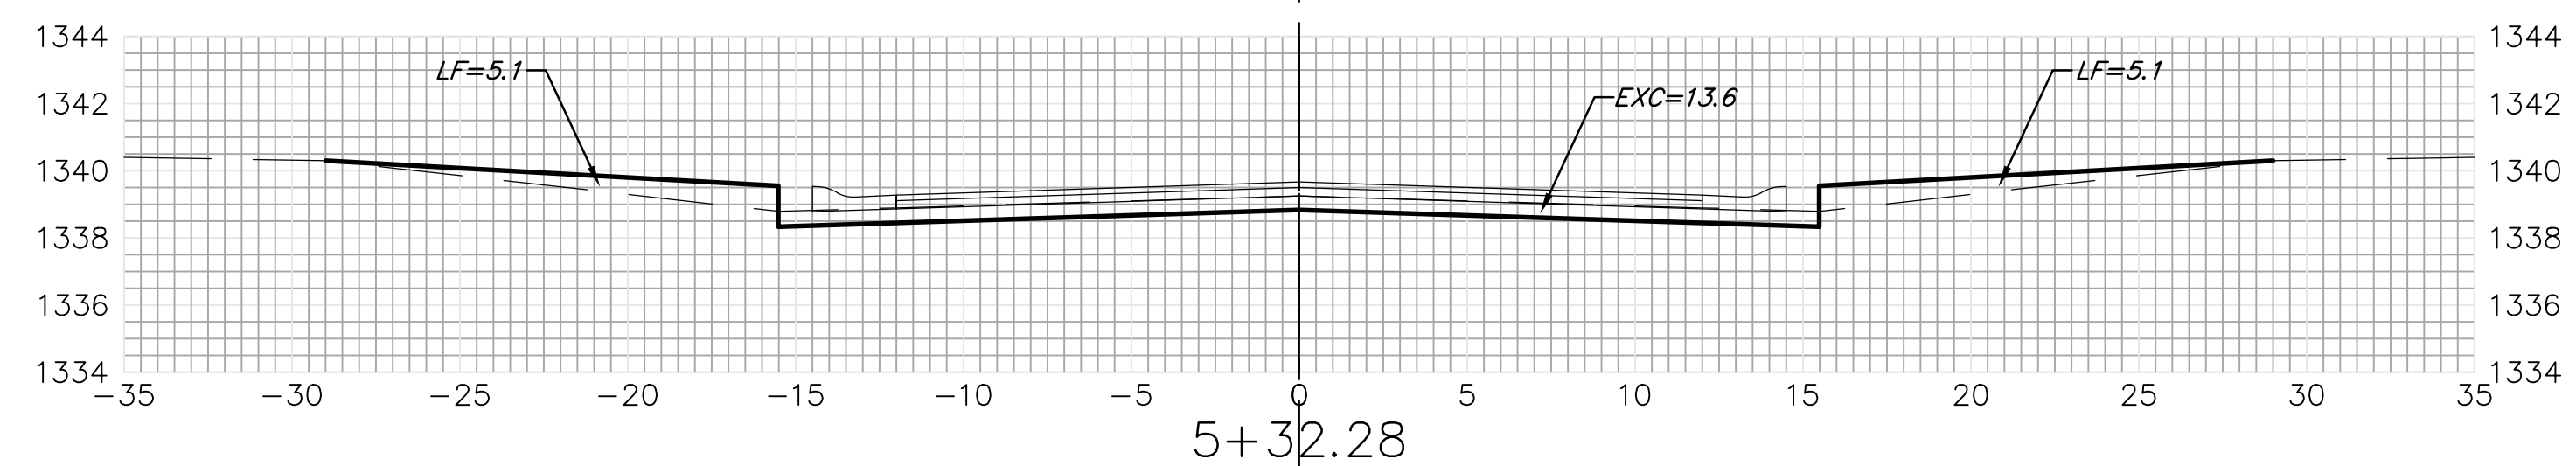

SUNNY CIR.
C

Sheet Totals
Excavation = 84.3 C.Y.
Loose Fill = 39.4 C.Y.
Compacted Fill = 0.0 C.Y.

