
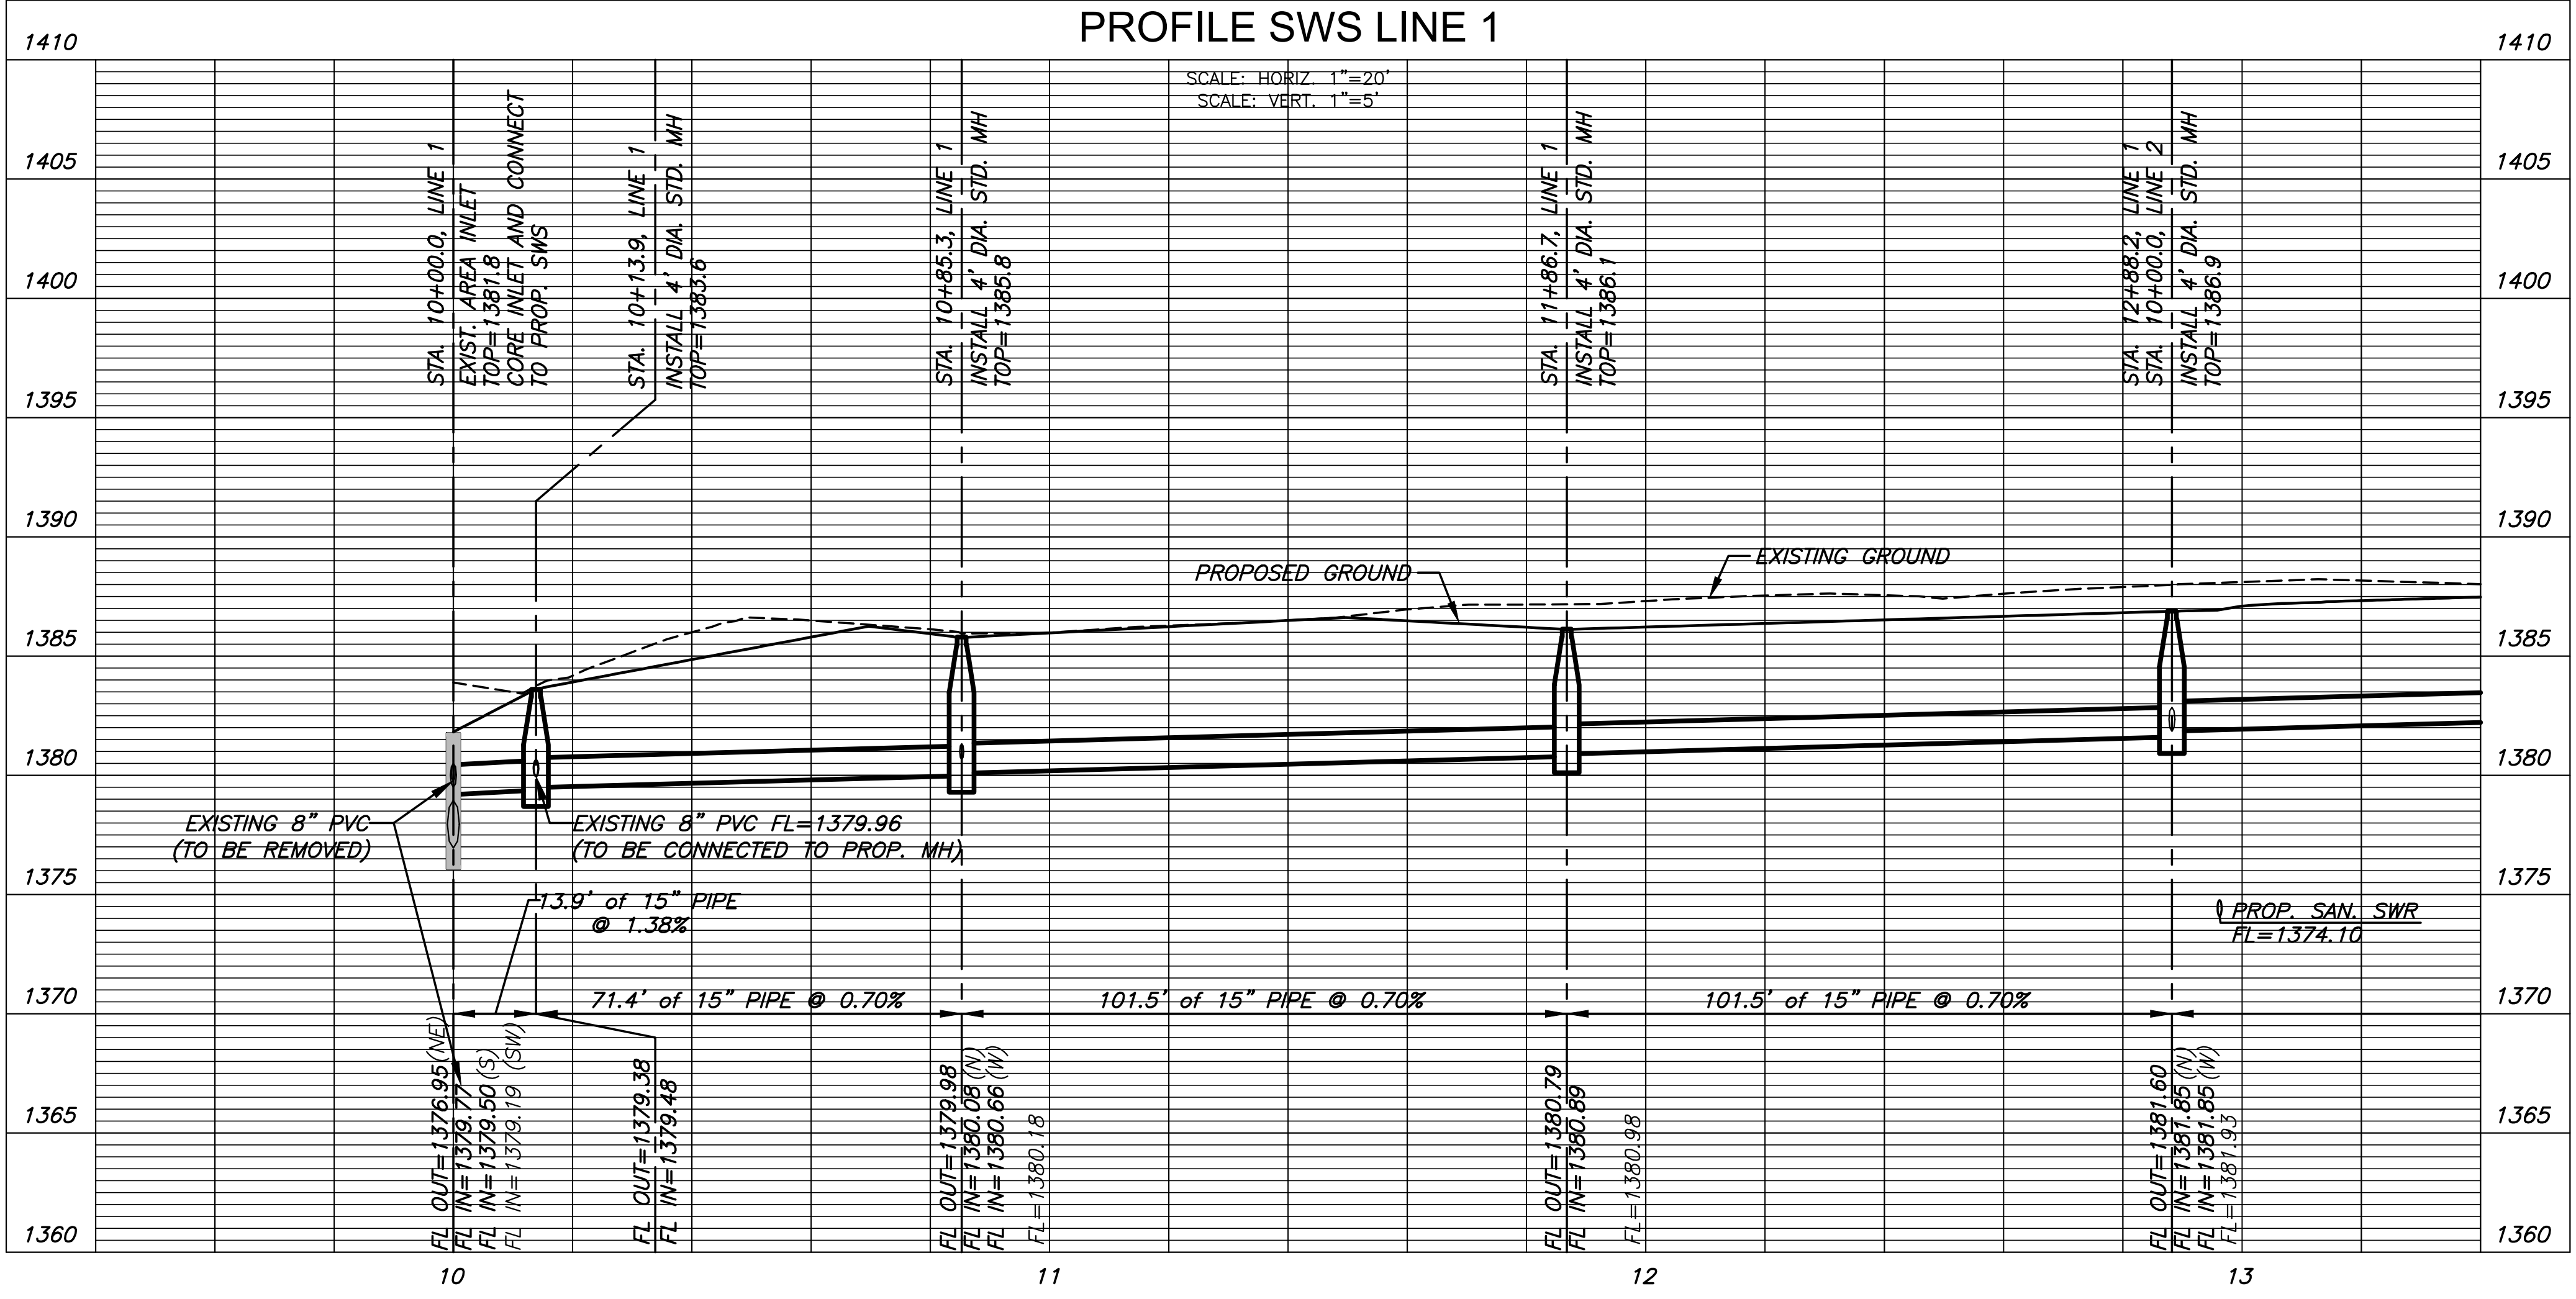
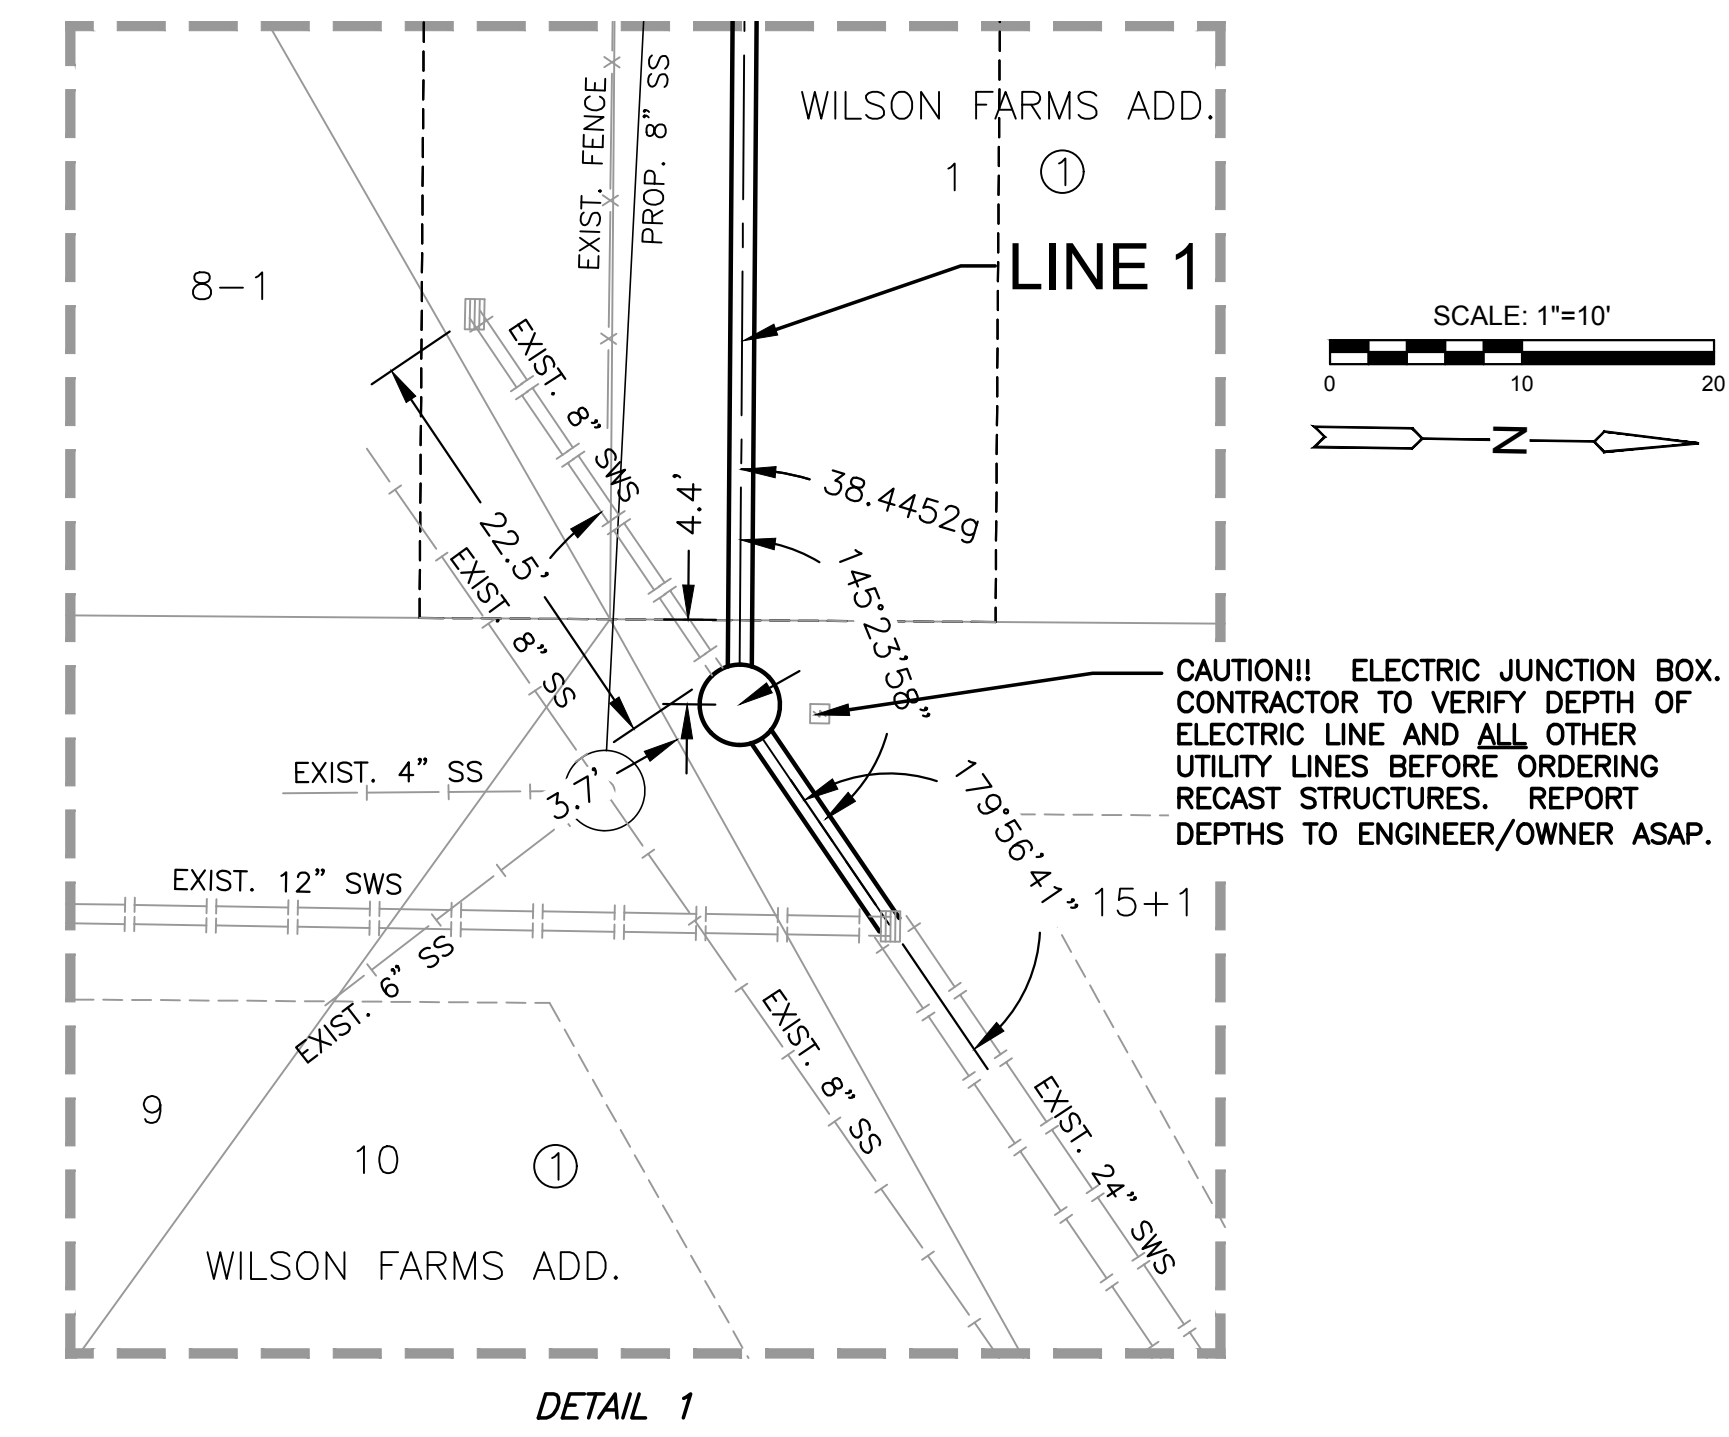


STORM WATER SEWER PLAN FOR  
**WILSON FARMS 5TH ADDITION**  
WICHITA, KANSAS

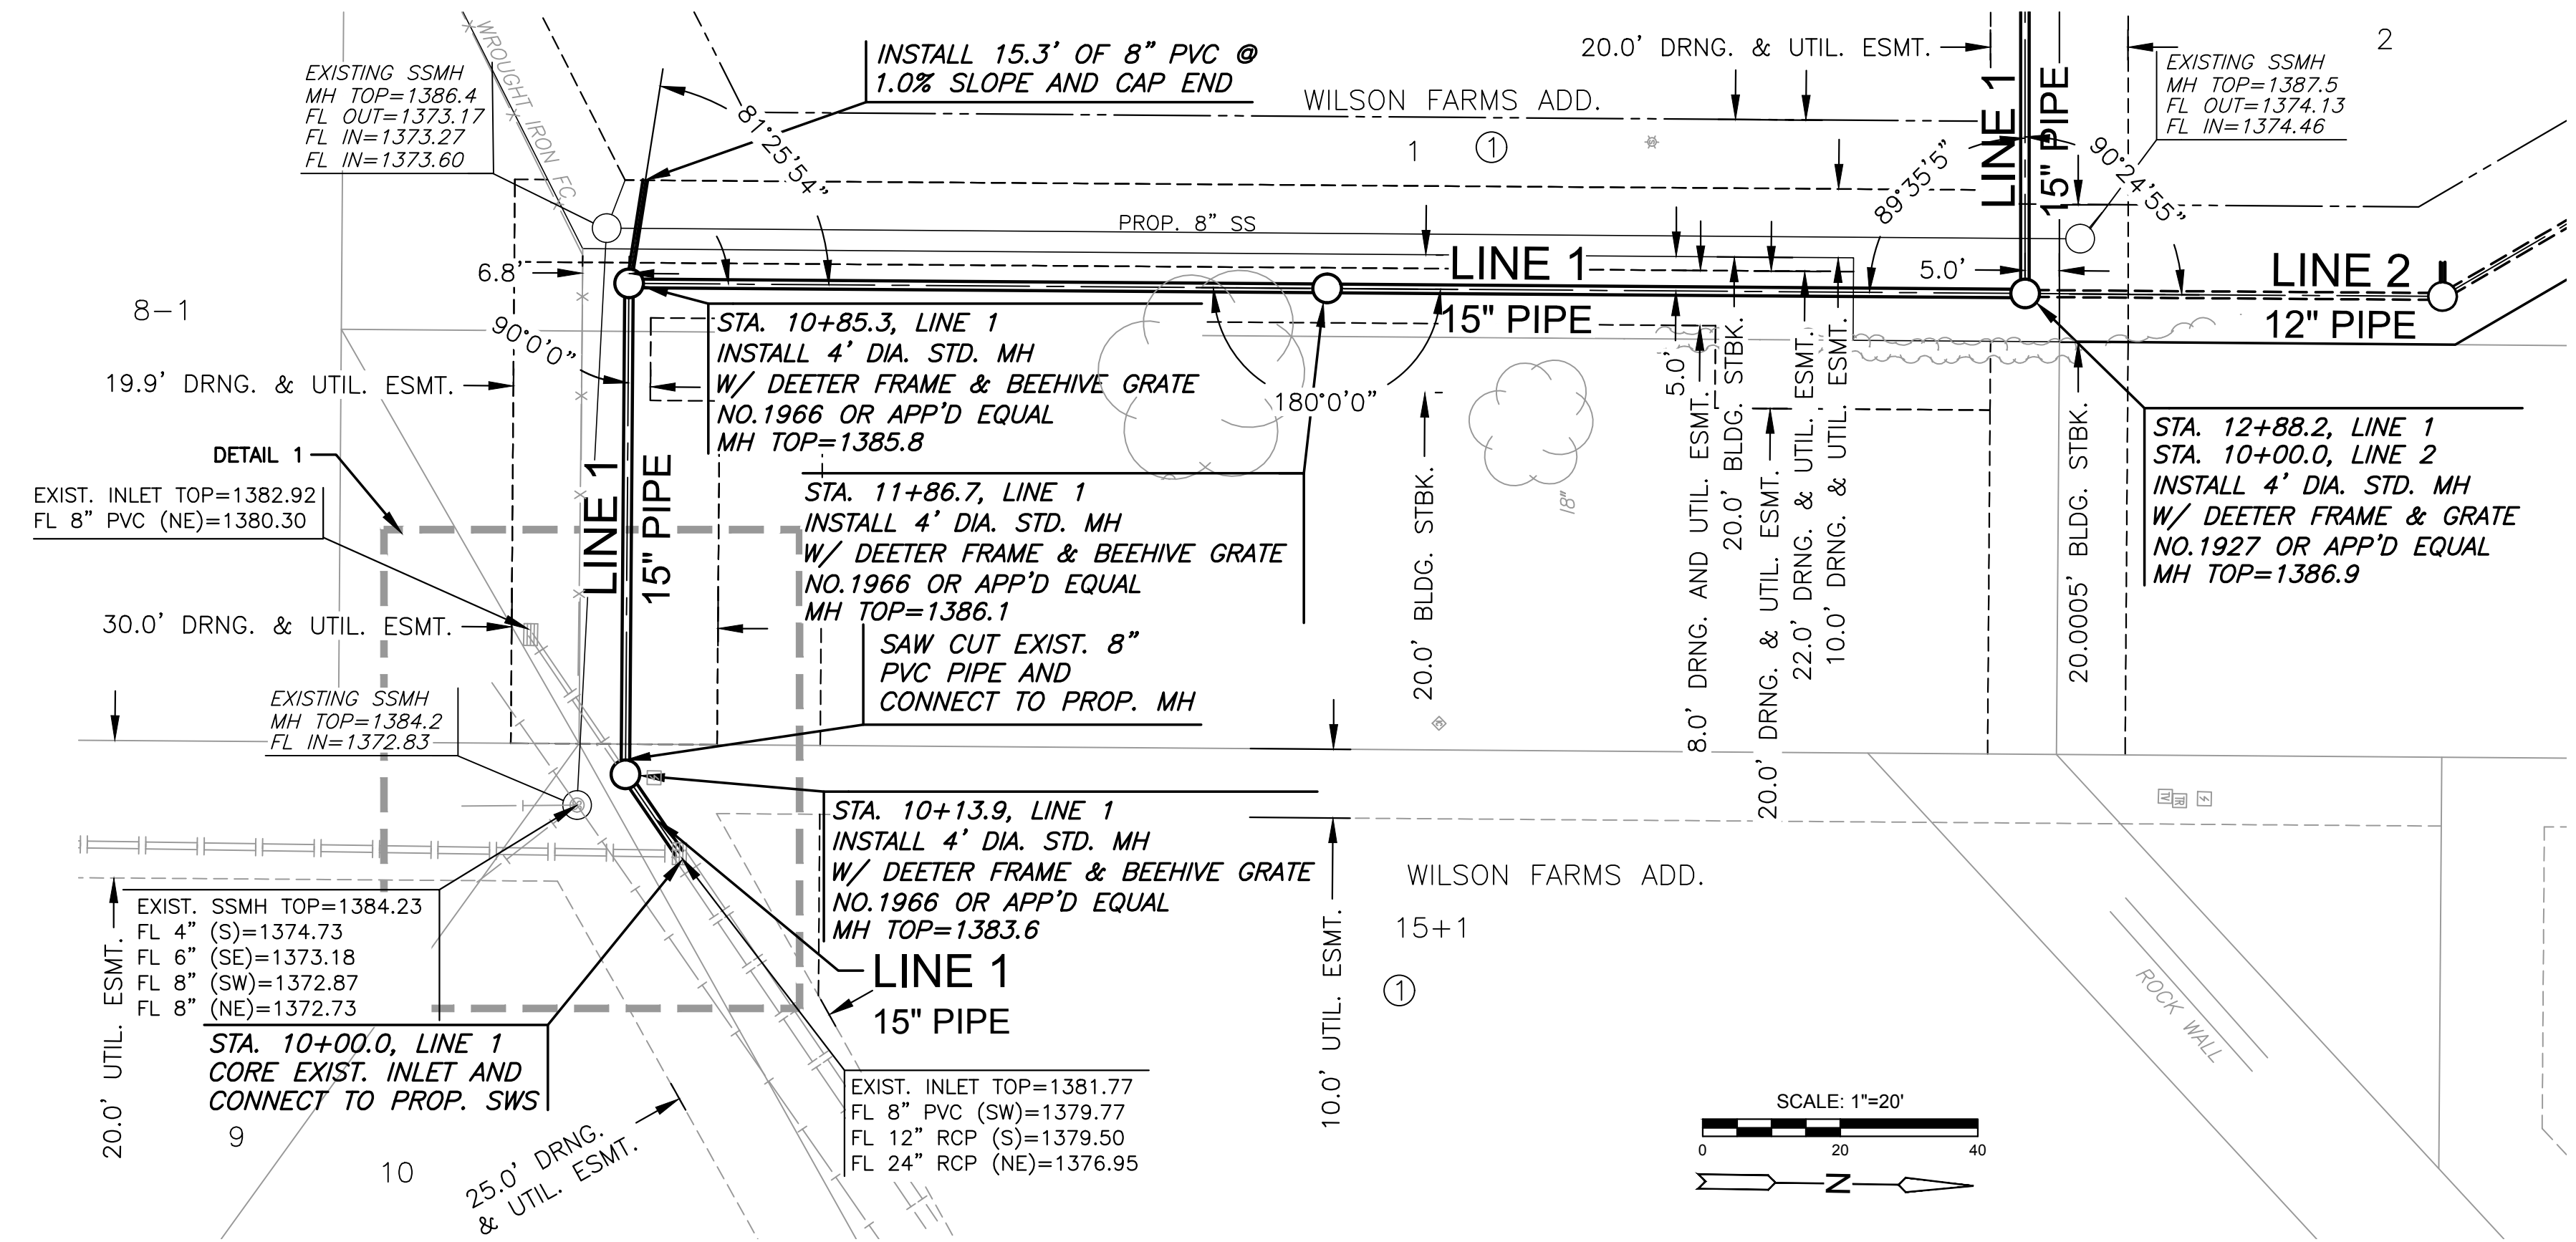

**NOTE:**  
1. CONTRACTOR TO VERIFY THE DEPTH AND LOCATION OF EXISTING UTILITIES PRIOR TO CONSTRUCTION.  
2. WROUGHT IRON FENCE TO BE REMOVED AND REINSTALLED AFTER UTILITY CONSTRUCTION

©2019 MKEC Engineering All Rights Reserved  
www.mkec.com  
These drawings and their contents, including, but not limited to, all concepts, designs, & ideas are the exclusive property of MKEC Engineering (MKEC), and may not be used or reproduced in any way without the express consent of MKEC.

<b>LINE 1</b>	
PROJECT NO.	468-2019-085419
DATE	MAY 2019
SCALE	AS SHOWN
DESIGNED	DRAWN
SLF	CRM
CHECKED	SLF
NO.	REVISION
	DATE
SHEET NO.	
5 OF 16	

J:\PROJECTS\2019\1801010442\_HOOVER\_WILSON FARMS 5TH\_ADDITION\CADD\SH\TS\05\_CIVIL\SWS\18442\_05\_4201.DWG  
 PLOTTED: Tuesday, May 07, 2019 @ 04:37PM