



PLOTTED: Tuesday, May 07, 2019 @ 04:15PM

J:\PROJECTS\2018\1801010442\_HOOVER\_WILSON FARMS 5TH\_18442 CAD\SHOTS\505 CIVIL\SWS\18442\_05\_4206.DWG

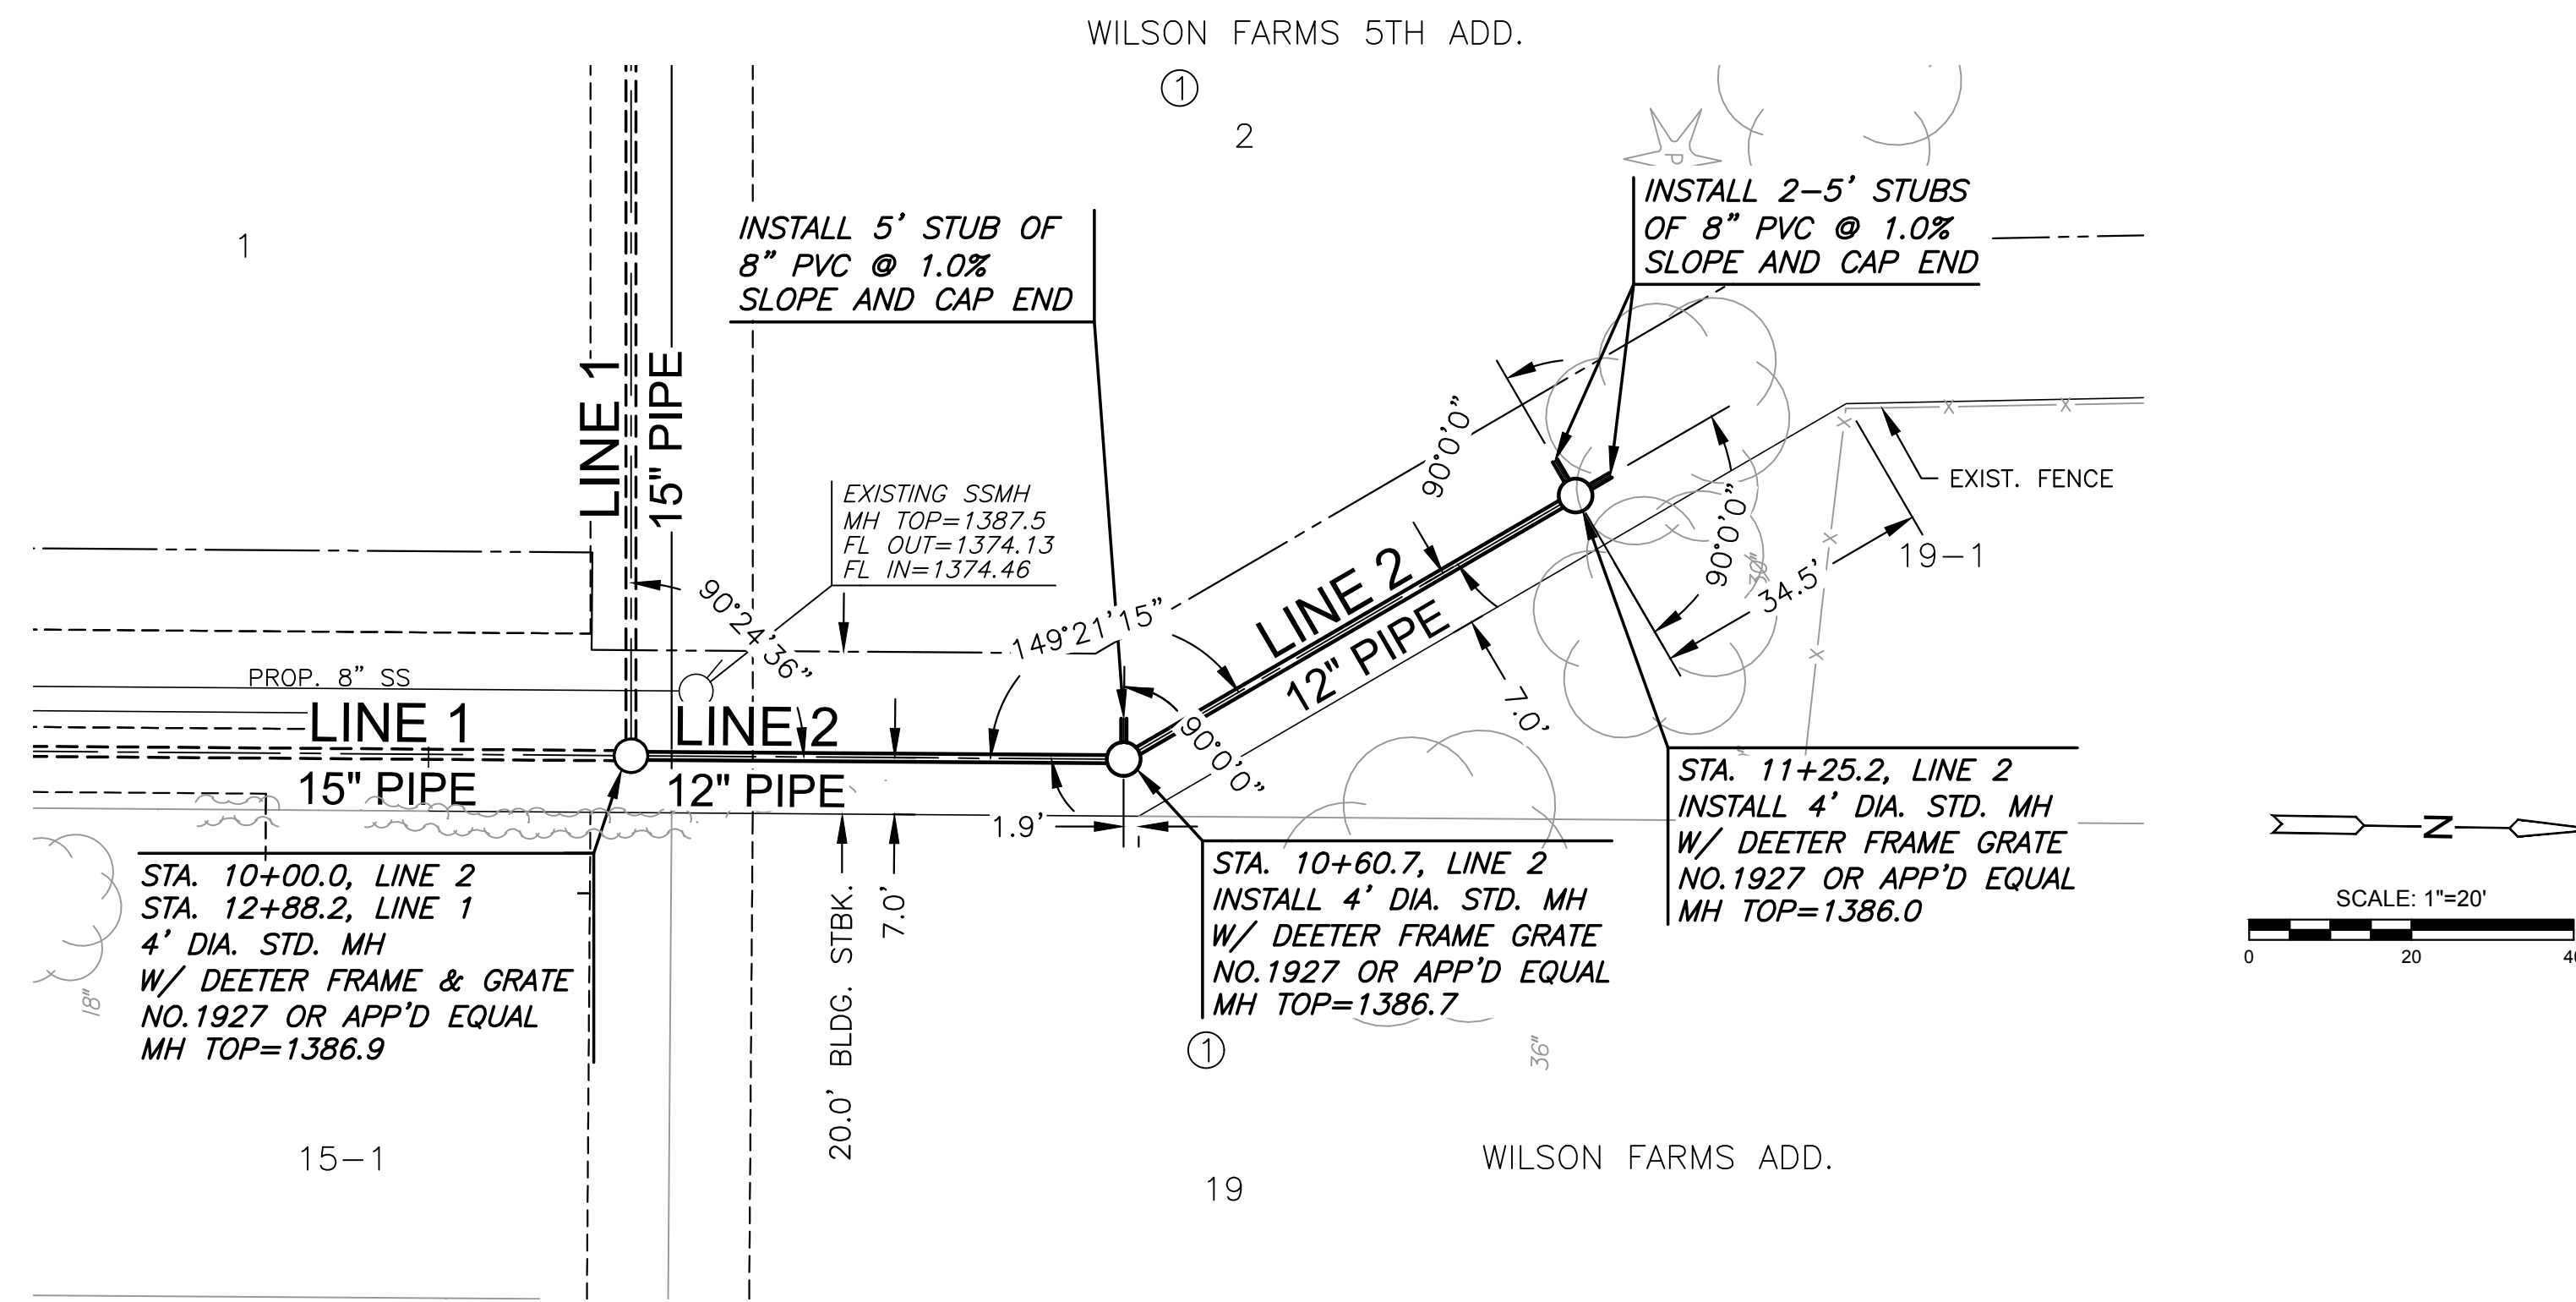

**NOTE:**  
CONTRACTOR TO VERIFY THE DEPTH AND LOCATION OF EXISTING UTILITIES PRIOR TO CONSTRUCTION.

PLAN SWS LINE 2  
PROFILE SWS LINE 2

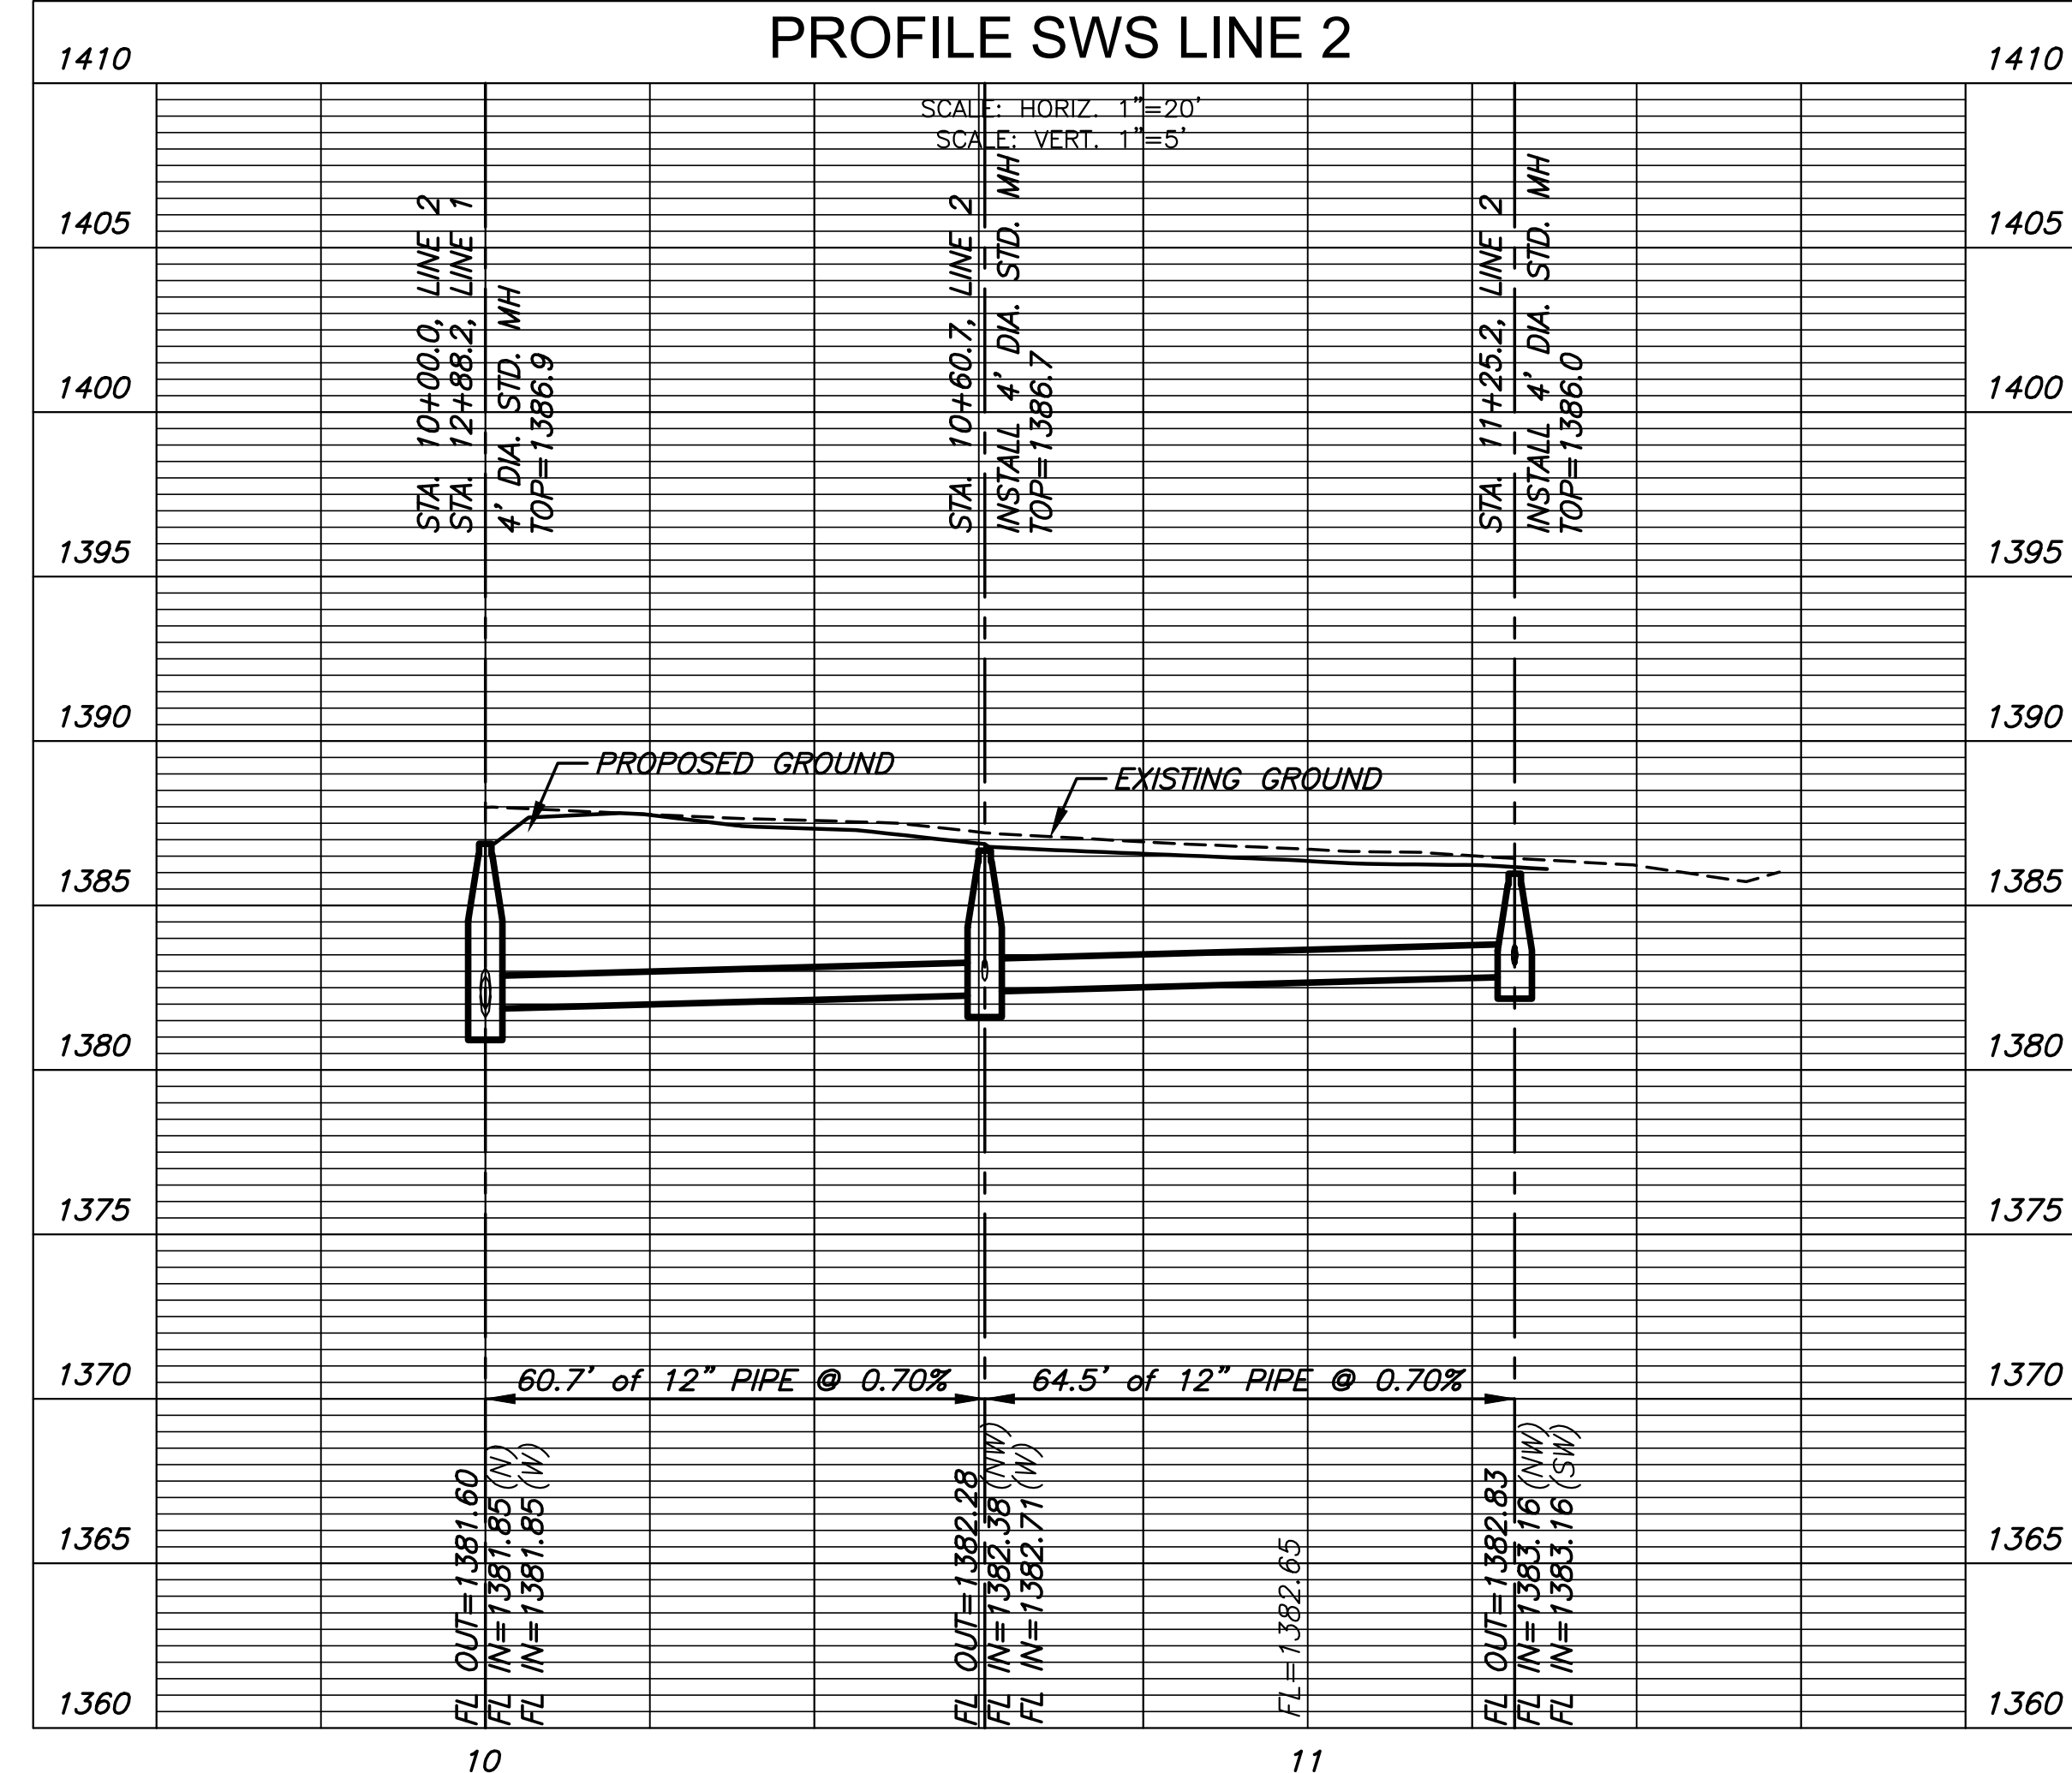

STORM WATER SEWER PLAN FOR

# WILSON FARMS 5TH ADDITION

WICHITA, KANSAS

©2019 MKEC Engineering All Rights Reserved  
www.mkec.com  
These drawings and their contents, including, but not limited to, all concepts, designs, & lists are the exclusive property of MKEC Engineering (MKEC), and may not be used or reproduced in any way without the express consent of MKEC.

LINE 2		
PROJECT NO.	468-2019-085419	
DATE	MAY 2019	
SCALE	1"=20'	
DESIGNED	DRAWN	CHECKED
SLF	CRM	SLF
NO.	REVISION	DATE
SHEET NO.		
7 OF 16		