
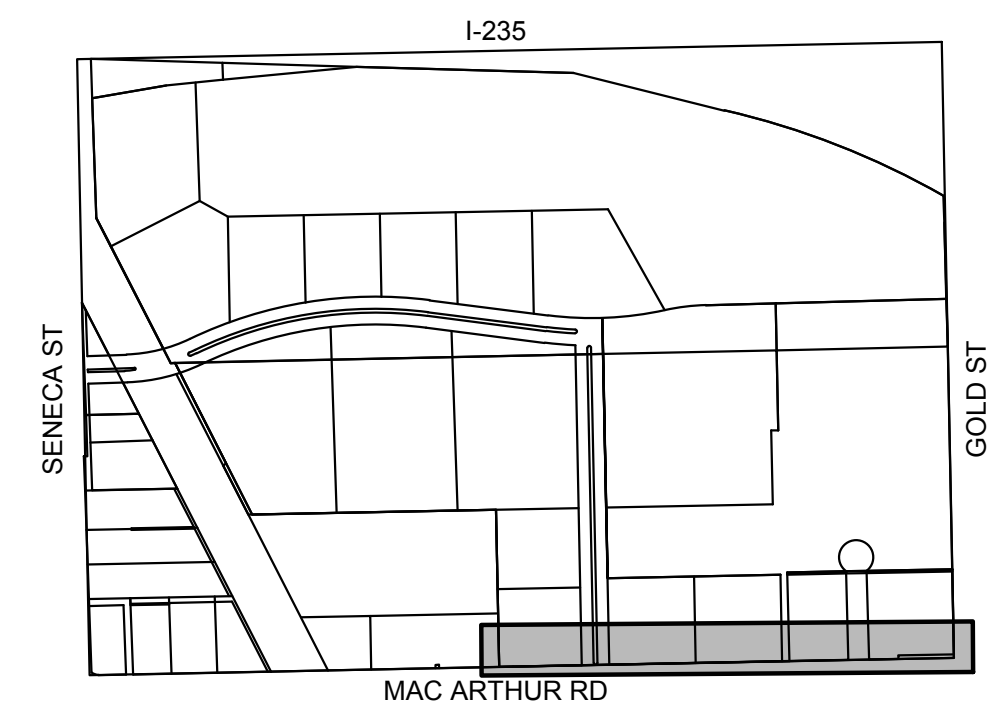
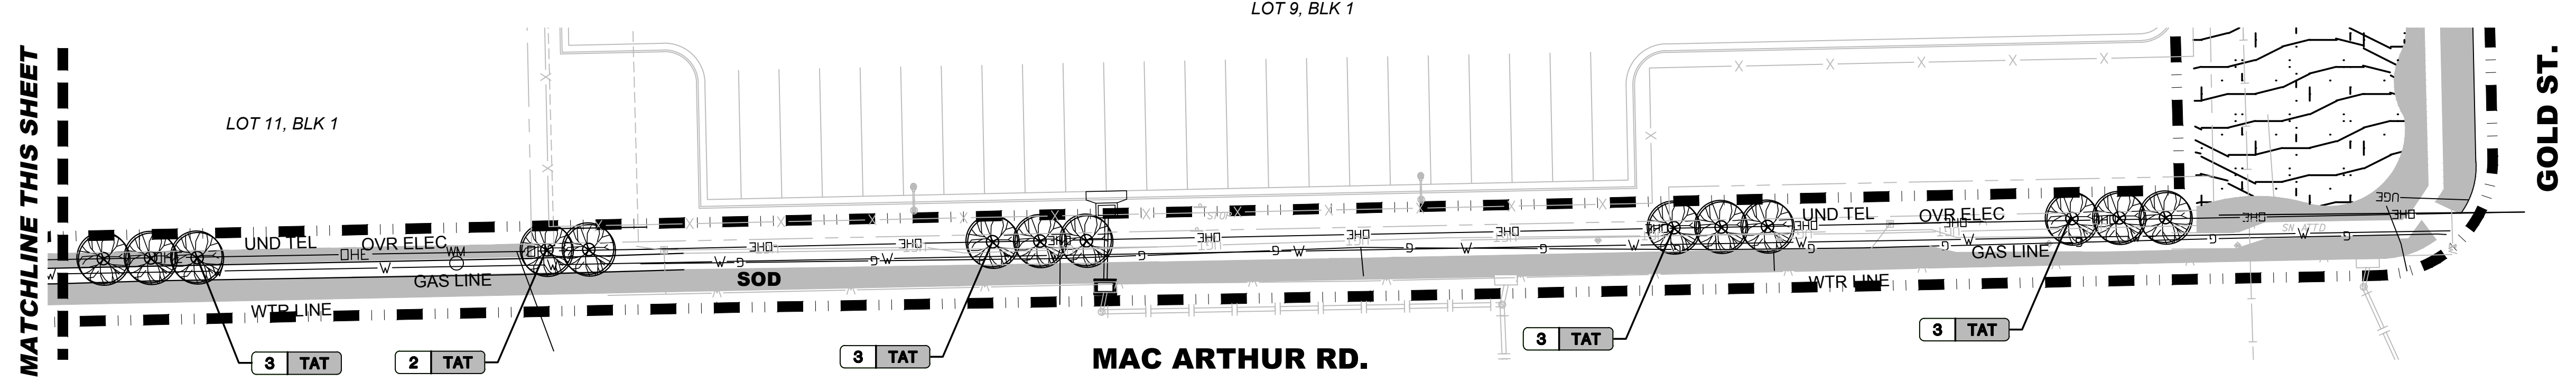



PLOTTED: Wednesday, May 15, 2019 @ 09:25AM

J:\PROJECTS\2017\1701010143_LANGE_STEEPLE BAY_17143_CADD\SHOTS\06 CIVIL\LANDSCAPE\PUBLIC_STREET\17143 STREET LANDSCAPE 5.DWG

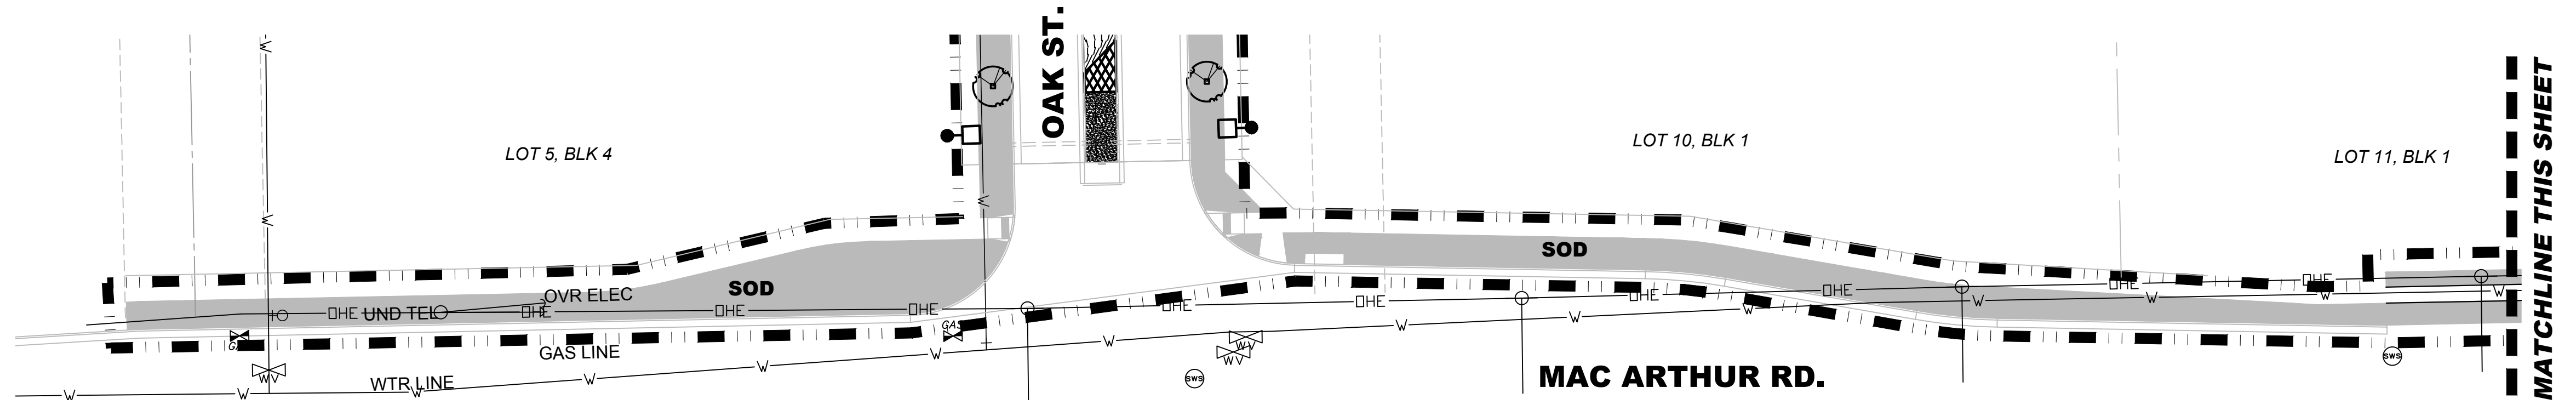


VICINITY MAP

- LEGEND**
- SOD
 - NATIVE SEED
 - UGT UNDERGROUND TELEPHONE
 - OHE OVERHEAD ELECTRICAL
 - SANITARY SEWER
 - STORM WATER SEWER
 - WATER LINE
 - GAS LINE
 - FENCE
 - LIMITS OF LANDSCAPING

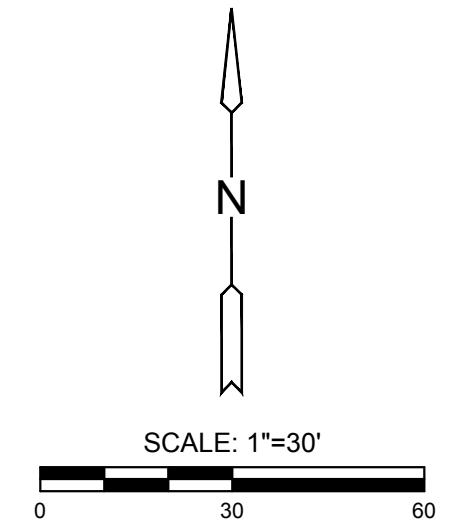

PART B: LIGHTING & LANDSCAPE PLANS FOR
STEEPLE BAY ADDITION
 WICHITA, KANSAS

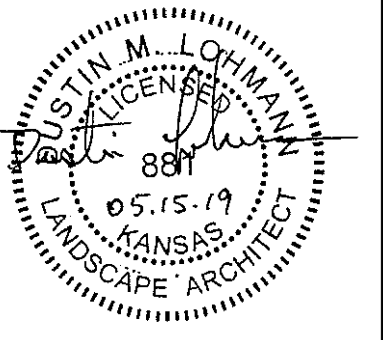

©2019 MKEC Engineering All Rights Reserved www.mkec.com
 These drawings and their contents, including, but not limited to, all concepts, designs, & ideas are the exclusive property of MKEC Engineering (MKEC), and may not be used or reproduced in any way without the express consent of MKEC.

LANDSCAPE PLAN

PROJECT NO.	1701010143
DATE	MAY 2019
SCALE	1" = 30'
DESIGNED	DML
DRAWN	DML
CHECKED	JAG

NO.	REVISION	DATE

SHEET NO.