
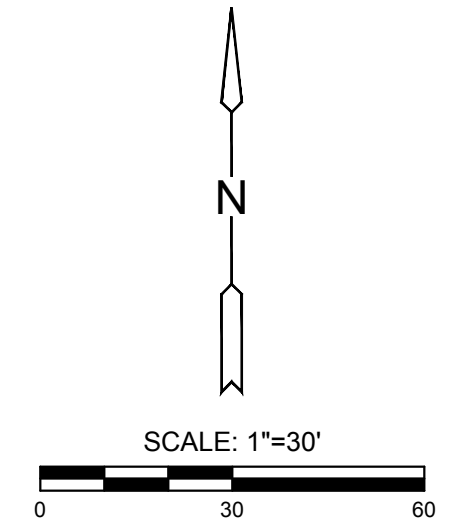
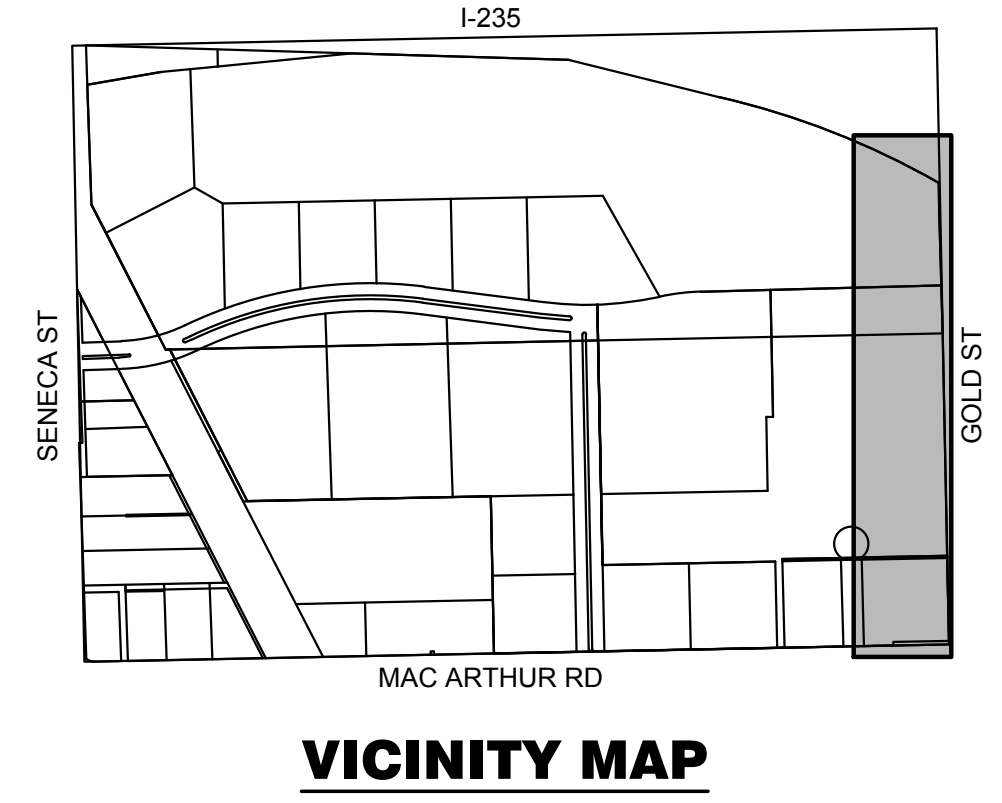
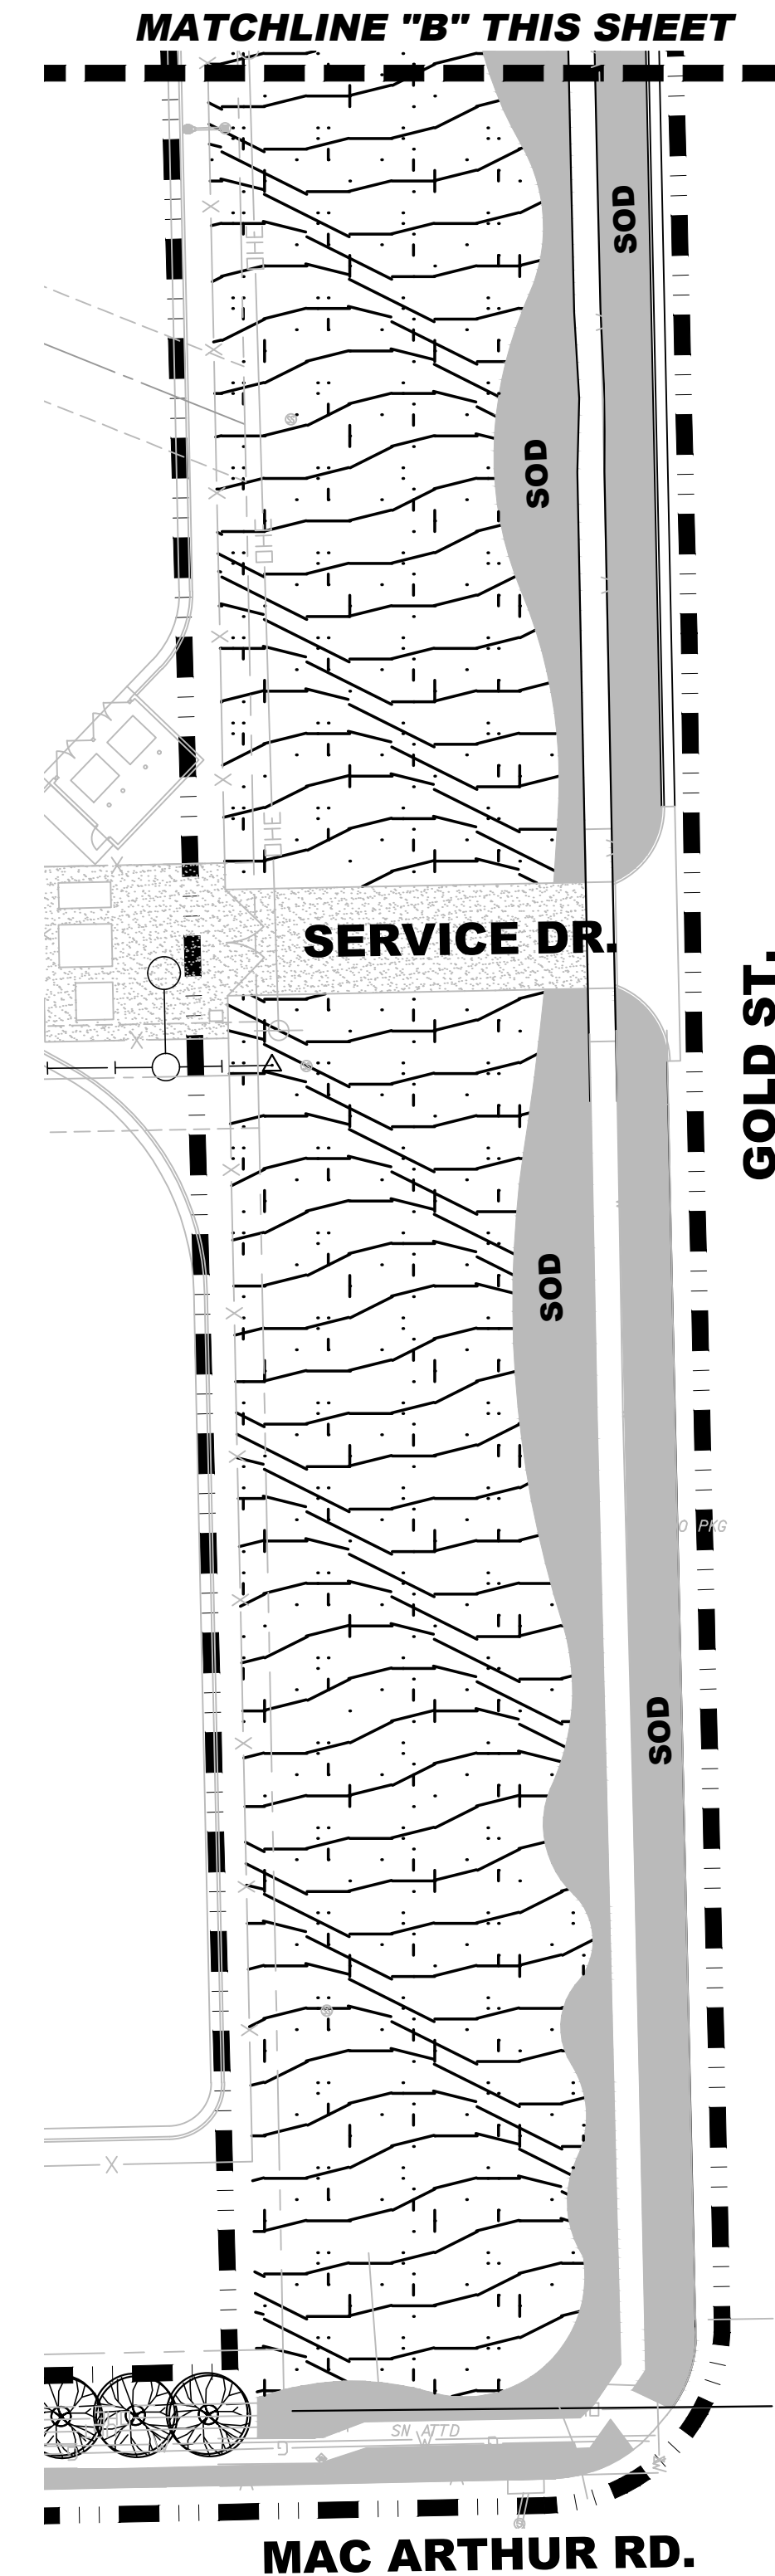
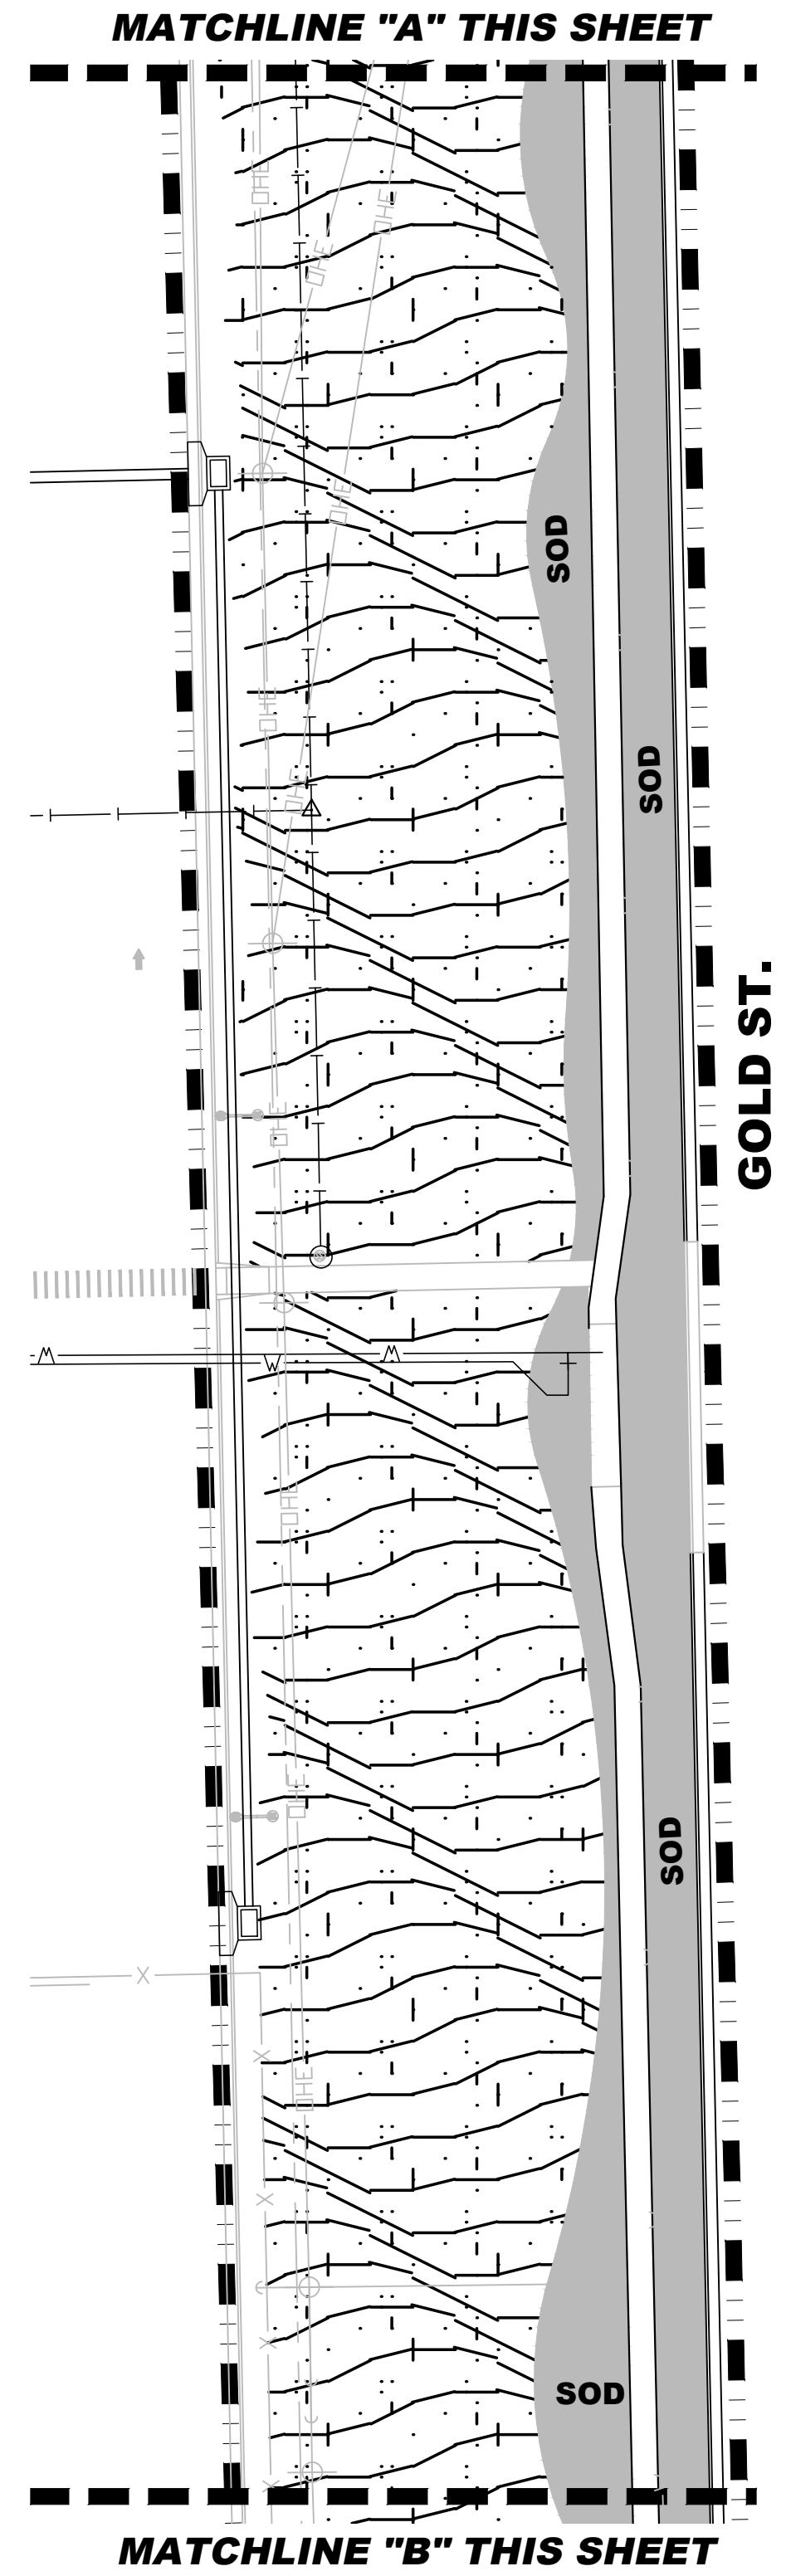


PLOTTED: Wednesday, May 15, 2019 @ 09:27AM

J:\PROJECTS\2017\17010143_LANES_STEEPLE_BAY_1743_CADD\SHOTS\66 CIVIL\LANDSCAPE\PUBLIC_STREET_1743_1743 STREET LANDSCAPE 6.DWG

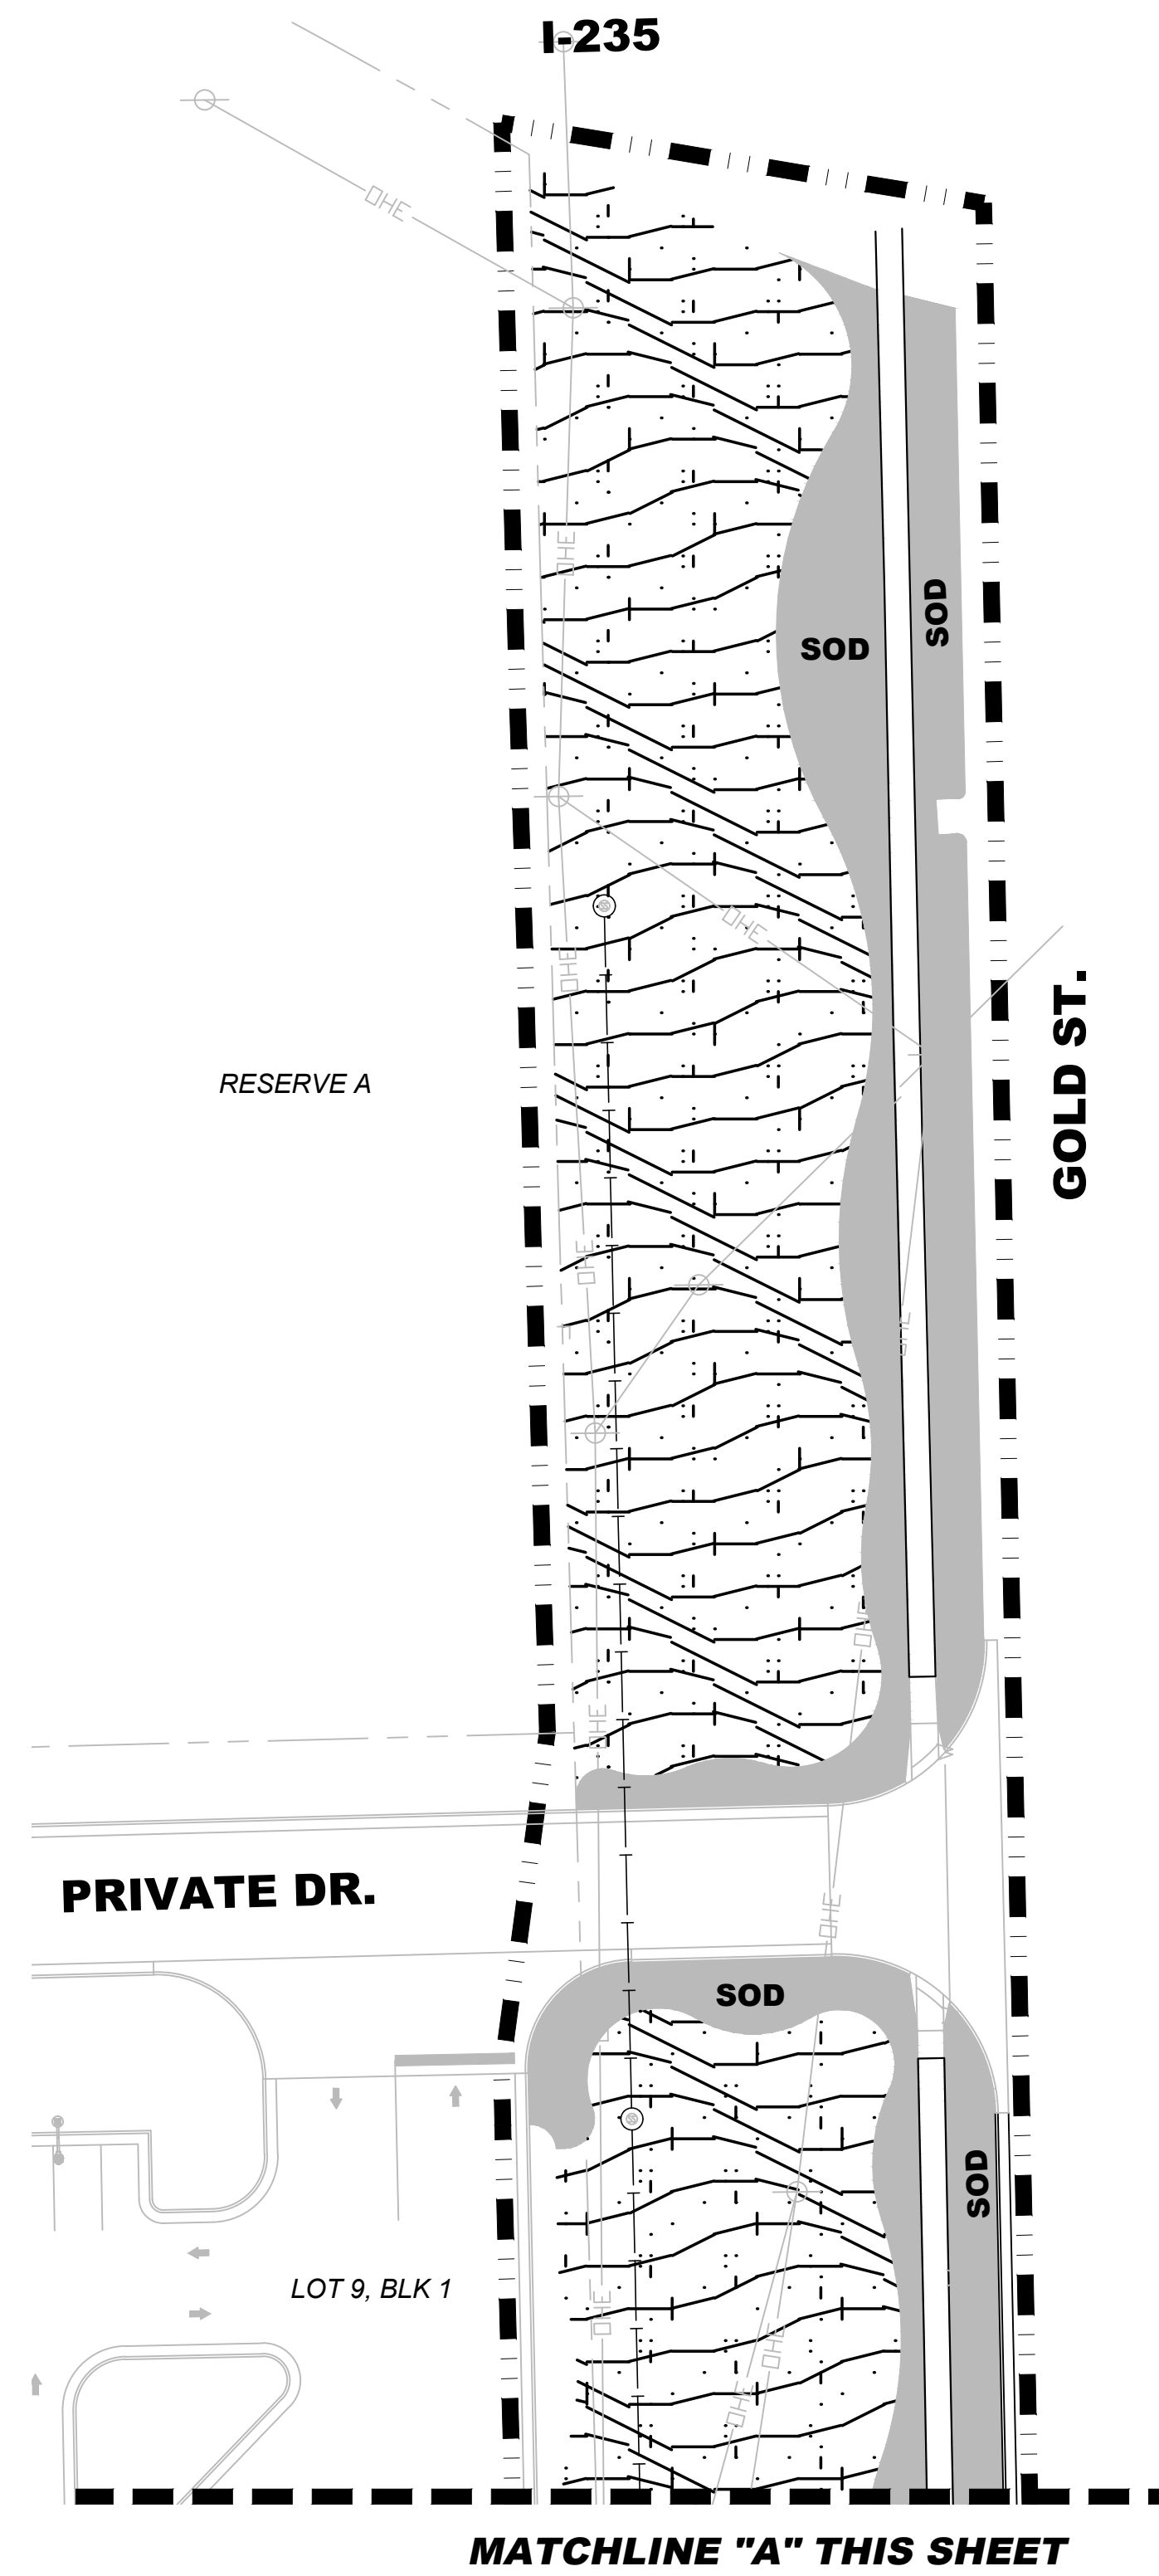

LEGEND

	SOD
	NATIVE SEED
	UNDERGROUND TELEPHONE
	OVERHEAD ELECTRICAL
	SANITARY SEWER
	STORM WATER SEWER
	WATER LINE
	GAS LINE
	FENCE
	LIMITS OF LANDSCAPING



PART B: LIGHTING & LANDSCAPE PLANS FOR
STEEPLE BAY ADDITION
 WICHITA, KANSAS



©2019 MKEC Engineering All Rights Reserved www.mkec.com
 These drawings and their contents, including, but not limited to, all concepts, designs, & ideas are the exclusive property of MKEC Engineering (MKEC), and may not be used or reproduced in any way without the express consent of MKEC.

LANDSCAPE PLAN

PROJECT NO.	1701010143	
DATE	MAY 2019	
SCALE	1" = 30'	
DESIGNED	DML	
DRAWN	DML	
CHECKED	JAG	
NO.	REVISION	DATE
SHEET NO.		