
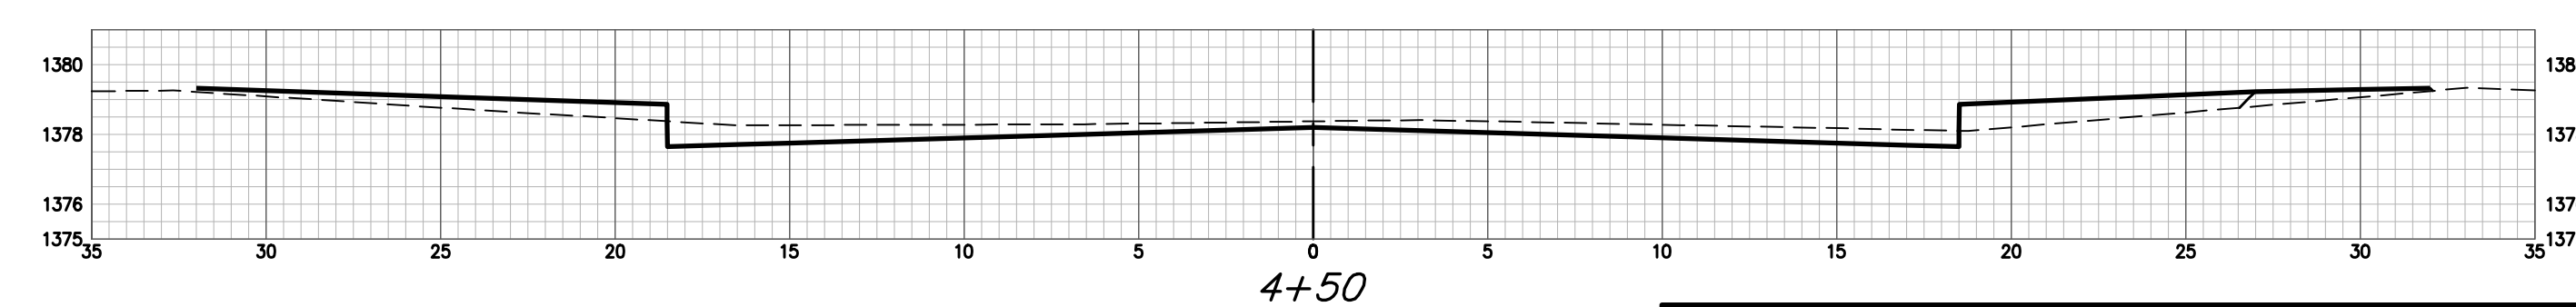
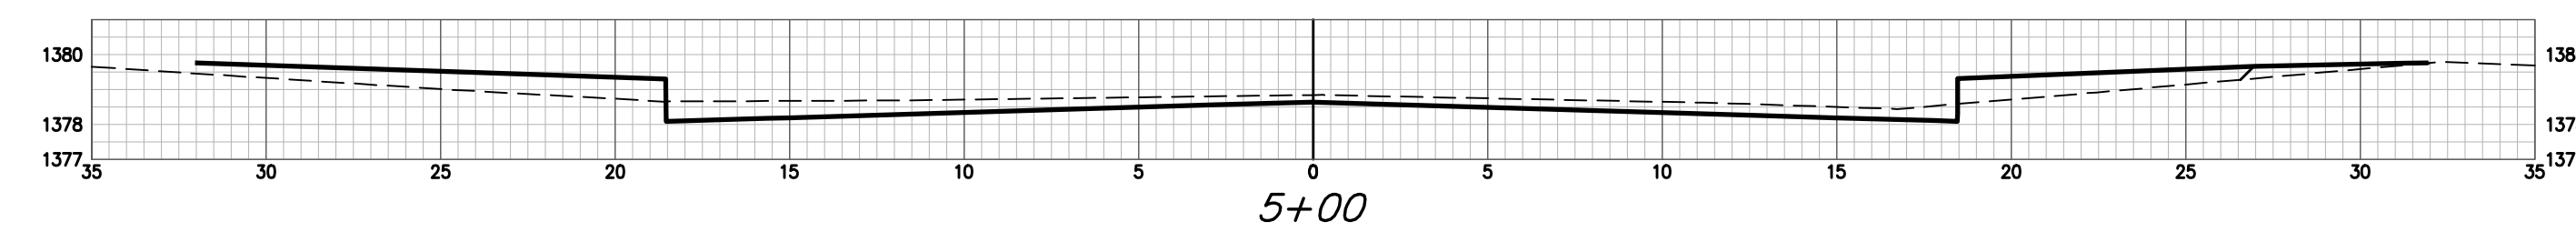
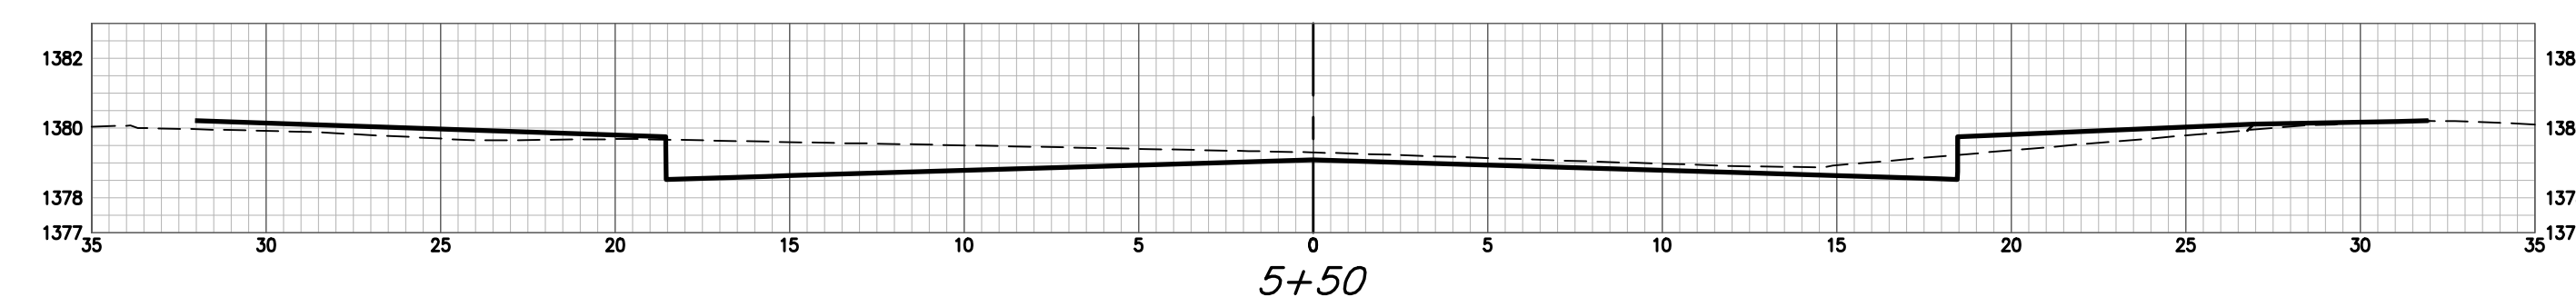


LORI ST CY Excavation (unadjusted)				LORI ST CY Compacted Fill (unadjusted)				LORI ST CY Loose Fill (unadjusted)			
Station	Area	Volume	Total	Station	Area	Volume	Total	Station	Area	Volume	Total
0+19.98	23.73	0.00	0.00	0+19.98	0.25	0.00	0.00	0+19.98	4.04	0.00	0.00
0+50	39.02	34.67	34.67	0+50	0.00	0.10	0.10	0+50	0.11	2.14	2.14
1+00	17.88	52.69	87.35	1+00	0.04	0.04	0.14	1+00	9.12	8.54	10.68
1+50	10.53	26.31	113.66	1+50	2.20	2.07	2.21	1+50	15.63	22.91	33.60
2+00	13.23	22.00	135.66	2+00	1.01	2.97	5.18	2+00	9.77	23.52	57.11
2+50	16.10	26.95	162.61	2+50	1.85	1.84	7.02	2+50	17.67	26.96	84.07
3+00	14.63	27.90	190.51	3+00	2.67	2.67	9.69	3+00	16.05	33.91	117.99
3+50	11.42	23.86	214.37	3+50	0.74	2.39	12.08	3+50	10.28	25.35	143.34
4+00	13.40	22.99	237.35	4+00	0.20	0.87	12.95	4+00	4.97	14.12	157.46
4+50	13.65	25.05	262.40	4+50	1.37	1.45	14.40	4+50	9.17	13.09	170.56
5+00	12.11	23.82	286.22	5+00	0.99	2.24	16.63	5+00	11.20	18.82	189.38
5+50	17.41	27.00	313.22	5+50	0.25	1.25	17.88	5+50	5.73	15.45	204.83
5+99.44	32.35	45.32	358.54	5+99.44	0.00	0.25	18.13	5+99.44	0.41	5.60	210.42

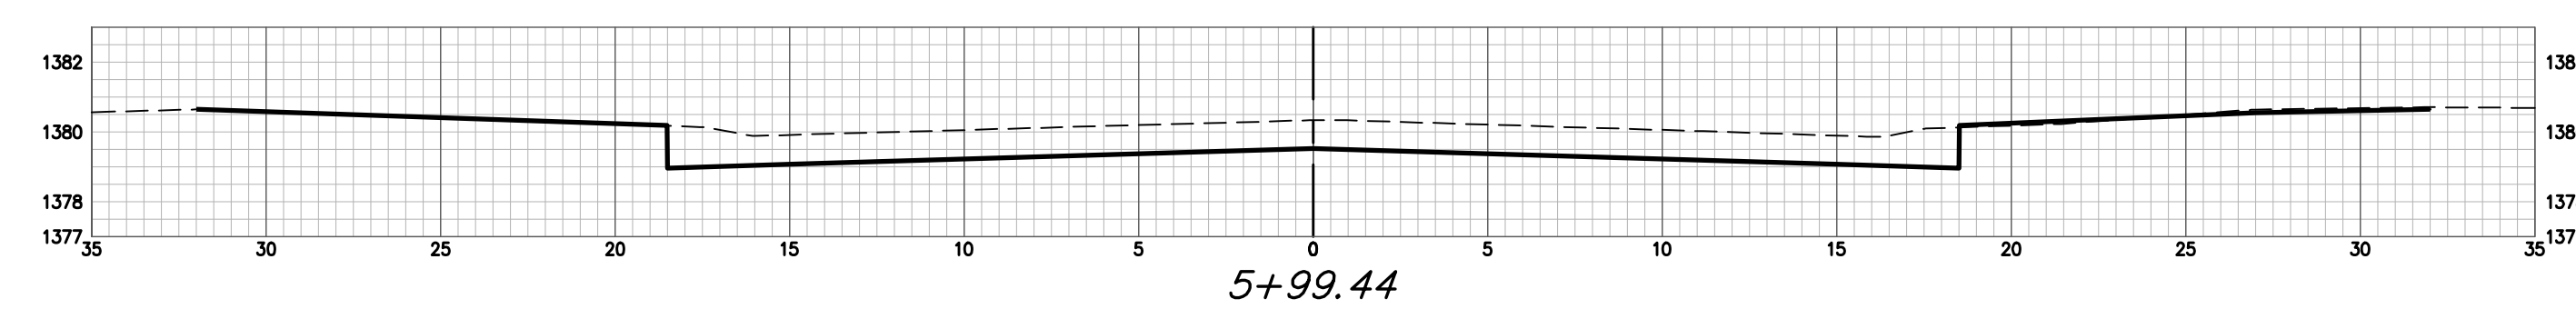

LORI

Baughman Company, P.A. 315 Ellis St. Wichita, KS 67211 P 316-262-7271 F 316-262-0149  
 ENGINEERING | SURVEYING | PLANNING | LANDSCAPE ARCHITECTURE  
 PROJECT NUMBER 472-85431 SHEET 18 OF 21  
 C:\Projects\Rocky Ford 2nd Addition\Engineering\Phase 2\Str\_18-11-E112\STR PLANS.DWG