



PLOTED: Tuesday, April 16, 2019 @ 03:59PM

J:\PROJECTS\2018\160101451\_MT. VERNON AND HILLSIDE\_160151\_CADD\SHS\06\_CIVIL\SW\161541.DWG

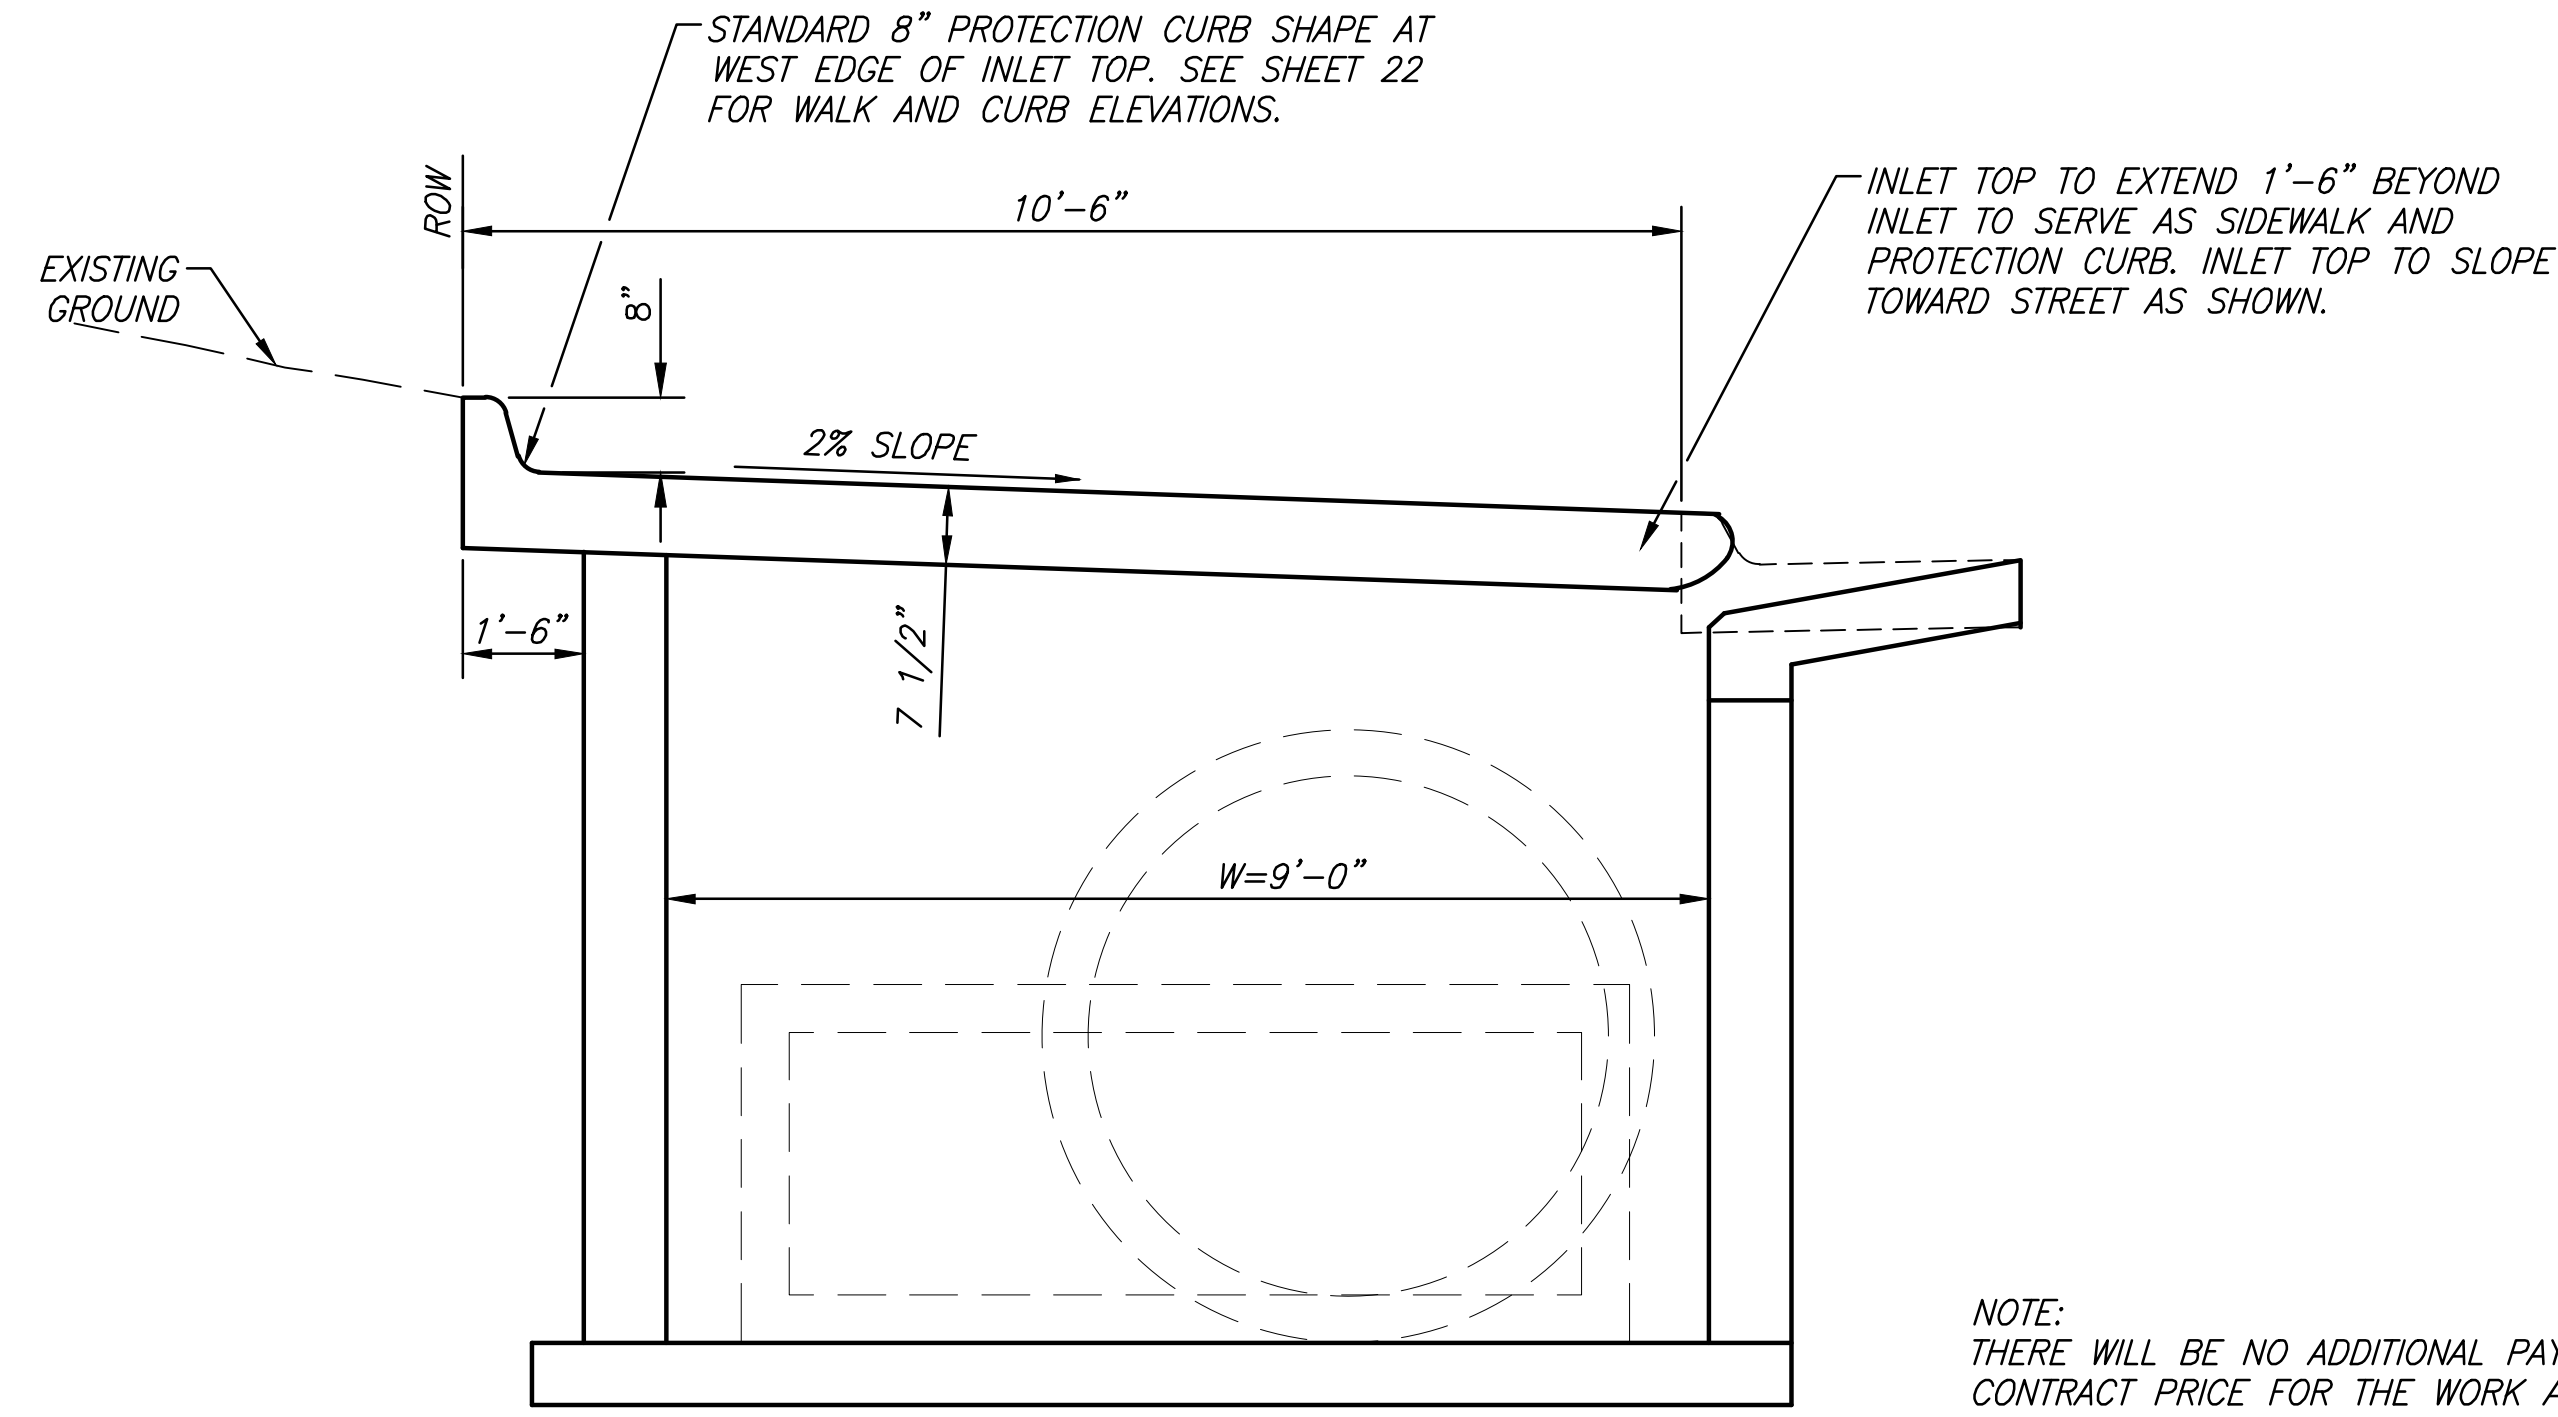


**SECTION THROUGH CURB INLET**  
(STA. 11+49.50, SWS LINE 2)

NOTE:  
THERE WILL BE NO ADDITIONAL PAYMENT THAN CONTRACT PRICE FOR THE WORK ASSOCIATED WITH THIS INLET; HOWEVER, THE LENGTH OF SIDEWALK AND THE LENGTH OF PROTECTION CURB ACROSS THE INLET WILL BE MEASURED AND PAID FOR AT THE CONTRACT PRICE.

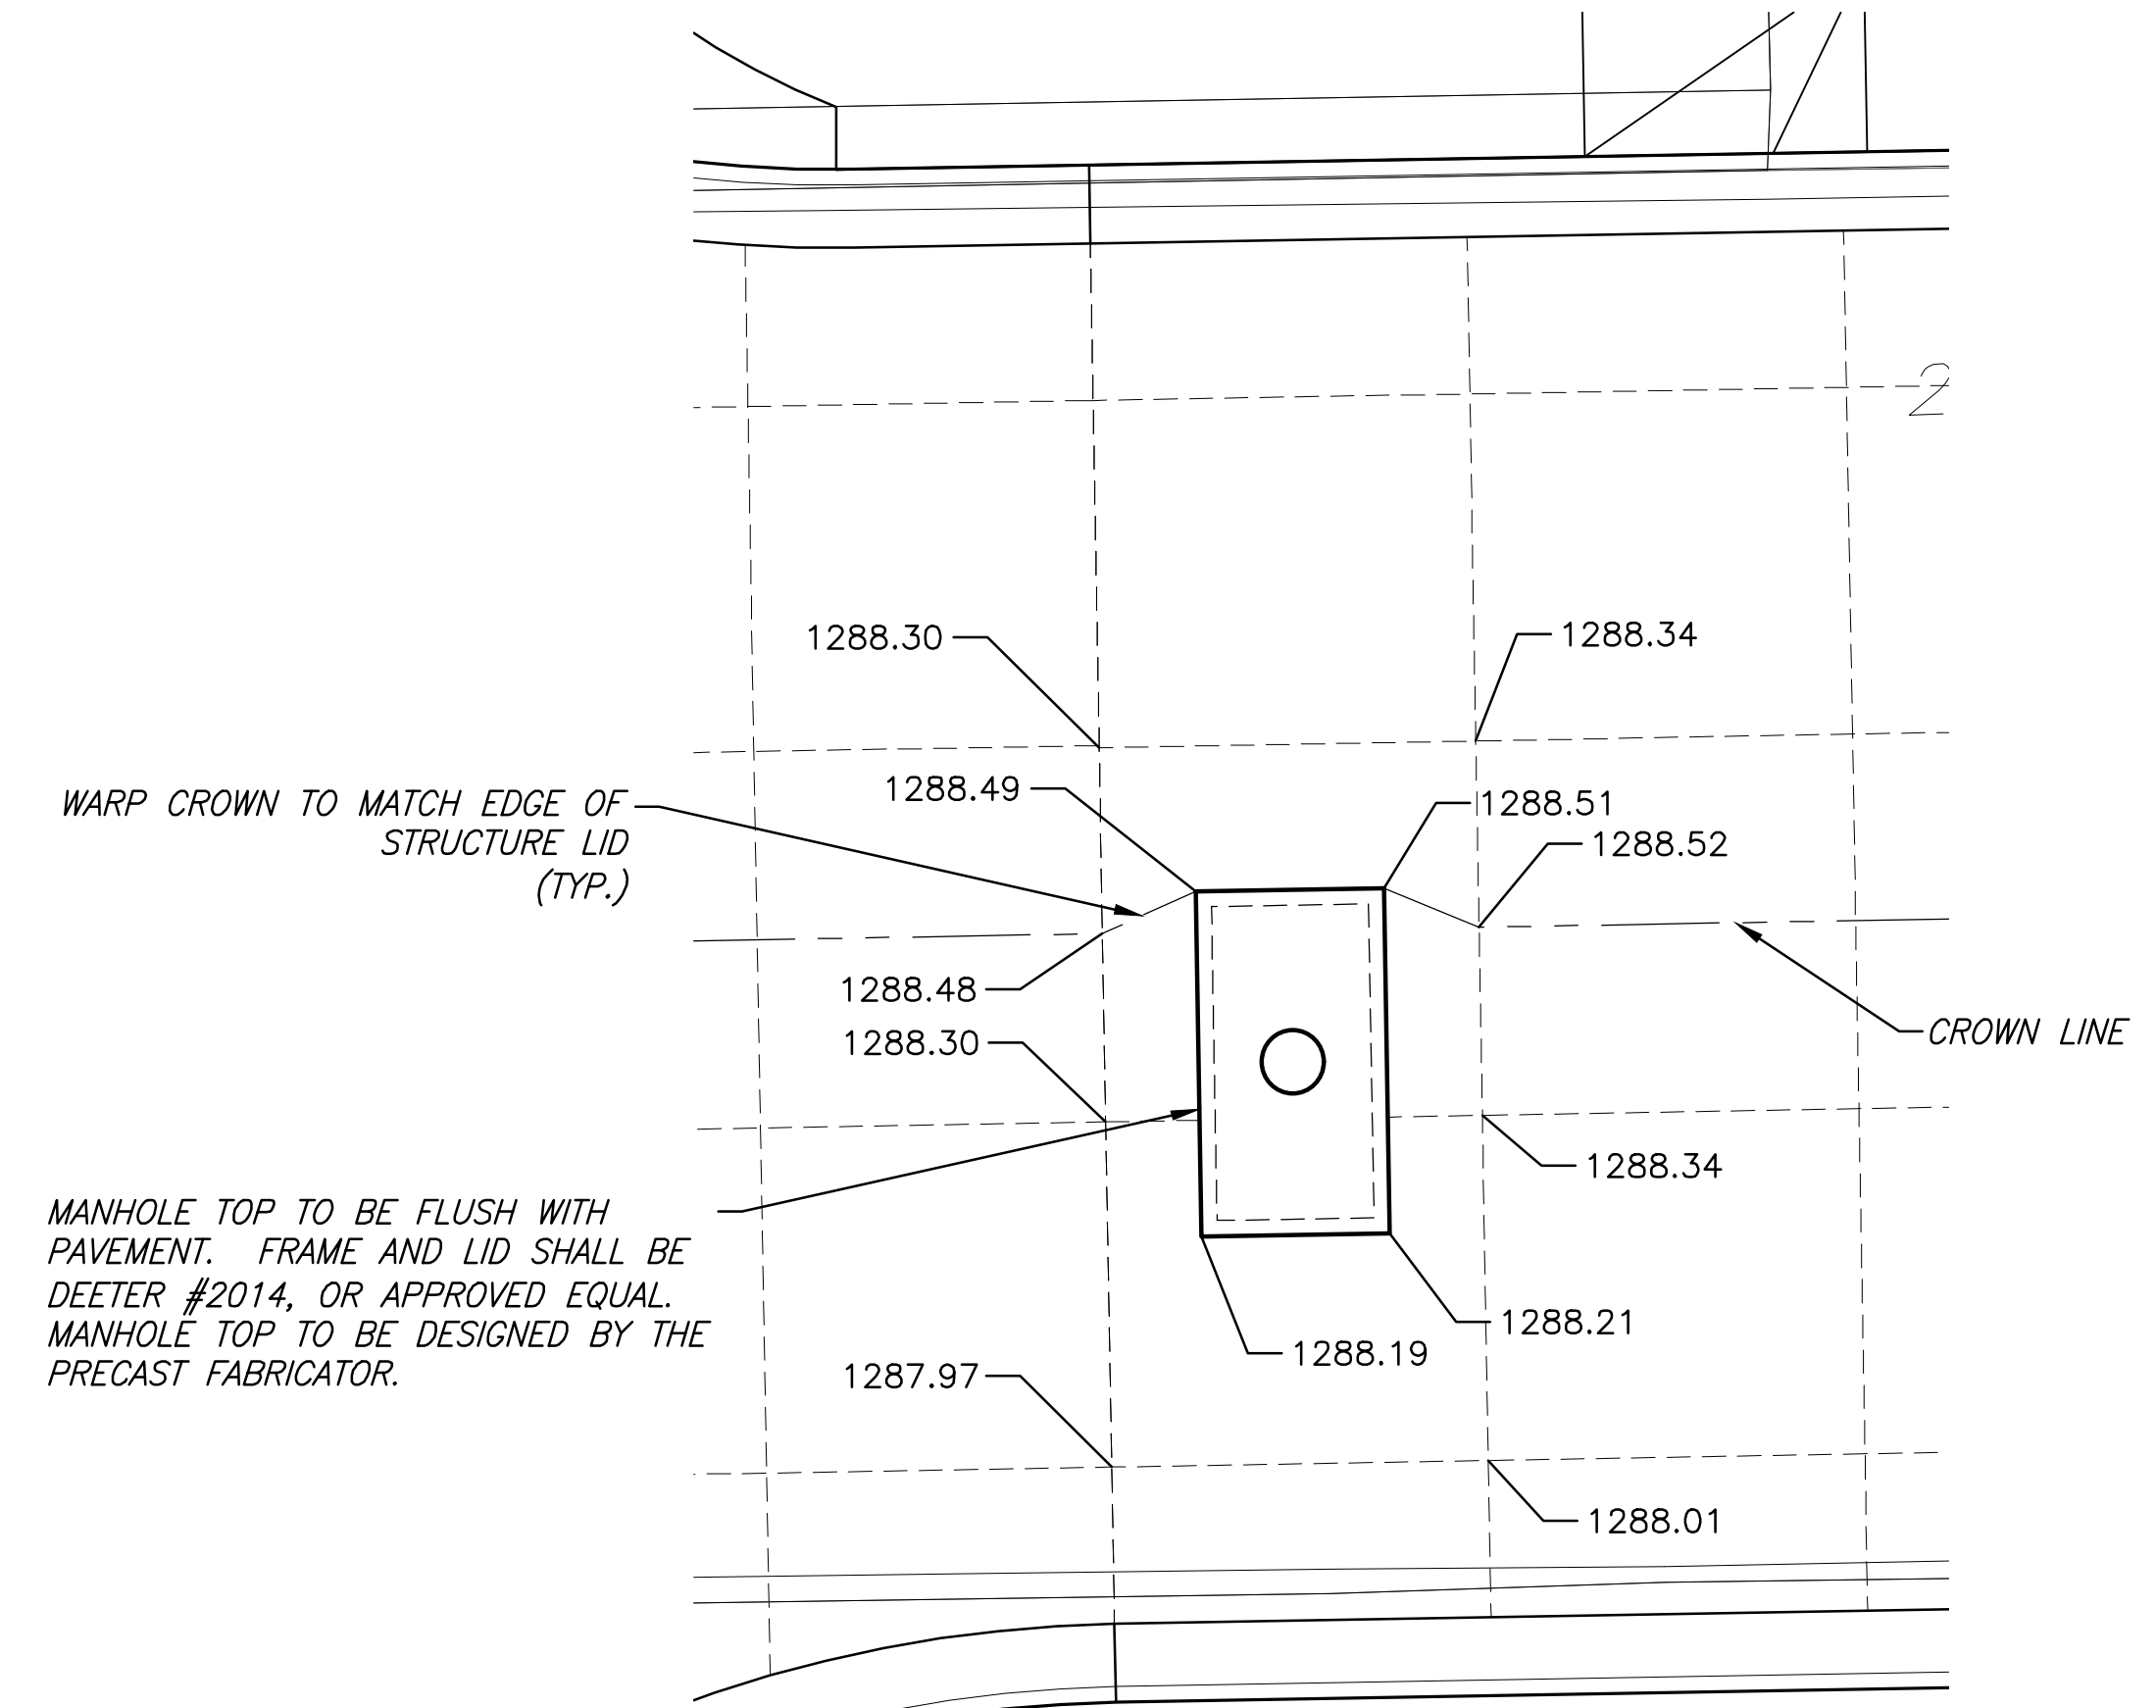

**SPECIAL MANHOLE TOP**  
(STA. 14+68.3, SWS LINE 1)


MANHOLE TOP TO BE FLUSH WITH PAVEMENT. FRAME AND LID SHALL BE DEETER #2014, OR APPROVED EQUAL. MANHOLE TOP TO BE DESIGNED BY THE PRECAST FABRICATOR.

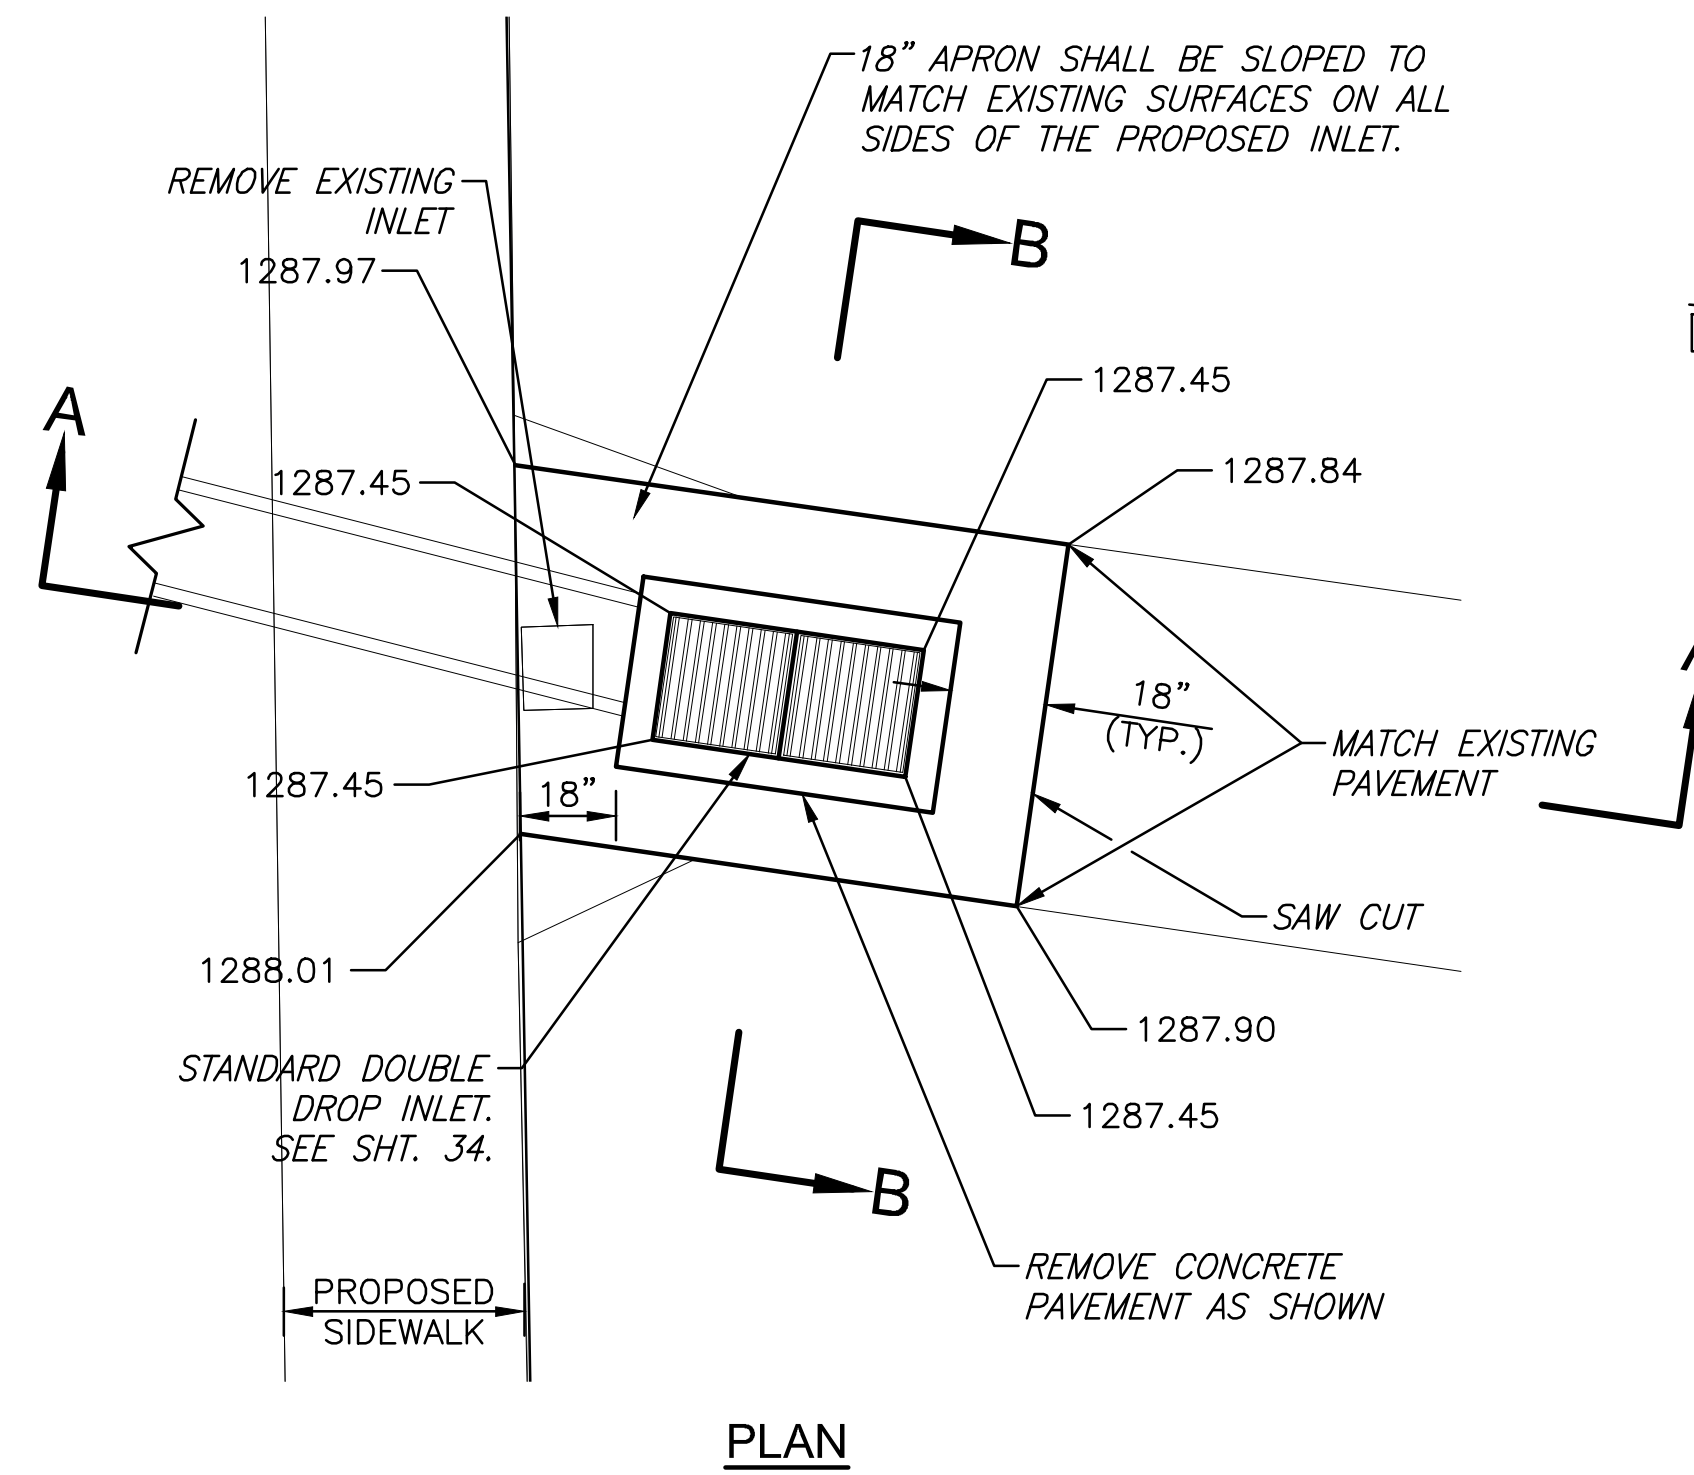

**PLAN**


**DOUBLE DROP INLET w/18\"/>**

(STA. 10+43.19, SWS LINE 5)

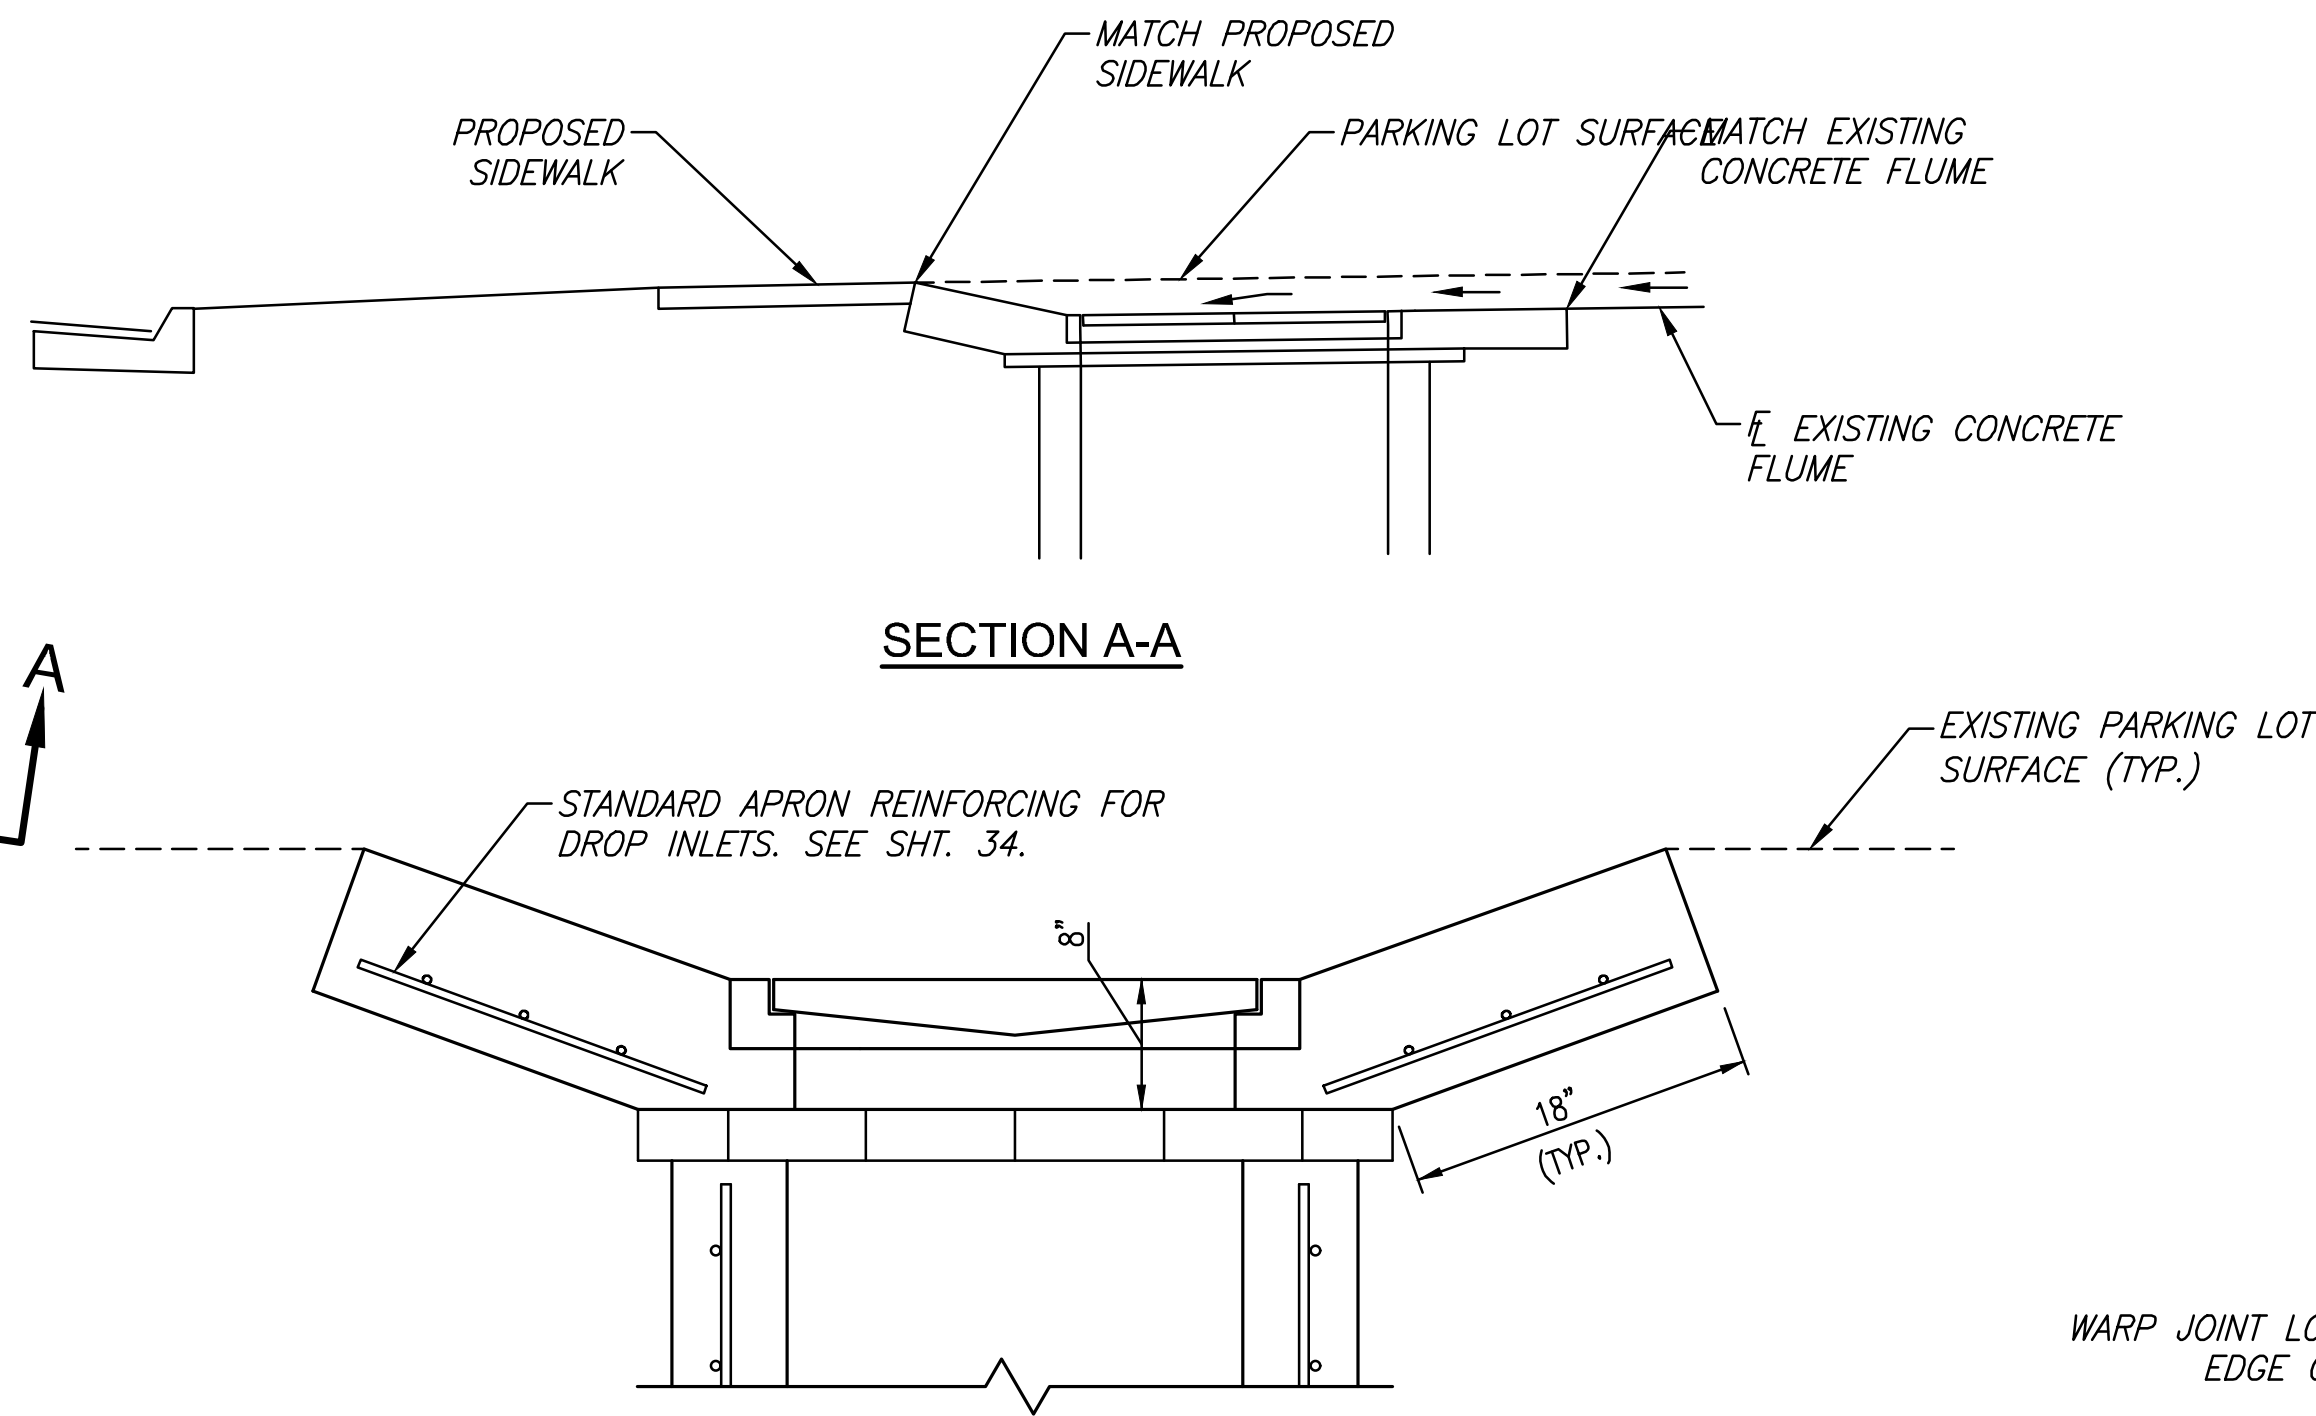

**SECTION A-A**

**SECTION B-B**

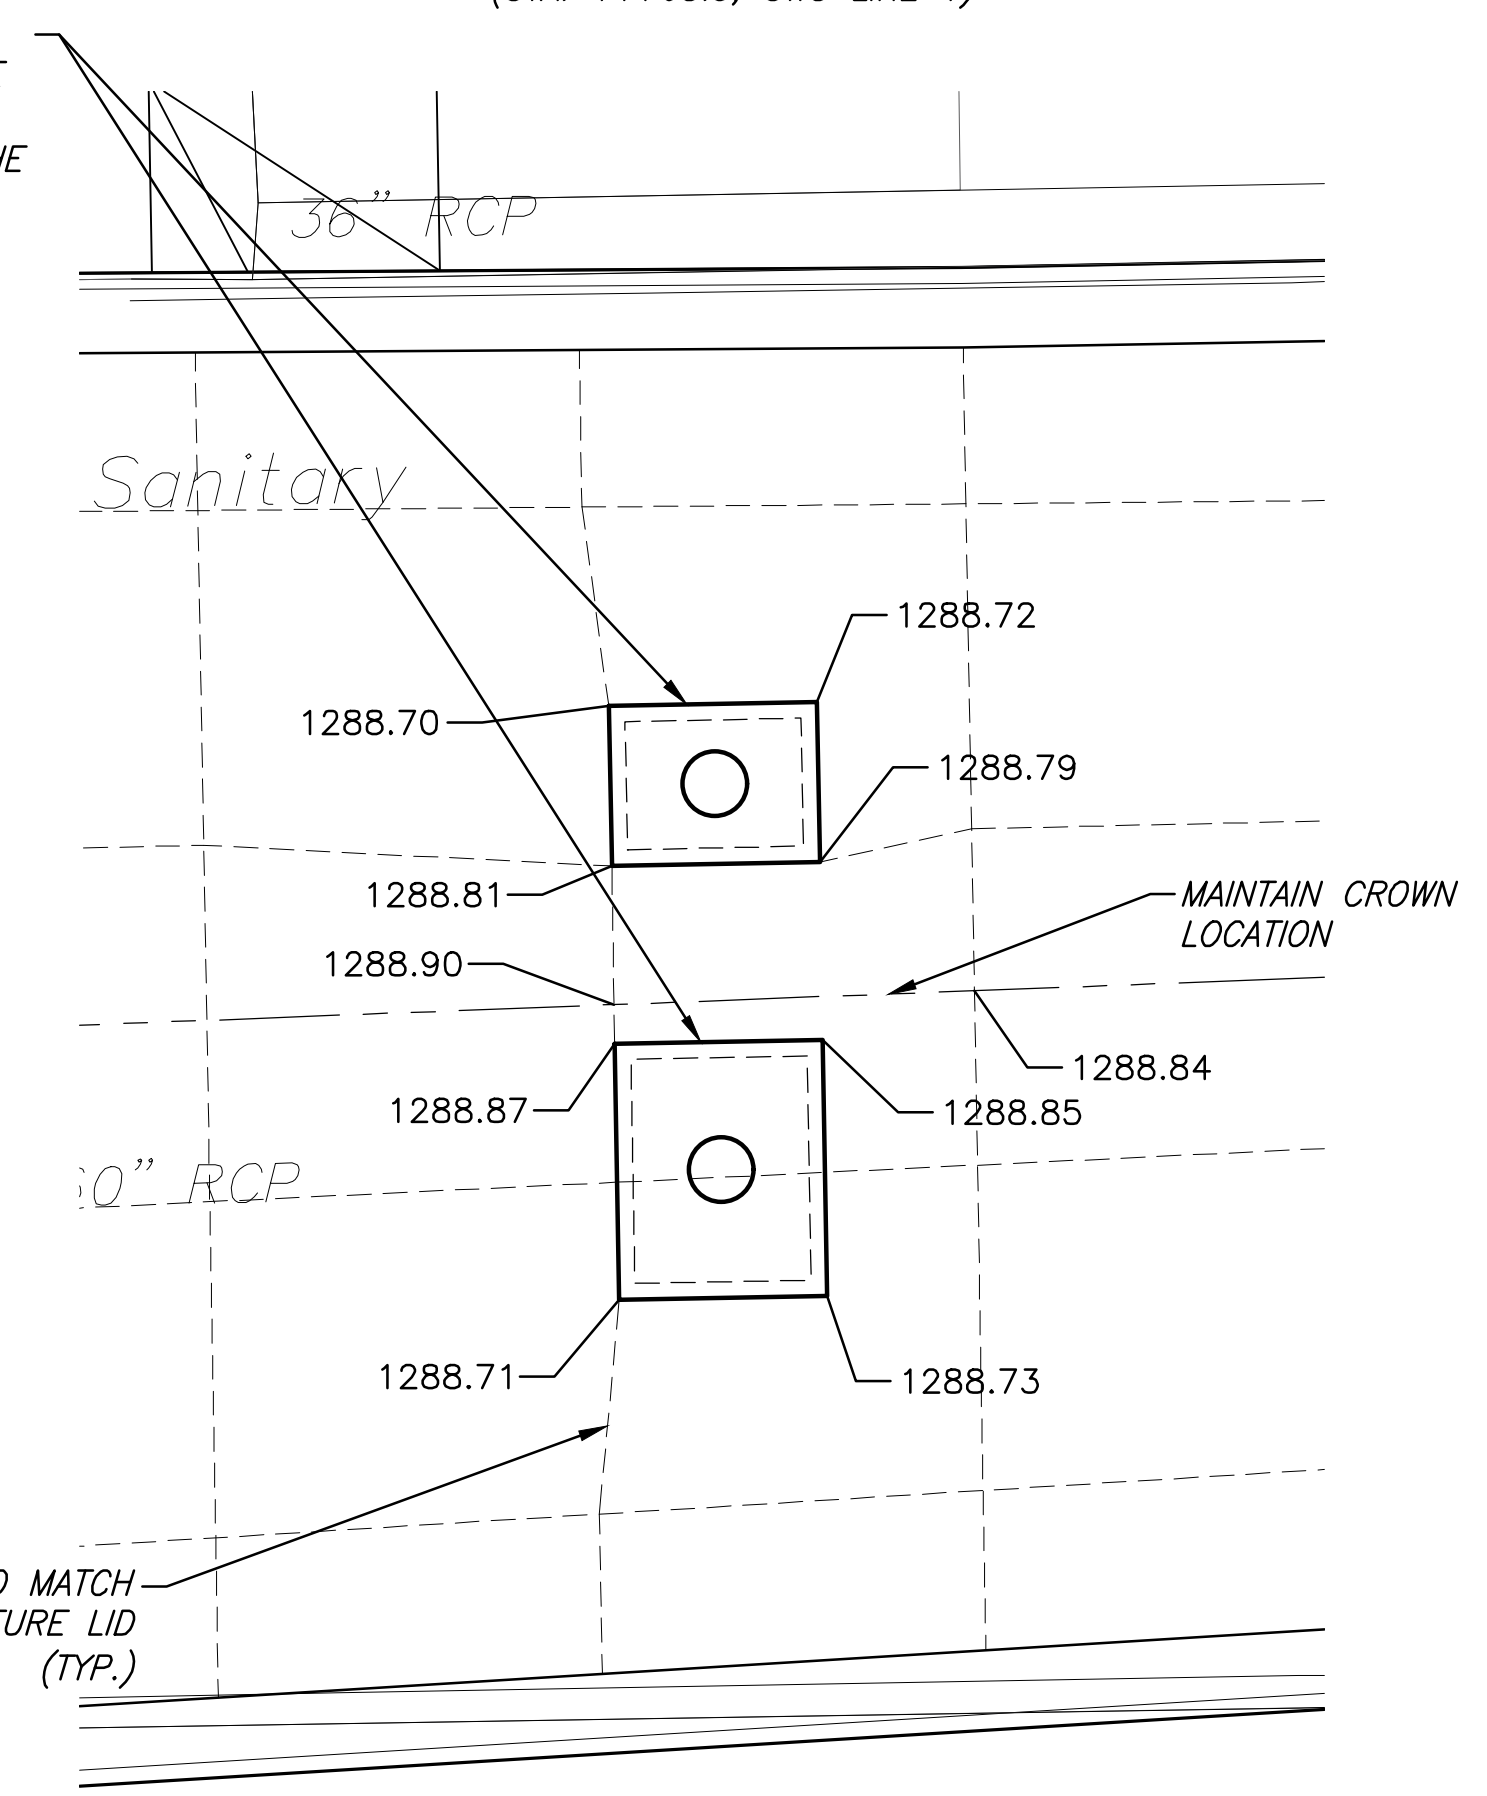

**SPECIAL MANHOLE TOP**  
(STA. 10+00 & 10+12.1, SWS LINE 9)

WARP JOINT LOCATION TO MATCH EDGE OF STRUCTURE LID (TYP.)

©2019 MKEC Engineering All Rights Reserved www.mkec.com  
These drawings and their contents, including, but not limited to, all concepts, designs, & ideas are the exclusive property of MKEC Engineering (MKEC), and may not be used or reproduced in any way without the express consent of MKEC.

**MISCELLANEOUS STORM SEWER DETAILS**

PROJECT NO.	472-85286	
DATE	DATE	
SCALE	NTS	
DESIGNED	DRAWN	CHECKED
JRA	RAM	JRA
NO.	REVISION	DATE