
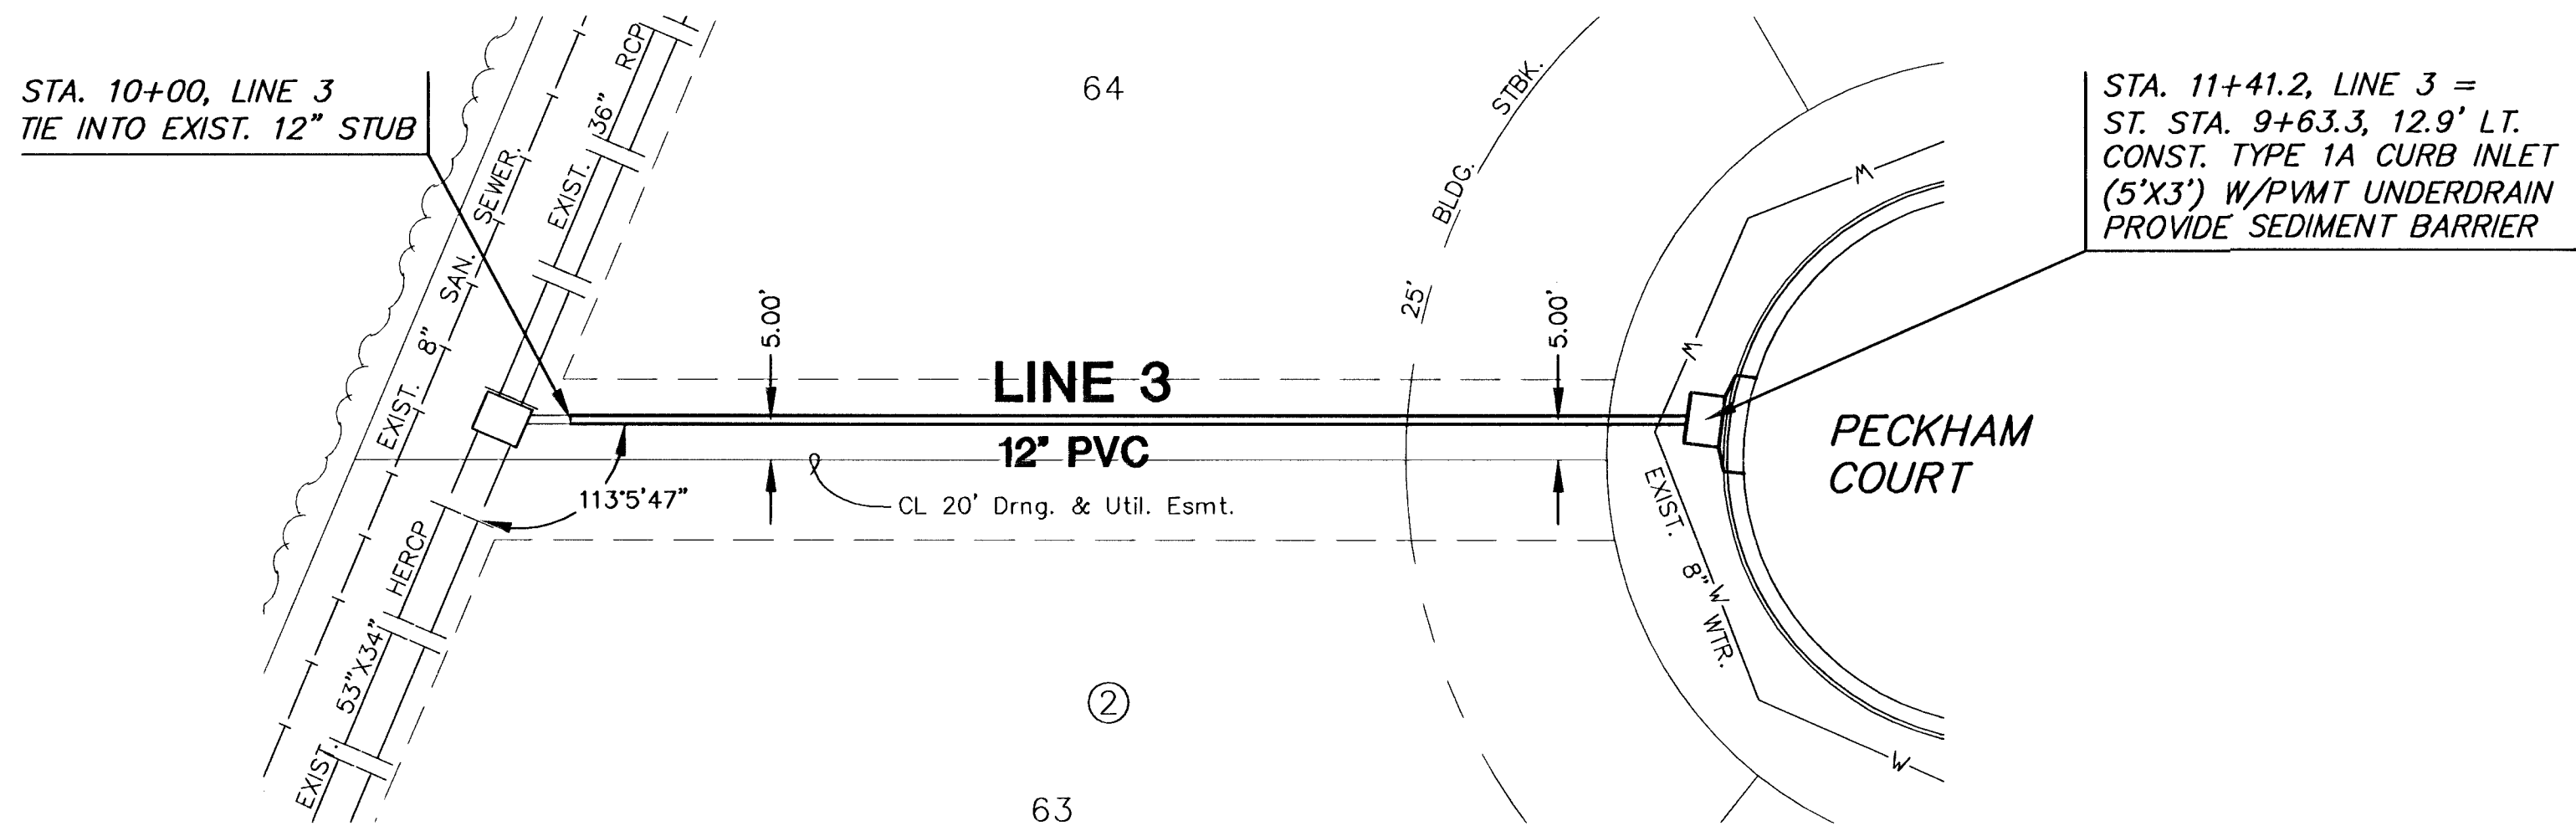


REED'S COVE ADDITION

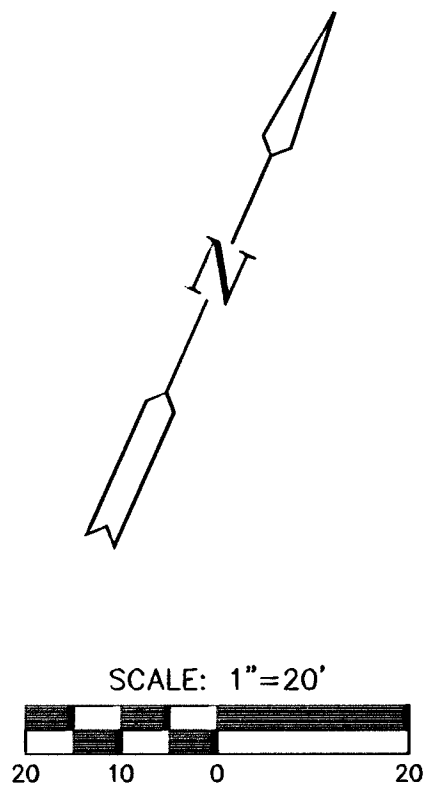

REED'S COVE ADDITION

PLAN LINE 3

 = TREE REMOVAL

PROFILE LINE 3

SCALE: HORIZ. 1"=20'
SCALE: VERT. 1"=5'

