

PLOTTED: Sunday, July 09, 2017 @ 03:09PM

©2017
MKEC Engineering
All Rights Reserved
www.mkec.com
These drawings and their contents, including, but not limited to, all concepts, designs, & ideas are the exclusive property of MKEC Engineering (MKEC), and may not be used or reproduced in any way without the express consent of MKEC.


**PAVING
DETAILS**

PROJECT NO.	472-85295	
DATE	JULY 7, 2017	
SCALE	NTS	
DESIGNED	DRAWN	CHECKED
JAR	BKS	JRA


NO.	REVISION	DATE

SHEET NO.


J:\PROJECTS\2017\1301040541_Mt. VERNON BIKE LANES\CIVIL\CAD\PAV\13541_PAV_07LS.DWG

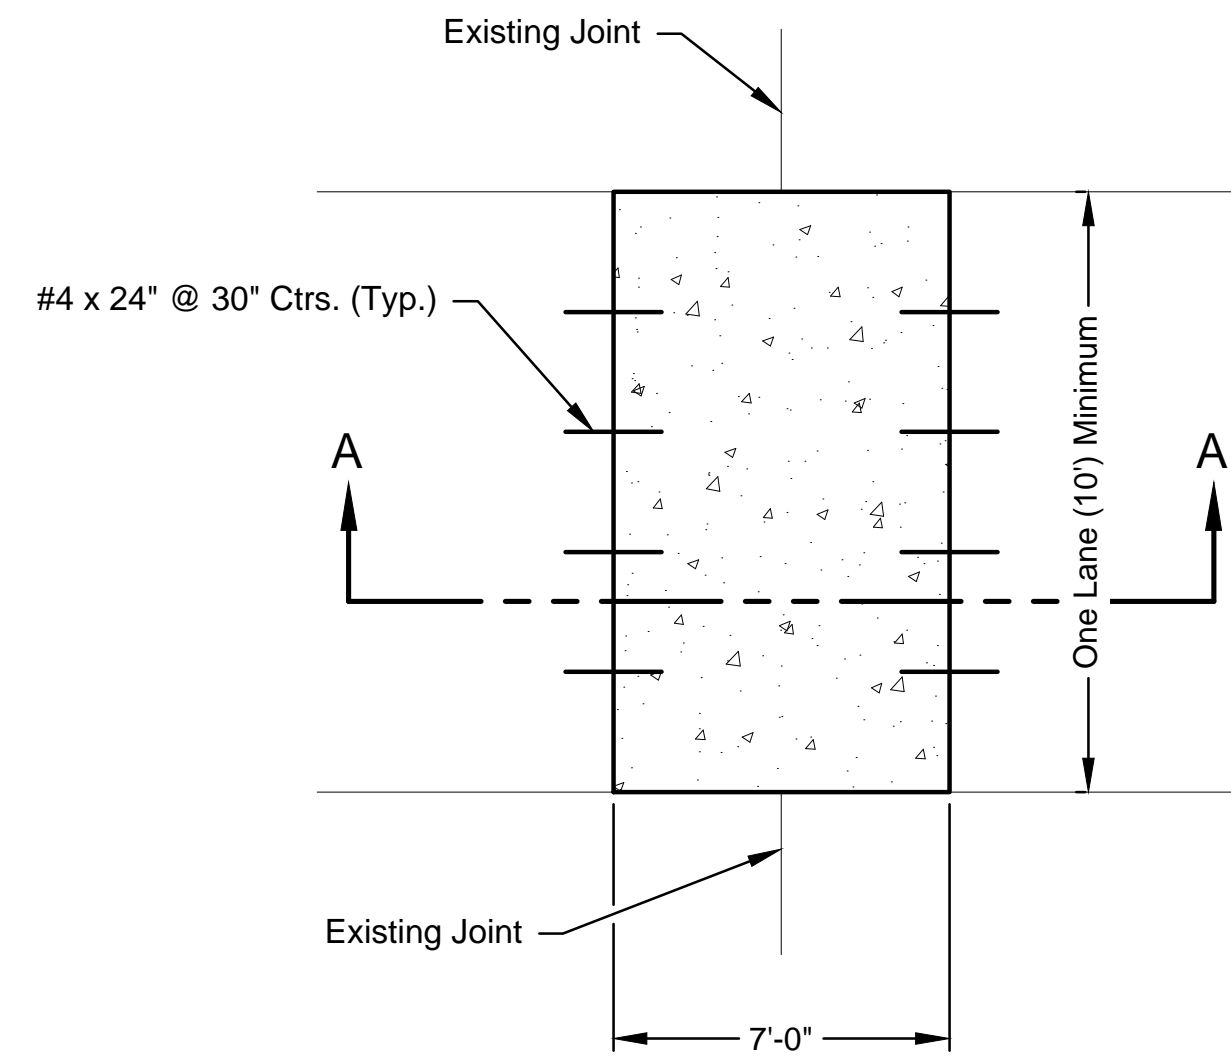


PLAN - CONCRETE PATCH (TRANSVERSE)

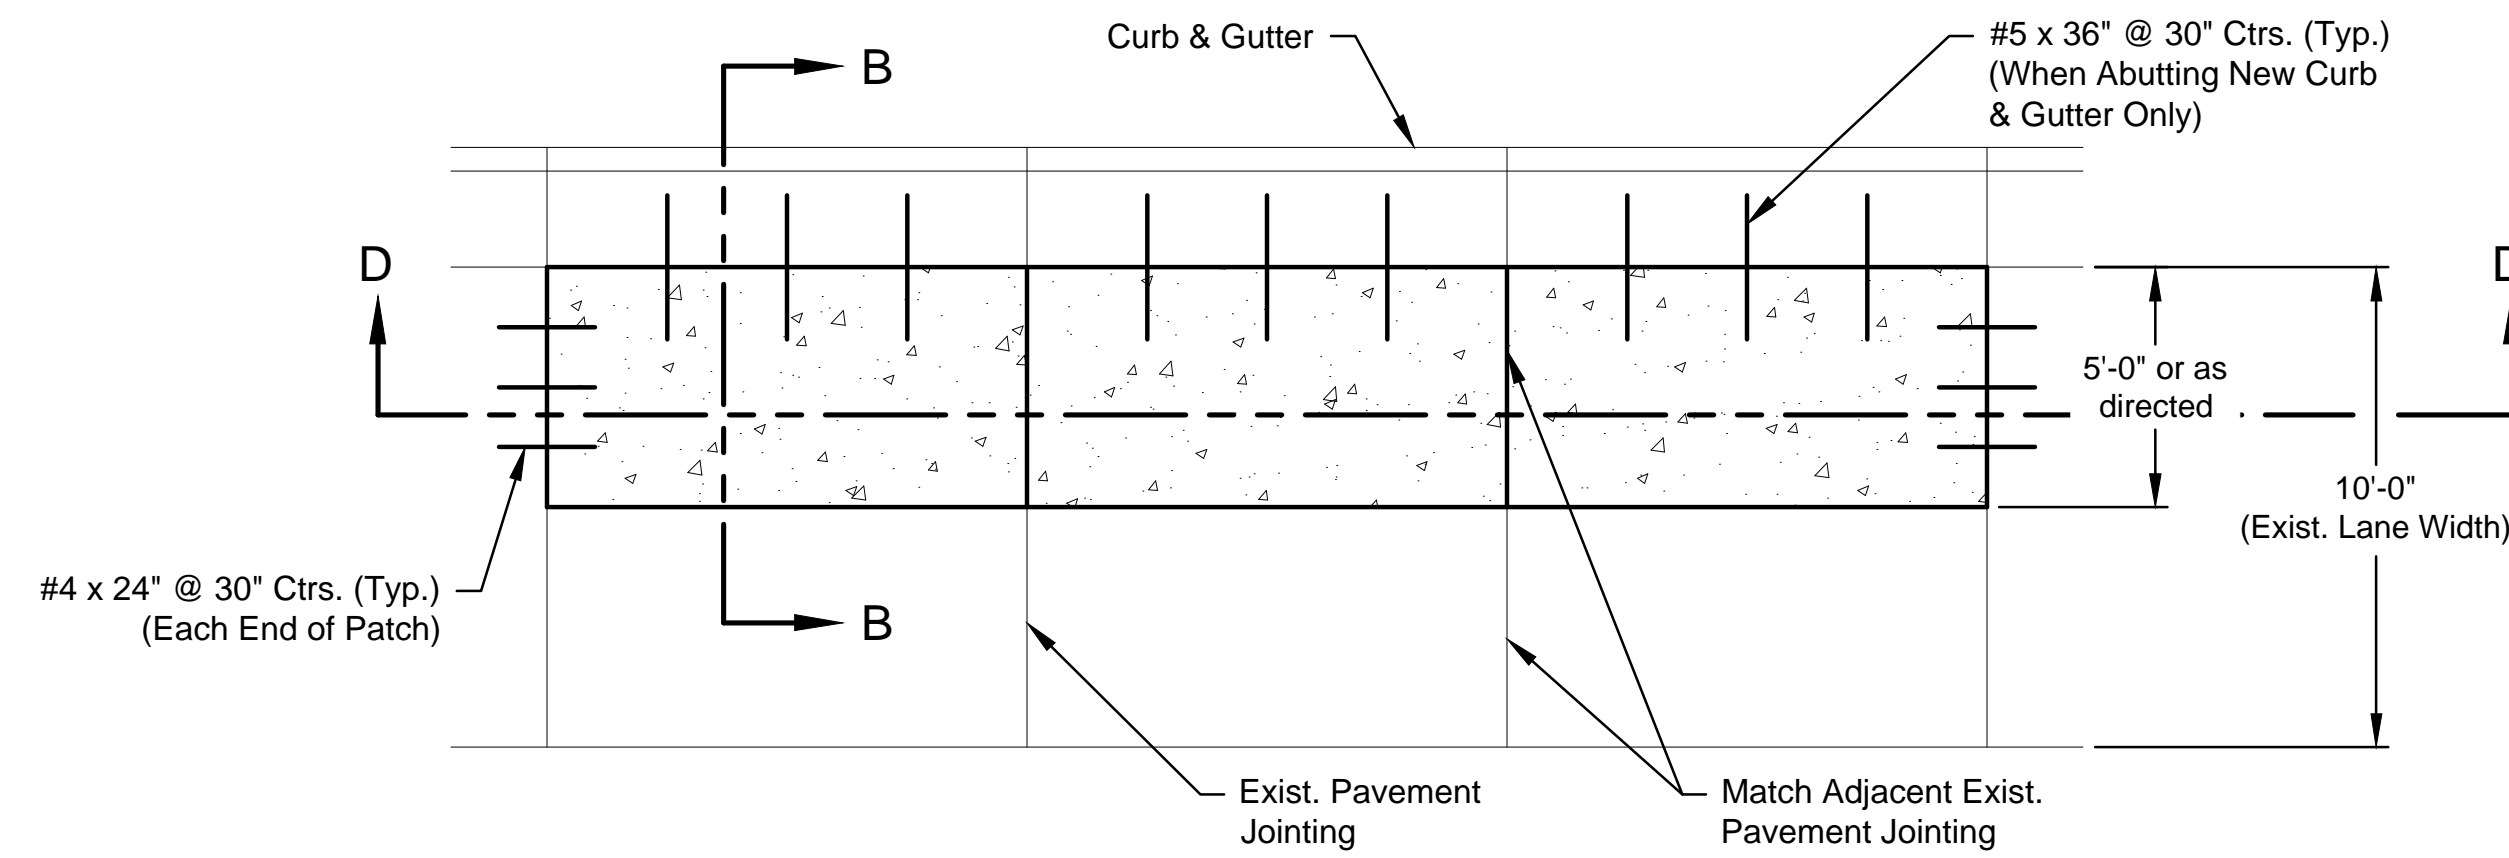


PLAN - CONCRETE PATCH (LONGITUDINAL)

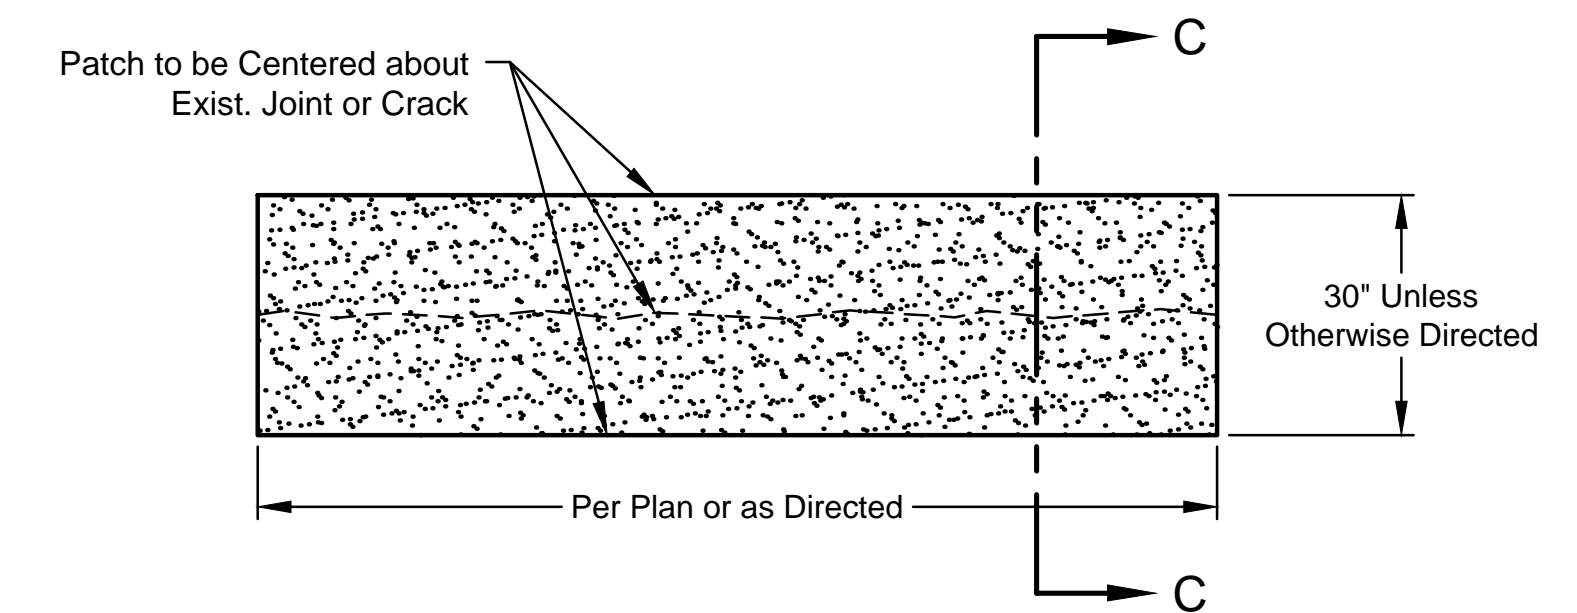

PLAN - AC PATCH

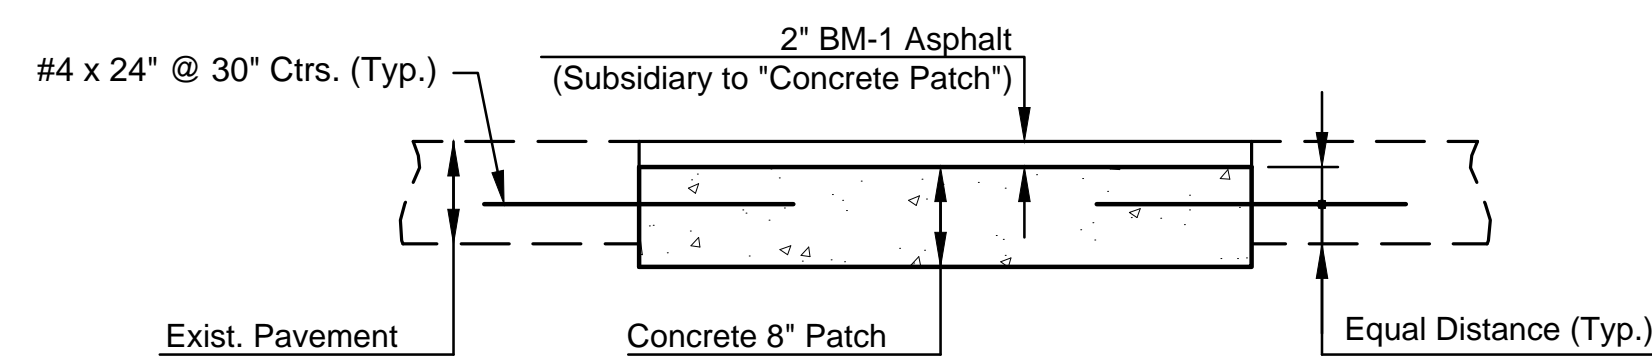


SECTION A-A - CONCRETE PATCH (TRANSVERSE)

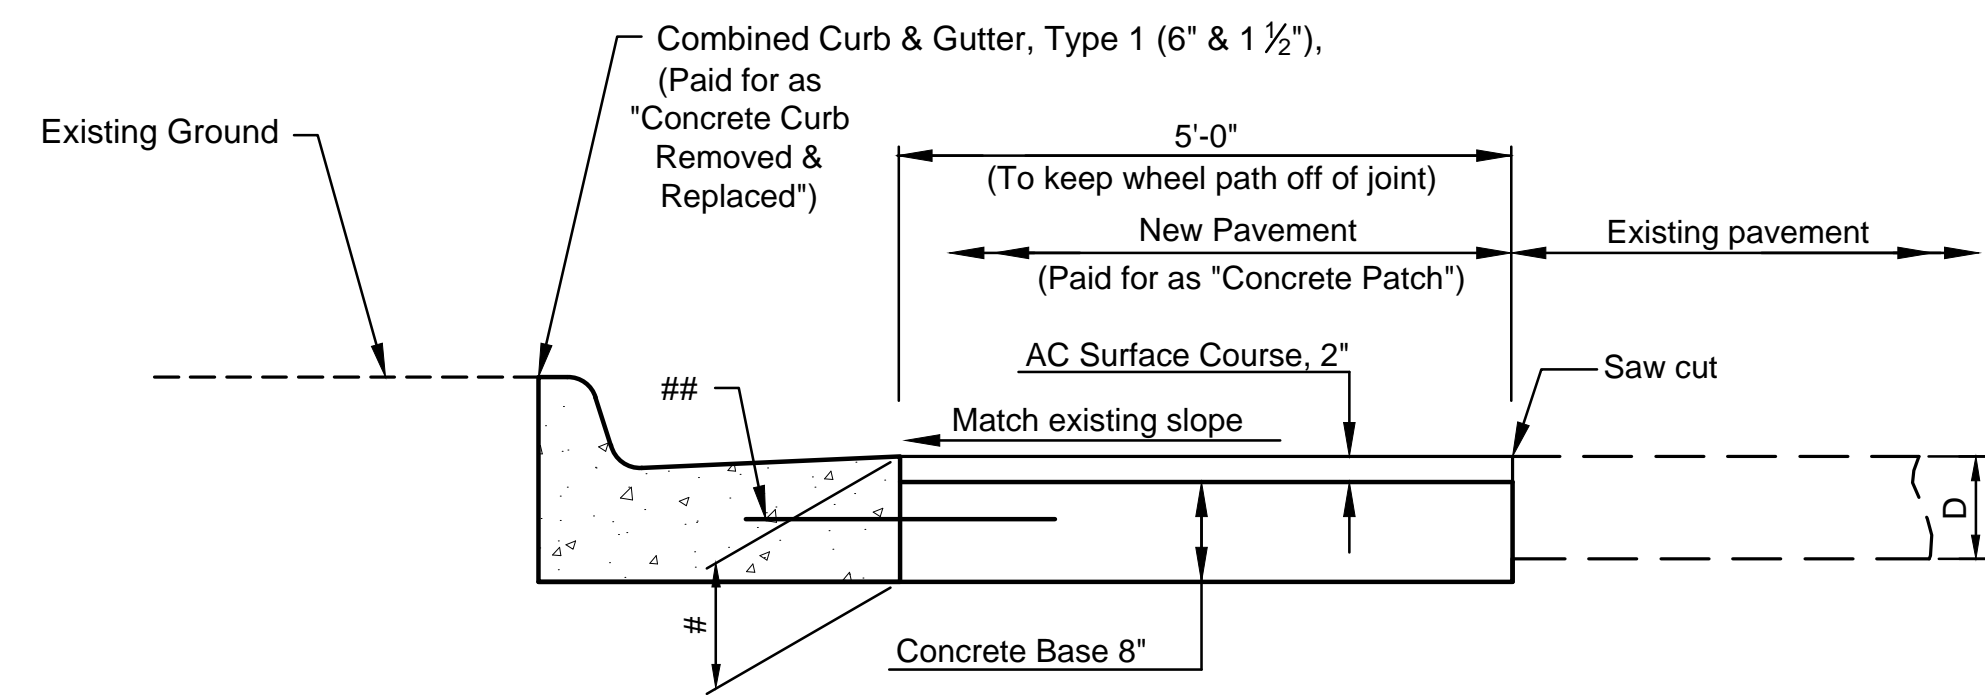


SECTION B-B - CONCRETE PATCH (LONGITUDINAL)

Curb thickness at high edge to be 10"
#5 x 36" bar @ 30" ctrs.

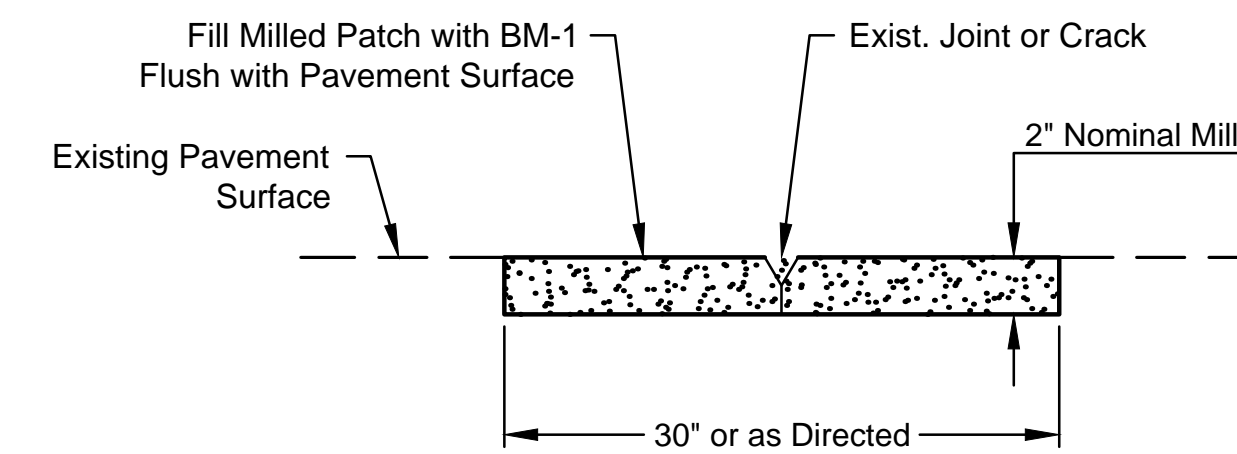

SECTION C-C - AC PATCH

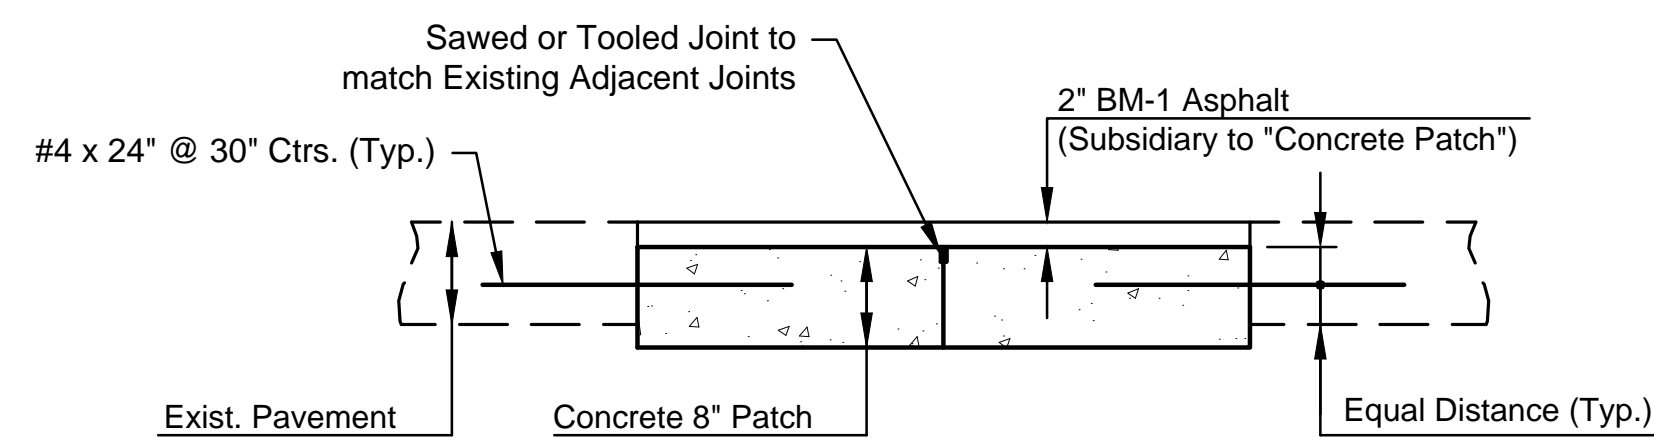

SECTION D-D - CONCRETE PATCH (TRANSVERSE)