



DRIVE ENTRANCE
Sta. 109+10.62

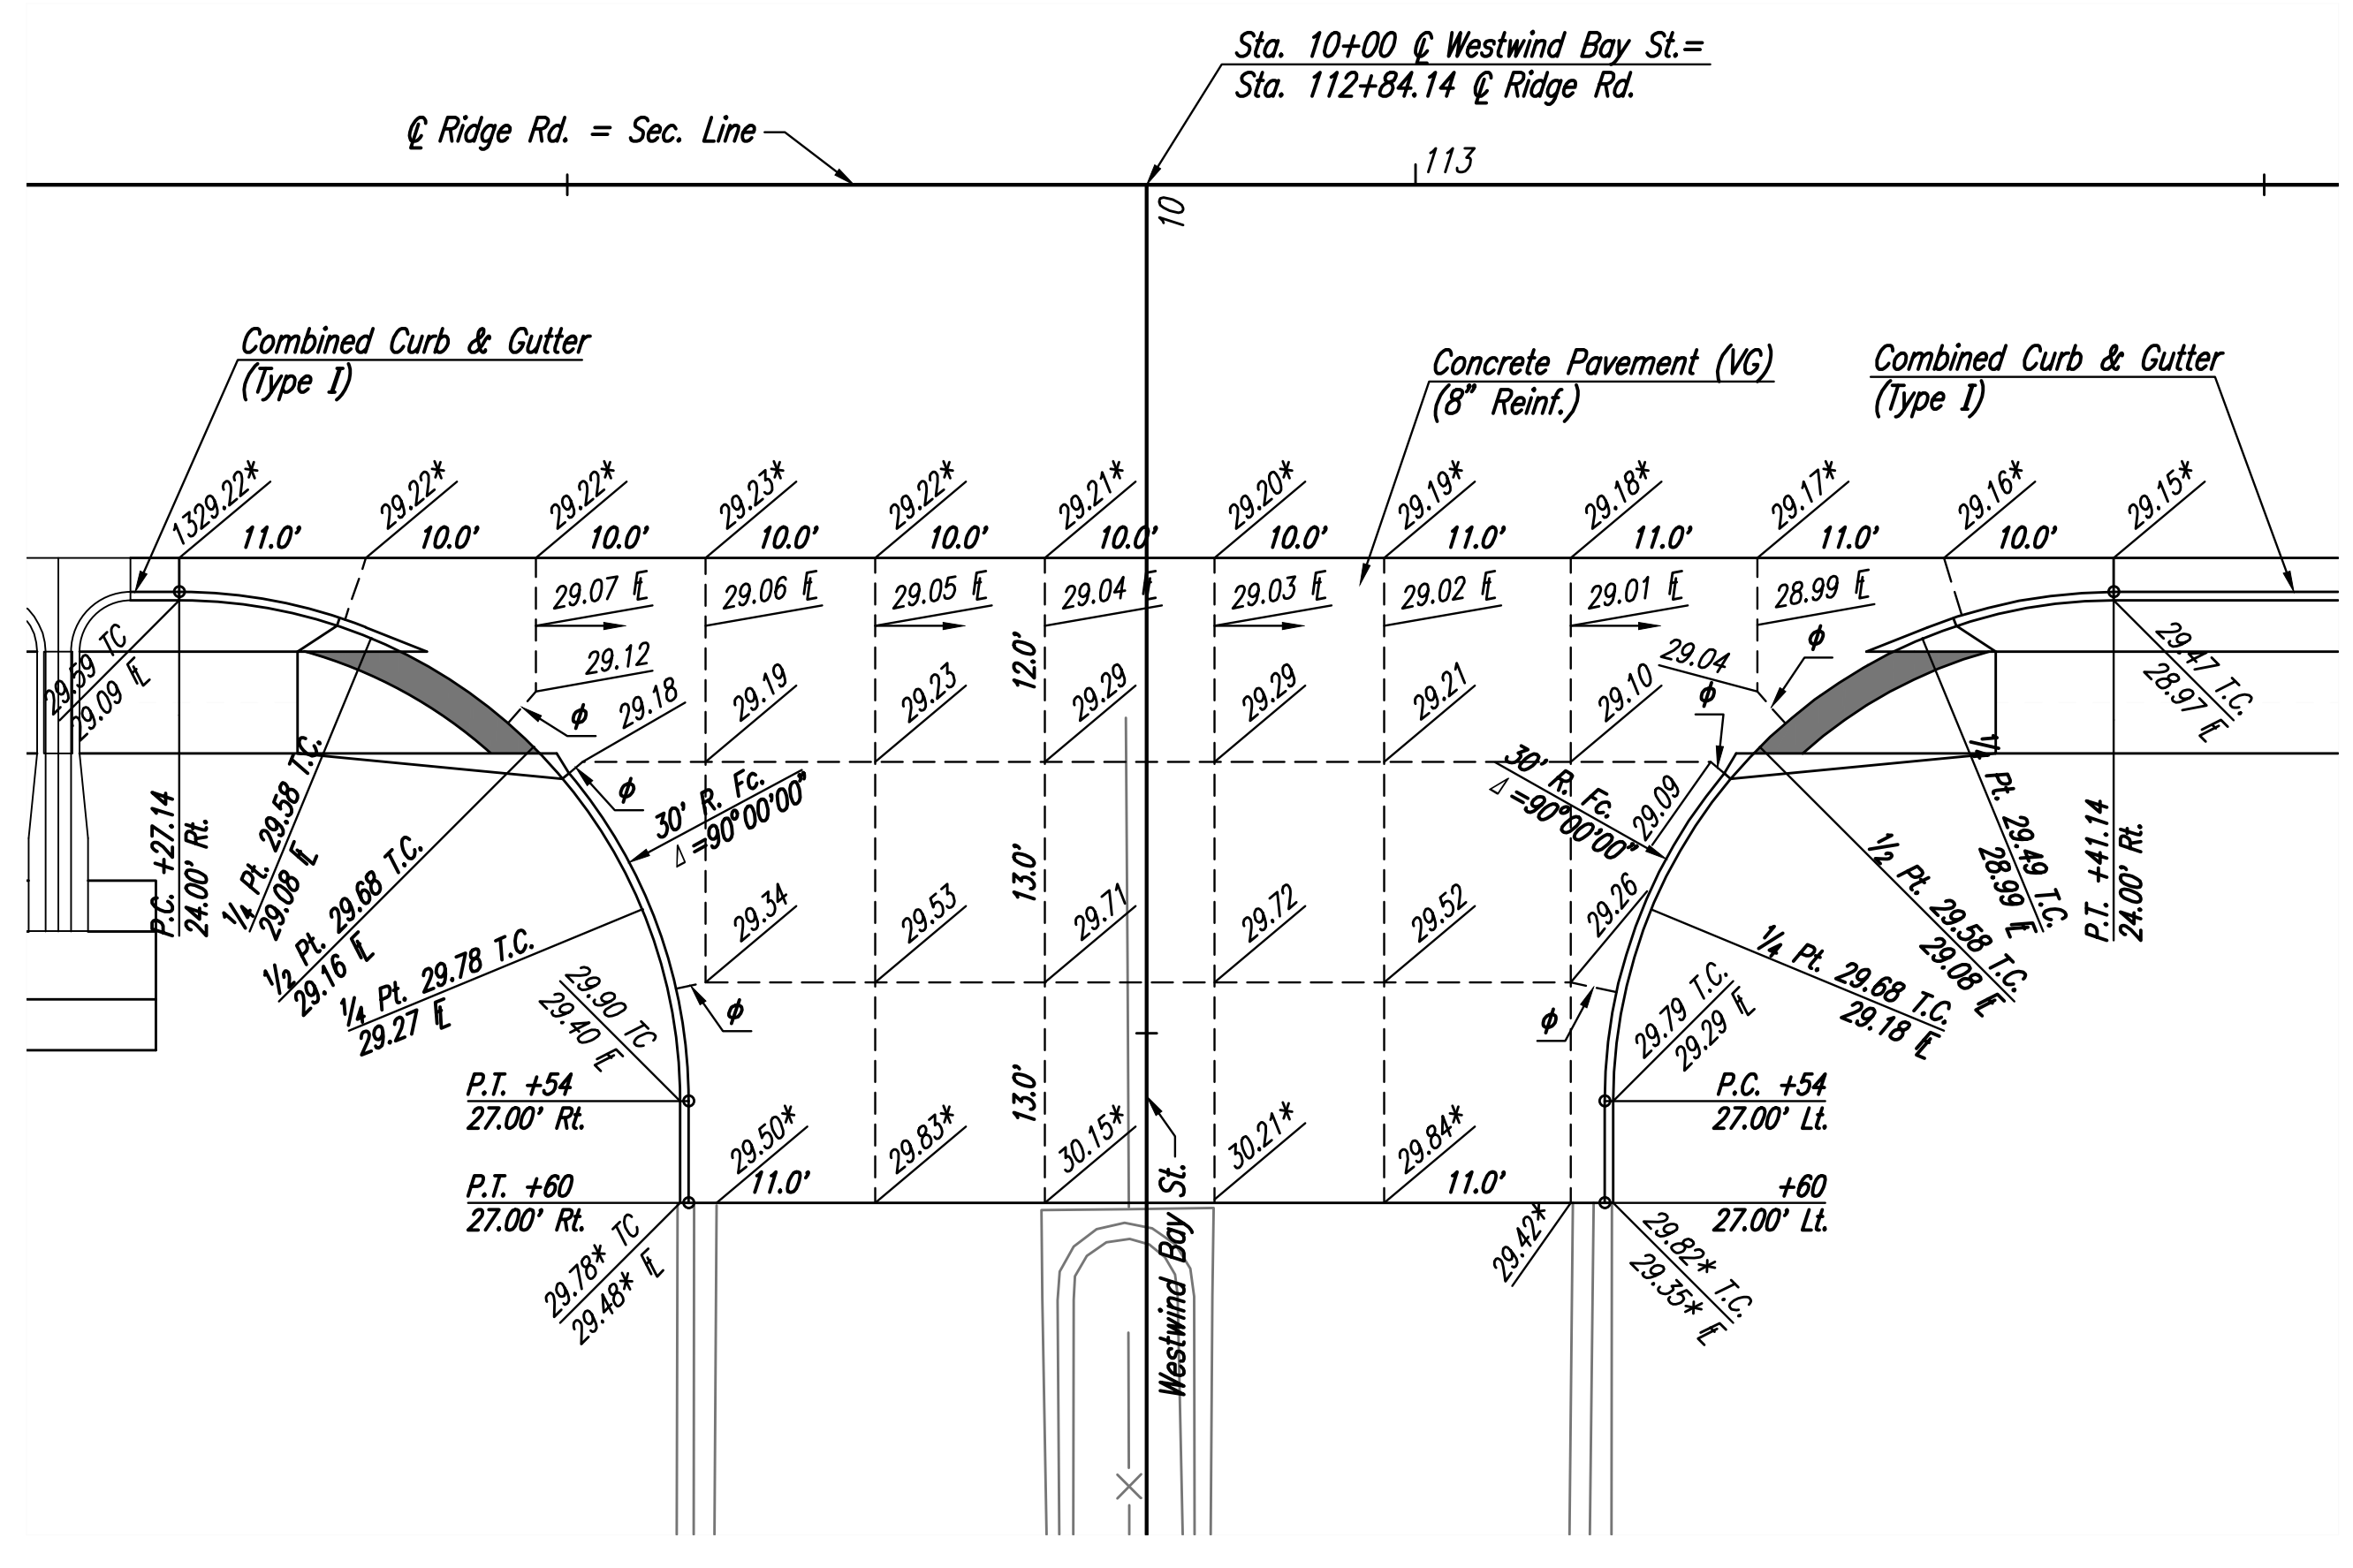

WESTWIND BAY INTERSECTION
(South)

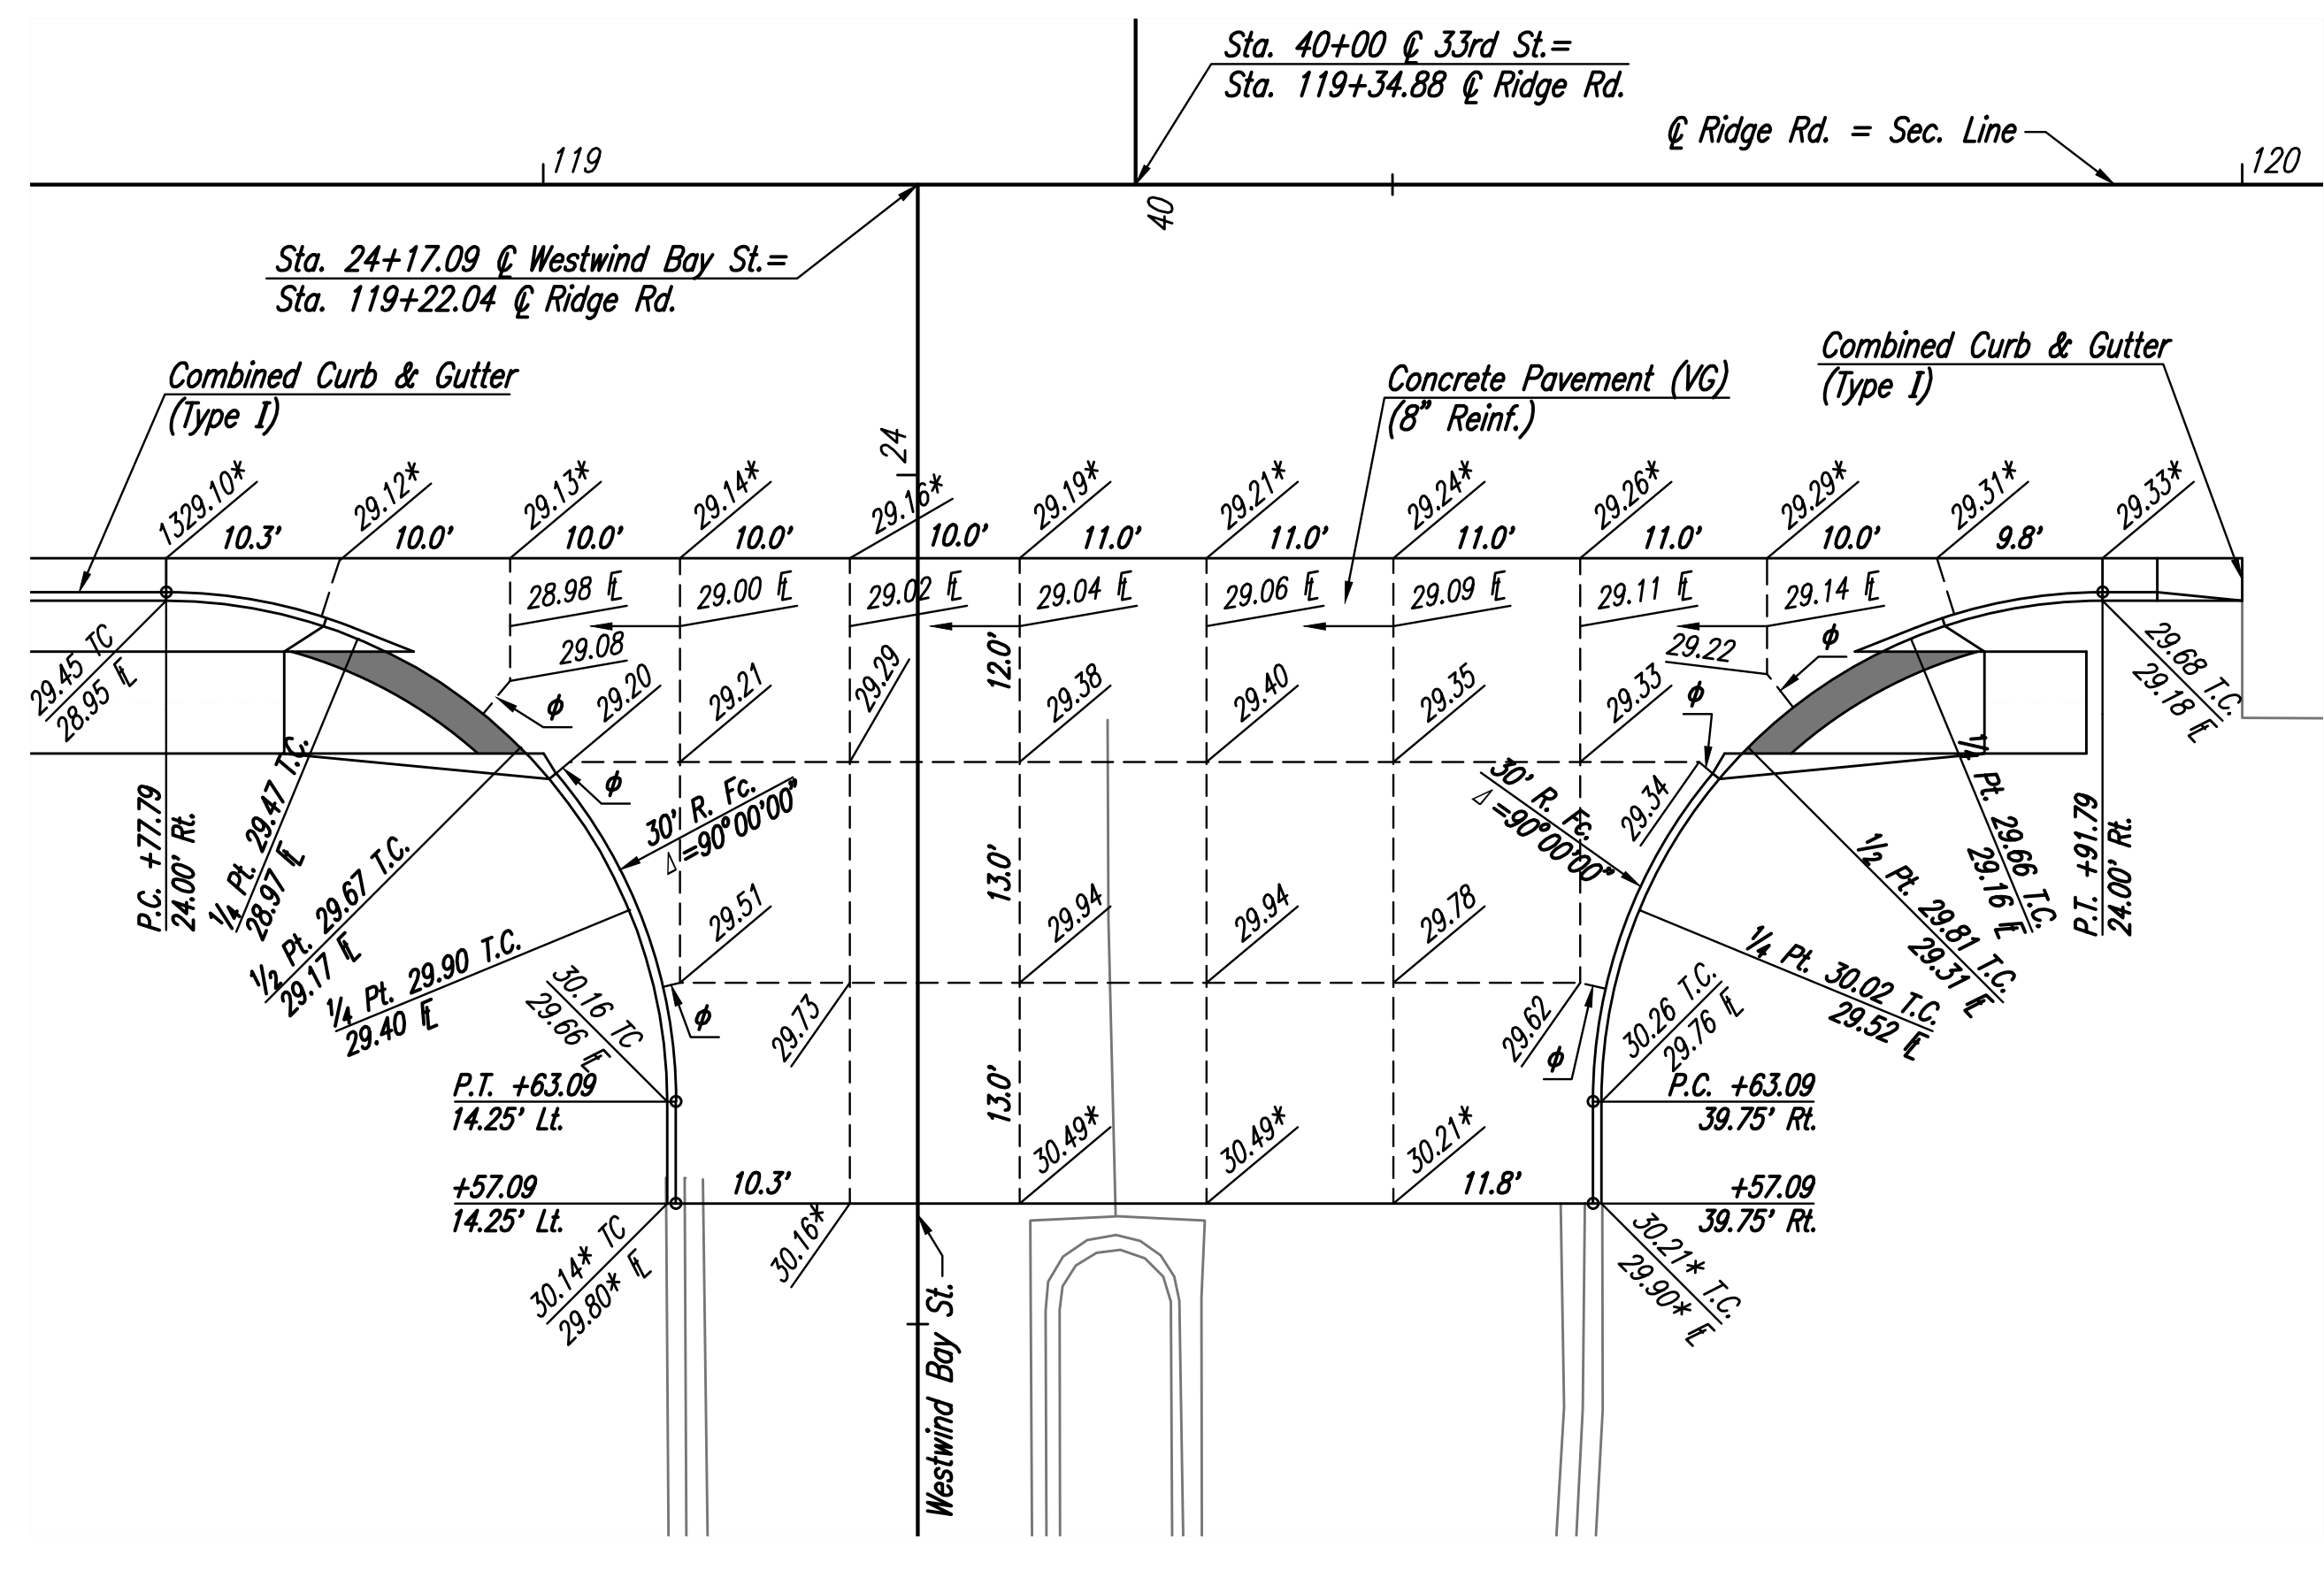

WESTWIND BAY INTERSECTION
(North)

- LEGEND**
- Contraction Joint
 - * Match Existing
 - φ Omit Dowel or Tie Bars

Served 11-07-2018 11:06:06 AM by CP
 Plot Scale 1:1 01-24-2019 0:41:33 AM by CP
 U:\Wichita-Civil\2017\170394\001\Main-Trans\Drawings\170394-001-10C-Drive and Entrance Details

No.	Revision	By	Date
RIDGE ROAD SIDEWALK IMPROVEMENTS 29TH STREET NORTH TO VILLAGE CIRCLE DRIVE & INTERSECTION DETAILS GARY JANZEN, P.E. - CITY ENGINEER CITY OF WICHITA PROJECT NO. 472-85395			
		PROFESSIONAL ENGINEERING CONSULTANTS, P.A. 303 SOUTH TOPEKA WICHITA, KS 67202 316-262-2691 www.pec1.com	
Designed by	CKC	Job No.	31-170394-001
Drawn by	CP	Date	January 2019
			Sht. 10 of 45