




TYPICAL SECTION
Sta. 100+62.49 to Sta. 106+36.49

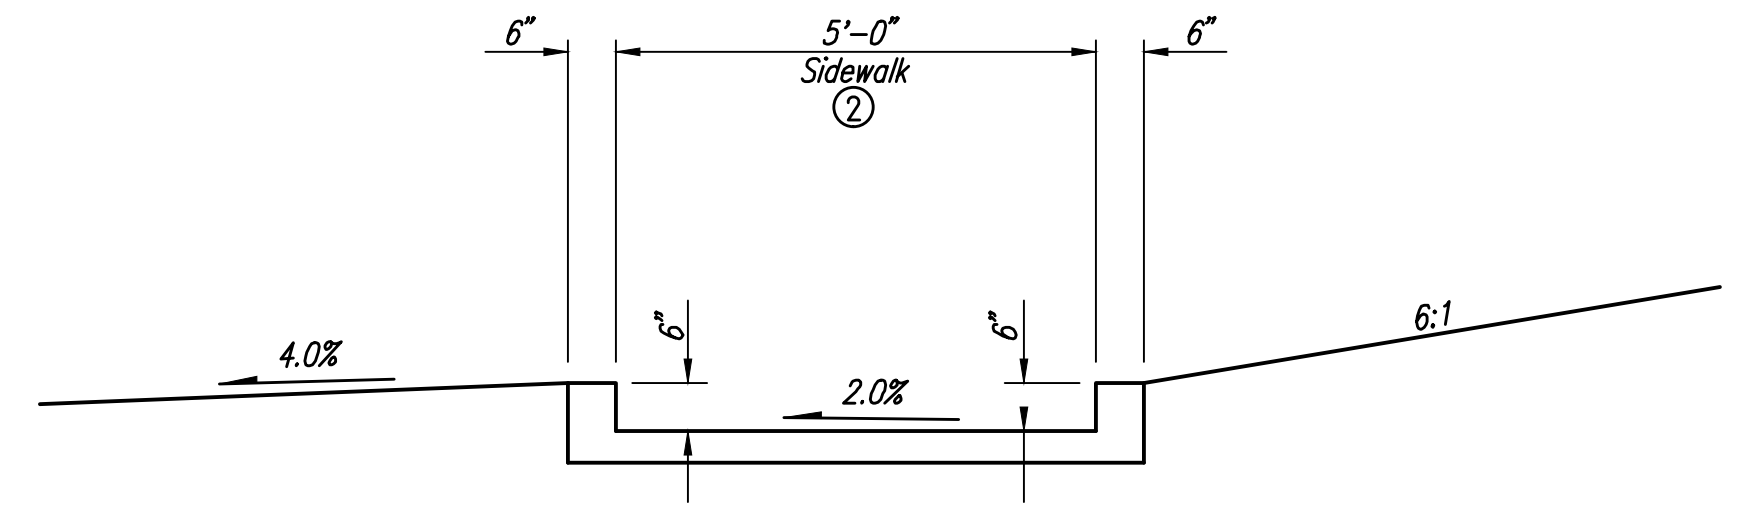


SIDEWALK PROTECTION CURB DETAIL

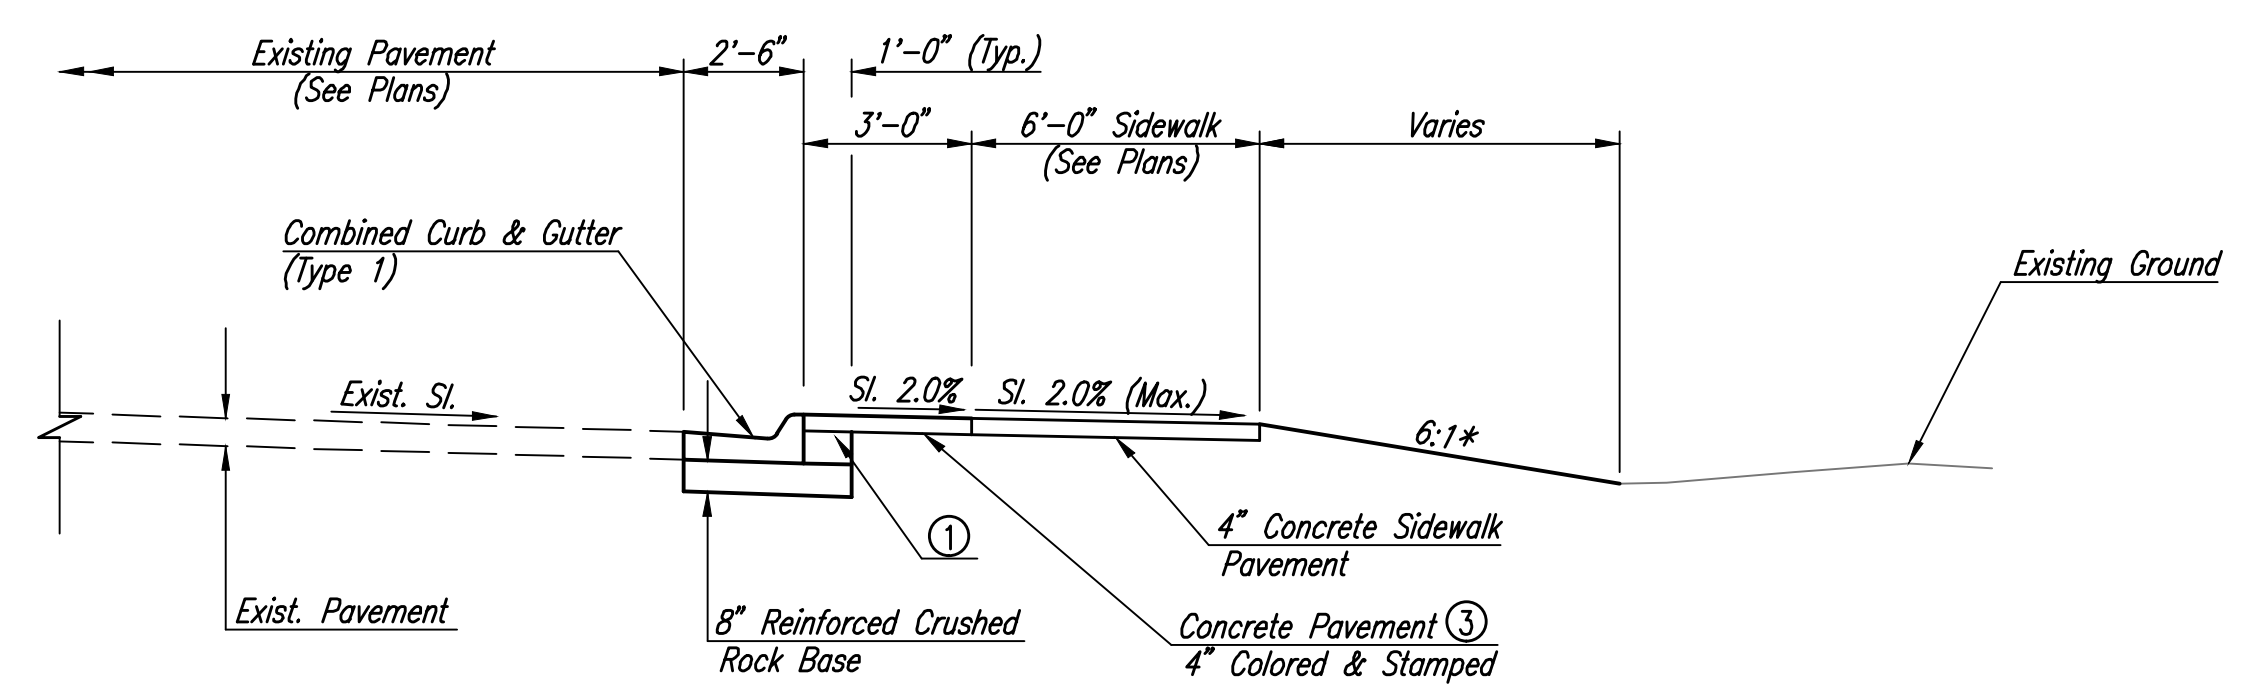

TYPICAL SECTION
Sta. 107+70 to Sta. 120+00

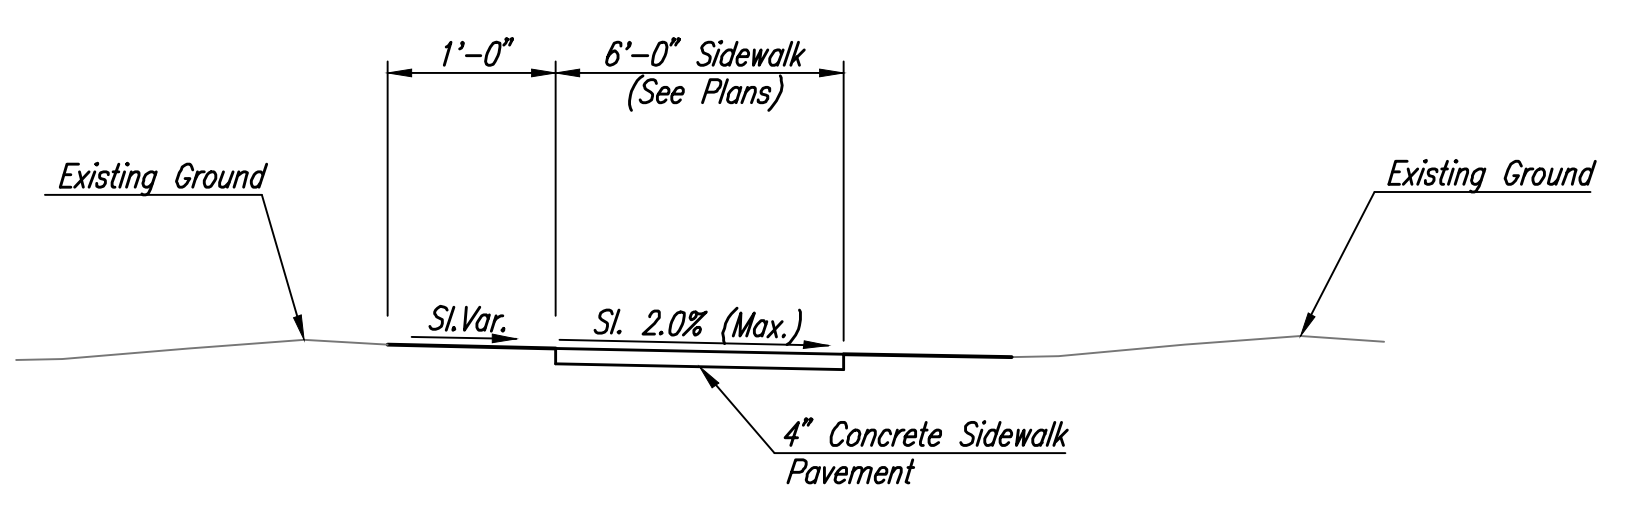

TYPICAL SECTION
Sta. 106+43.12 to Sta. 107+70

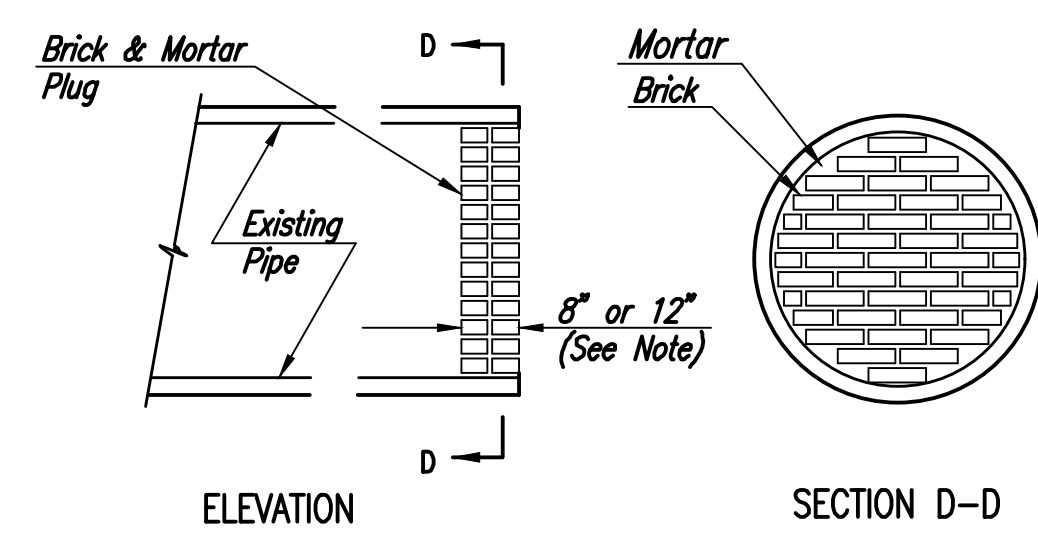


PIPE PLUGGING DETAIL

NOTE: PIPE PLUGS SHALL BE CONSTRUCTED OF BRICK MASONRY, WITH CONSTRUCTION REQUIREMENTS AND MATERIALS CONFORMING TO THE CITY OF WICHITA STANDARD SPECIFICATIONS. PIPES HAVING DIAMETERS OF 18" OR SMALLER SHALL BE PLUGGED WITH 8" THICK PLUGS. PIPES HAVING DIAMETERS LARGER THAN 18" SHALL BE PLUGGED WITH 12" THICK PLUGS. ALL WORK AND MATERIALS NECESSARY FOR THE CONSTRUCTION OF PIPE PLUGS SHALL BE CONSIDERED SUBSIDIARY TO THE BID ITEM "PIPE PLUG".

- ① Backfill behind curb. Quantities for this work are included in the Earthwork Summary Table.
- ② Maximum Allowable Cross-Slope = 2.0%
- ③ Color or Stamp Pattern
Pattern: English Yorkstone Random C,P 725(F725)
Color: Pebble
- * Dimensions and Slopes for Standard Ditches and Fills See Plan and Cross Sections for Variations.

Served 11-06-2018 4:28:03 PM by CP
 Plot Scale 1:1 01-24-2019 1:58:54 AM by CP
 U:\Wichita-Civil\2017\170394\001\Main-Trans\Drawings\170394-001-02C-TYPICAL SECTIONS

No.	Revision	By	Date
RIDGE ROAD SIDEWALK IMPROVEMENTS 29TH STREET NORTH TO VILLAGE CIRCLE TYPICAL SECTIONS GARY JANZEN, P.E. - CITY ENGINEER CITY OF WICHITA PROJECT NO. 472-85395			
		PROFESSIONAL ENGINEERING CONSULTANTS, P.A. 303 SOUTH TOPEKA WICHITA, KS 67202 316-262-2891 www.pec1.com	
Designed by	CKC	Job No.	31-170394-001
Drawn by	CP	Date	January 2019
			Sht. 02 of 45