




4+00

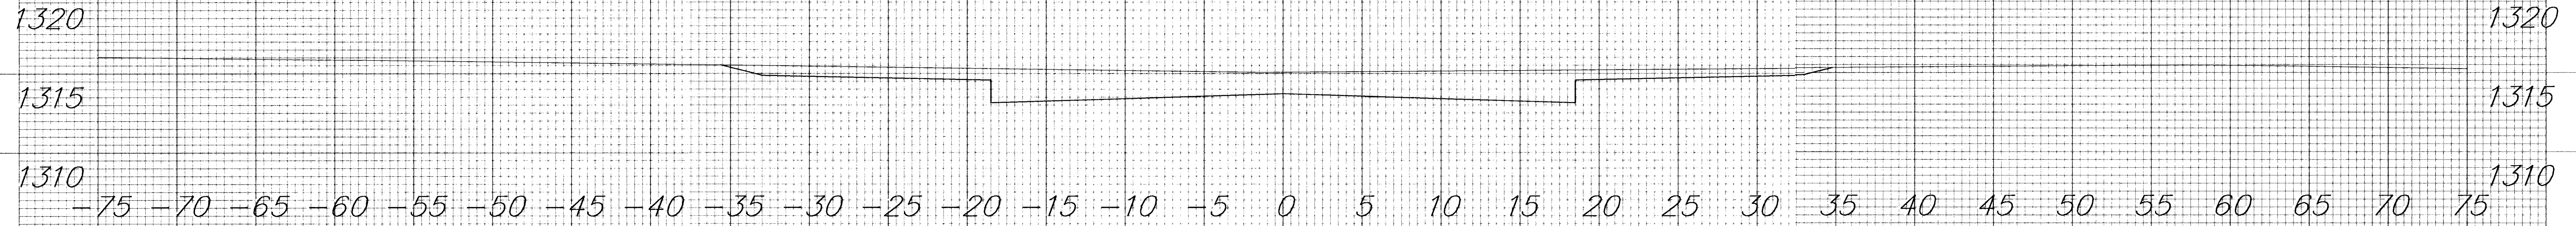


3+50

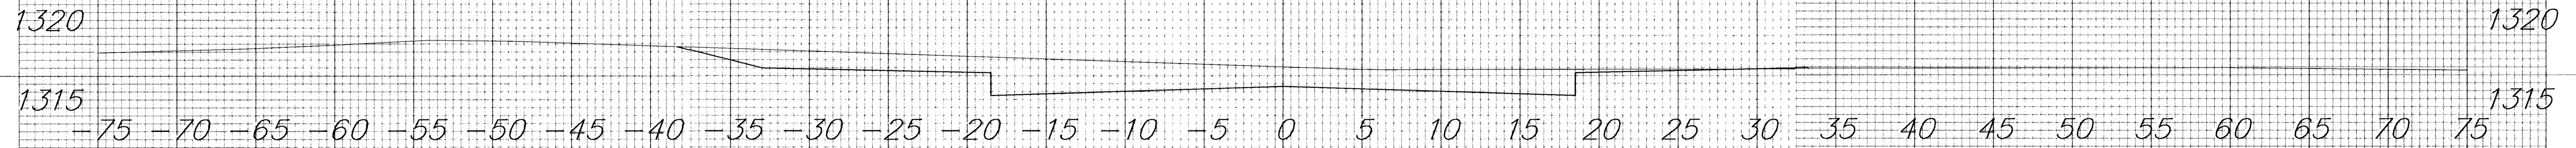



3+00

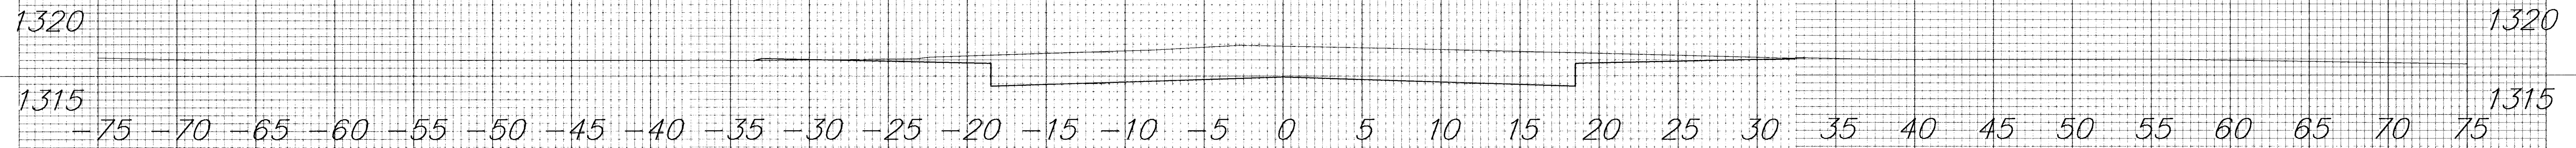

2+50

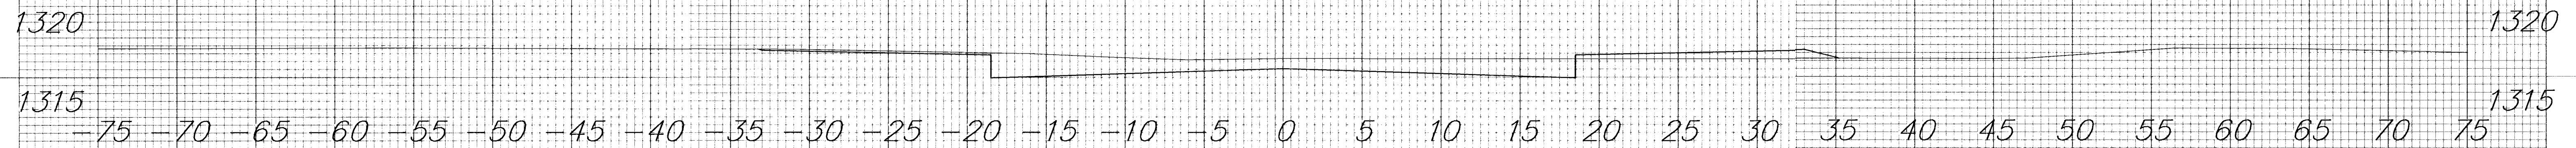

2+00

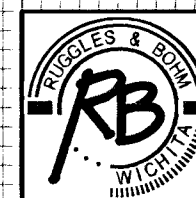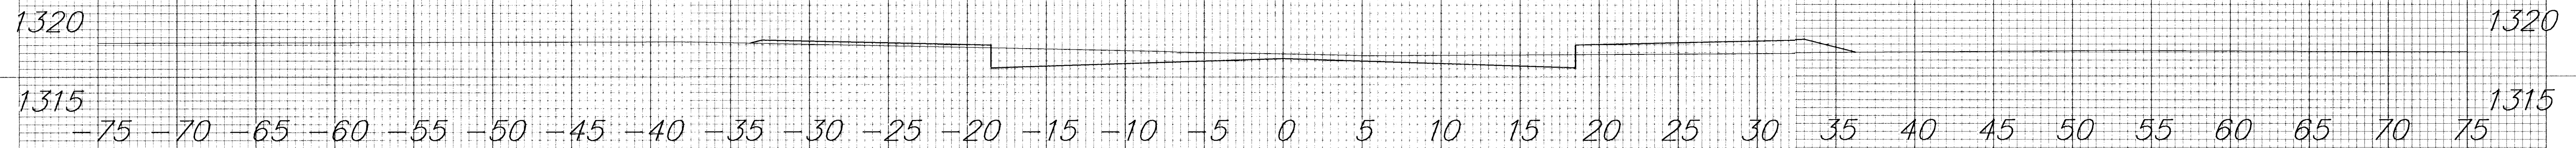

Shellys Orchard Addition
Jewell

2+00 - 4+00

22/30