




2+68.63

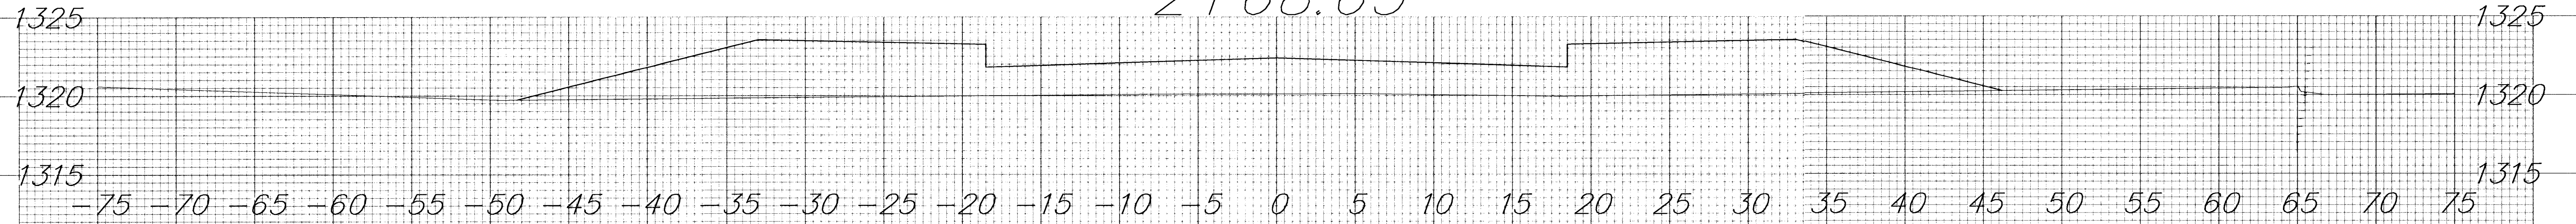


2+50

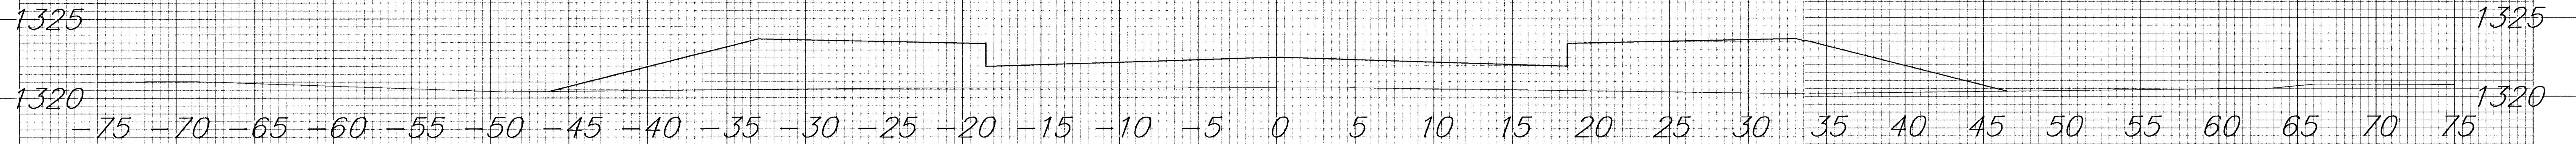


2+00

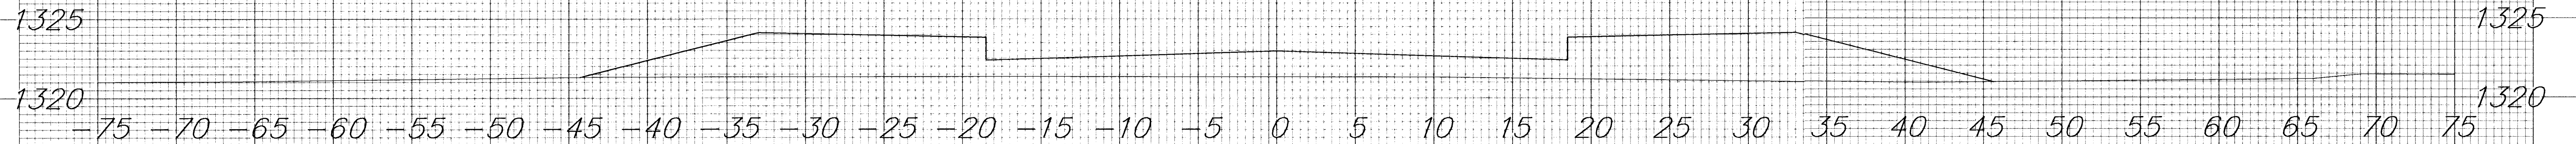



1+50

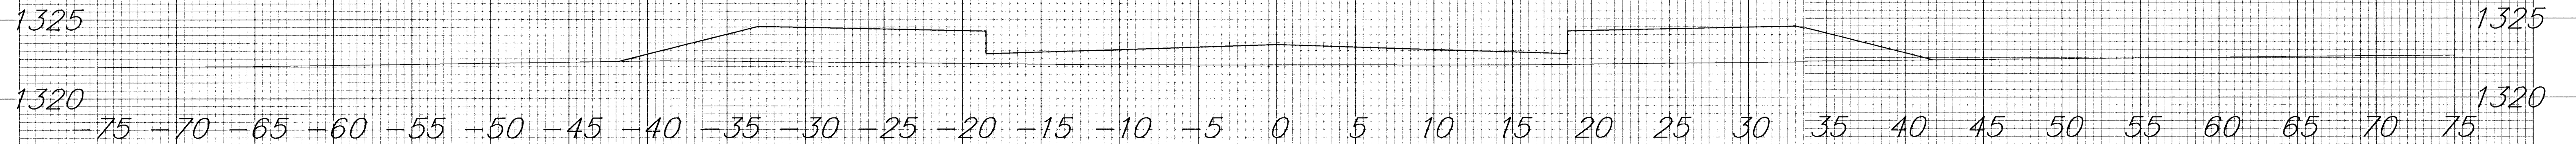

1+00

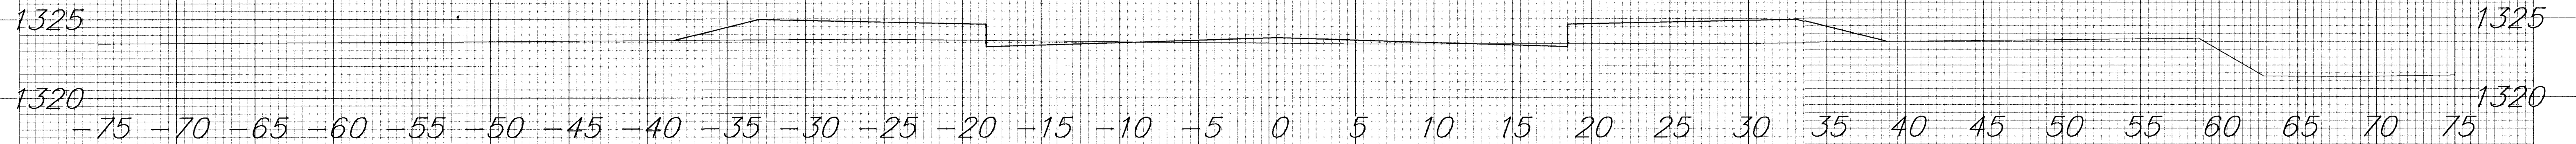

0+50

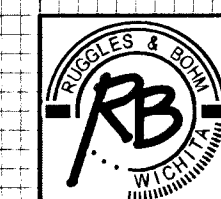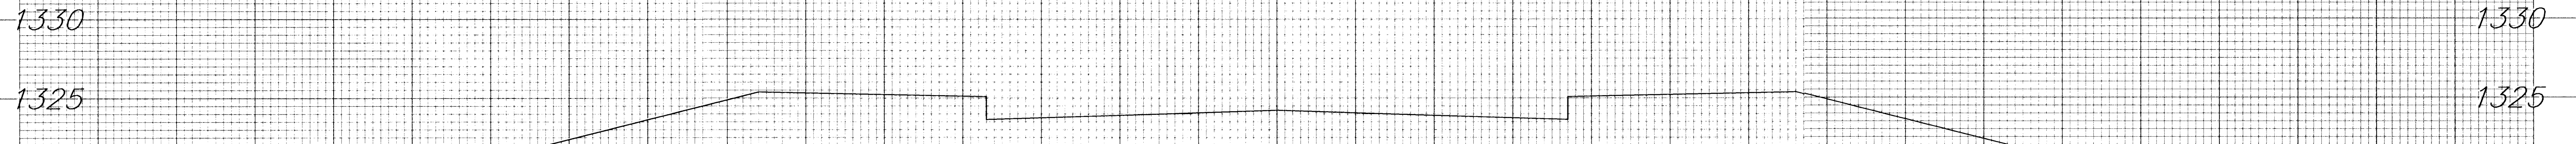

Shellys Orchard Addition
Rita

0+50 -2+68.63

26/30