




4+50

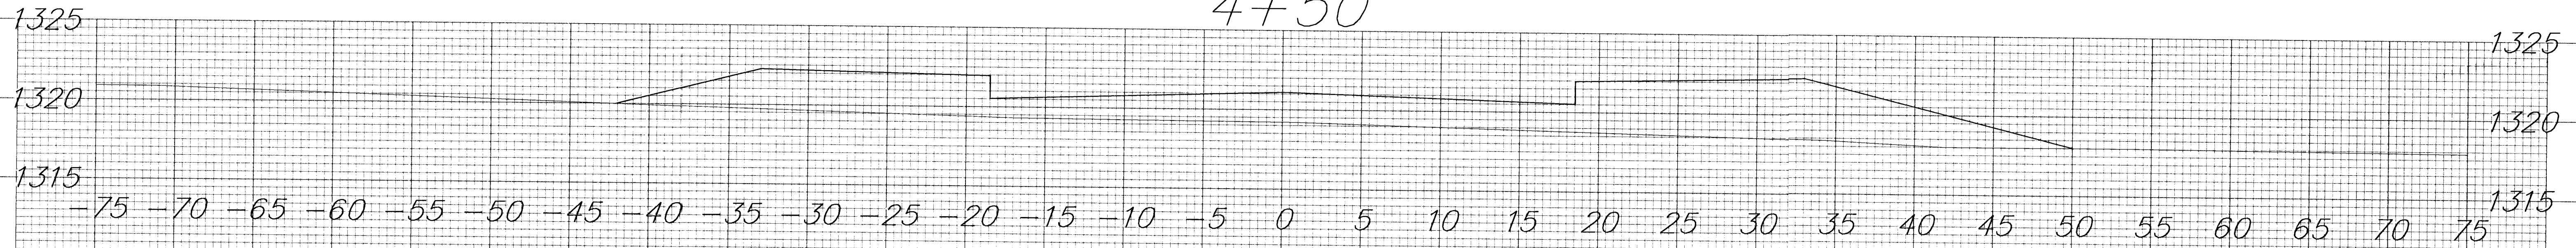


4+13.37

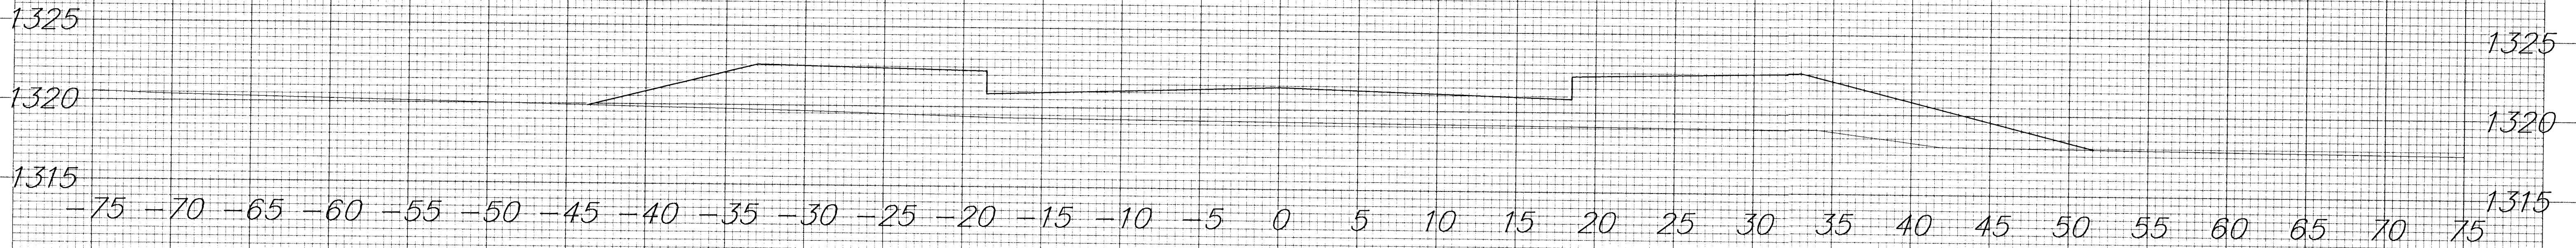



4+00

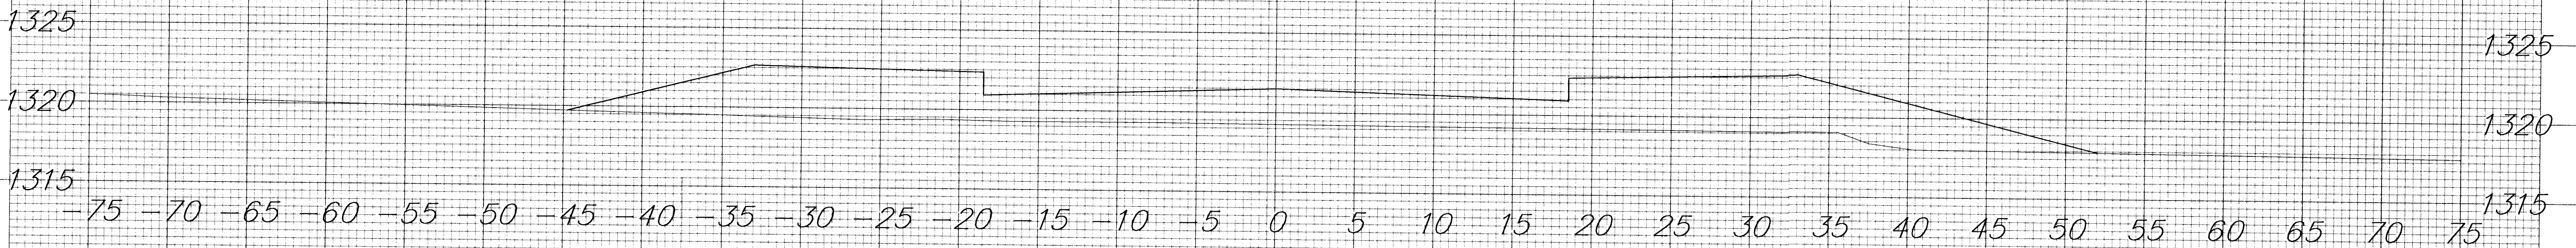

3+50

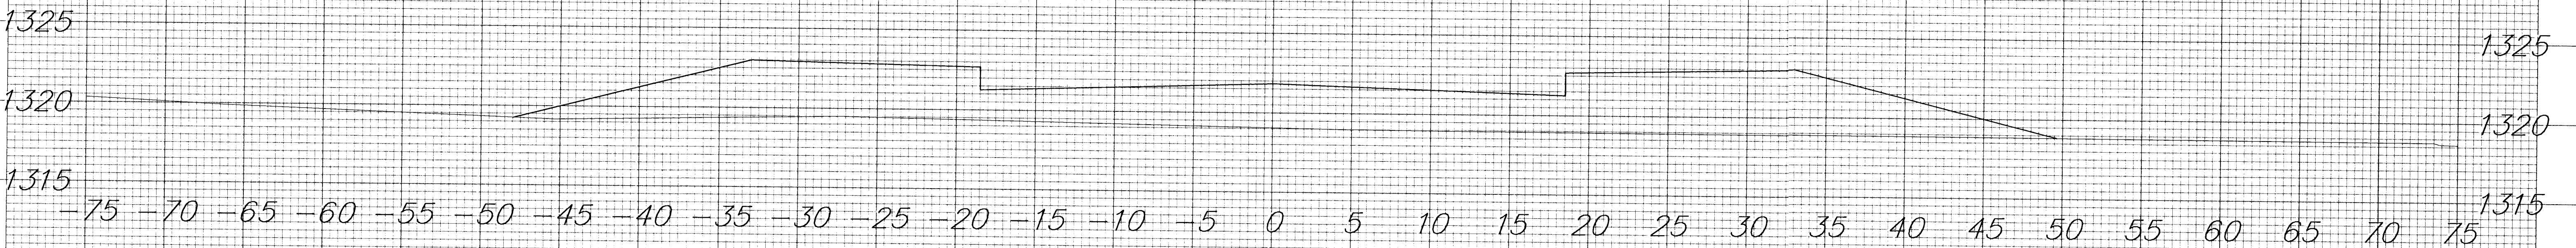

3+00

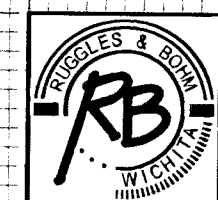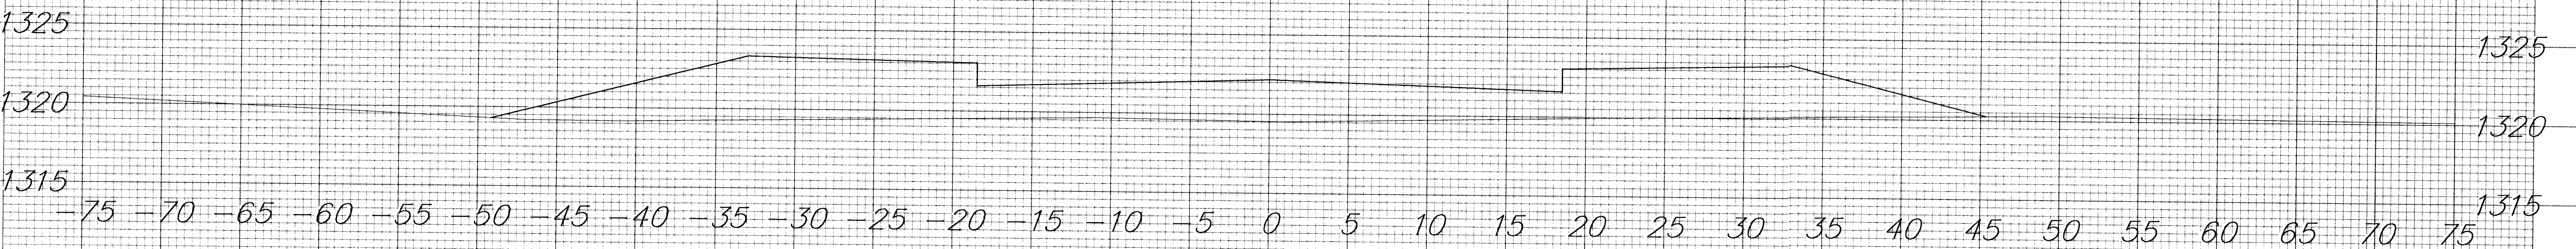

Shellys Orchard Addition
Rita

3+00 - 4+50

27/30