




6+37.14

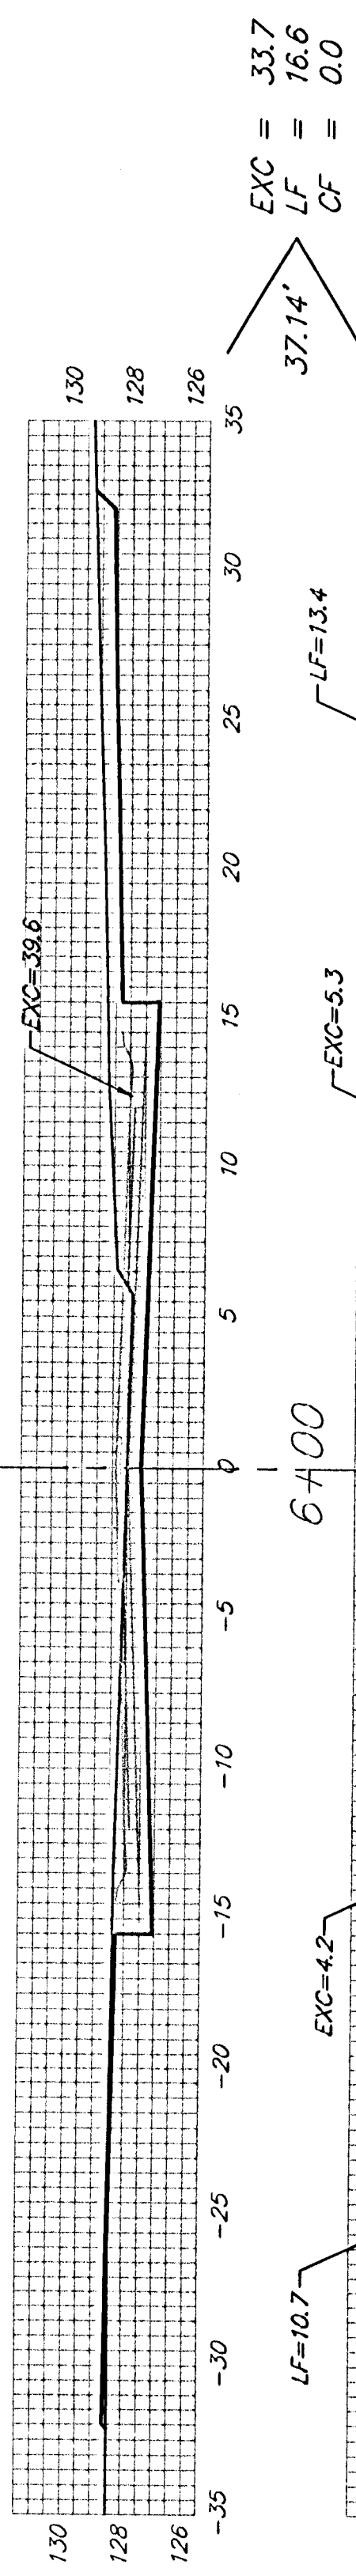


6+00

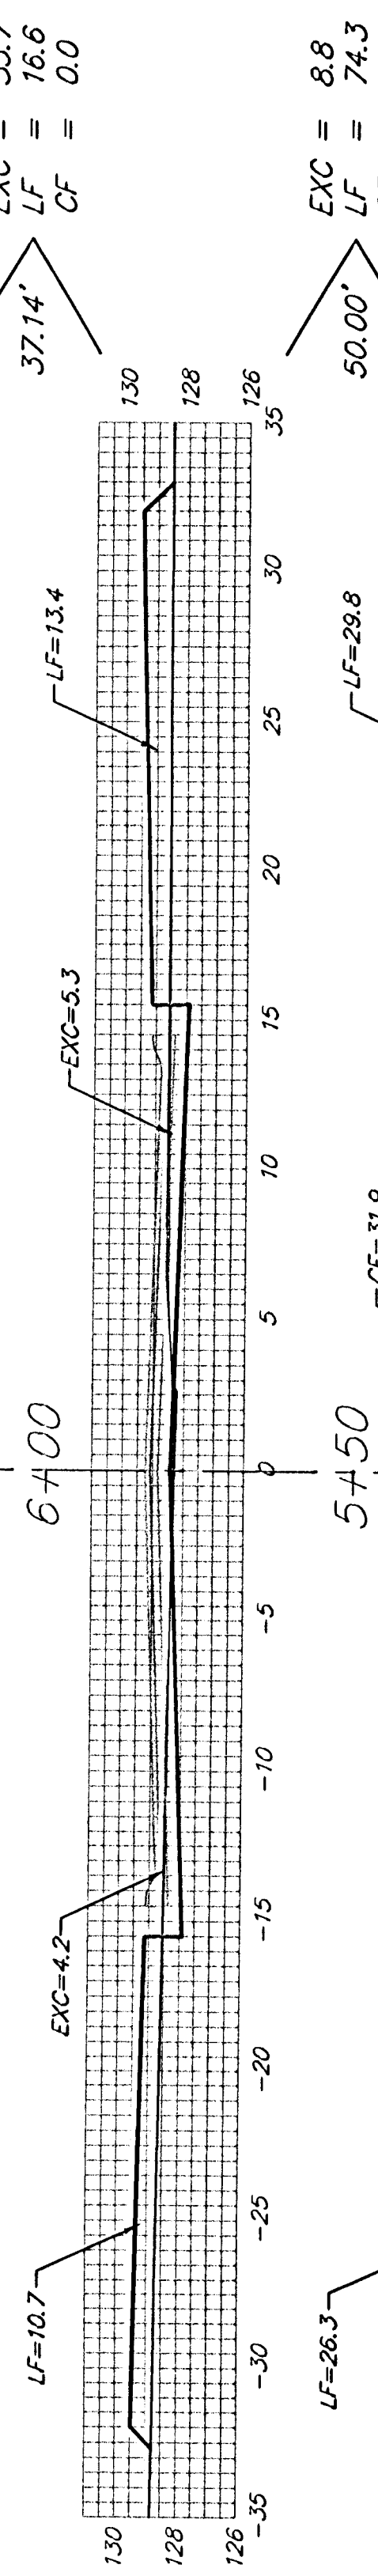


5+50

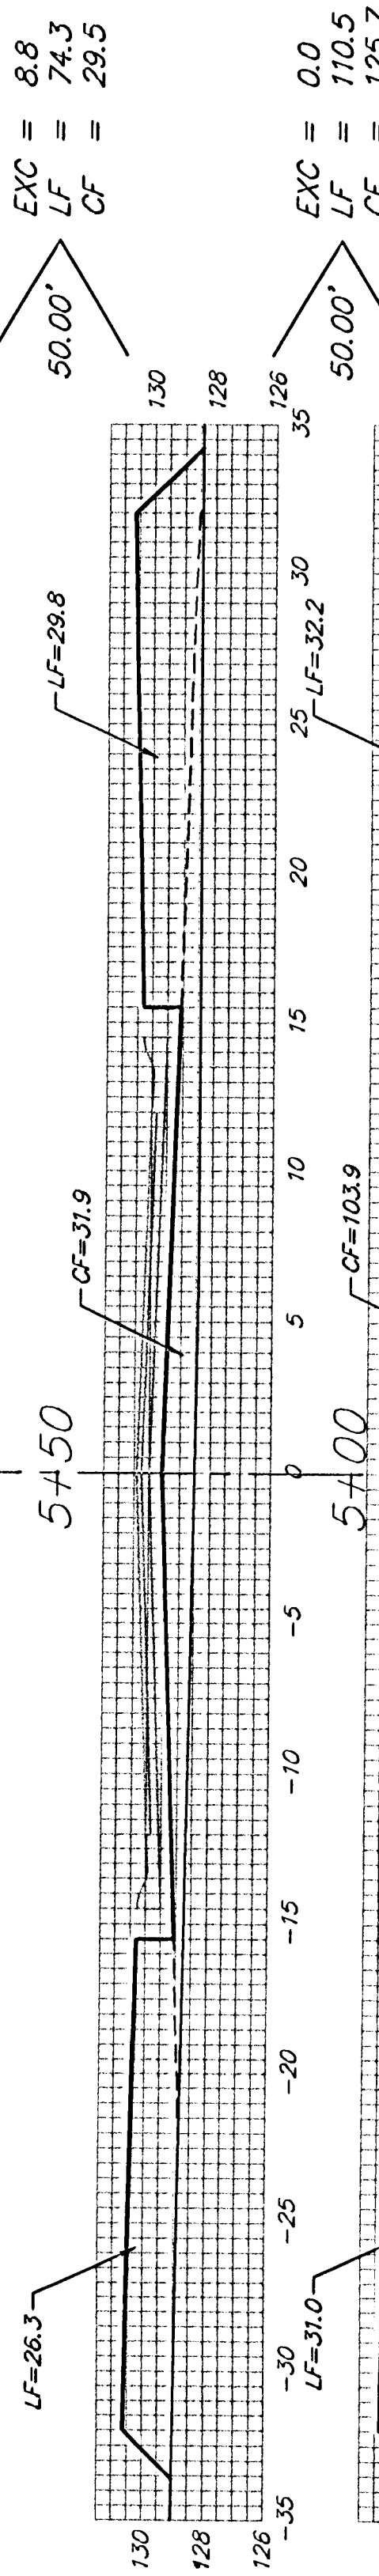


50.00'

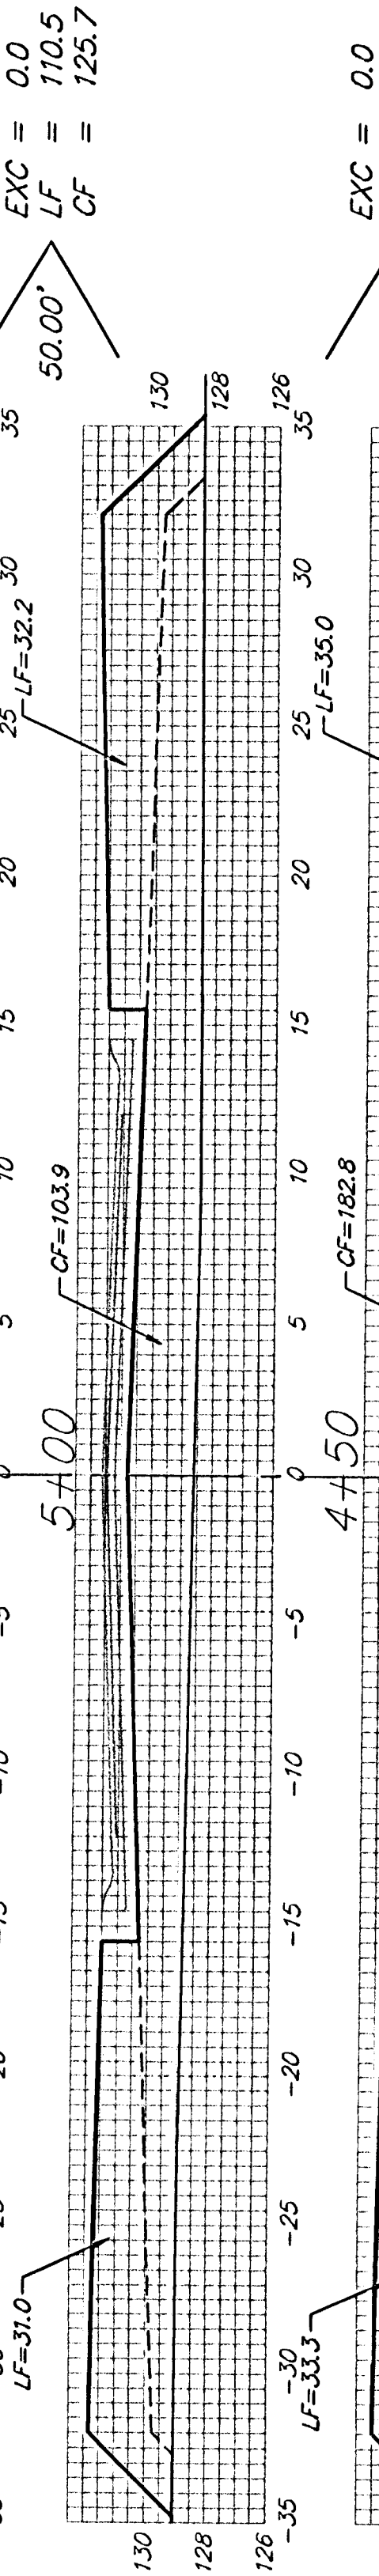


50.00'

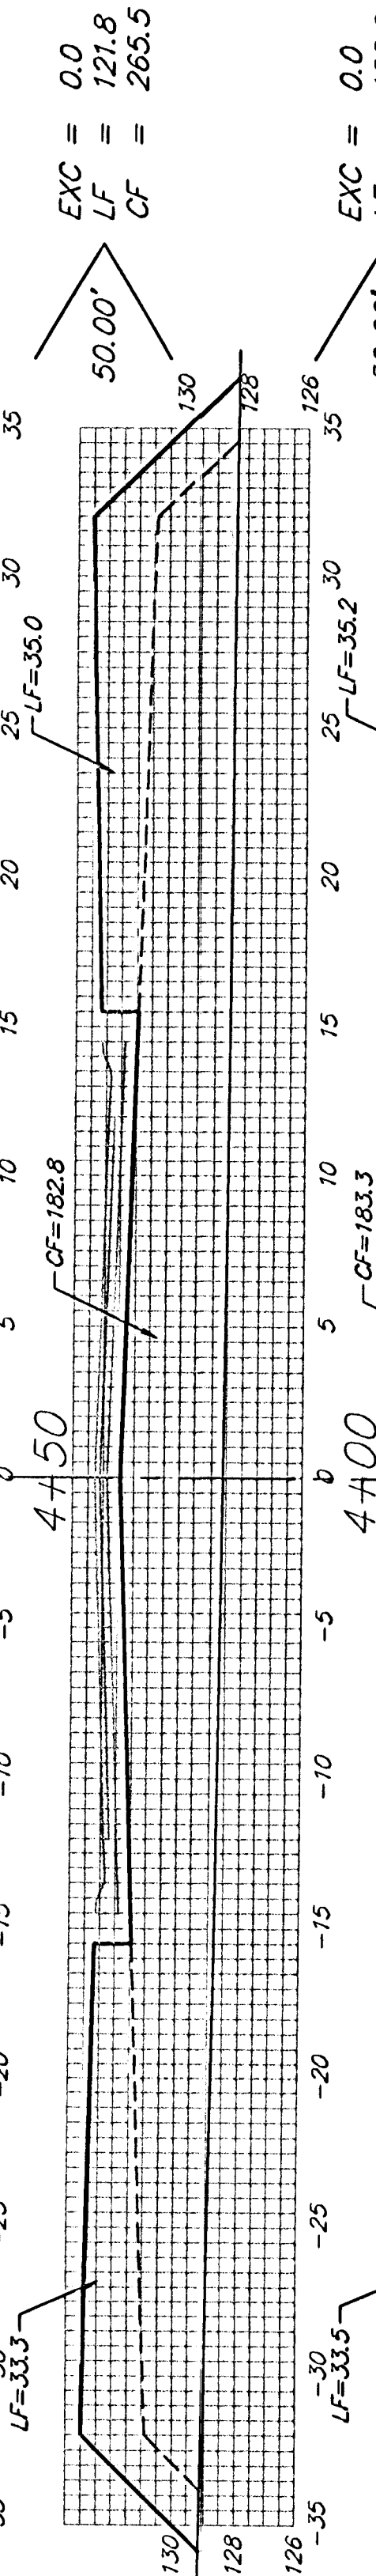


50.00'

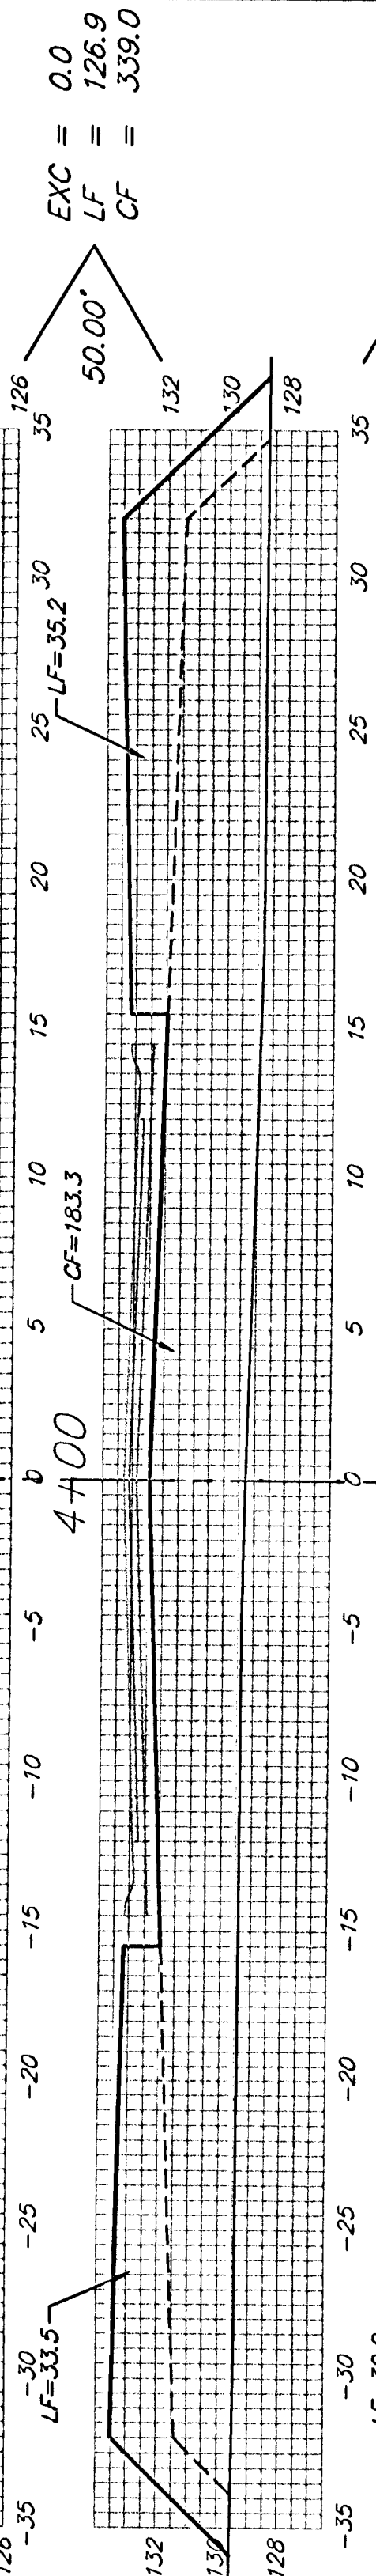


50.00'

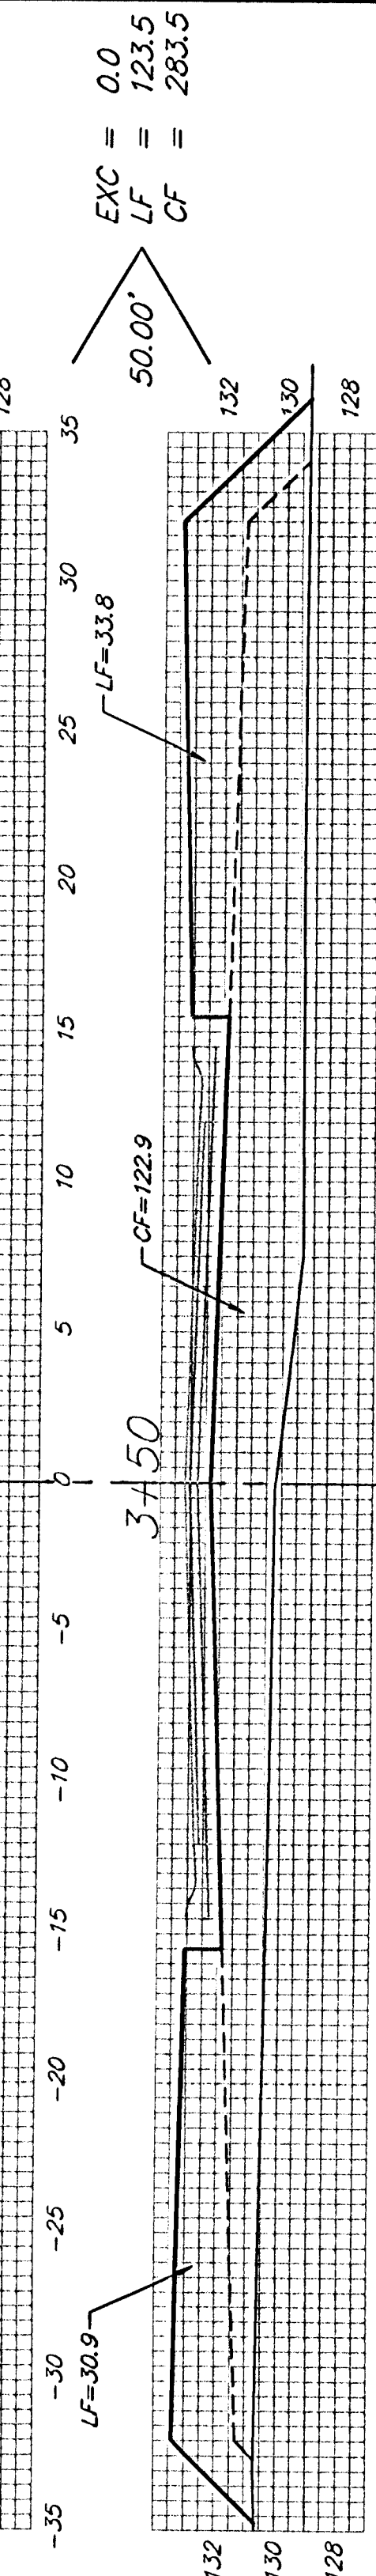


50.00'

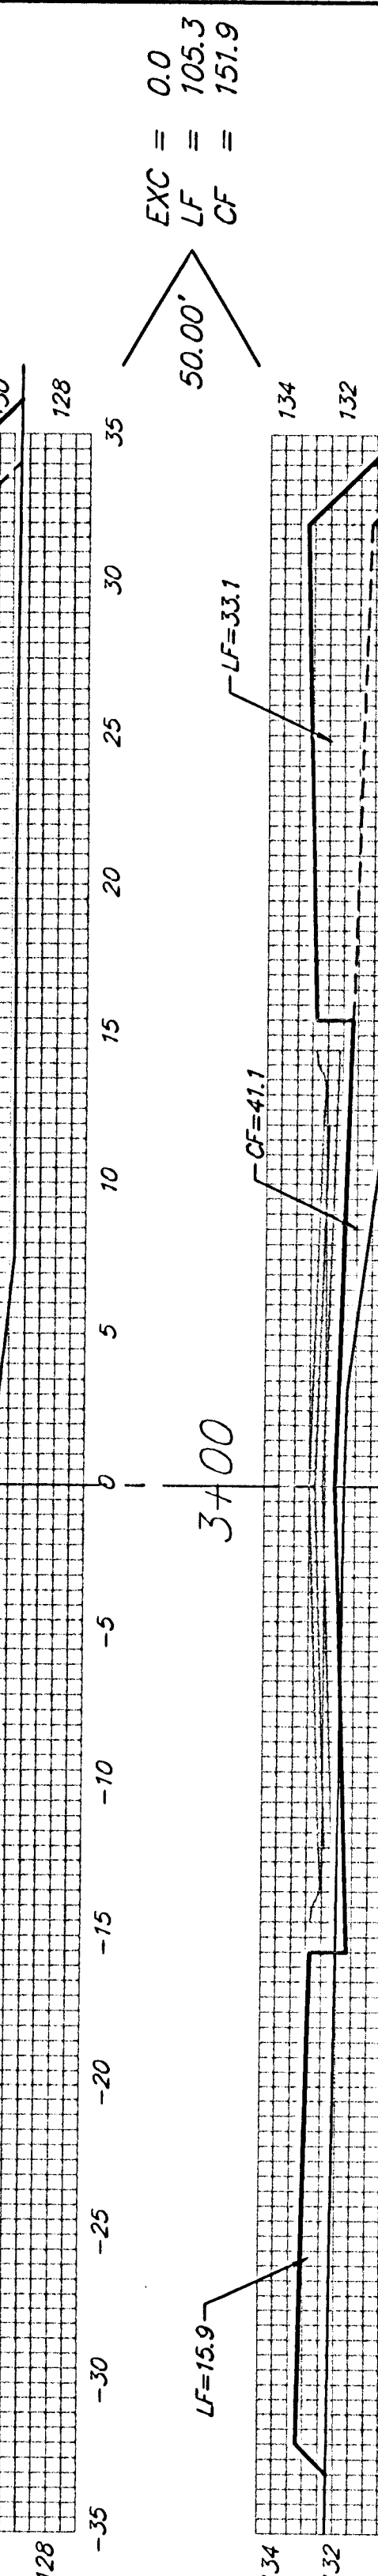


50.00'

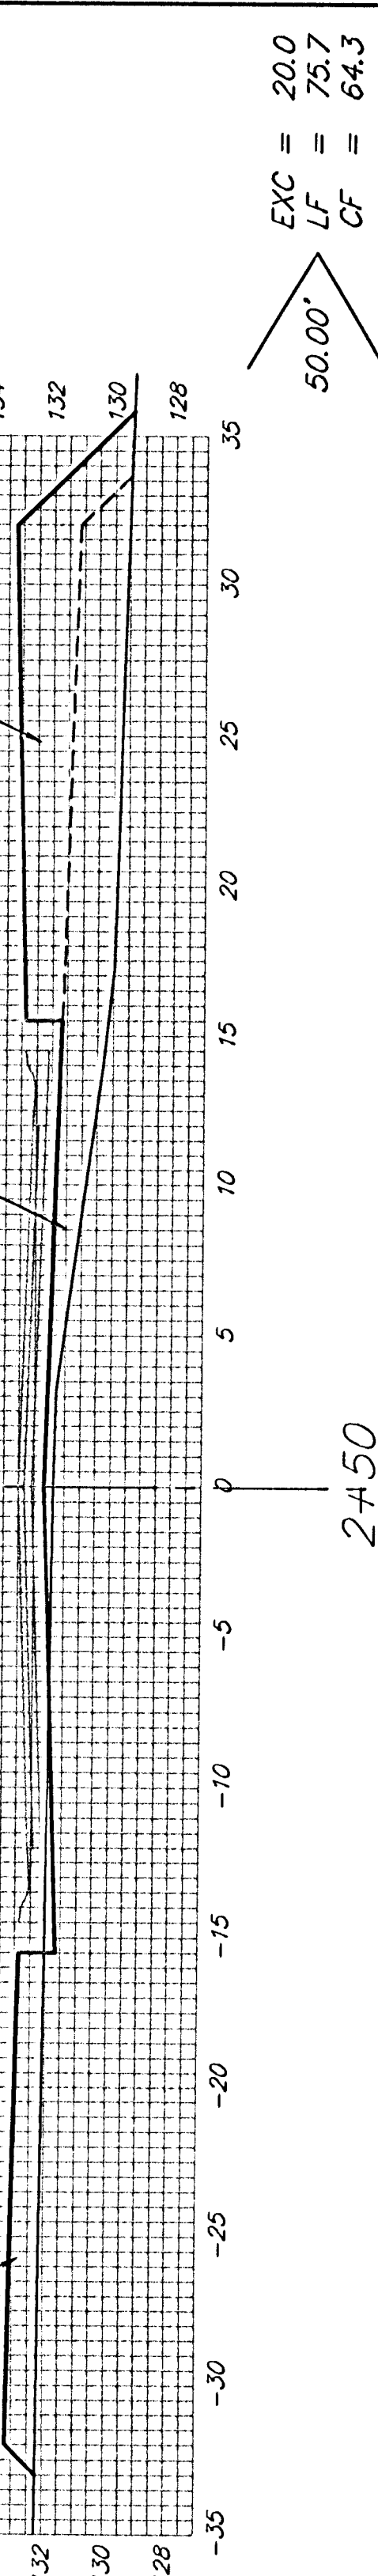


50.00'

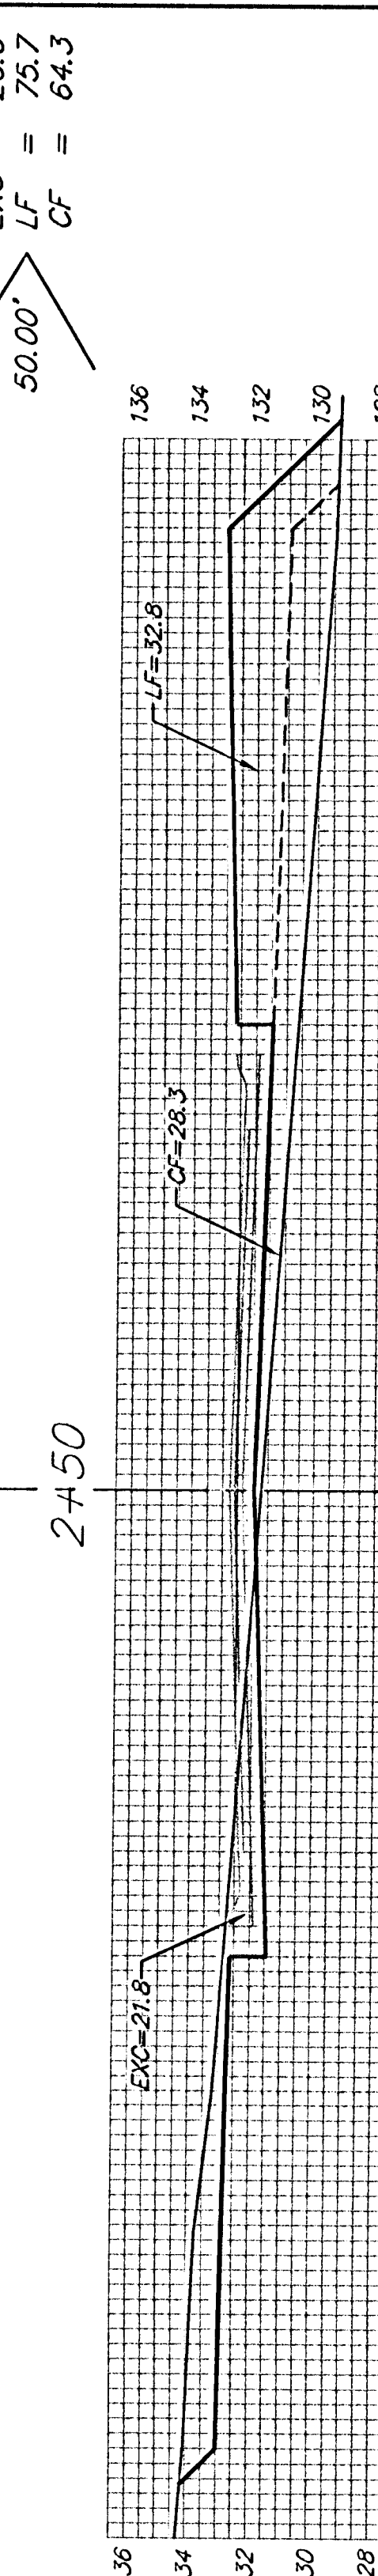


50.00'

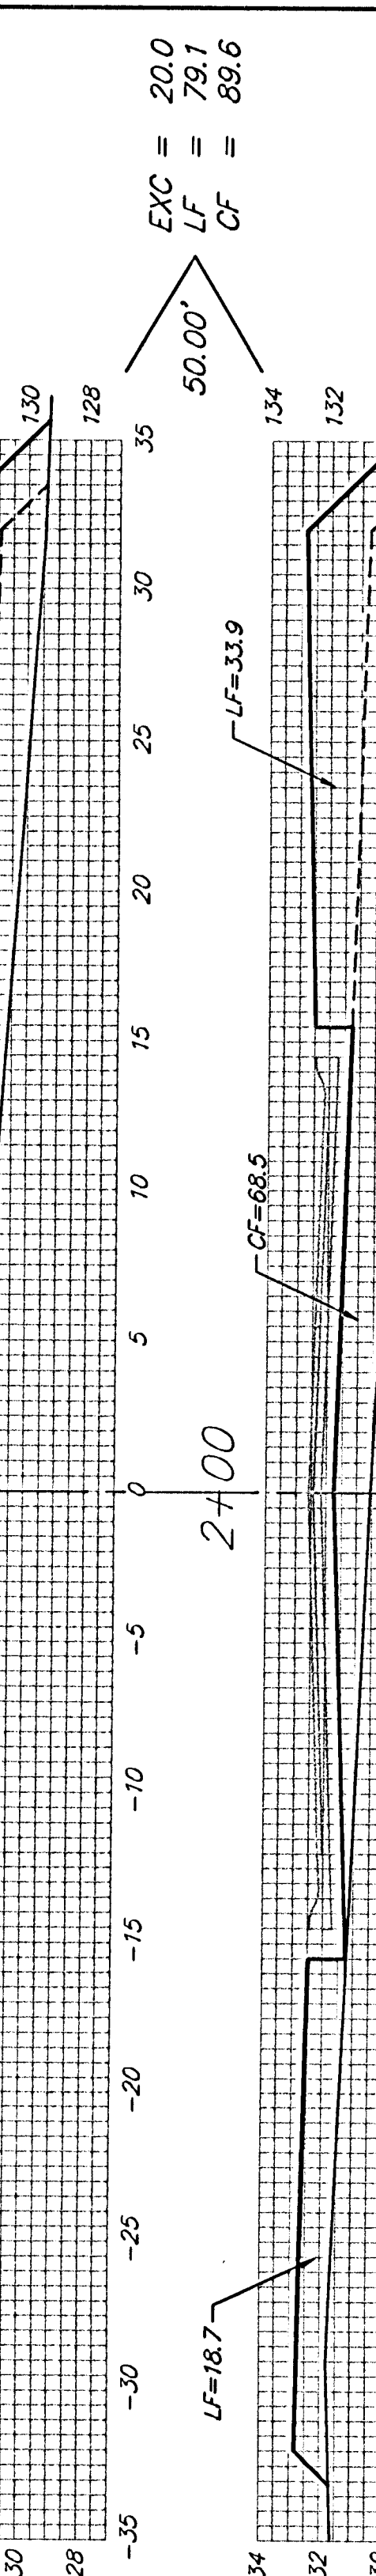


50.00'

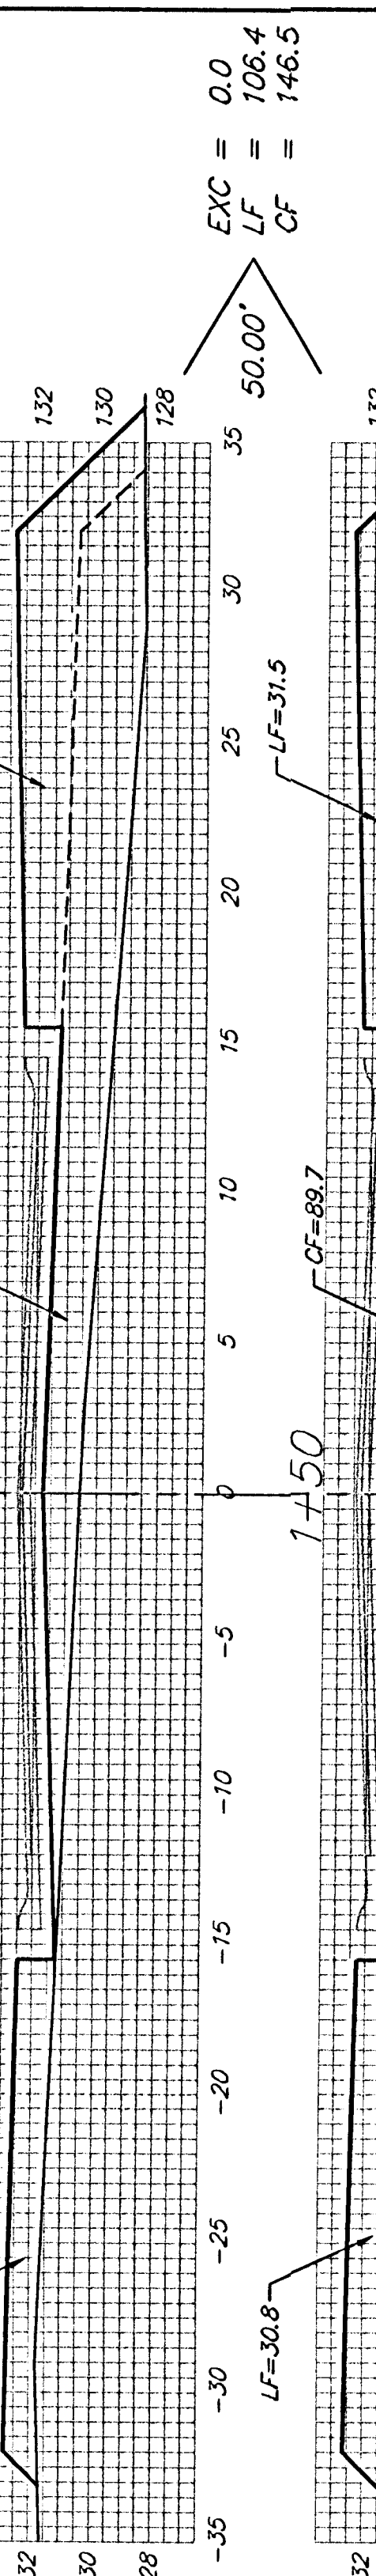


50.00'

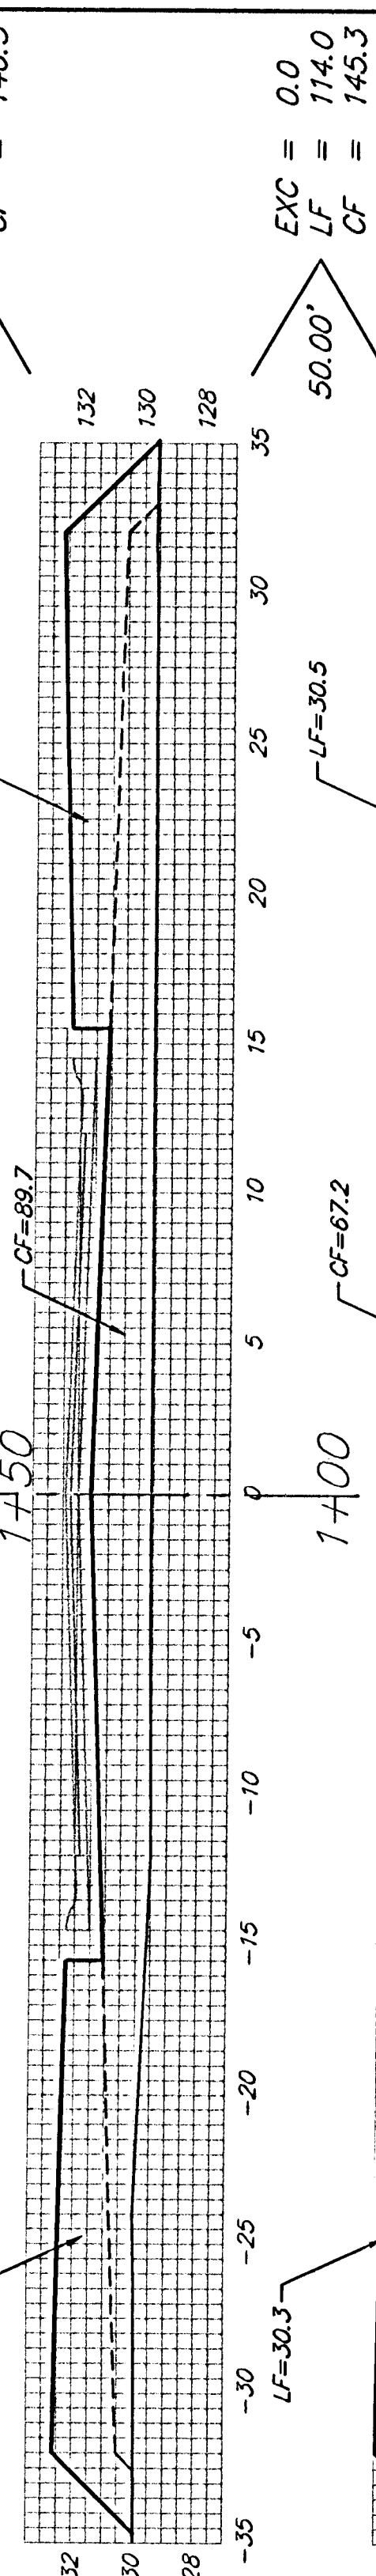


50.00'

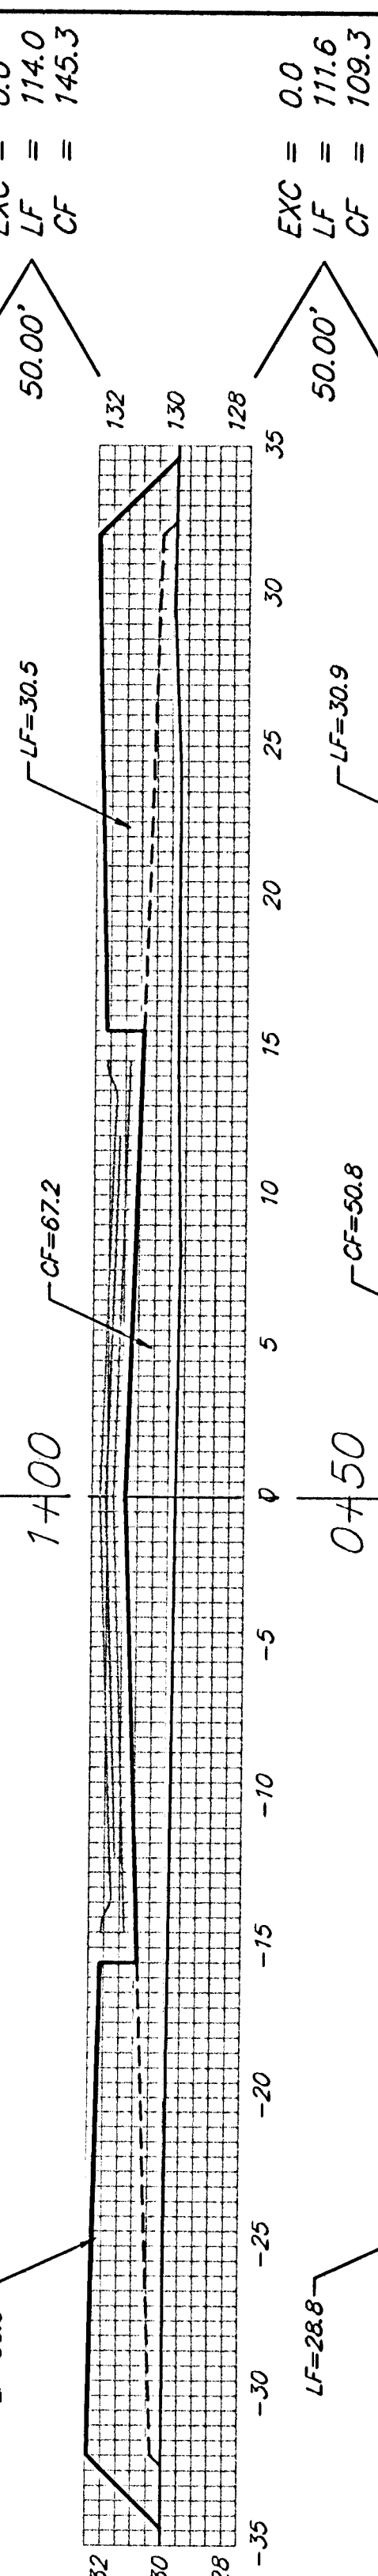


15.00'

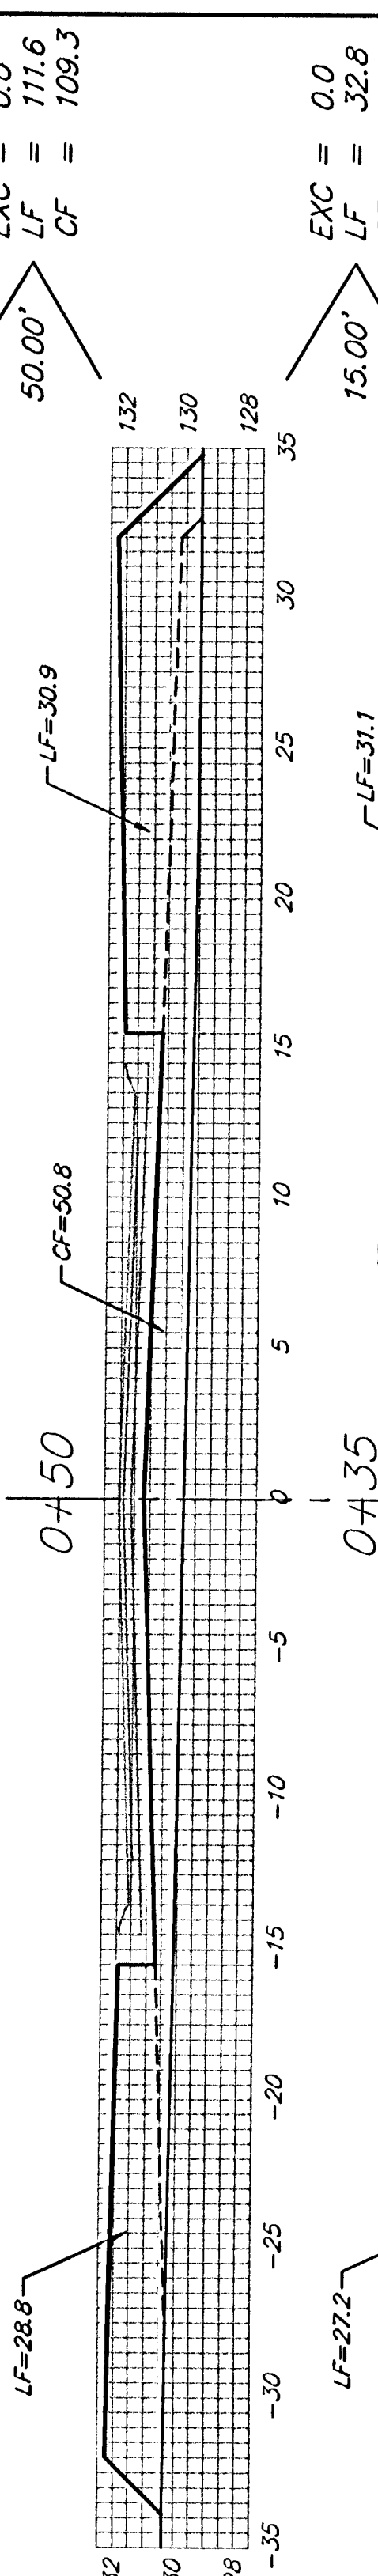


15.00'

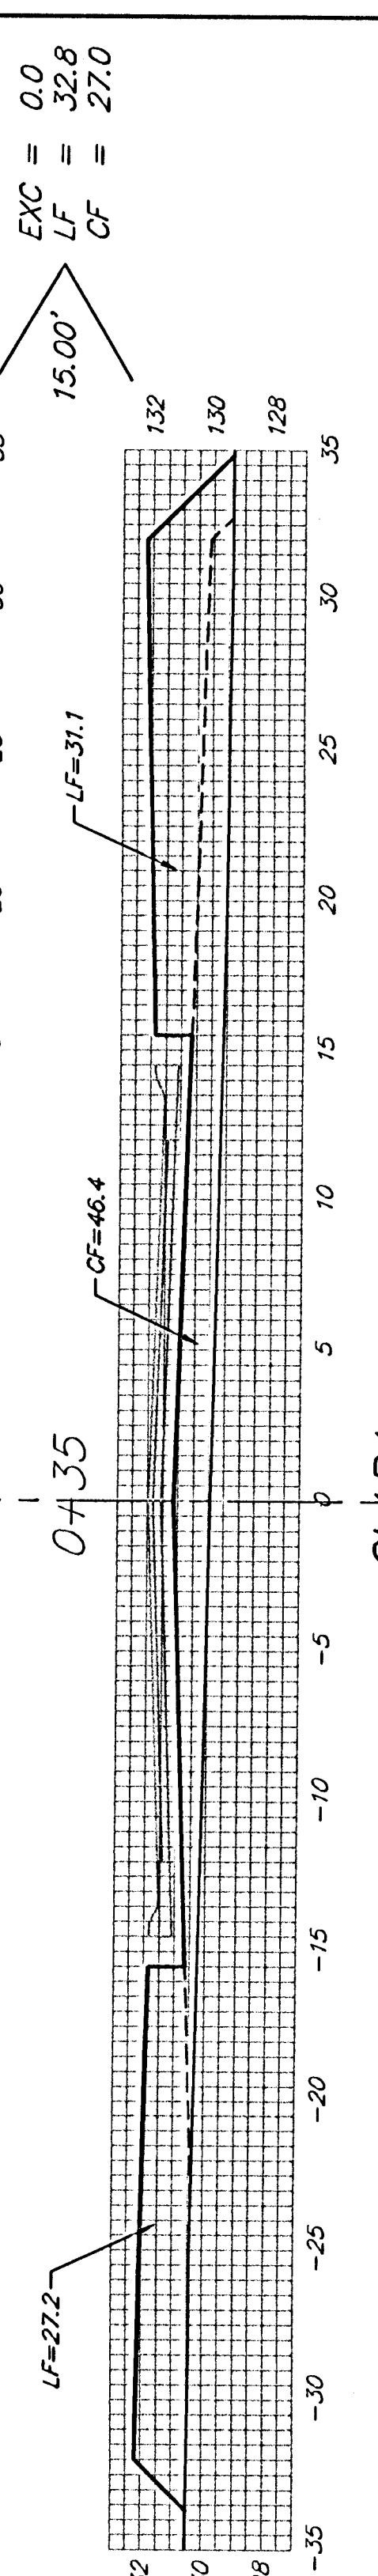

15.00'

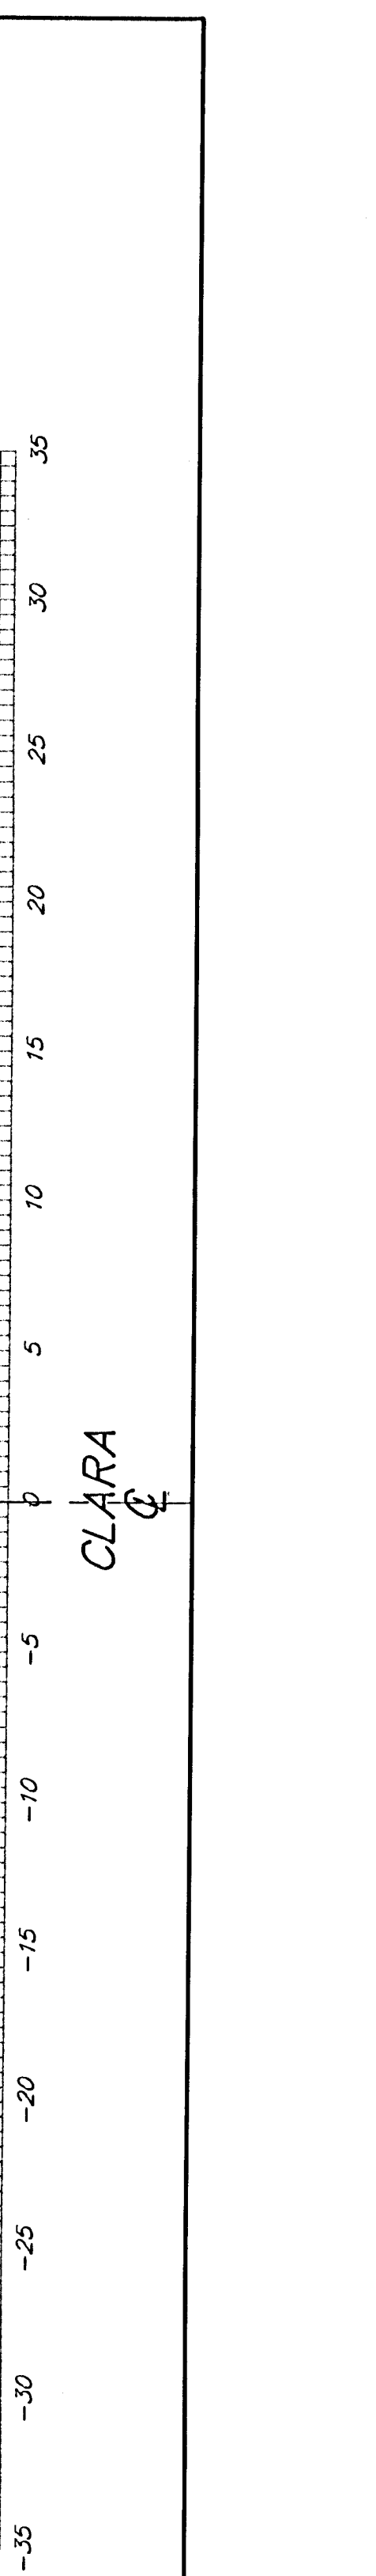

15.00'

 

15.00'

Sheet Totals:

Excavation = 82.5 C.Y.
Loose Fill = 1,198.5 C.Y.
Compacted Fill = 1,777.1 C.Y.



Baughman Company, P.A. 315 Ella St. Wichita, KS 67211 P 316-262-7271 F 316-262-0149
ENGINEERING | SURVEYING | PLANNING | LANDSCAPE ARCHITECTURE
PROJECT NUMBER 47283993
SHEET 24 OF 25
Steve Kelly 5/1/2012 04-05-E884