

WATER DISTRIBUTION SYSTEM IMPROVEMENTS

TO SERVE


16" WATERLINE ALONG 159TH STREET EAST, LINCOLN, AND BROOKHAVEN

CITY OF WICHITA PROJECT NO. 448-90817

OCA NO. 637407

CITY OF WICHITA, KANSAS

GARY JANZEN, P.E. - CITY ENGINEER

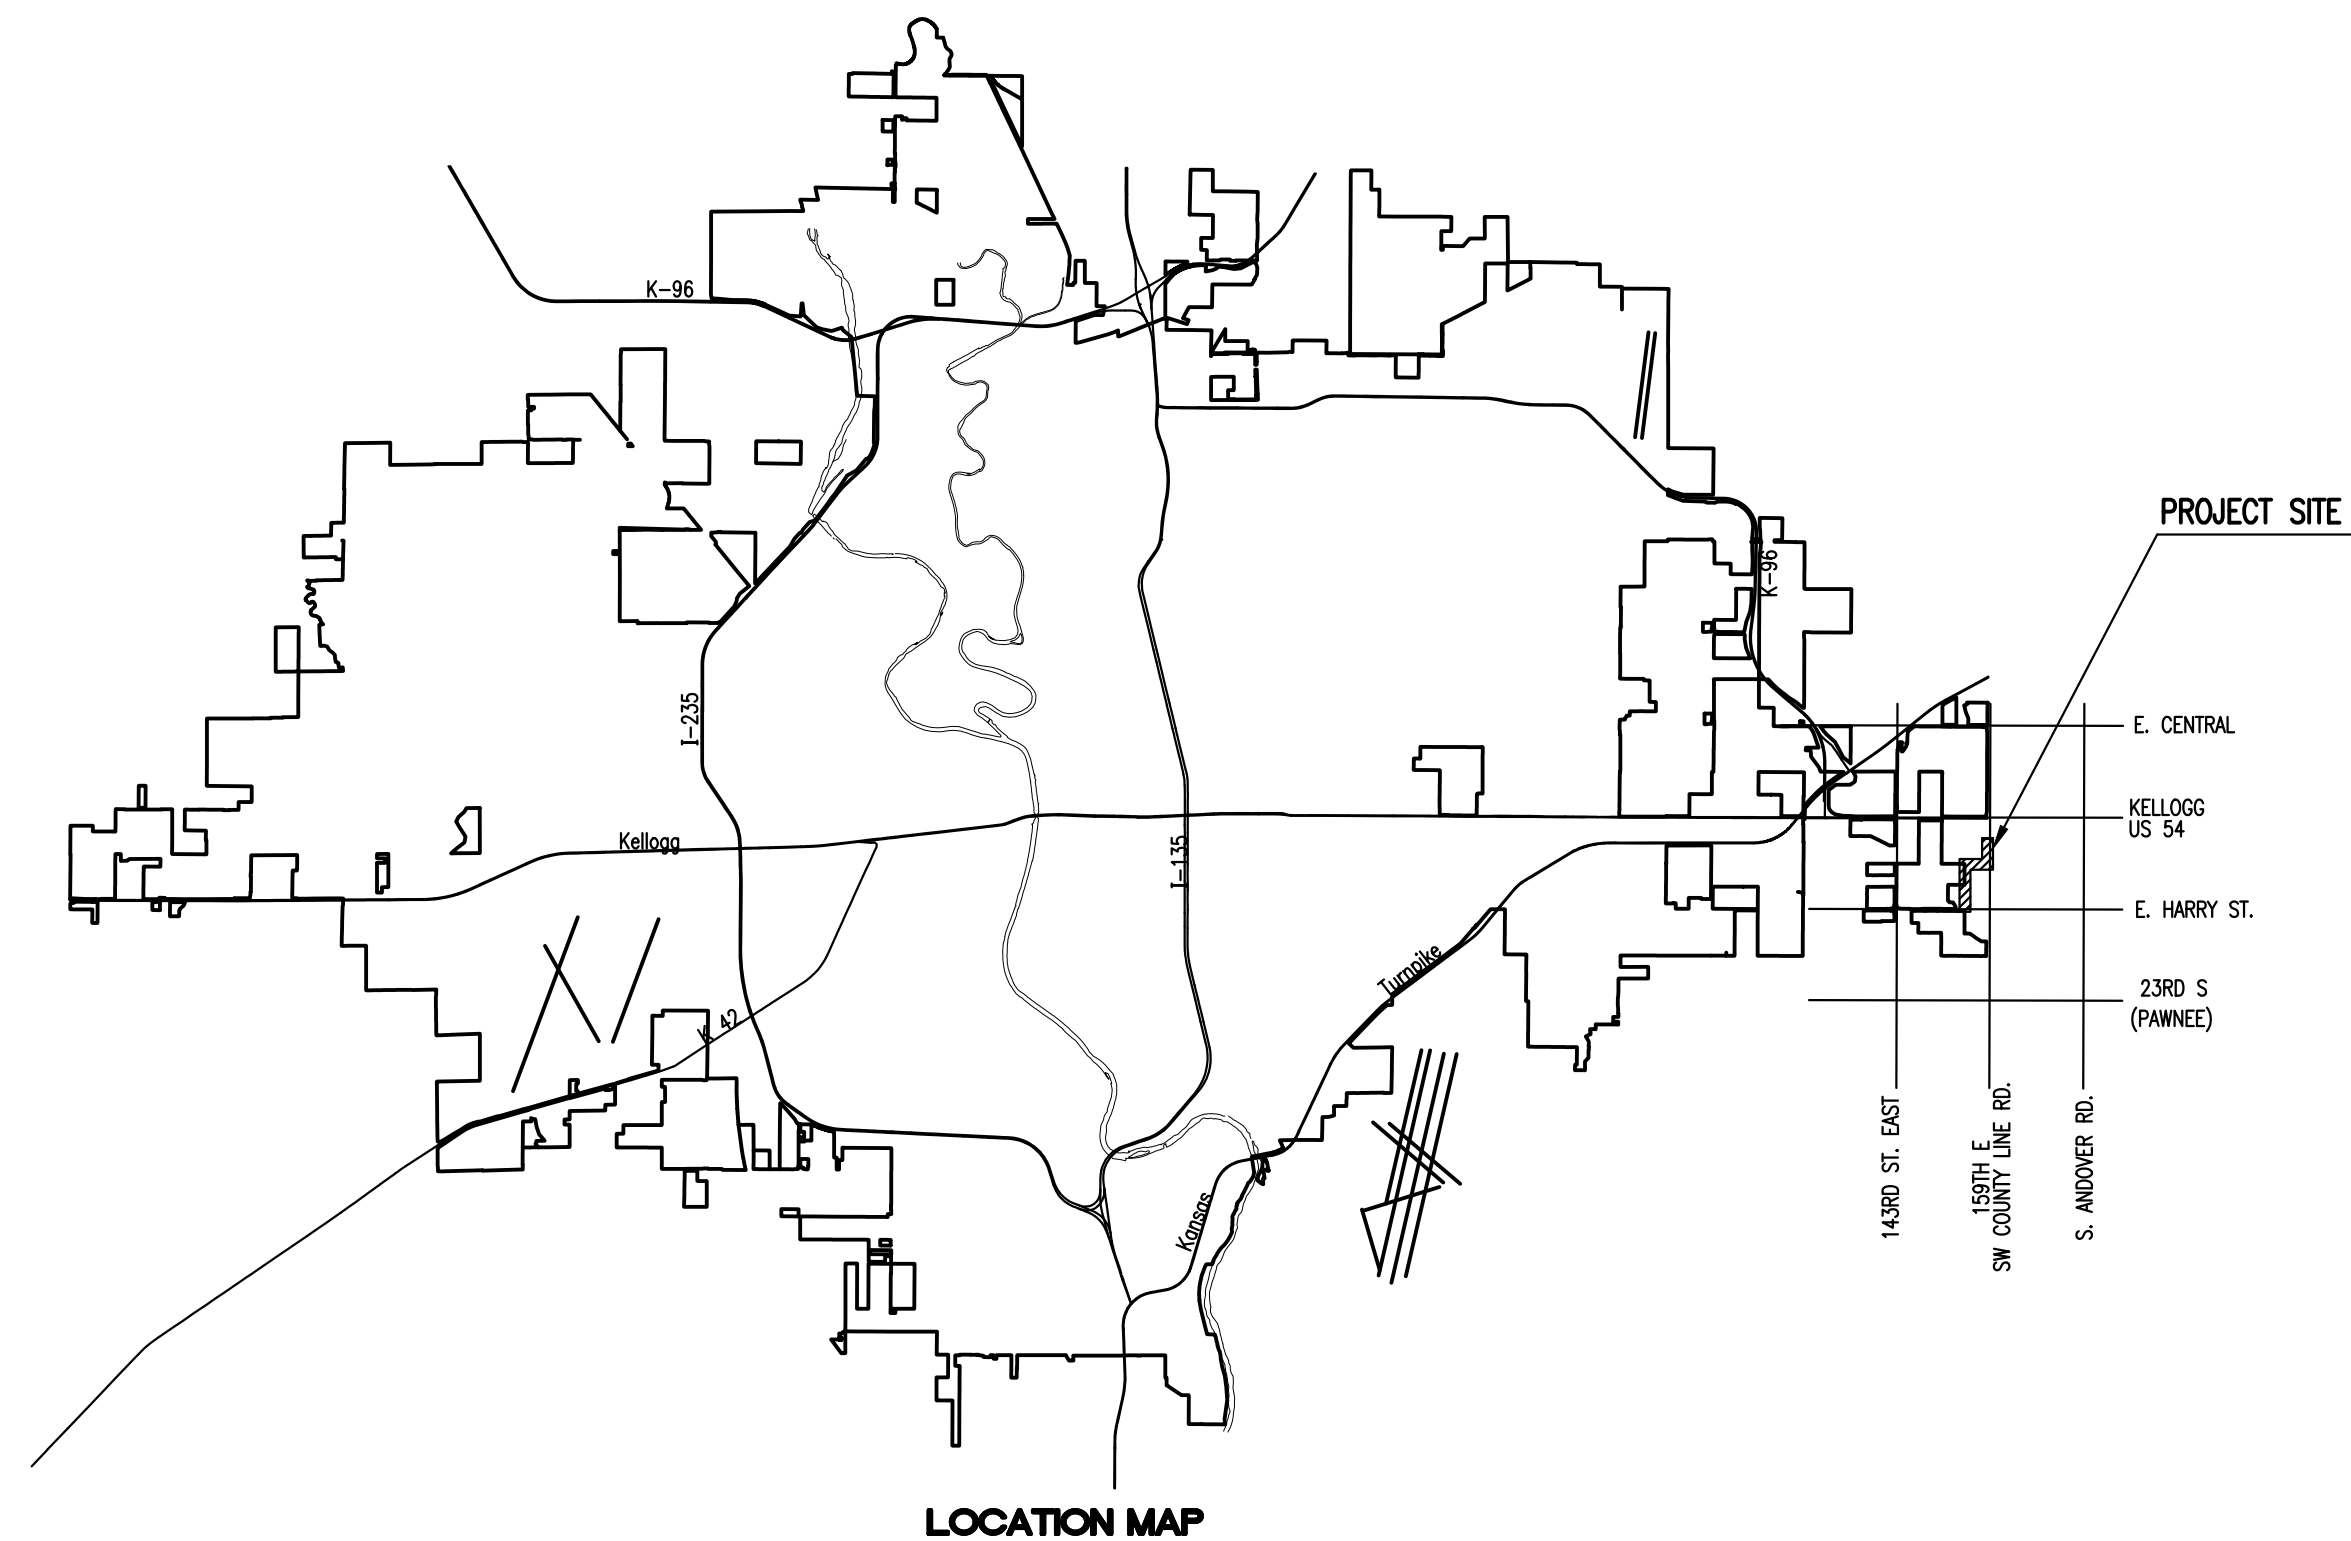

INDEX OF SHEETS

SHEET NO. 1	TITLE SHEET
SHEET NO. 2	KEY MAP AND GENERAL NOTES
SHEET NO. 3	WATERLINE BUBBLE MAP
SHEET NO. 4-14	WATERLINE NO. 1
SHEET NO. 15	WATERLINE NO. 2
SHEET NO. 16	STANDARD WATER ASSEMBLY DETAIL
SHEET NO. 17	MISCELLANEOUS WATER DETAILS
SHEET NO. 18	STANDARD WATER SERVICE DETAIL
SHEET NO. 19-23	SOIL EROSION BMP DETAILS

FEBRUARY 2018

PLANS PREPARED BY
PROFESSIONAL ENGINEERING CONSULTANTS, P.A.
ENGINEERS
WICHITA, KANSAS

