




PLOTTED: Wednesday, August 28, 2019 @ 11:41AM

J:\PROJECTS\2017\1701010143\_LANGE\_STEEPLE BAY\_17143\_CADD\SHOTS\06\_CIVIL\BRIDGE\BRIDGE\_AESTHETICS\17143\_HDWALL\_3.DWG


PAVING & INCIDENTAL DRAINAGE FOR  
**STEEPLE BAY ADDITION**  
WICHITA, KANSAS

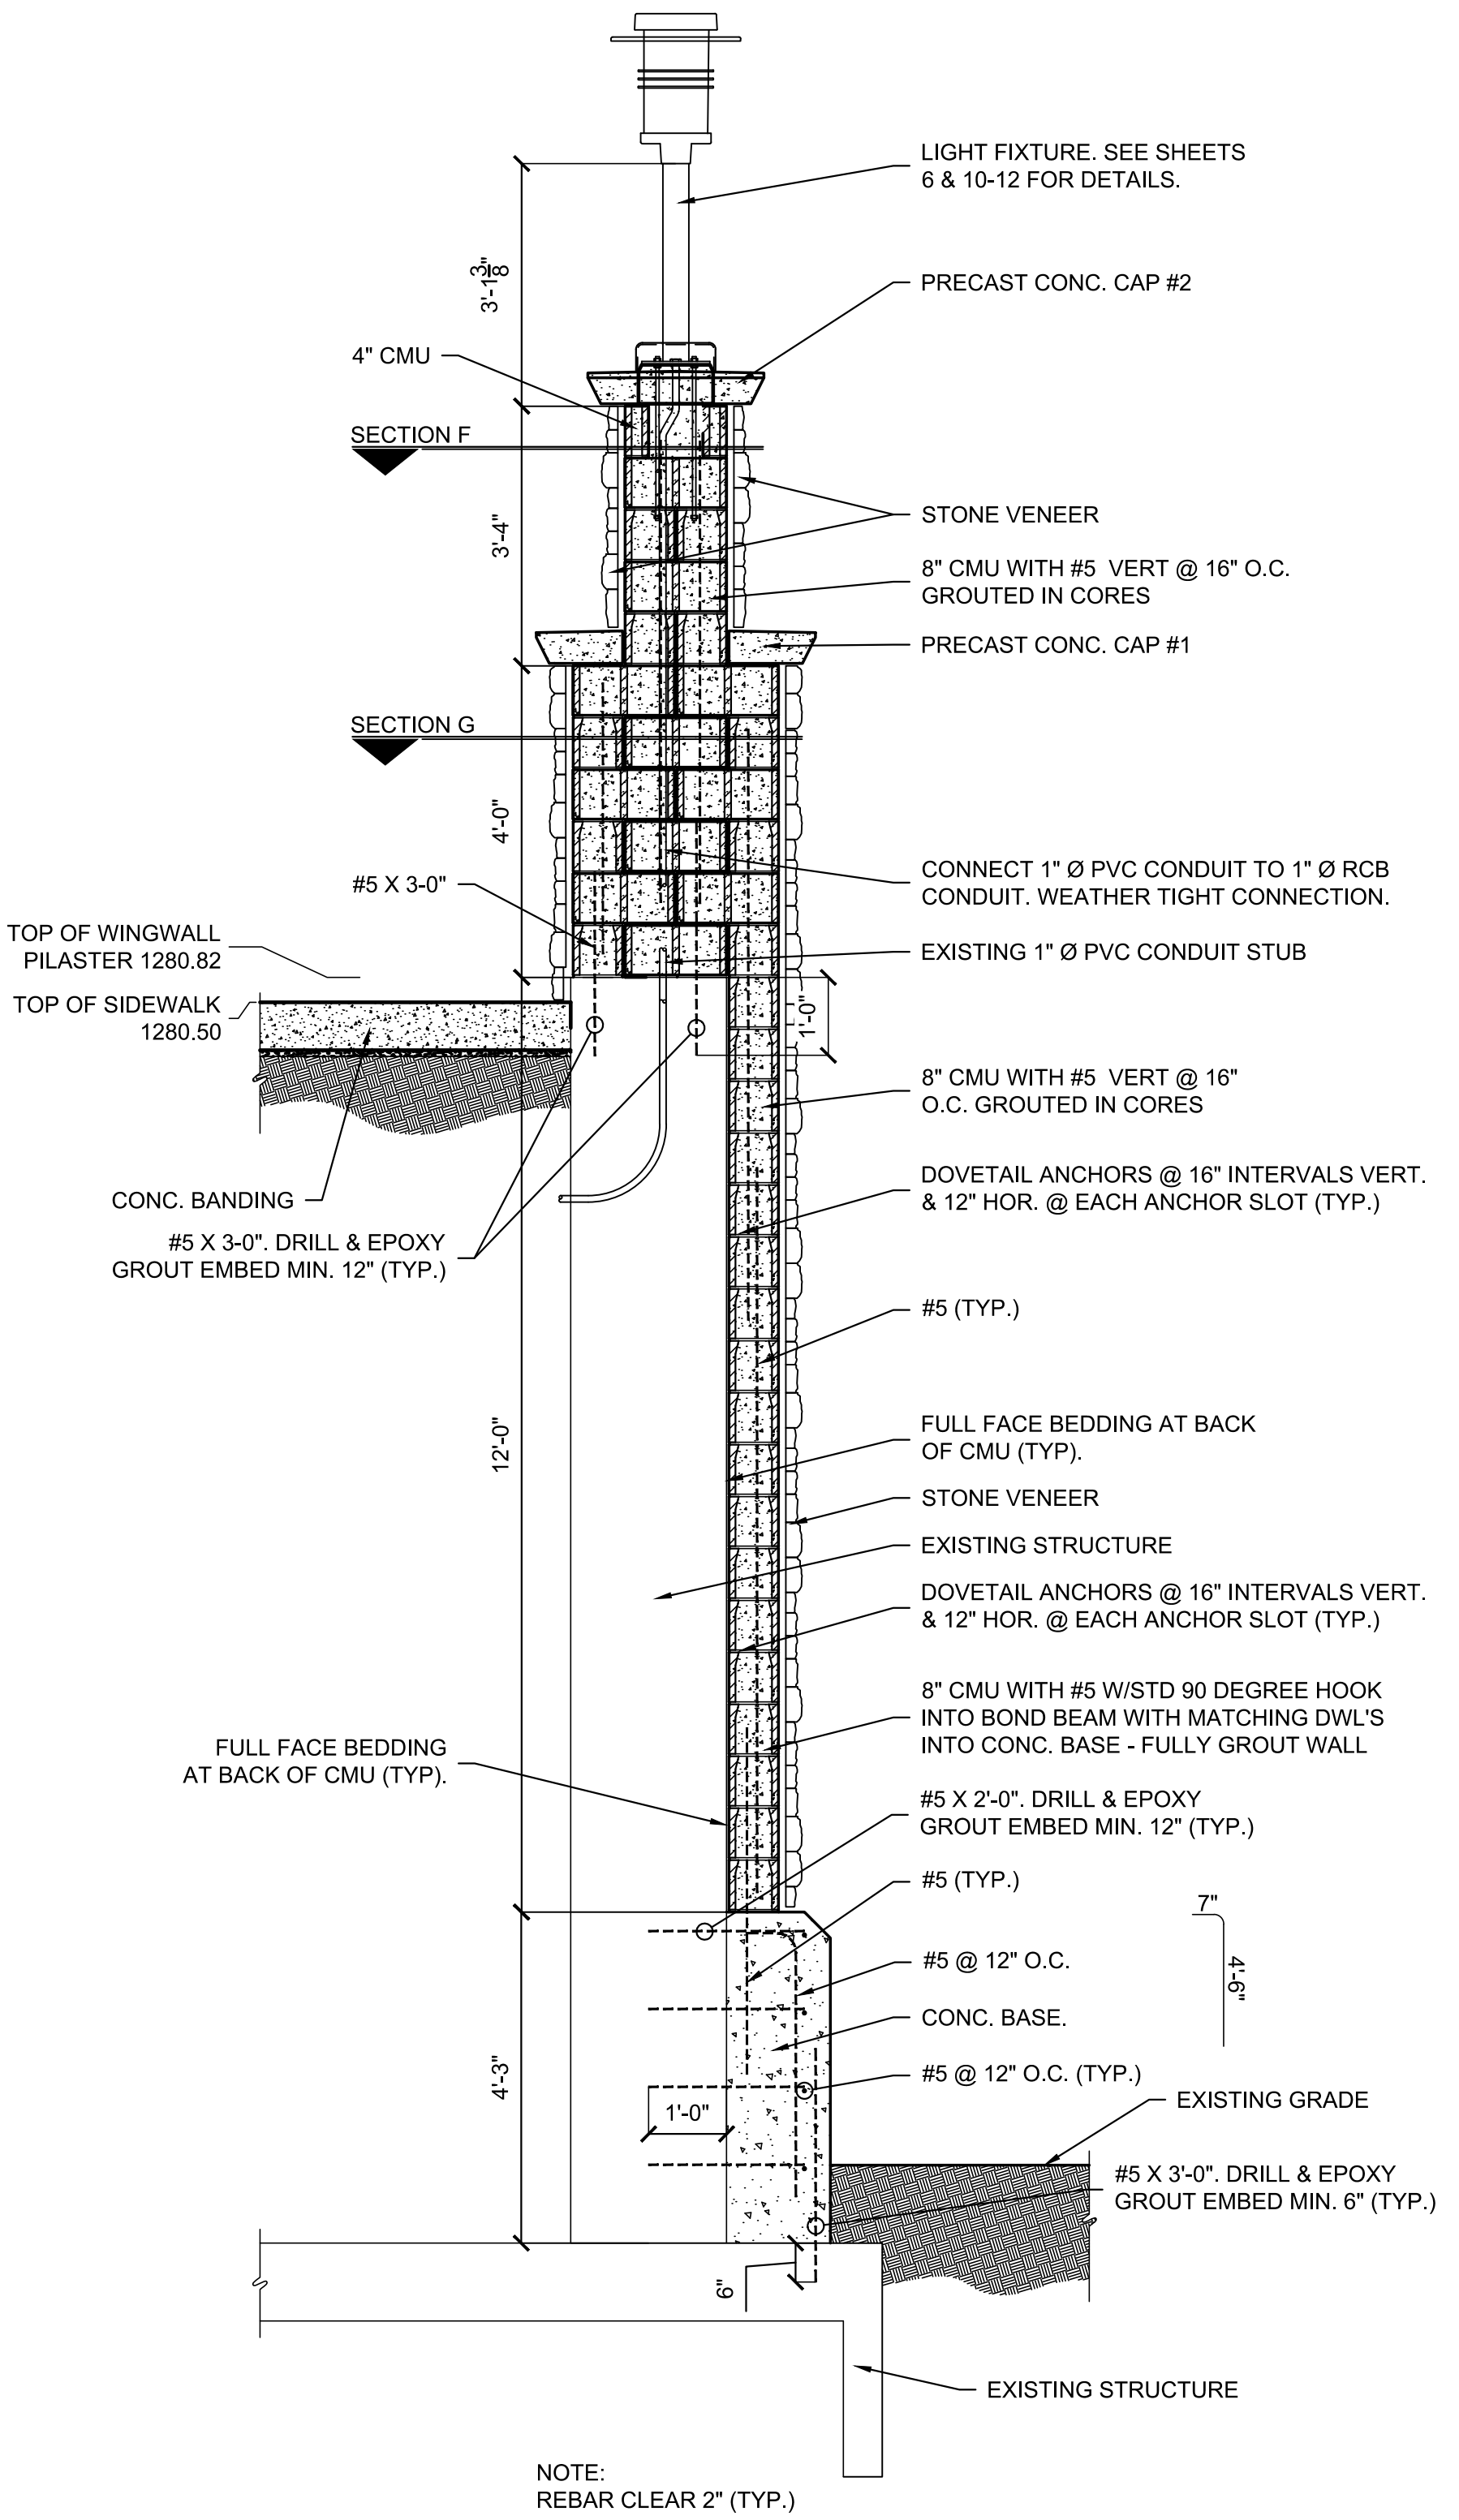

NOTE: REBAR CLEAR 2" (TYP.)

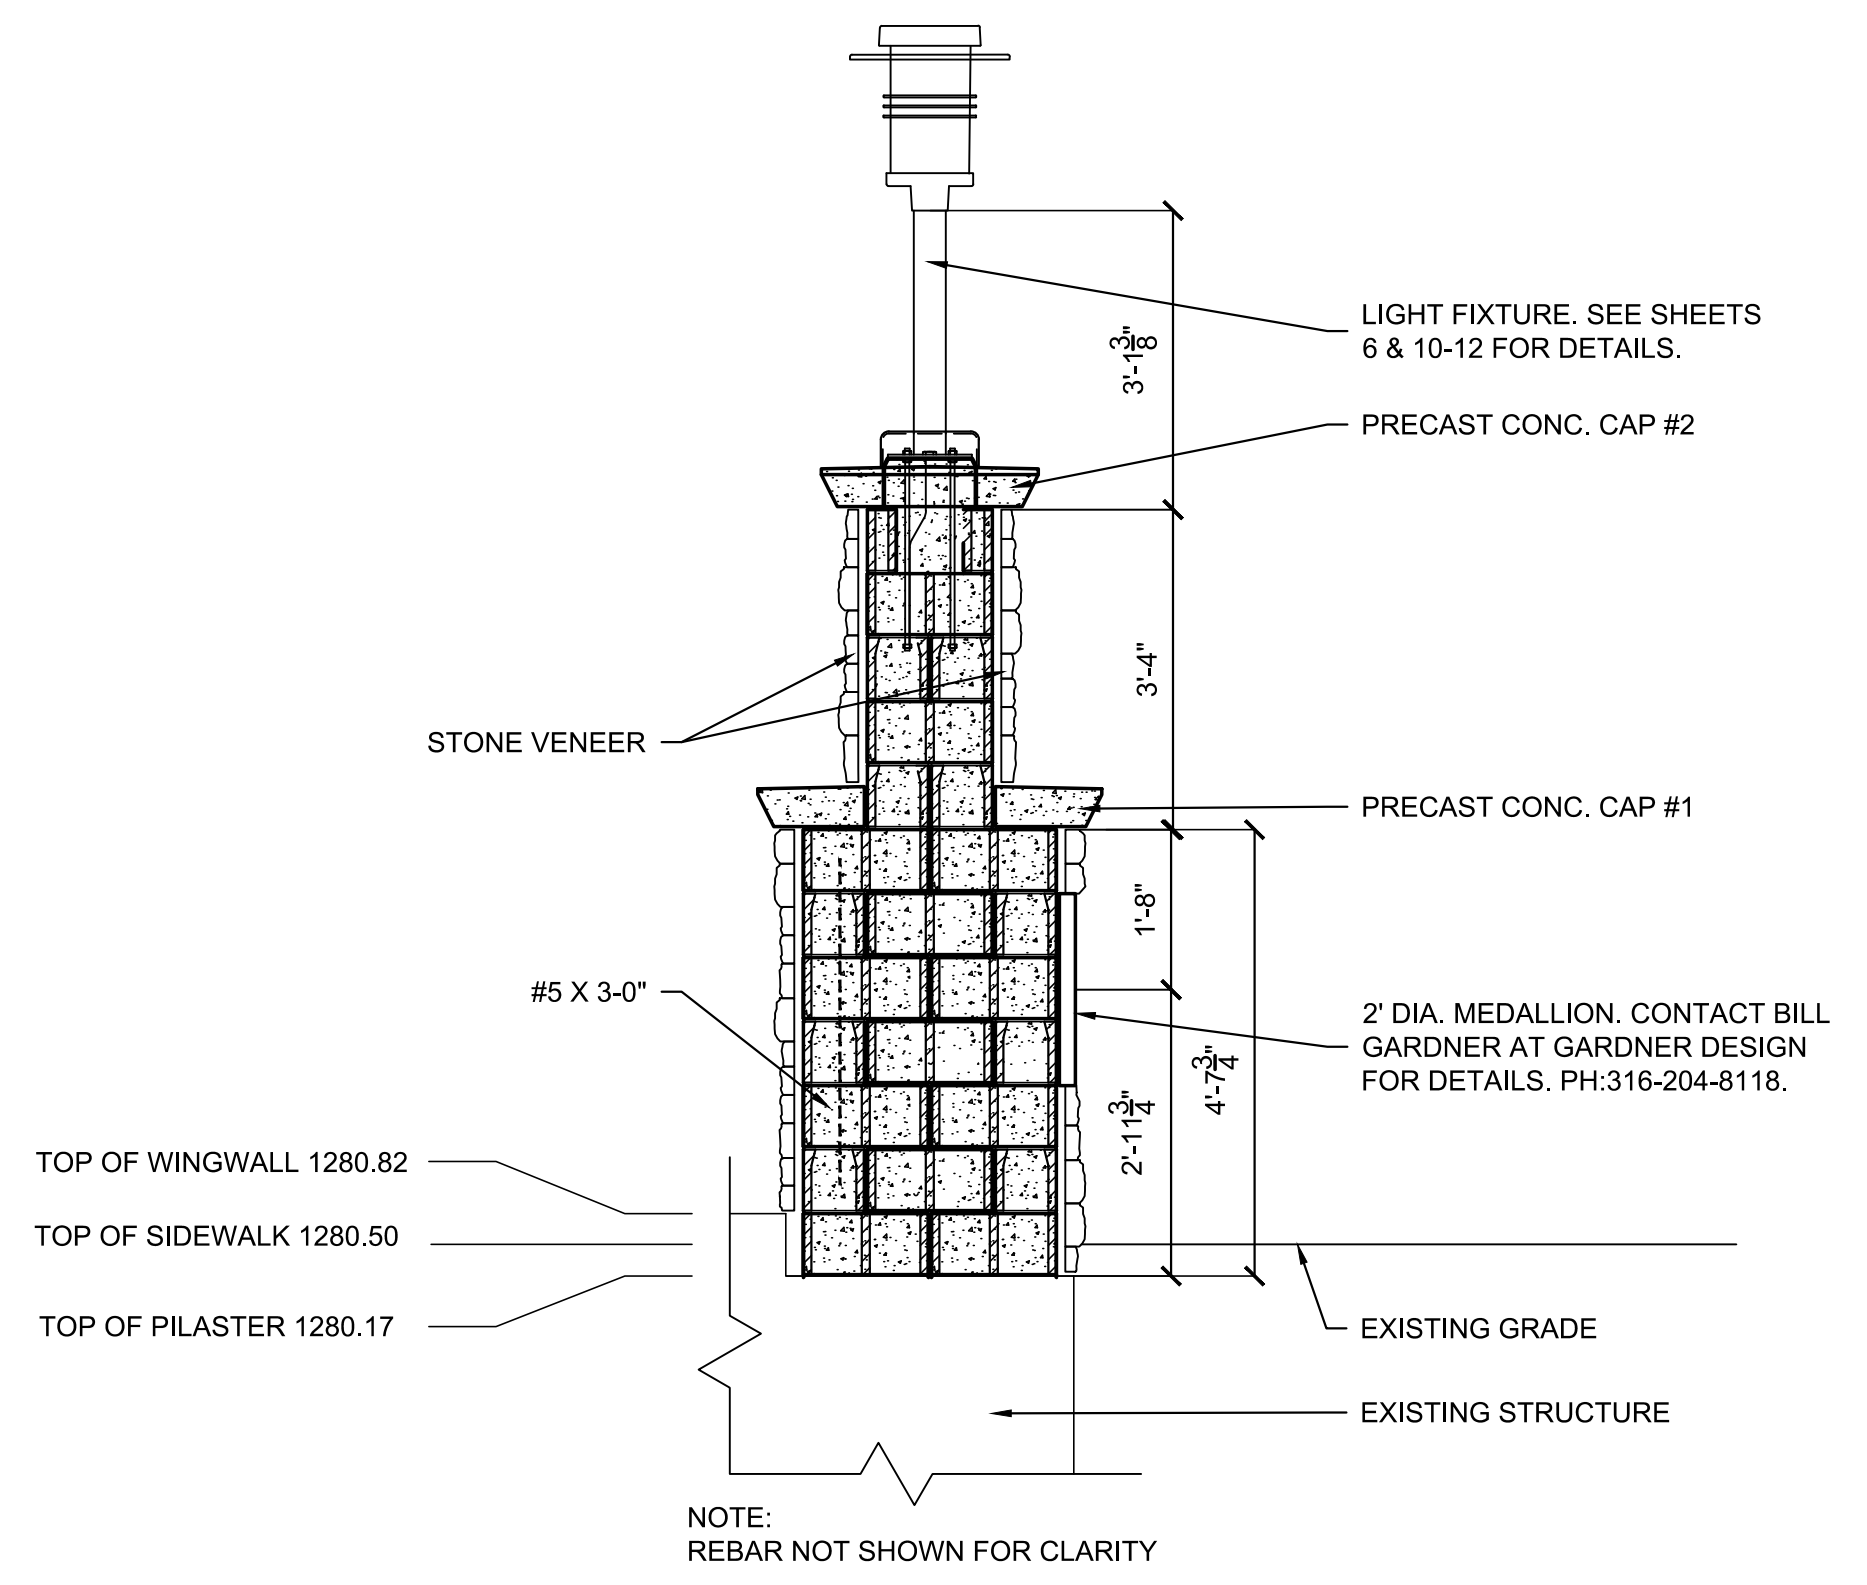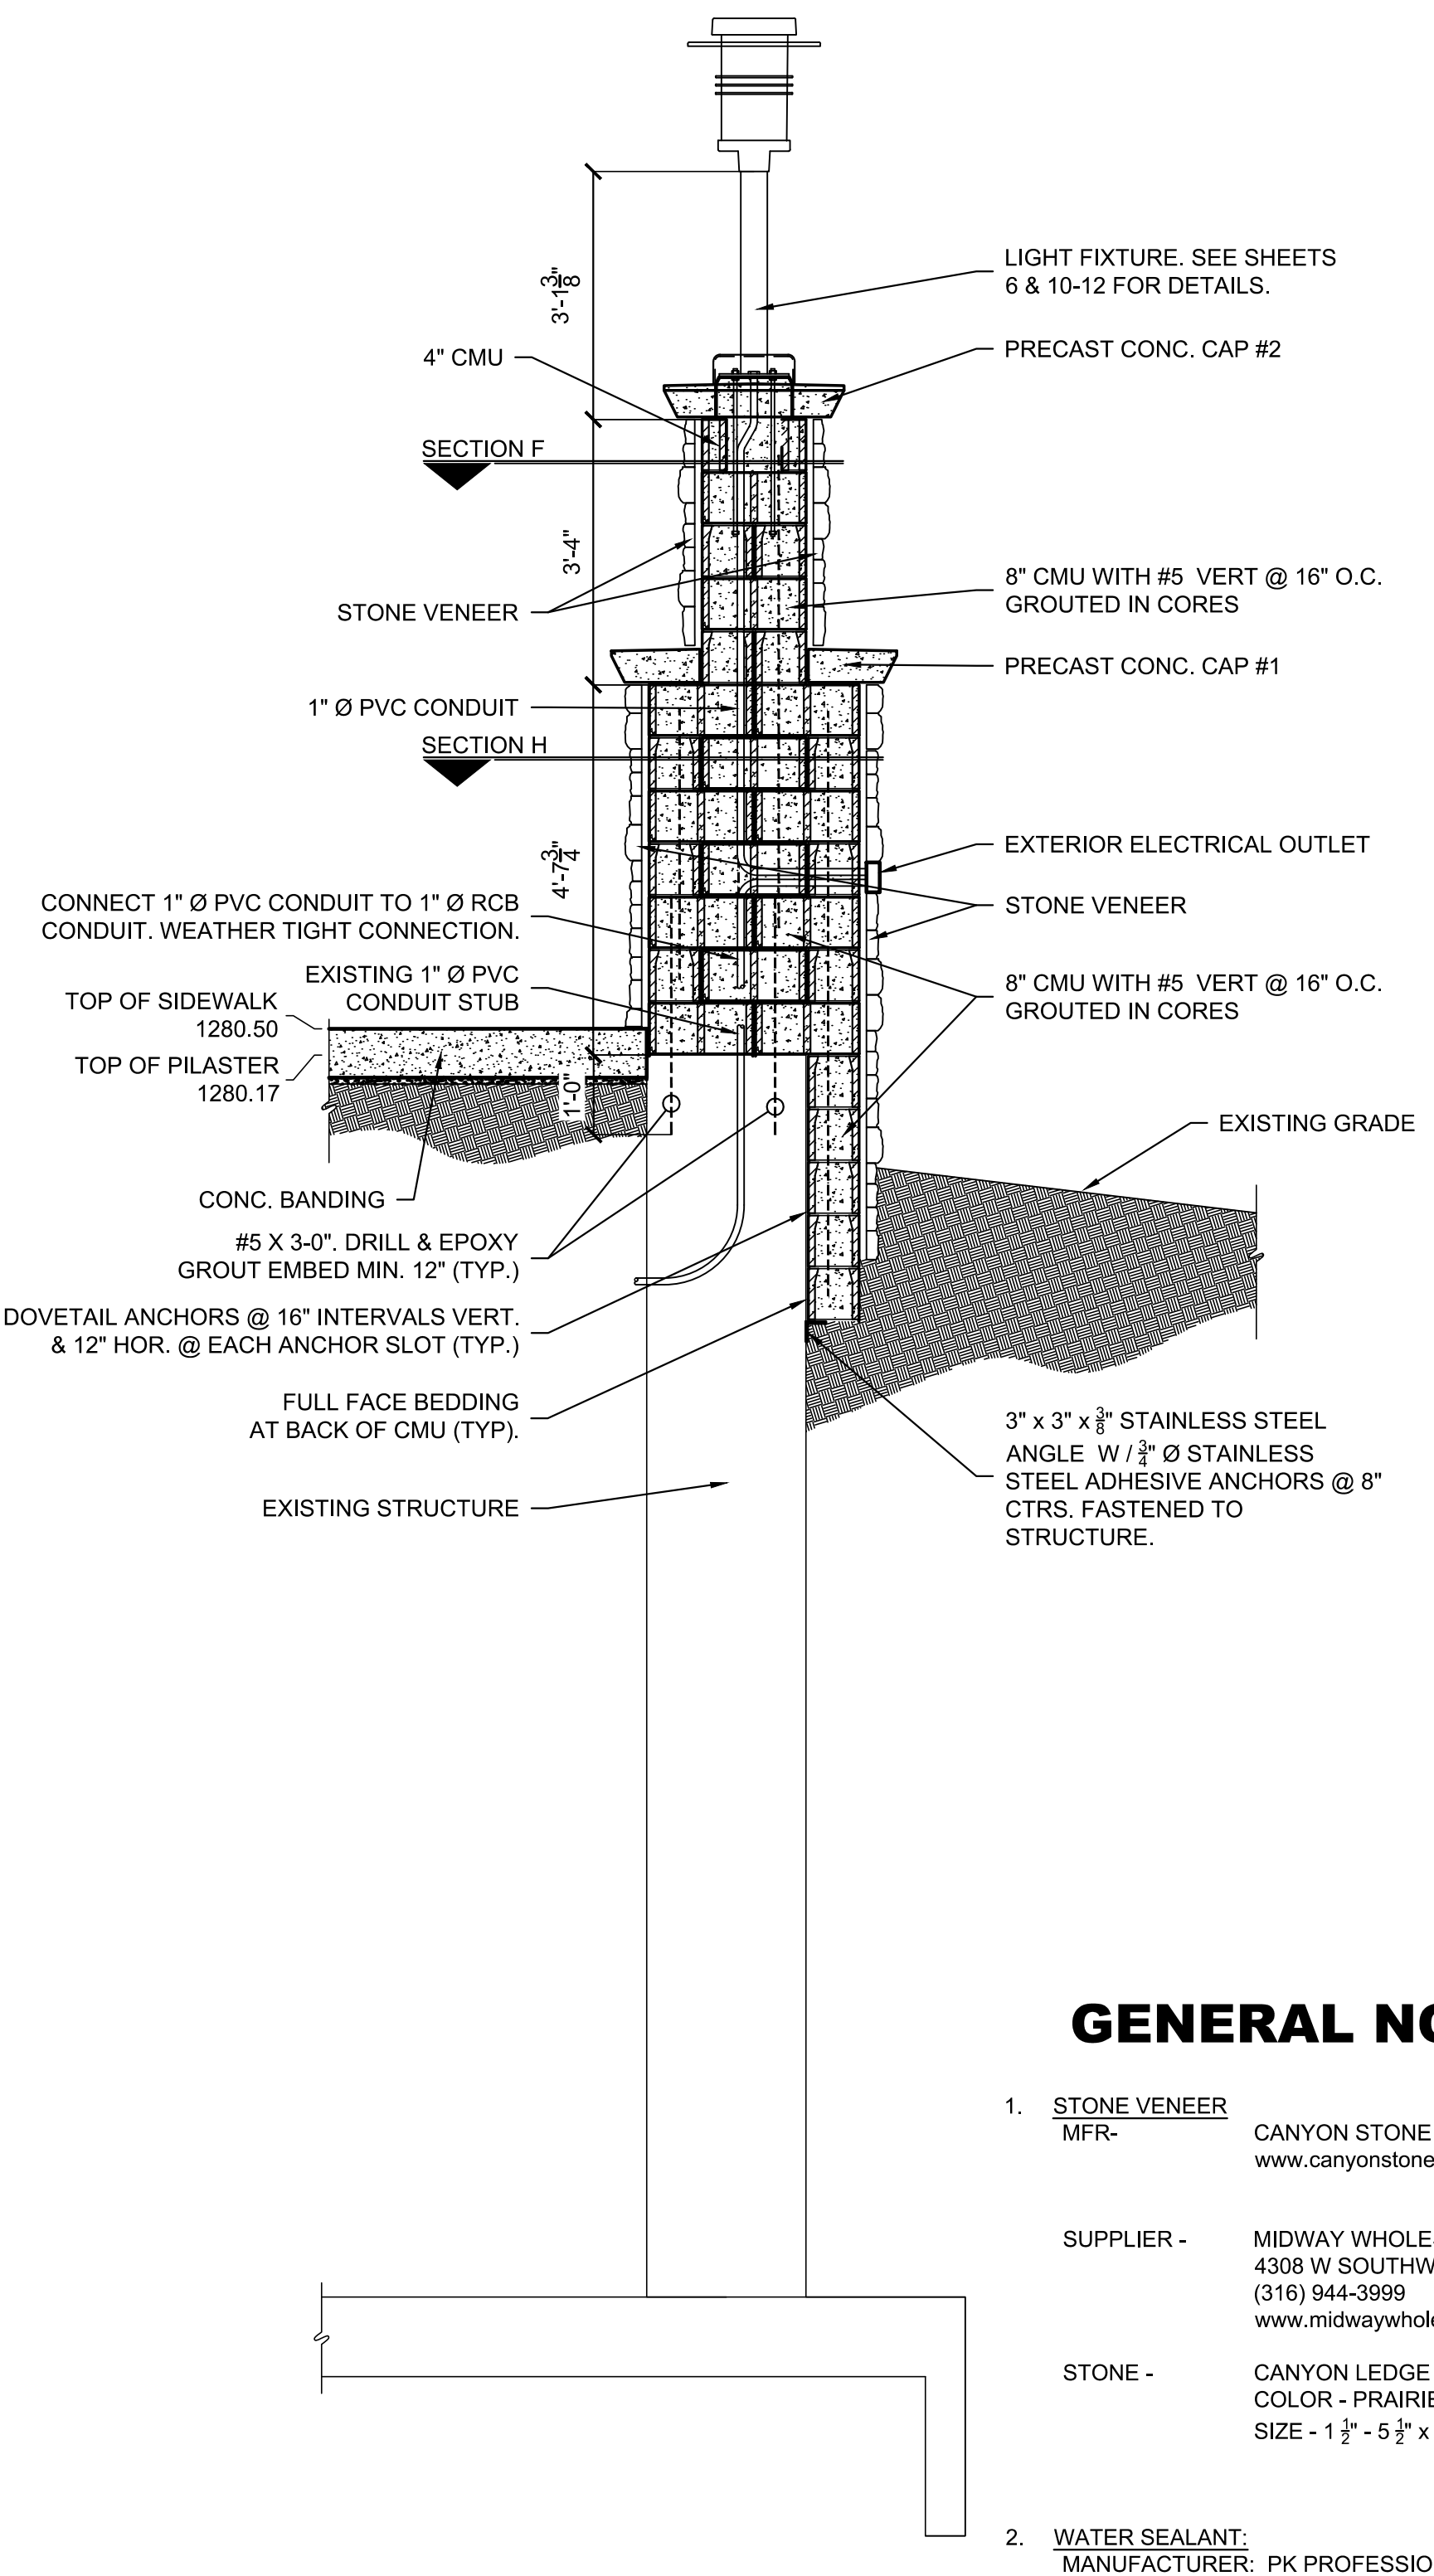


NOTE: REBAR NOT SHOWN FOR CLARITY

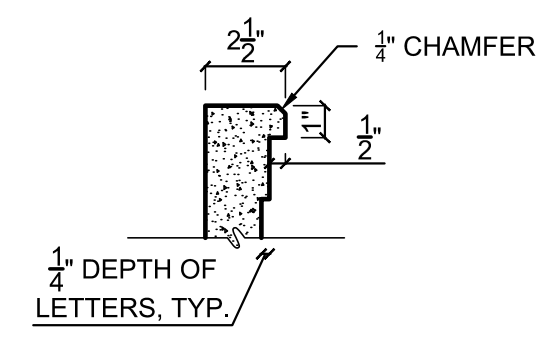

**GENERAL NOTES:**

- STONE VENEER**  
MFR- CANYON STONE  
www.canyonstone.com  
  
SUPPLIER - MIDWAY WHOLESALE  
4308 W SOUTHWEST BLVD, WICHITA, KS 67215  
(316) 944-3999  
www.midwaywholesale.com  
  
STONE - CANYON LEDGE  
COLOR - PRAIRIE SUN  
SIZE - 1 1/2" - 5 1/2" x 4" - 17"
- WATER SEALANT:**  
MANUFACTURER: PK PROFESSIONAL © WATER SEALANT  
PHONE: 1.800.676.7346  
TYPE: PER MANUFACTURERS RECOMMENDATION FOR EACH APPLICATION TYPE  
NOTE: APPLY WATER SEALANT TO ALL STONE MASONRY AND PRECAST CONCRETE CAPS AND COPING PER MANUFACTURERS SPECIFICATIONS (TYP.)
- PRODUCT MOCK-UPS**  
SHALL BE REQUIRED PRIOR TO COMMENCEMENT OF ANY MASONRY WORK. WALL SYSTEM MOCK-UPS MAY VARY IN SIZE (TO BE DETERMINED BY LANDSCAPE ARCHITECT)

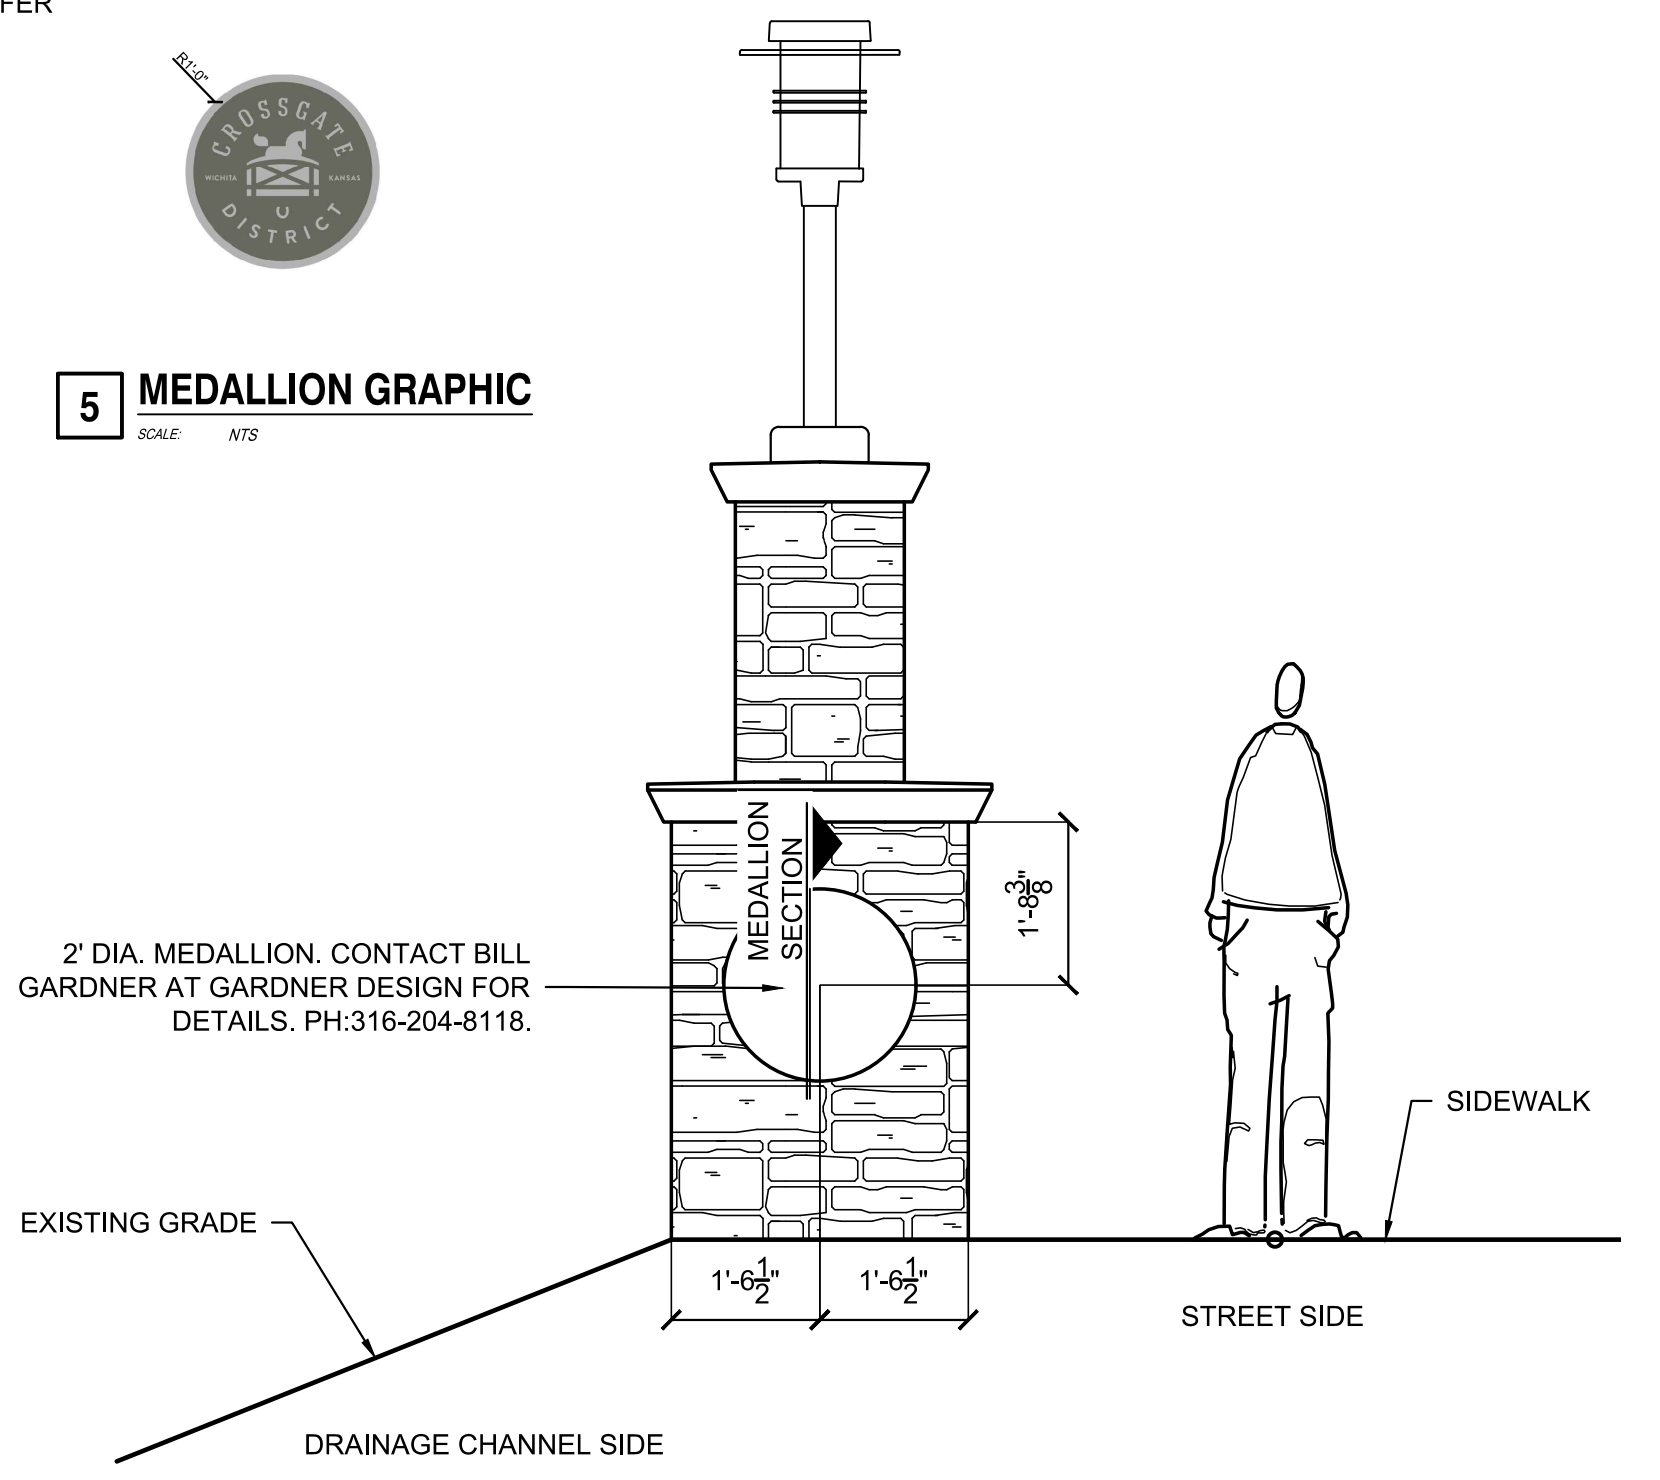

©2019 MKEC Engineering All Rights Reserved www.mkec.com  
These drawings and their contents, including, but not limited to, all concepts, designs, & ideas are the exclusive property of MKEC Engineering (MKEC), and may not be used or reproduced in any way without the express consent of MKEC.

**COLUMN DETAILS 1**

PROJECT NO.	472-85452	
DATE	AUGUST 2019	
SCALE	AS SHOWN	
DESIGNED	DML	
DRAWN	DML	
CHECKED	RR	
NO.	REVISION	DATE

SHEET NO.  
5 OF 12