


Sanitary Sewer Improvements at **1406 S TWISTED OAK CIRCLE** CITY OF WICHITA, KANSAS

Gary Janzen, P.E. City Engineer

Project Number
468-2019-008183

OCA Number
629114

September 2019

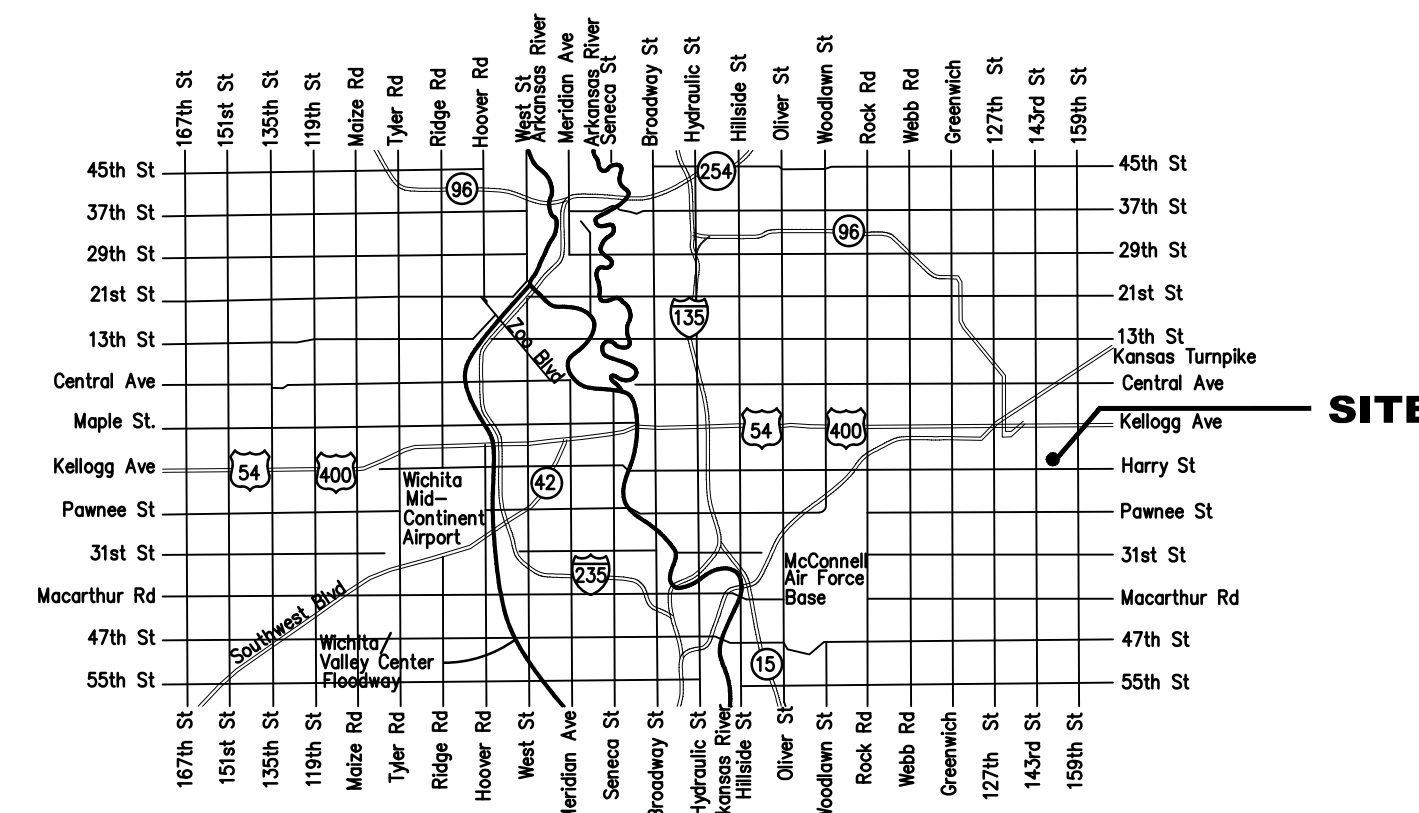

VICINITY MAP

SHEET INDEX

1	Title Sheet
2	General Notepage
3	SS Line 1 Plan/Profile
4-5	Manhole Details
6-10	Erosion Control Details
11	Copy of Plat

BENCHMARKS

- BM#1 - Chiseled "X" on the Back of Curb at the Southwest Corner of Lot 30, Block 1, Timber Lake Estates
Elev. = 1298.13 (NAVD 88)
- BM#2 - Chiseled "X" on the Back of Curb at the Northwest Corner of Lot 30, Block 1, Timber Lake Estates
Elev. = 1296.77 (NAVD 88)

CONTROL POINTS

- CP 100 - Chiseled "X" on the Back of Curb
N-1679349.068
E-1698863.720
- CP 101 - Chiseled "X" on the Back of Curb
N-1679439.134
E-1698864.164
- CP 102 - 1/2" Rebar Property Corner
N-1679429.897
E-1699102.884

