


Existing Pavement, Curb and Gutter to be Removed and Replaced as necessary for construction. No additional pay shall be made for this work, *Subsidiary* to other pay items.

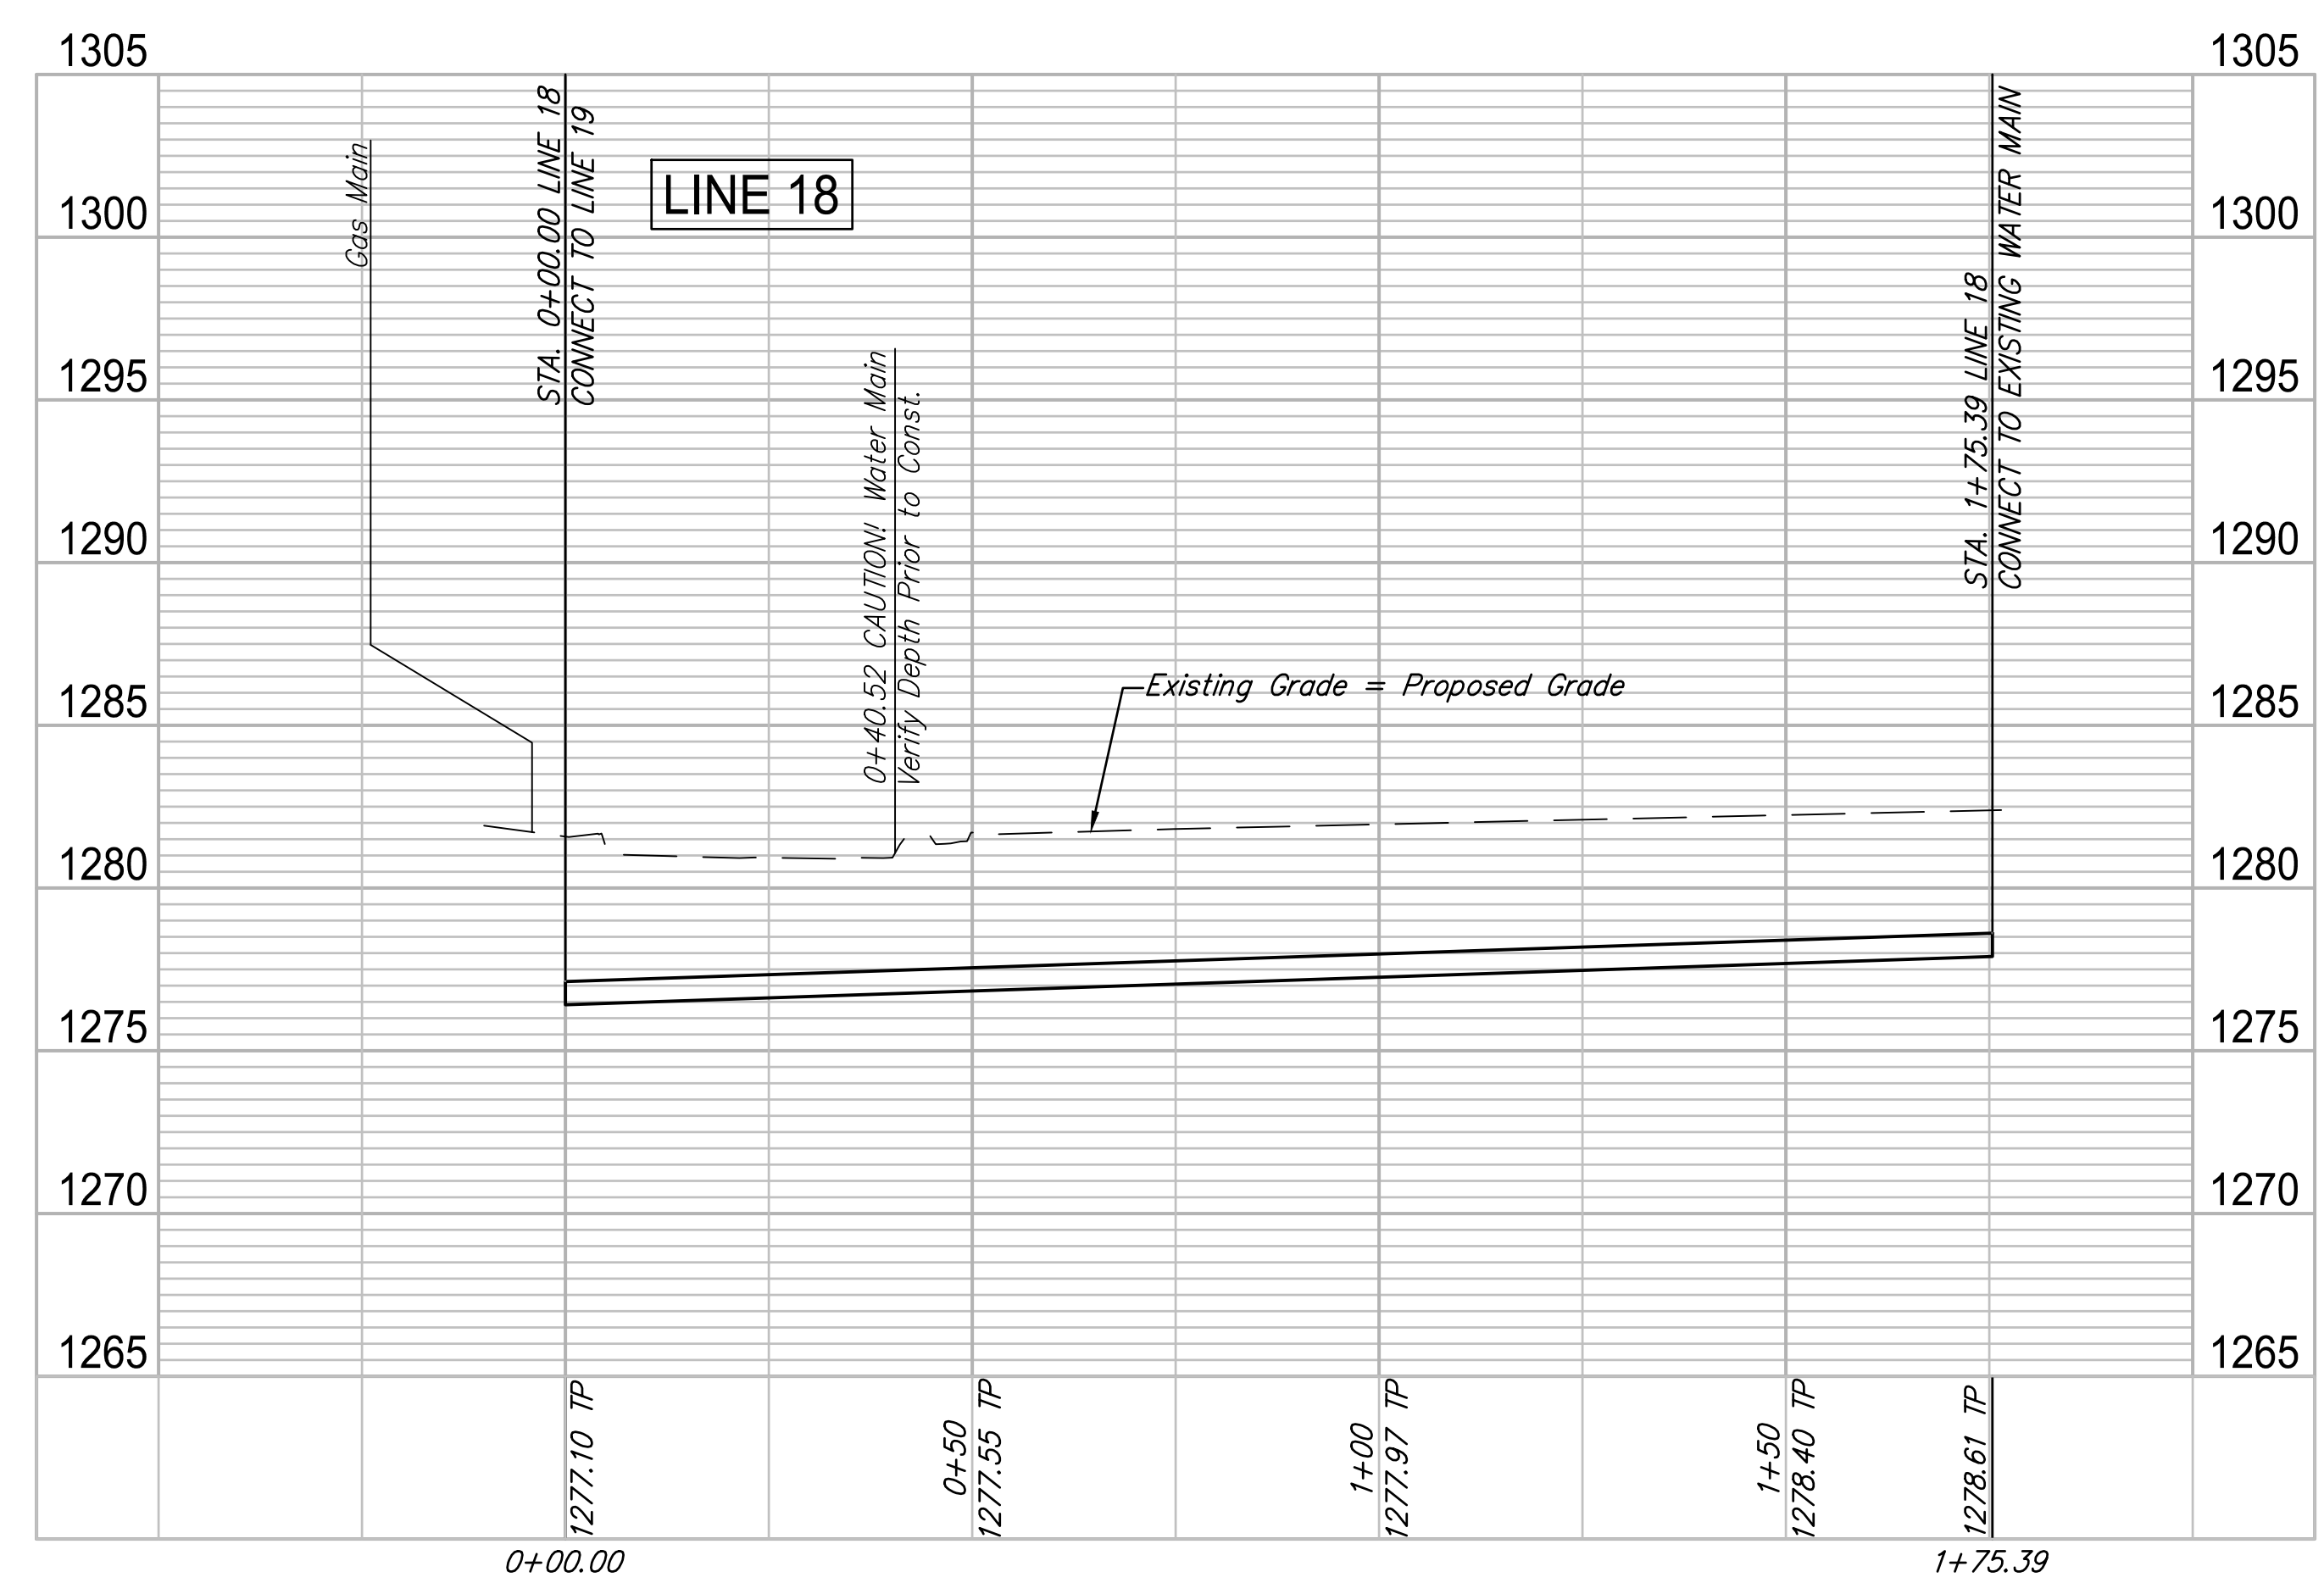

ROSE MARIE WATER - Part B
Greenwood - Line 18
Wichita, Kansas

PROJECT NUMBER: 448-30721
DRAWING FILE: LINE 18 - Greenwood

DESIGN: CMB / RA
DRAWN: DRS / RA

REVIEW: 5-24-2017
DATE: 4/20/18

GARVER JOB SHEET: 16264701
8 OF 53
© Copyright 2018, Garver